
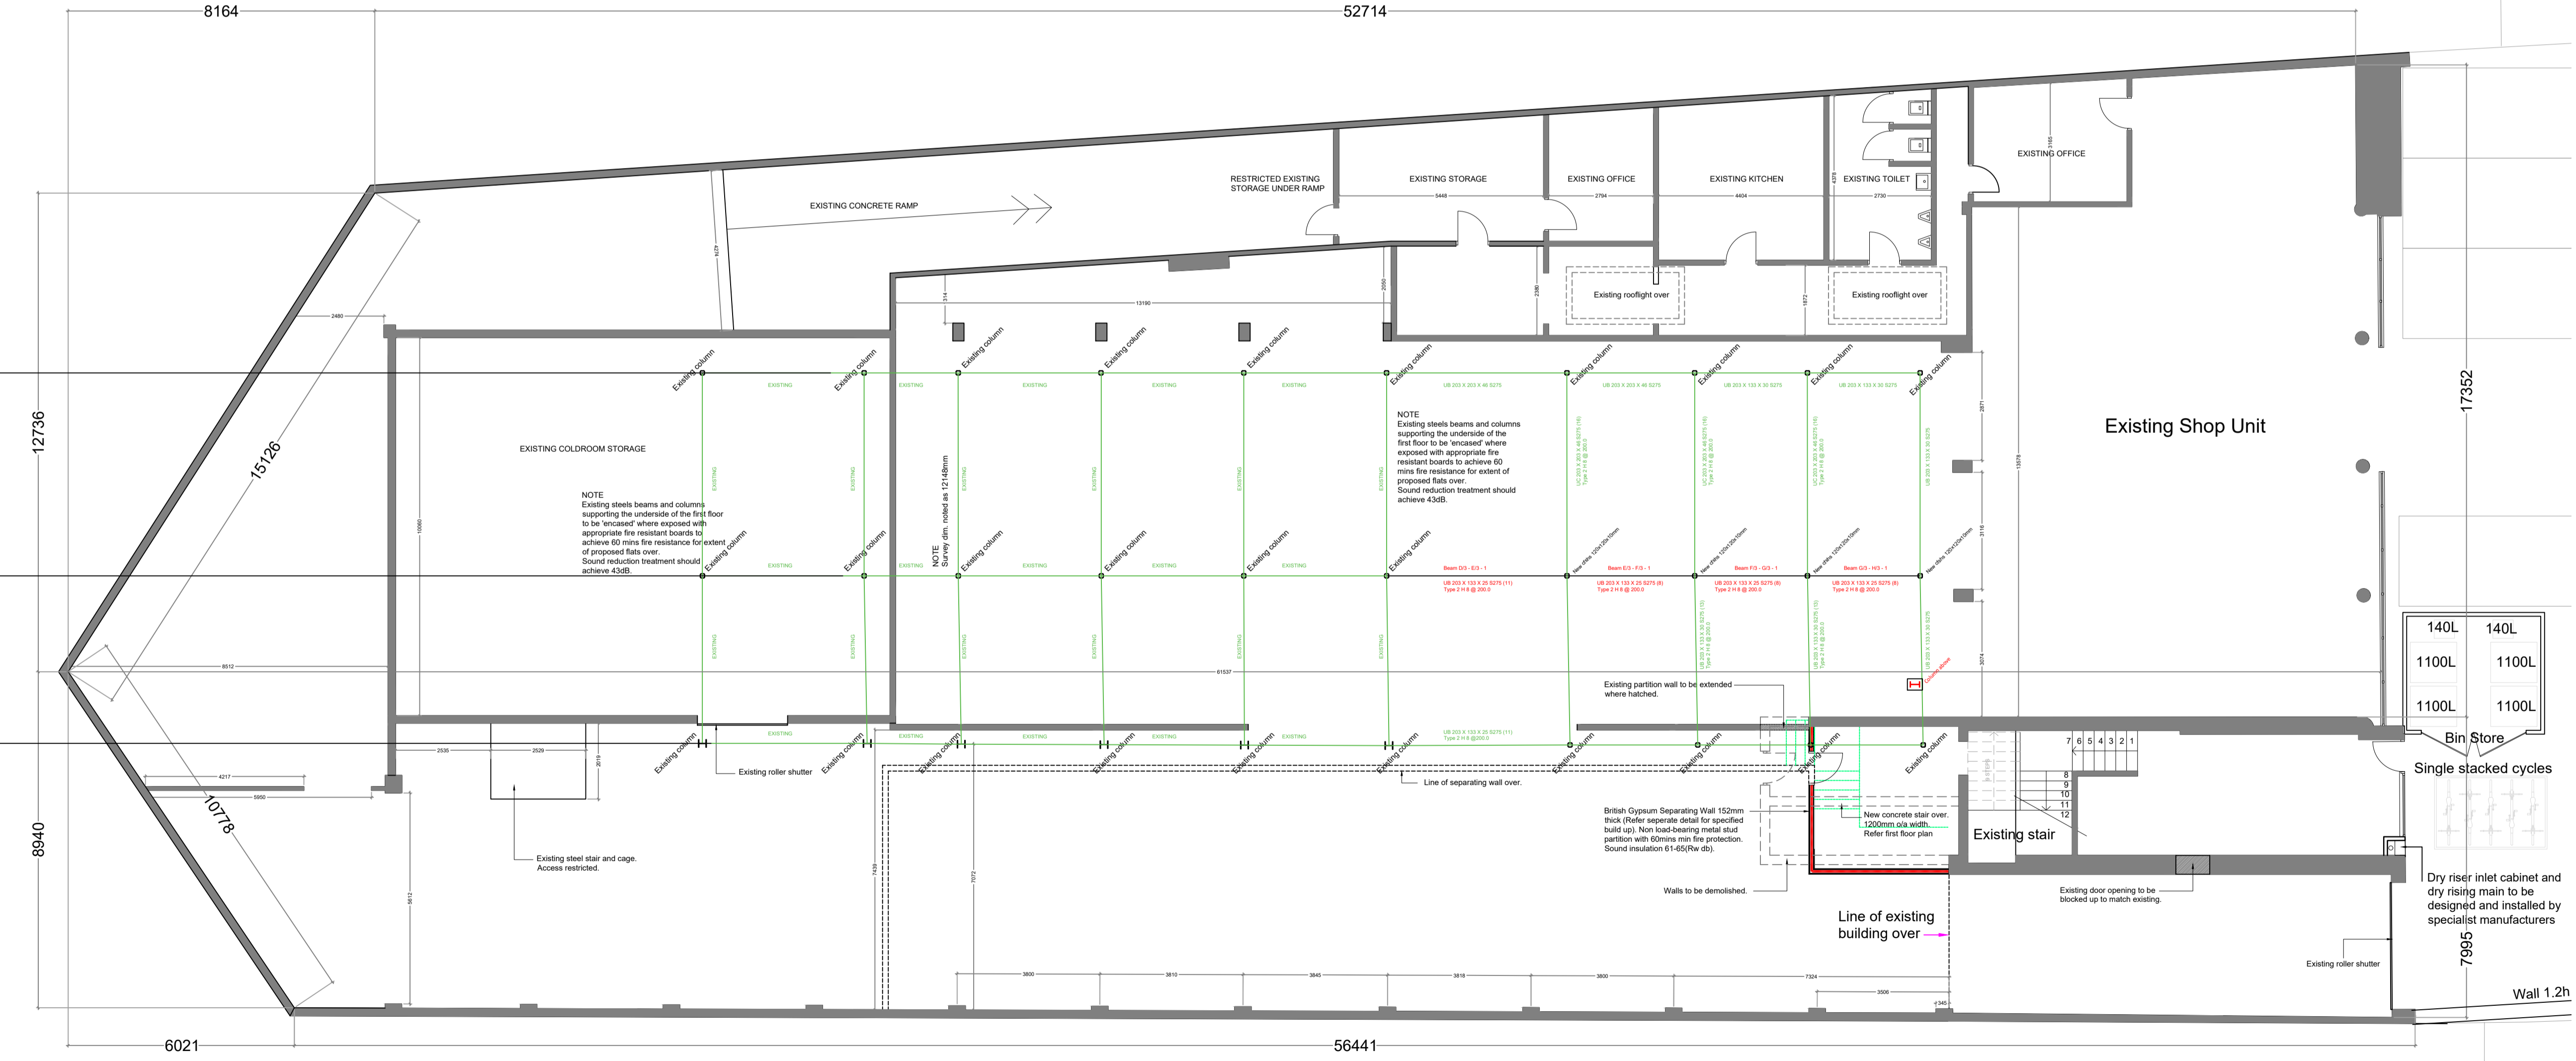


1a Fire Appliance Access
1:100

BRITISH GYPSUM PARTY WALLS:

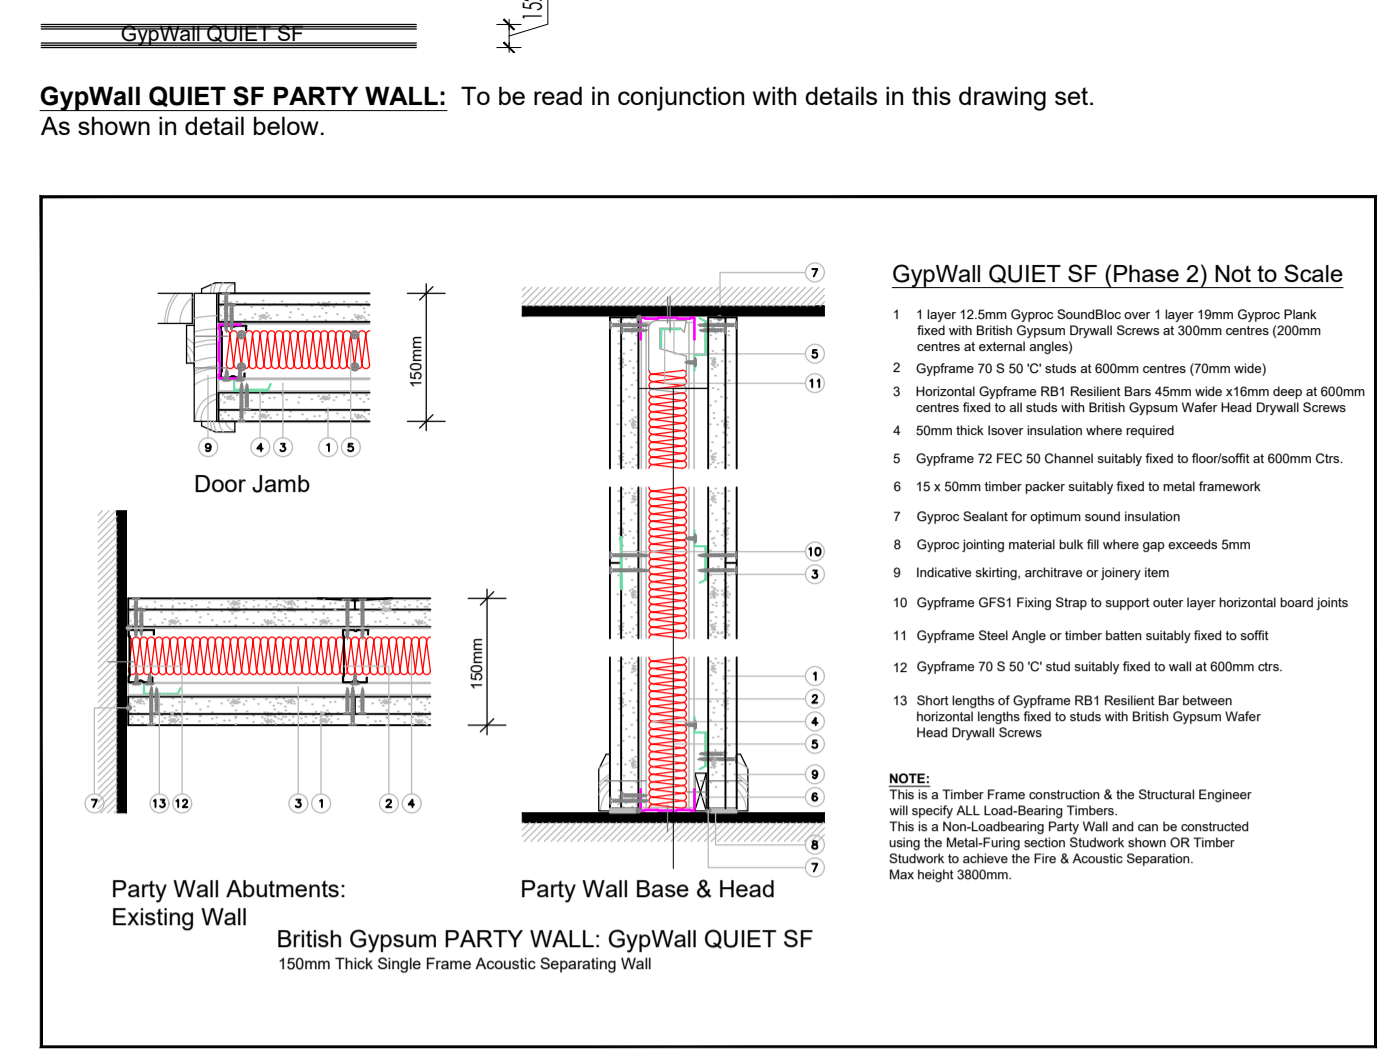

1 Proposed Ground Floor Plan
1:100

dpa
ARCHITECTS
INTERIOR DESIGNERS
PARTY WALL SURVEYORS
PLANNING CONSULTANTS

Hertfordshire Office
25 Tudor Hall
Brewery Road
Hoddesdon, Herts
EN11 8FP

London Office
9 Devonshire square
London
EC2M 4YF

01992 469001
info@dpa-architects.co.uk
www.dpa-architects.co.uk

RIBA

Site address	151 Stamford Hill London N16
Project Description	Proposed 9 Studio Flats to Rear Existing Mezzanine Storage Area
Drawing Title	Proposed Ground Floor Plan Phase 2.
Drawn	JLP
Checked by	DP
Issued for	Building Regulations Phase 1& 2
Scale	1:100 @ A1
Drawing No.	1390_420_E
Date	Jan 2021
Revisions	E - Fire Appliance Access added. 08Apr2022 D - Updated to BWC fire report. 09.11.2021 C - Mezzanine storage area removed. 19.05.21 B - Drawing re-titled & re-numbered 13.05.2021 mezzanine storage. A - Updated to Clients Requirement for