

NOTES









THIS SURVEY HAS BEEN CARRIED OUT IN ACCORDANCE WITH THE CURRENT RICS CODE OF MEASURING PRACTICE. IT HAS BEEN PRODUCED TO AN ACCURACY SCALE OF 1:50 AND WILL BE WITHIN THOSE TOLERANCES.

THE SURVEY HAS BEEN CARRIED OUT SURFACE ONLY AND WHERE ACCESS WAS UNRESTRICTED. INACCESSIBLE AREAS HAVE BEEN INDICATED ON THE DRAWINGS. PLAN-LONDON LIMITED ACCEPT NO RESPONSIBILITY FOR BUILDING ELEMENTS THAT ARE LATER EXPOSED WITHIN THESE AREAS.

ALL DIMENSIONS TO BE CHECKED ON SITE PRIOR TO CONSTRUCTION.


THIS SURVEY HAS BEEN PRODUCED FOR THE INSTRUCTING CLIENT AND PLAN-LONDON LIMITED ACCEPT NO LIABILITY TO ANY SUBSEQUENT OWNER/AGENT/3RD PARTY.

FLOOR LEVEL	GIA	
	SQM	SQFT
BASEMENT	132.2	1,422.7
LOWER GROUND	115.3	1,240.8
GROUND	79.0	849.9
FIRST FLOOR	91.3	983.0
SECOND FLOOR	102.0	1,098.0
THIRD FLOOR	98.9	1,065.0
FOURTH FLOOR	63.6	684.2
TOTALS	682.2	7,344

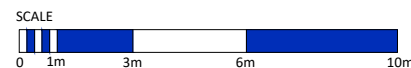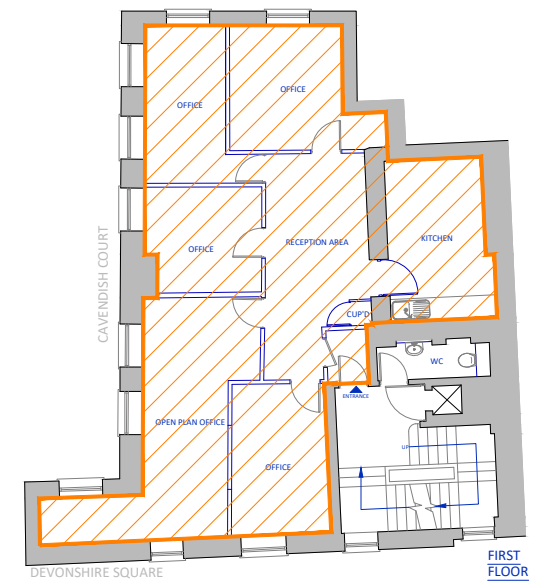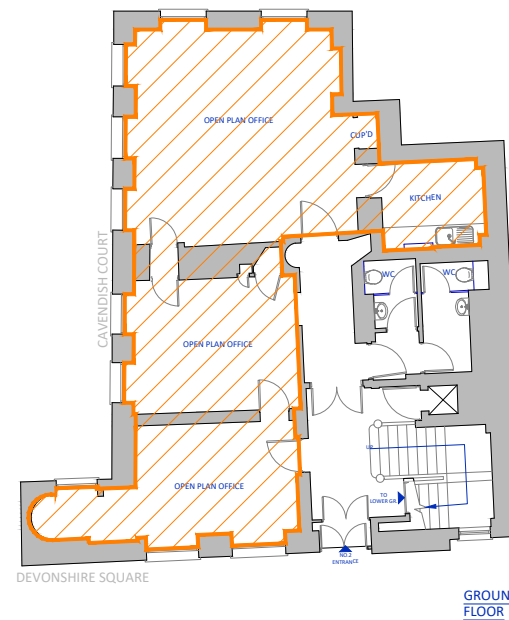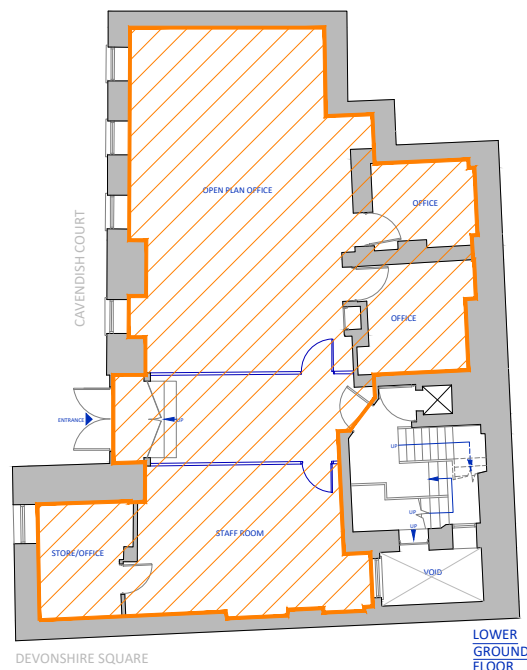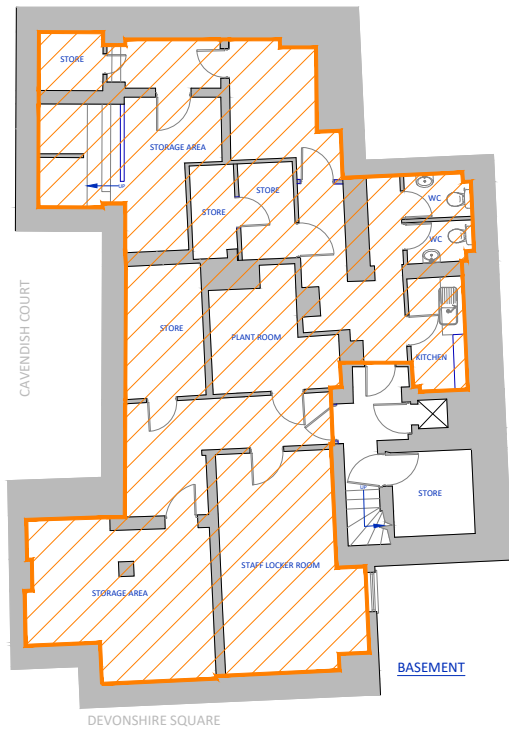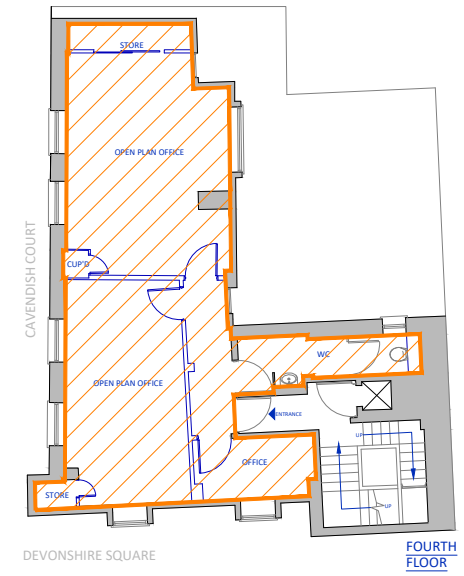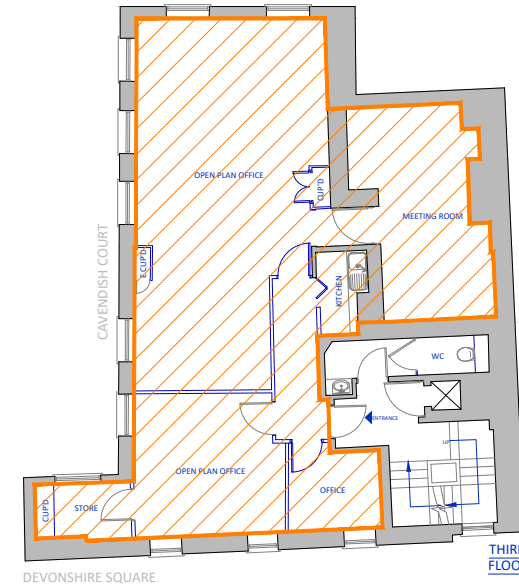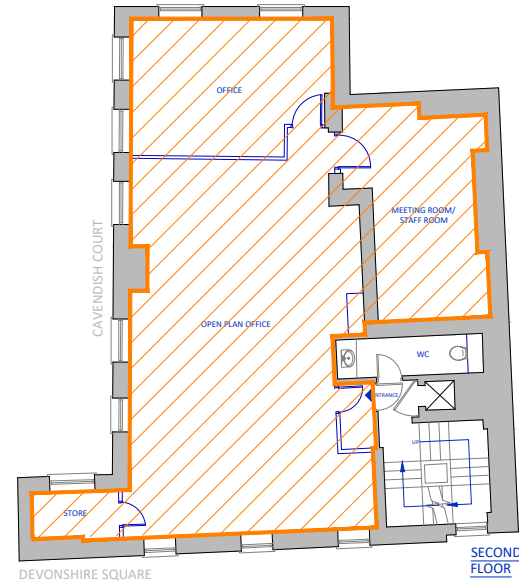

PLEASE NOTE - A3 PLANS TO BE PRINTED "AS IN DOCUMENT" NOT ENLARGED OR SHRUNK TO FIT PAGE

PLAN.LONDON.LTD©COPYRIGHT PROTECTED 2014

client	address 2 DEVONSHIRE SQAURE LONDON EC2M 4UJ	location BASEMENT TO FOURTH FLOORS FLOOR PLANS AS EXISTING	date 16.03.2020	scale 1:200	sheet A3	 Plan London Ltd 15 Davia's Road London SE23 3EP T 0845 2262776 E surveys@plan-london.co.uk W plan-london.co.uk
			dwg no. PL7863-01-AREAS	revision A	drawn PL	