


**Level 1 - Land Registry Plan 2 of 2**

1 : 200

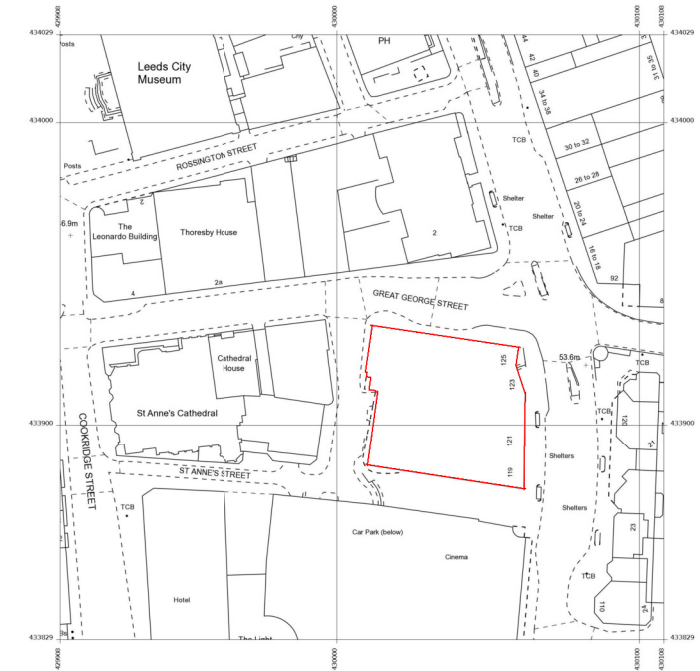

**Location Plan**

Scale 1:2500

Contractor must verify all dimensions on site before commencing any work or shop drawings. If this drawing exceeds the quantities taken in any way the Architects are to be informed before the work is initiated. Only figured dimensions to be taken from this drawing. Do not scale off this drawing. Drawings based on Ordnance Survey and / or existing record drawings - design and drawing content subject to Site Survey, Structural Survey, Site Investigations, Planning and Statutory Requirements and Approvals. Authorised reproduction from Ordnance Survey Map with permission of the Controller of Her Majesty's Stationery Office. Crown Copyright reserved. Enjoy Design Ltd.

The Old Brewery  
High Court  
Leeds  
LS2 7ES  
Tel: 0113 242 3622  
www.enjoy-design.co.uk

Rev: Des:

By: Date:

Checked:

Status:

Client:  
Graham  
Project  
123 Albion Street, Leeds

Job No:  
18,051

Title:  
Level 1 - Land Registry Part 2 of 2

Date:  
11/13/20

Scale:  
1 : 200@A3

Checked By:  
Checker

Drawing No:  
90 011.2

Drawn By:  
Author

Revision:

**ENJOY  
DESIGN**