

GRADE A REFURBISHED
OFFICE BUILDING
TO LET

LONDON ROAD
REIGATE




A prominent and prestigious town centre office building situated in an unrivalled location within a 2 minute walk of the railway station.

45 London Road has been comprehensively refurbished and repositioned to create high specification Grade A office accommodation.

AREA	SQ FT	SQ M	AVAILABILITY
FIRST FLOOR	4,961	461.0	AVAILABLE
SECOND FLOOR	5,074	471.4	AVAILABLE
THIRD FLOOR (RIGHT)	2,052	190.7	AVAILABLE
THIRD FLOOR (LEFT)	-	-	LET
FOURTH FLOOR	-	-	LET
TOTAL	12,087	1,123	

Approximate IPMS 3 Floor Areas

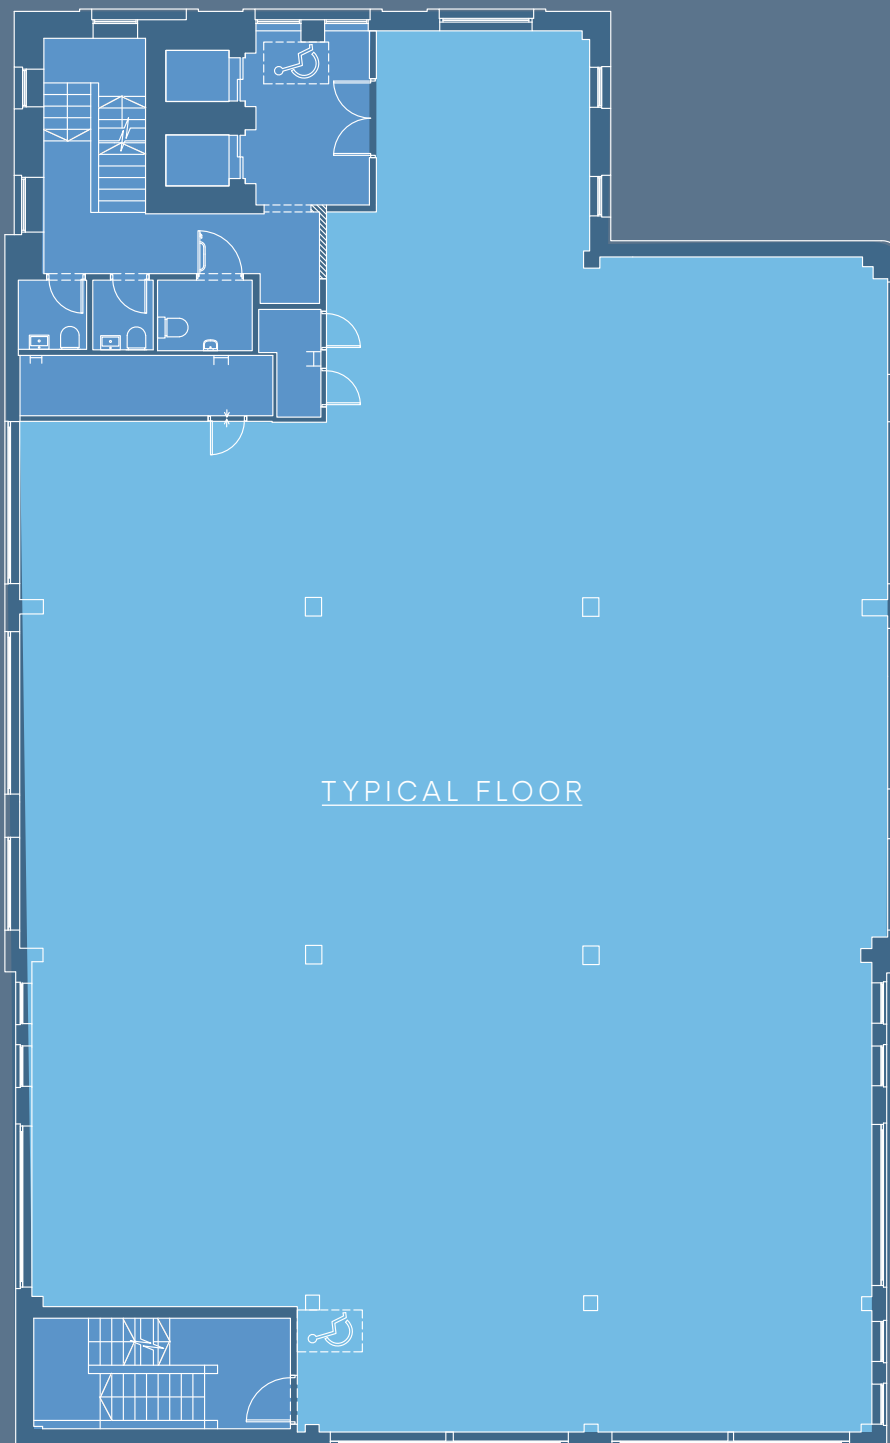


NEW VRF AIR
CONDITIONING
SYSTEM


NEW SHOWERS
& CHANGING
ROOM


FULL ACCESS
RAISED FLOORS


NEW LED
LIGHTING


SKA GOLD
RATING


EPC B


NEW 2 X 8 PERSON
(630 KG) LIFTS


SECURE
BIKE STORAGE




32 CAR PARKING
SPACES (1:385 SQ FT)
4 SHARED ELECTRIC CAR
CHARGING POINTS

Highly efficient and appealing workspace

45 London Road provides highly sustainable, flexible and energy efficient office accommodation with new M&E throughout, achieving an EPC rating of B and SKA Gold standard for environmental assessment. The building also benefits from a newly remodelled and re-landscaped arrival experience and reception area.



45 London Road benefits from high quality finishes and amenities throughout, together with far reaching views over the Surrey Hills.

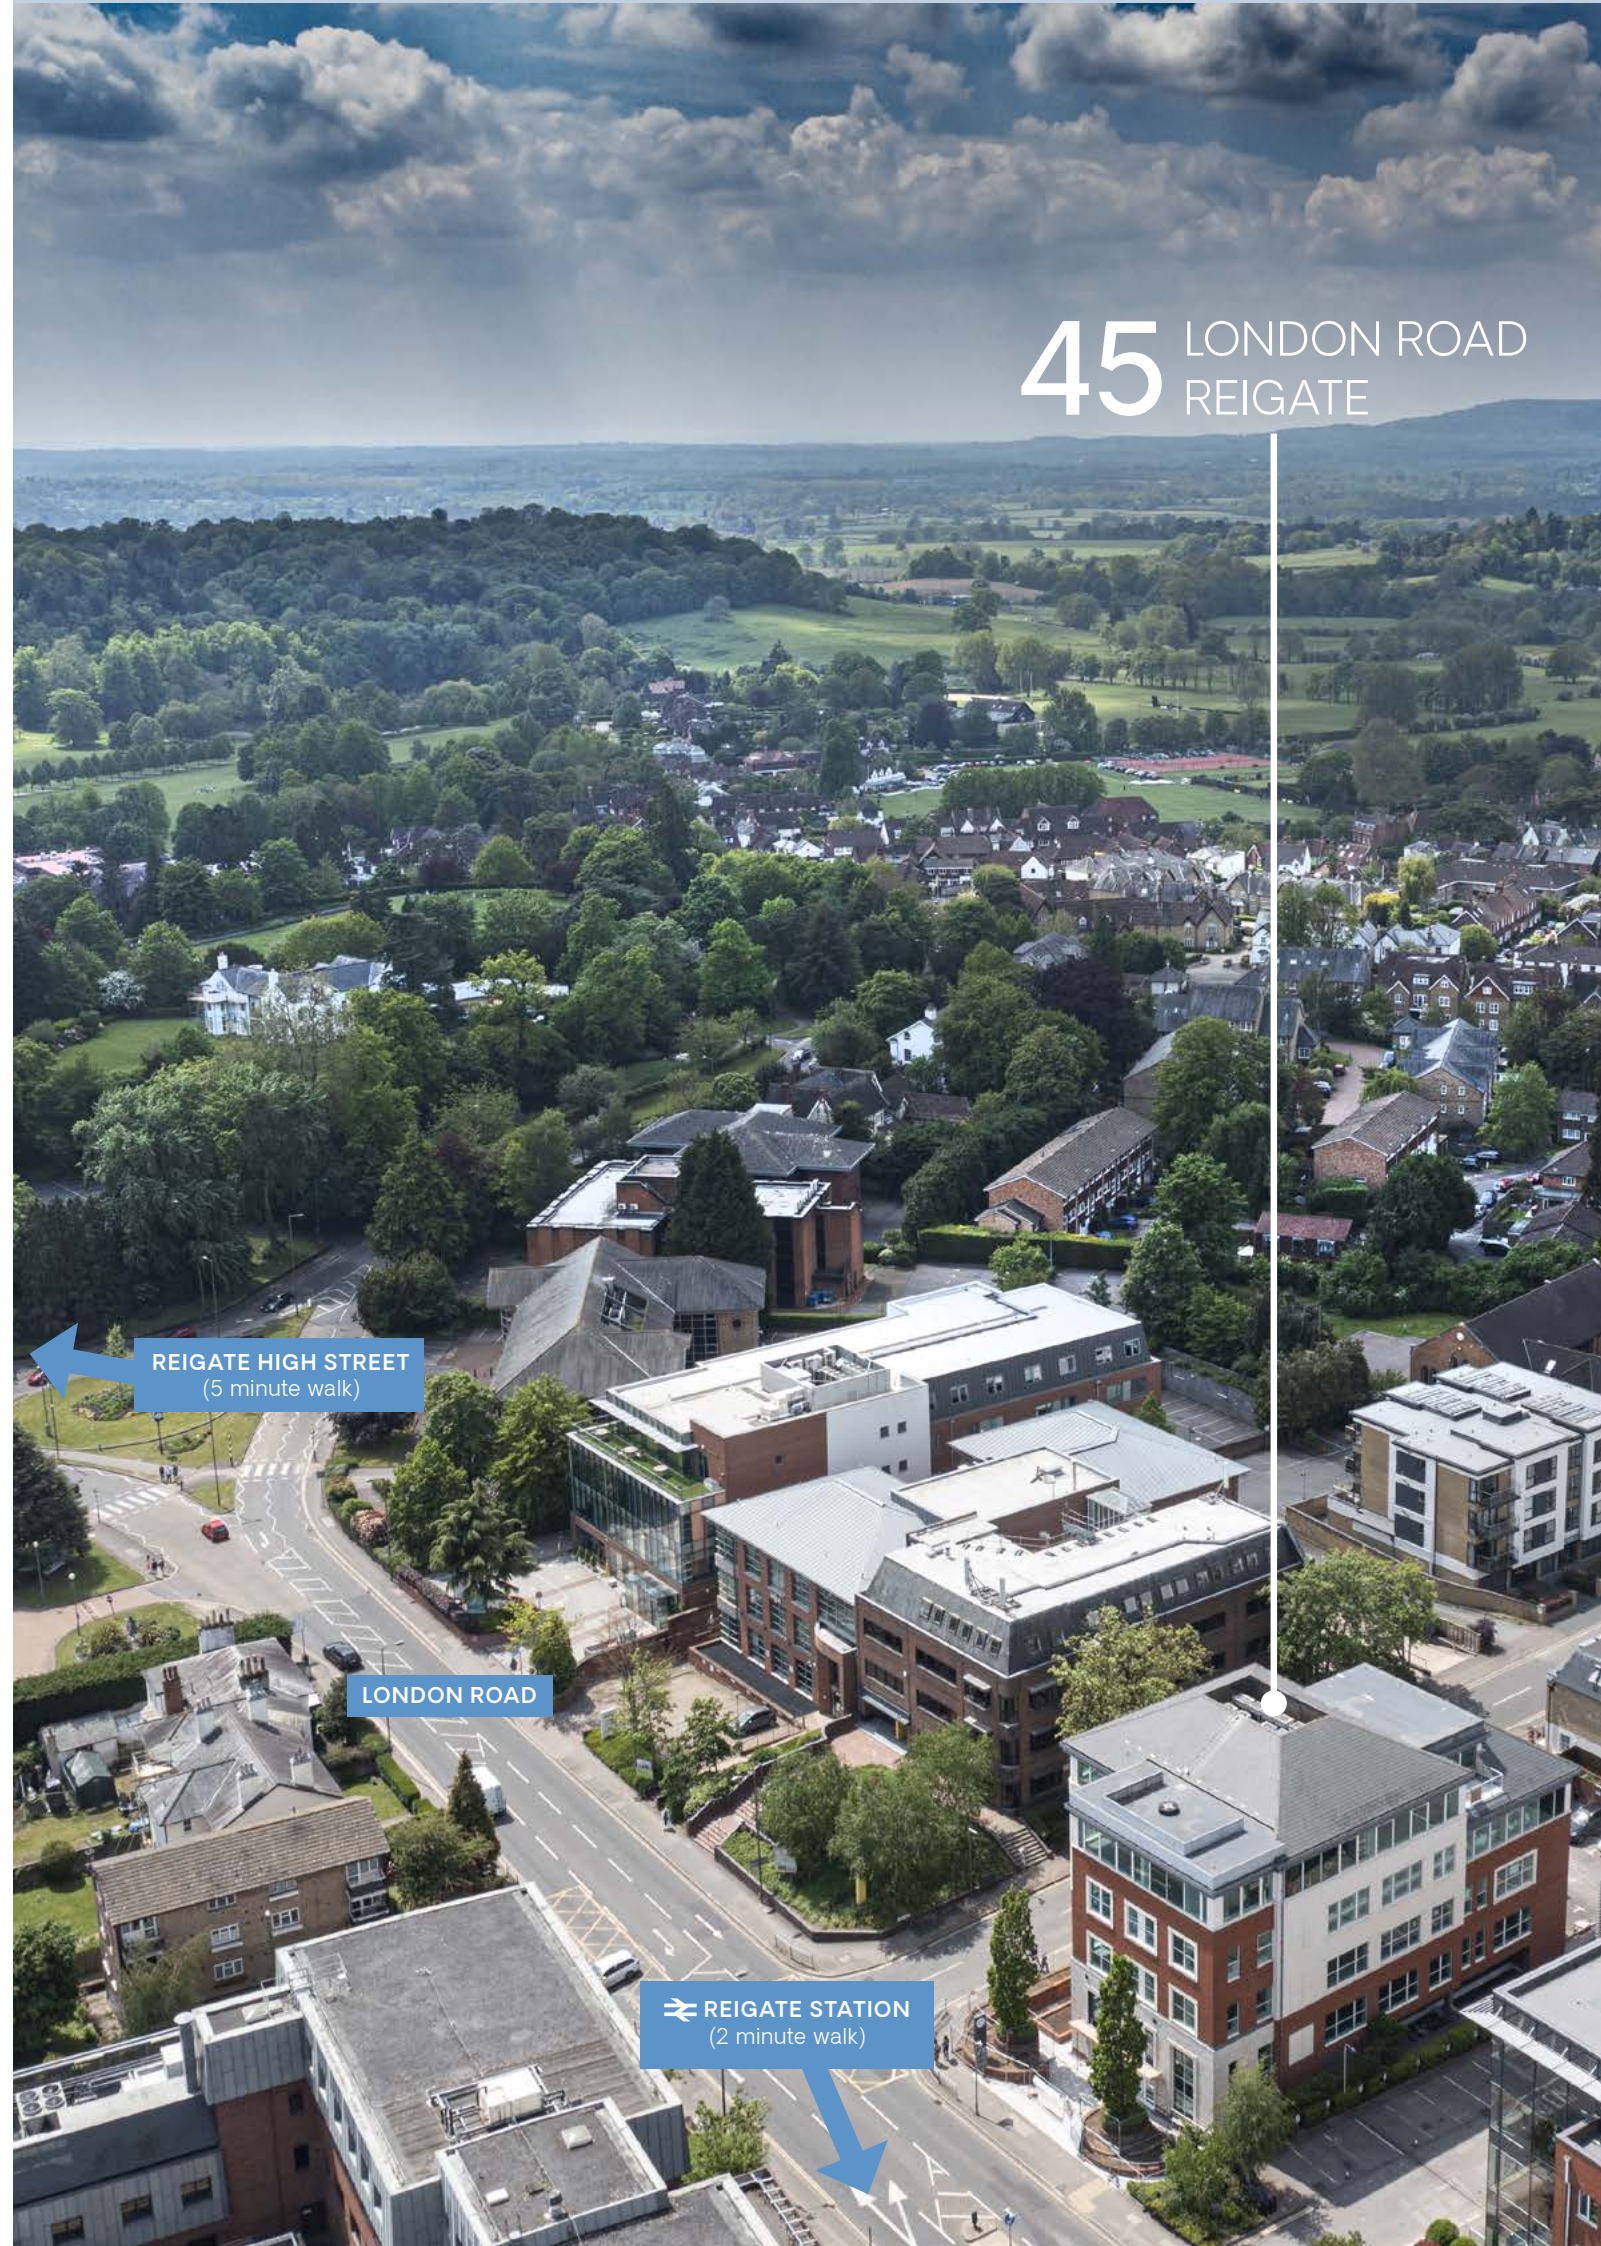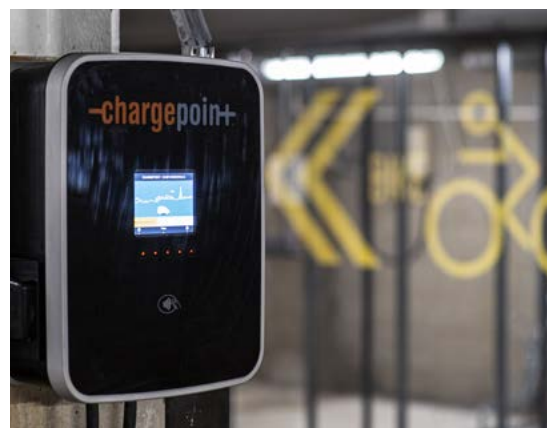

45 LONDON ROAD REIGATE

REIGATE HIGH STREET
(5 minute walk)


LONDON ROAD

REIGATE STATION
(2 minute walk)

45 London Road is situated within only a few minutes' walk of the highly appealing amenities of Reigate Town Centre. This affluent market town is the perfect location to both live and work, with a wealth of beautiful outdoor amenity including Priory Park and Castle Grounds. Framed by the backdrop of the Surrey Hills, Reigate is a great location for staff wellness and wellbeing.



View from the 4th Floor

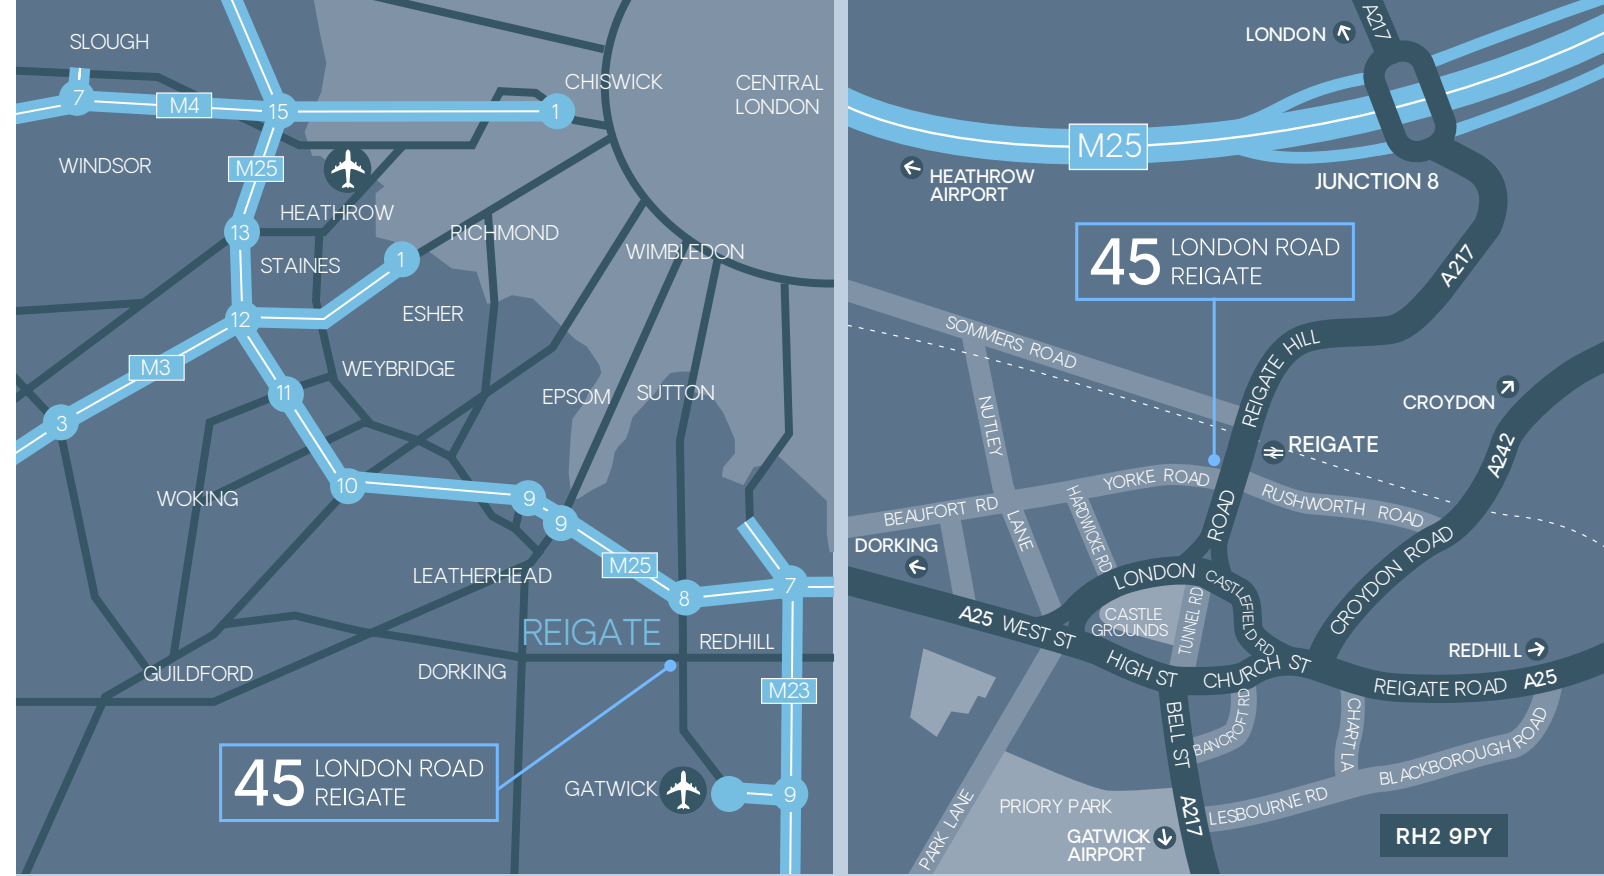

Indicative maps only. Not to Scale

London Road is Reigate's premier office location

...come and join the many corporate occupiers that have made the town their home including Esure, Willis Towers Watson, Hyundai Capital, Tesco Underwriting and Osborne Plc.

The town benefits from excellent road connectivity with Junction 8 of the M25 at Reigate Hill providing easy access to the national motorway network. Gatwick Airport is also only 8 miles to the south.

Reigate Railway Station is only a 2 minute walk and provides regular services to Central London, Gatwick Airport, Croydon and Redhill, as well as Dorking, Guildford and Reading to the west.

By Road	miles	By Rail	mins
J8 M25	1.5	Gatwick	19
Redhill	2	Guildford	25
Gatwick Airport	7.5	Croydon	28
Crawley	11	London Bridge	42
Croydon	14	London Victoria	47
London	25	Reading	63
Heathrow Airport	28		

Source: Google Maps, www.nationalrail.co.uk

Approximate distances and journey times

The High Street is characterised by charming boutique shops alongside a number of known brands such as Oliver Bonas, M&S, Fat Face, WH Smith and Boots.



The town is also well known for its excellent variety of restaurants, cafes, delicatessens and pubs. High street brands and gourmet independent operators including Bills, Wagmama, Café Rouge, Giggling Squid, Gails, Pizza Express, Nandos, and Chalk Hills Bakery offer a vast array of cuisines.



Outdoor dining on Tunnel Road

Owned and
managed by



TIM HODGES

tim.hodges@altusgroup.com

(M) 07818 514 403

(T) 01737 243 328

HUGO BROOME

hugo.broome@altusgroup.com

(M) 07976 681 954

(T) 01737 243 328



DAVID SMITH

david.smith@michaelrogers.co.uk

(M) 07801 700 656

(T) 01737 230 739

NIALL CHRISTIAN

niall.christian@michaelrogers.co.uk

(M) 07780 678 684

(T) 020 8332 4591



WILL FOSTER

will.foster@realestate.bnpparibas

(M) 07789 878 007

(T) 02039 911 179

REBECCA HEWITT

rebecca.hewitt@realestate.bnpparibas

(M) 07776 636 539

(T) 01135 116 989

The accuracy of any description, references to condition, necessary permissions for use and occupation and other details contained herein is not guaranteed and is for general guidance only and prospective purchasers or tenants must not rely on them as statements of fact or representations and must satisfy themselves as to their accuracy. Neither Michael Rogers LLP, Altus Group, nor any of its employees or representatives has any authority to make or give any representation or warranty or enter into any contract whatsoever in relation to the property. Rents quoted in these particulars may be subject to VAT in addition. The reference to any mechanical or electrical equipment or other facilities at the property shall not constitute a representation (unless otherwise stated) as to its state or condition or that it is capable of fulfilling its intended function. Prospective tenants/ purchasers should satisfy themselves as to the fitness of such equipment for their requirements.