
4

First Floor - As Proposed

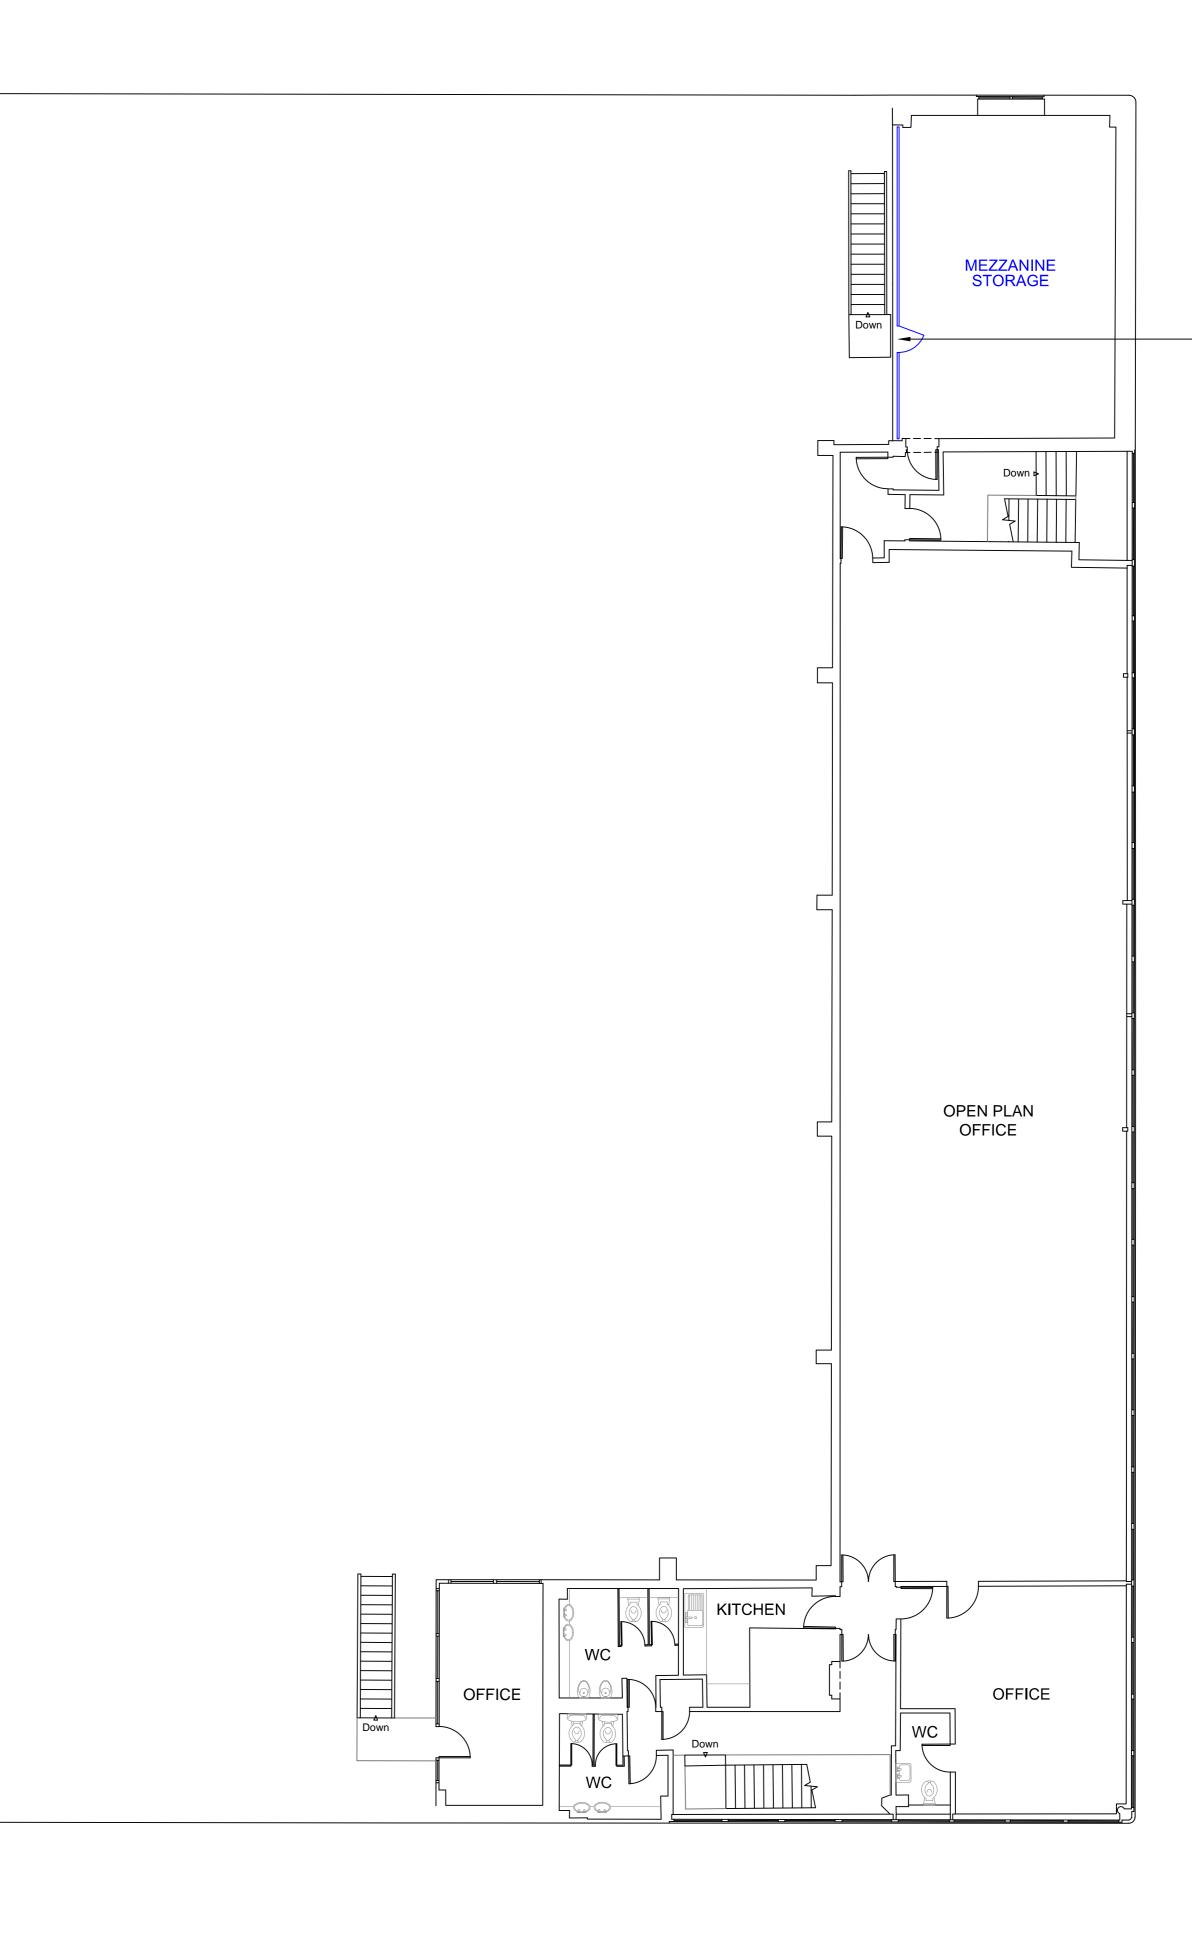

New guardrailing with gate.

Scale A0@1:100 Revision

Date Jun 2022

D