

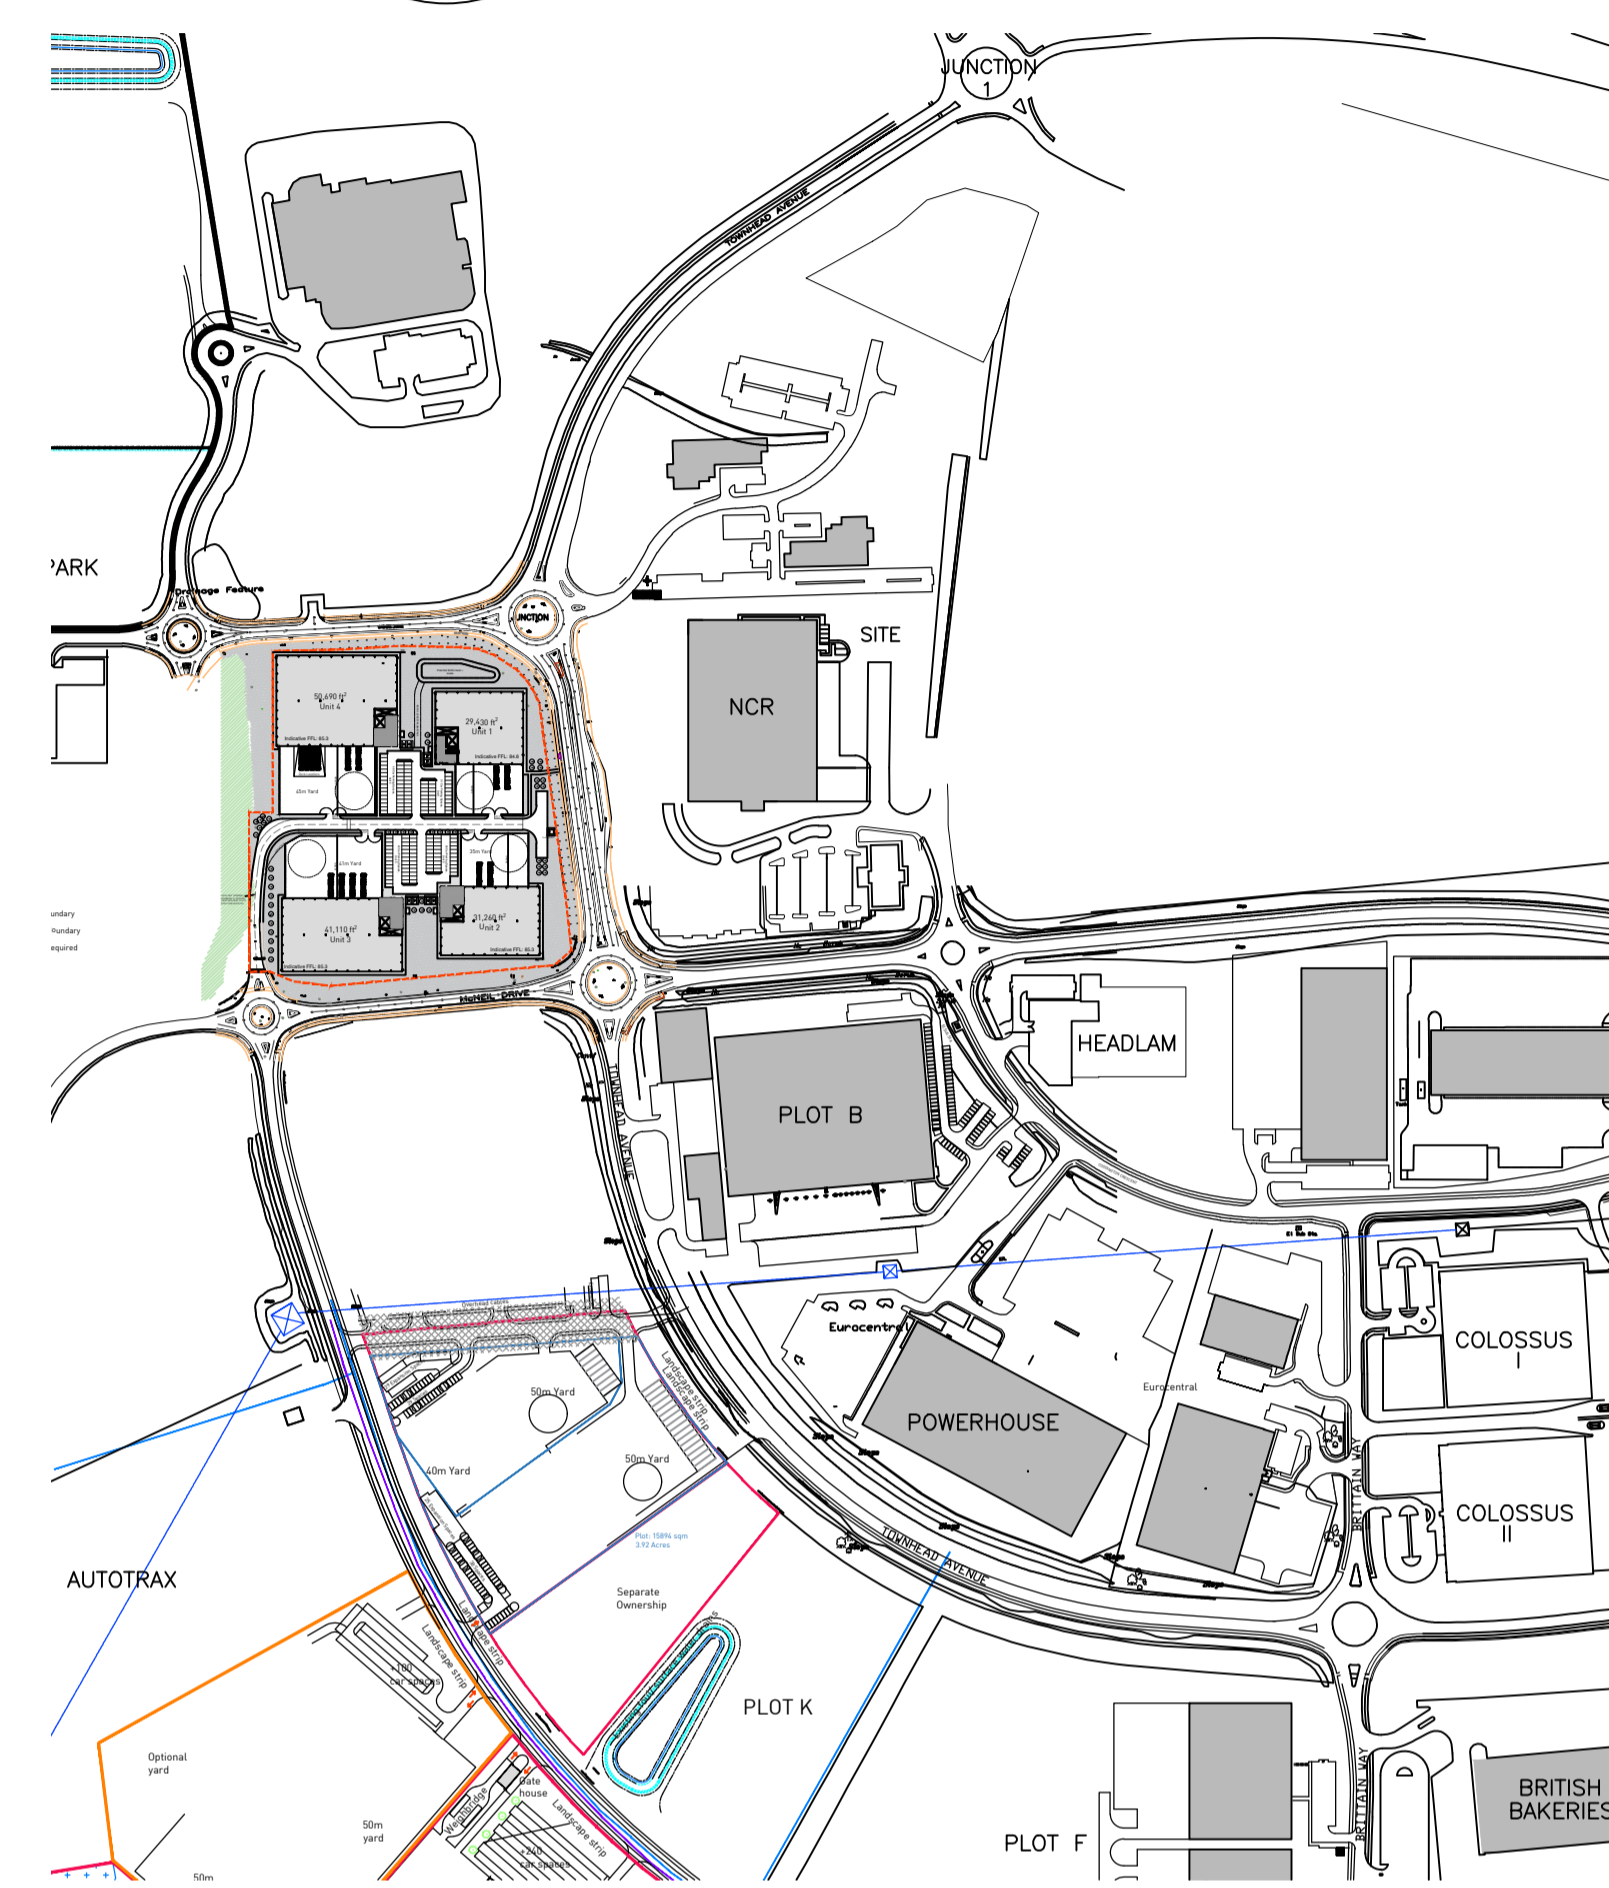
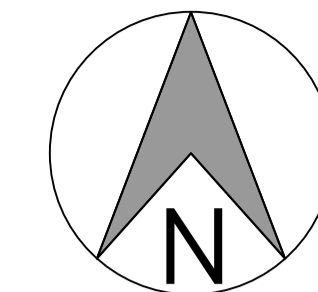


Note
The contractor will be held to have examined the site and checked all dimensions and levels before commencing construction work. No assumption should be made without reference to the architect. No dimensions should be scaled from this drawing.

Rev Description Date By

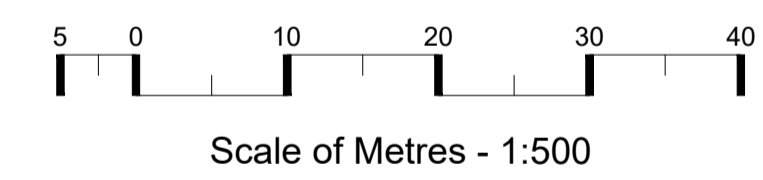

Location Plan 1:50000

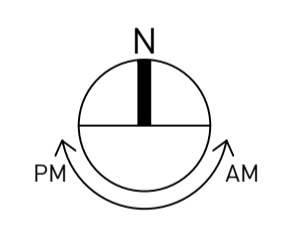

The Eagle Building
215 Bothwell Street
Glasgow G2 7ED
T: +44 (0) 141 332 2570
F: +44 (0) 141 332 2580
E: info@coopercromar.com
www.coopercromar.com



PLANNING	
Client	MUSE DEVELOPMENTS
Project Title	EUROCENTRAL PLOT H
Drawing Title	PROPOSED SITE LAYOUT

AREA SCHEDULE			
	Overall GIA (sq.ft)	Office GIA (sq.ft)	%
Unit 1	29,430	2,250	8%
Unit 2	31,260	2,250	7%
Unit 3	41,110	2,250	5%
Unit 4	50,690	2,250	4%

Scale	1:500 @ A1	Date	JULY 19
Drawn by	CS	Checked by	JS
Job No	14013G	Drawing No	AL001005
		Revision	-

