



NOTES
 Copyright for all designs and drawings in whole or in part shall remain with the designers in accordance with The Copyright Act.

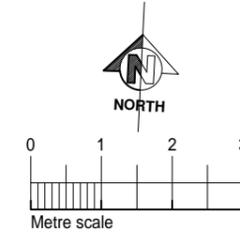

DEMISE PLAN 1:100

LOCATION PLAN 1:1250

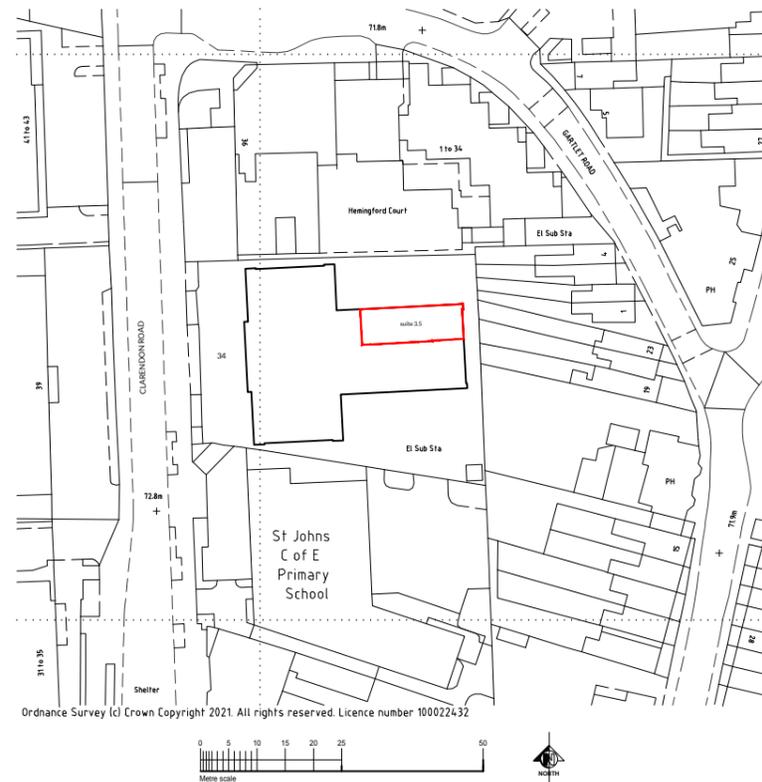

| No | REVISION | DATE |
|----|----------|------|
| | | |

Workplace Designs
 Architecture | Project Consultancy | Furniture | CAD & Graphics

Unit 2 Angel Wharf 55 Eagle Wharf Road London N1 7ER
 T: 0207 253 3291 E: design@wdltd.com

CLIENT
 KNIGHT FRANK

PROJECT
 34 CLARENDON ROAD
 WATFORD
 WD17 1JJ

DETAIL
 SUITE 3.5
 THIRD FLOOR
 LEASE PLAN

SCALE AS SHOWN @ A3 DRAWN DJT

DATE 03.11.2021 APPROVED

FILE REF 43CI03aa.dwg
 DATE PLOTTED 03.11.2021
 PLOT No

| JOB NO. | DRAWING NO. | REVISION |
|------------|-------------|----------|
| 221740\002 | 3.5LP.01 | |