

1

2

3

4

5

6

NOTES

This drawing is protected by the Design Copyright Act 1968 and may not be copied or reproduced without consent.

Do not scale from this drawing. Dimensions are to be confirmed on site and subject to building control and statutory approvals.

Dimensions shown on these drawings are based on the best information available at the time of site check. If in doubt ask.

THIS DRAWING IS INDICATIVE OF DESIGN INTENT ONLY.
Not created as a Construction drawing. Further investigation & detail to be added by a professional body before Construction can start.


A

B

C

D

E

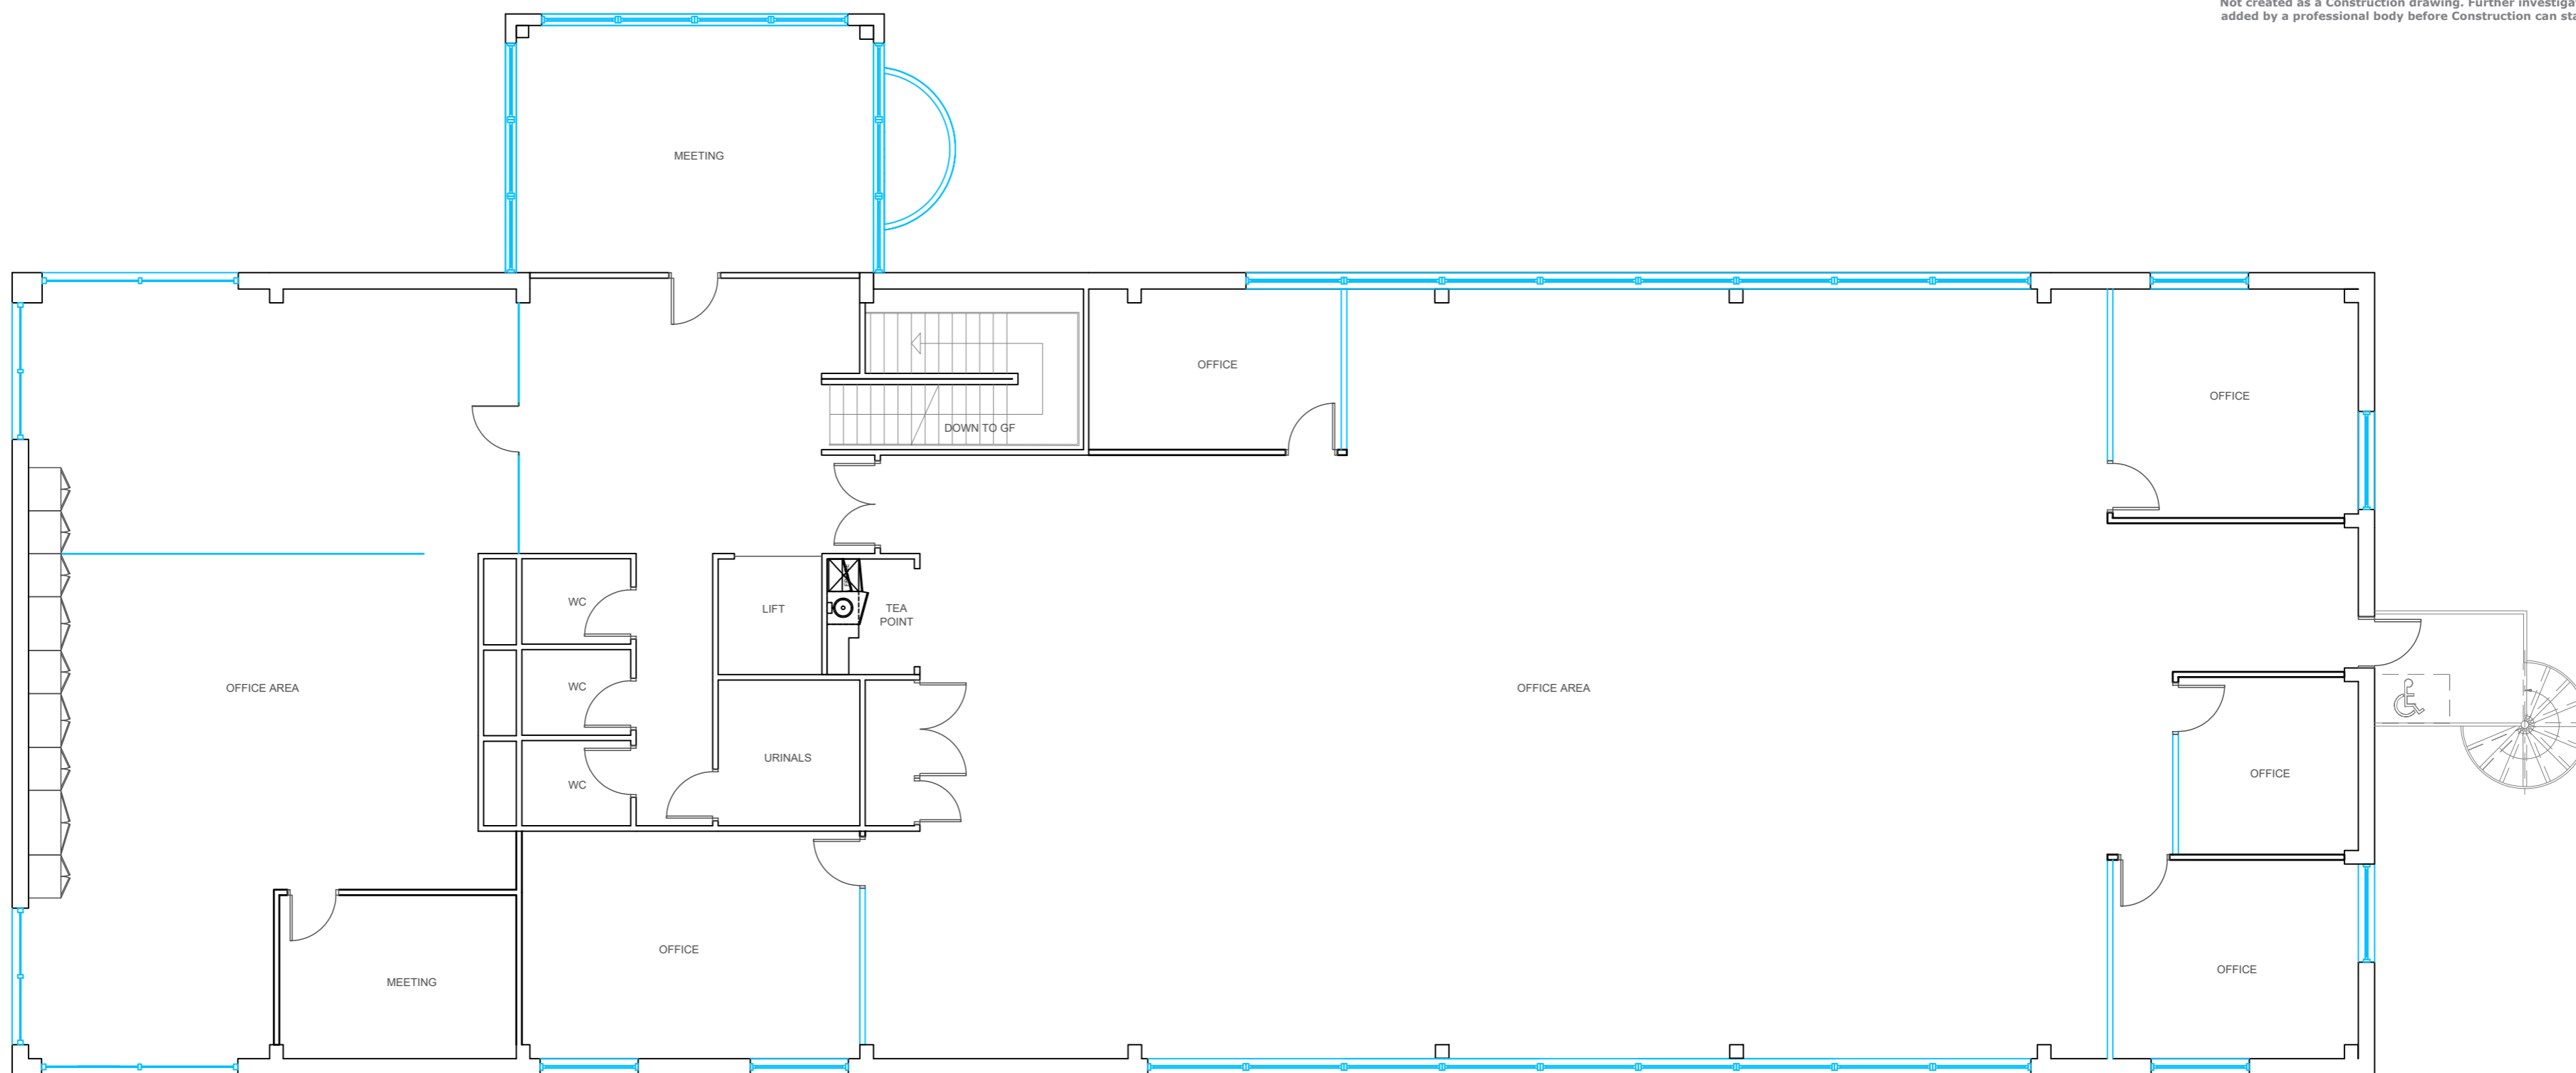

EXISTING FIRST FLOOR

COMMENT

REV	DESCRIPTION	DATE	Drawn / Checkd
WB21_2242_01-01- REV *			

EXISTING LAYOUT FIRST FLOOR

PURPOSE OF ISSUE	STATUS	SCALE @ A2	REVISION
COMMENT	P	1:100	*

CLIENT	PROJECT
BROMWICH HARDY	LEADEC HOUSE

ADDRESS
ACADEMY DRIVE, WARWICK WARWICKSHIRE, CV34

