



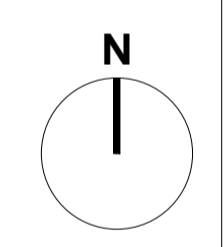

NOTES:
 NOTE:
 All Site Levels taken from Landscape Architects Level Plan.
 Refer to Landscape Level Drawing for correct site level information.

Units Key
 1B2P
 2B3P

00 07.12.17 Planning Application
 revision date amendment

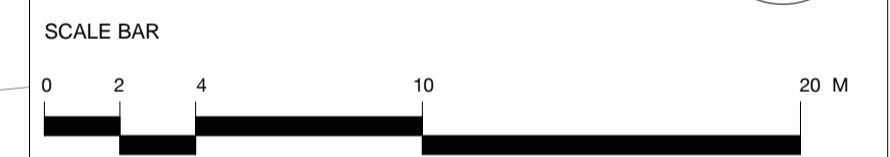

DUGGAN MORRIS ARCHITECTS

Duggan Morris Architects Ltd
 Unit 7, 16-24 Underwood Street, London N1 7JQ
 Tel: +44 (0)20 7566 7440 Fax: +44 (0)20 7014 3119
 www.dugganmorrisarchitects.com

- Do not scale from this drawing
- All dimensions to be checked on site by the Contractor
- And such dimensions to be their responsibility
- Report all drawing errors and omissions to the Architect
- All dimensions in millimeters unless noted otherwise
- If in doubt ask Contract Administrator

job title
 Bernard Works

drawing title / location
 SIXTH FLOOR

status Planning Application

date 07.12.17

scale 1 : 200 @ A1 1:400 @ A3

project	originator	zone	level	type	role	number	revision
A244	DMA	ZZ	L06	DR	A	01108	00