


Areas:
 Studio + Tea point = 61.2 sqm
 WC core = 8.3 sqm
 Reprographics = 5.2 sqm
 Mat well = 4.6 sqm

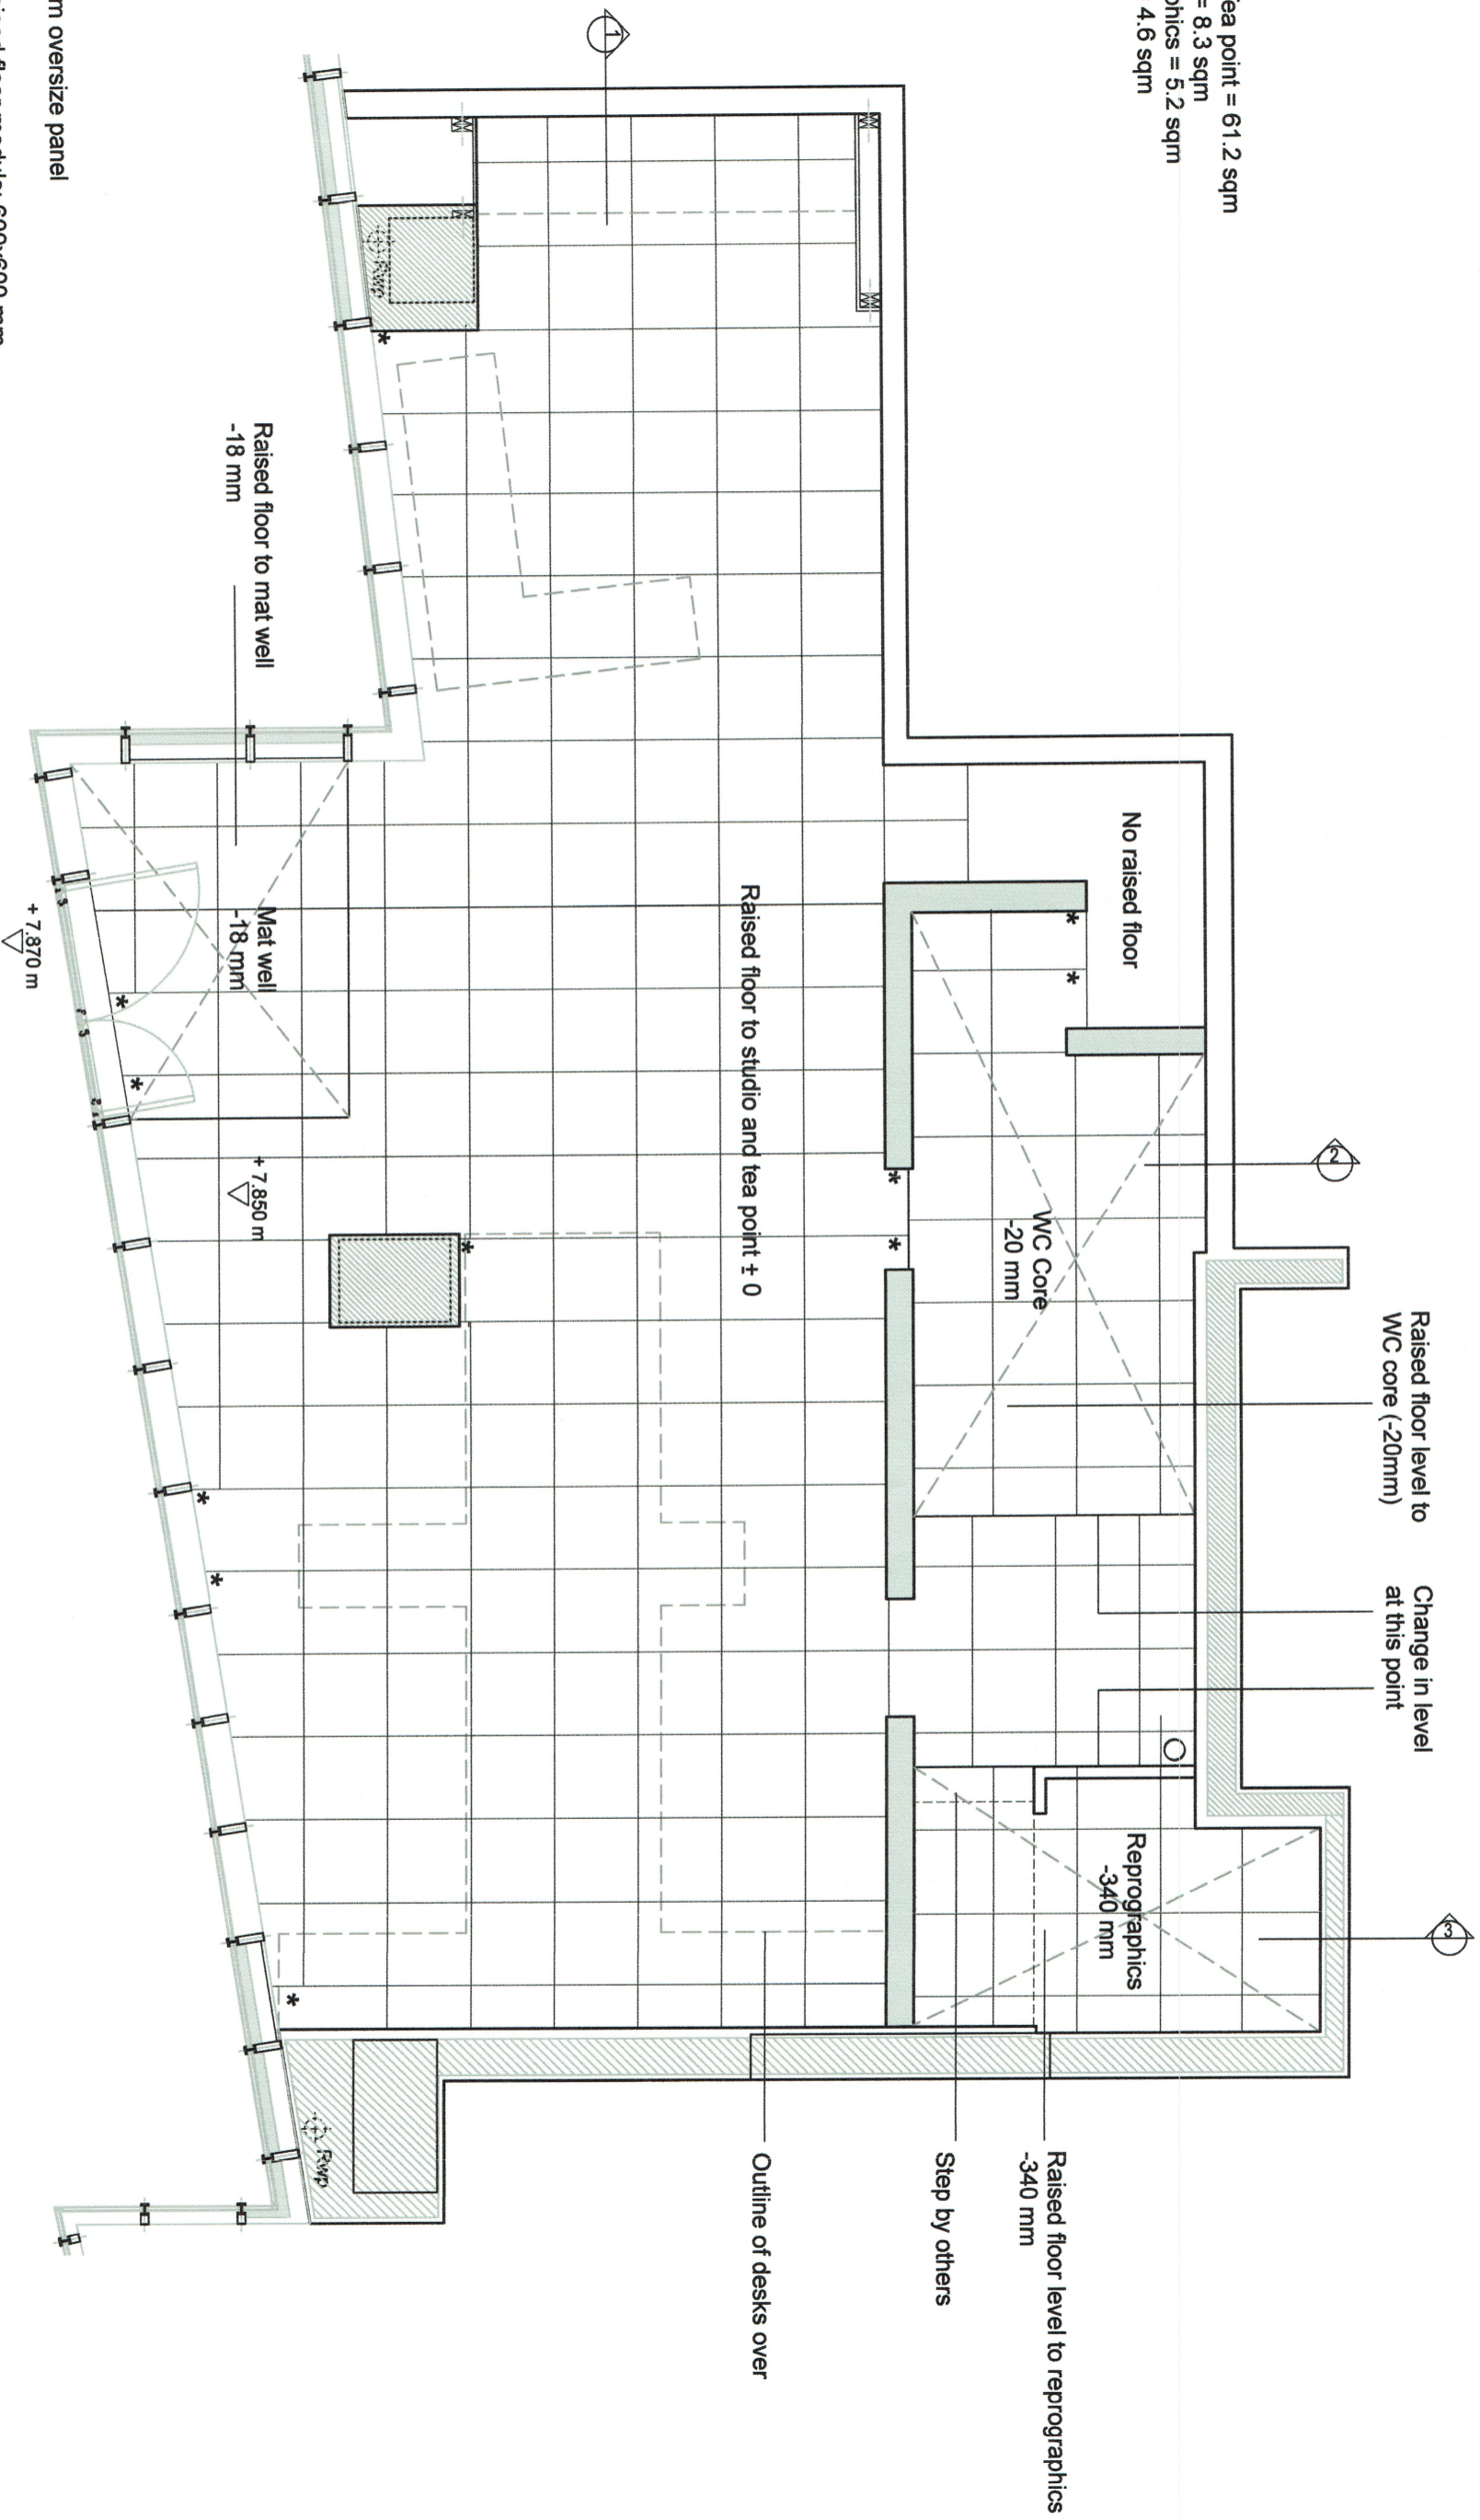

* Cut from oversize panel
 Typical raised floor module: 600x600 mm

Raised Floor Layout

REVISIONS		NOTES	
REV	DATE	NOTE	
A	12.06.14	Updated	
B	17.12.14	Floor finishes revised	
C	13.01.15	Structural revised	

CLIENT:		PROJECT NAME:	
ANDREW LETT ARCHITECTS 130 Kensington Lane, London, W11 2QG T: +44(0)20 7486 6664 F: +44(0)20 7486 6497 E: email@andrewlettarchitects.com		UNIT 6 RIVERSIDE QUARTER DRAWN TITLE: RAISED FLOOR LAYOUT SCALE: 1:50 @ A3 DATE: MAY 2014	

