


- NOTES
- 1 The Contractor must check and confirm dimensions
 - 2 All discrepancies must be reported and resolved by the Architect before works commence
 - 3 This drawing is not to be scaled
 - 4 All work and materials to be in accordance with current applicable Statutory Legislation and to comply with all relevant Codes of Practice and British Standards.

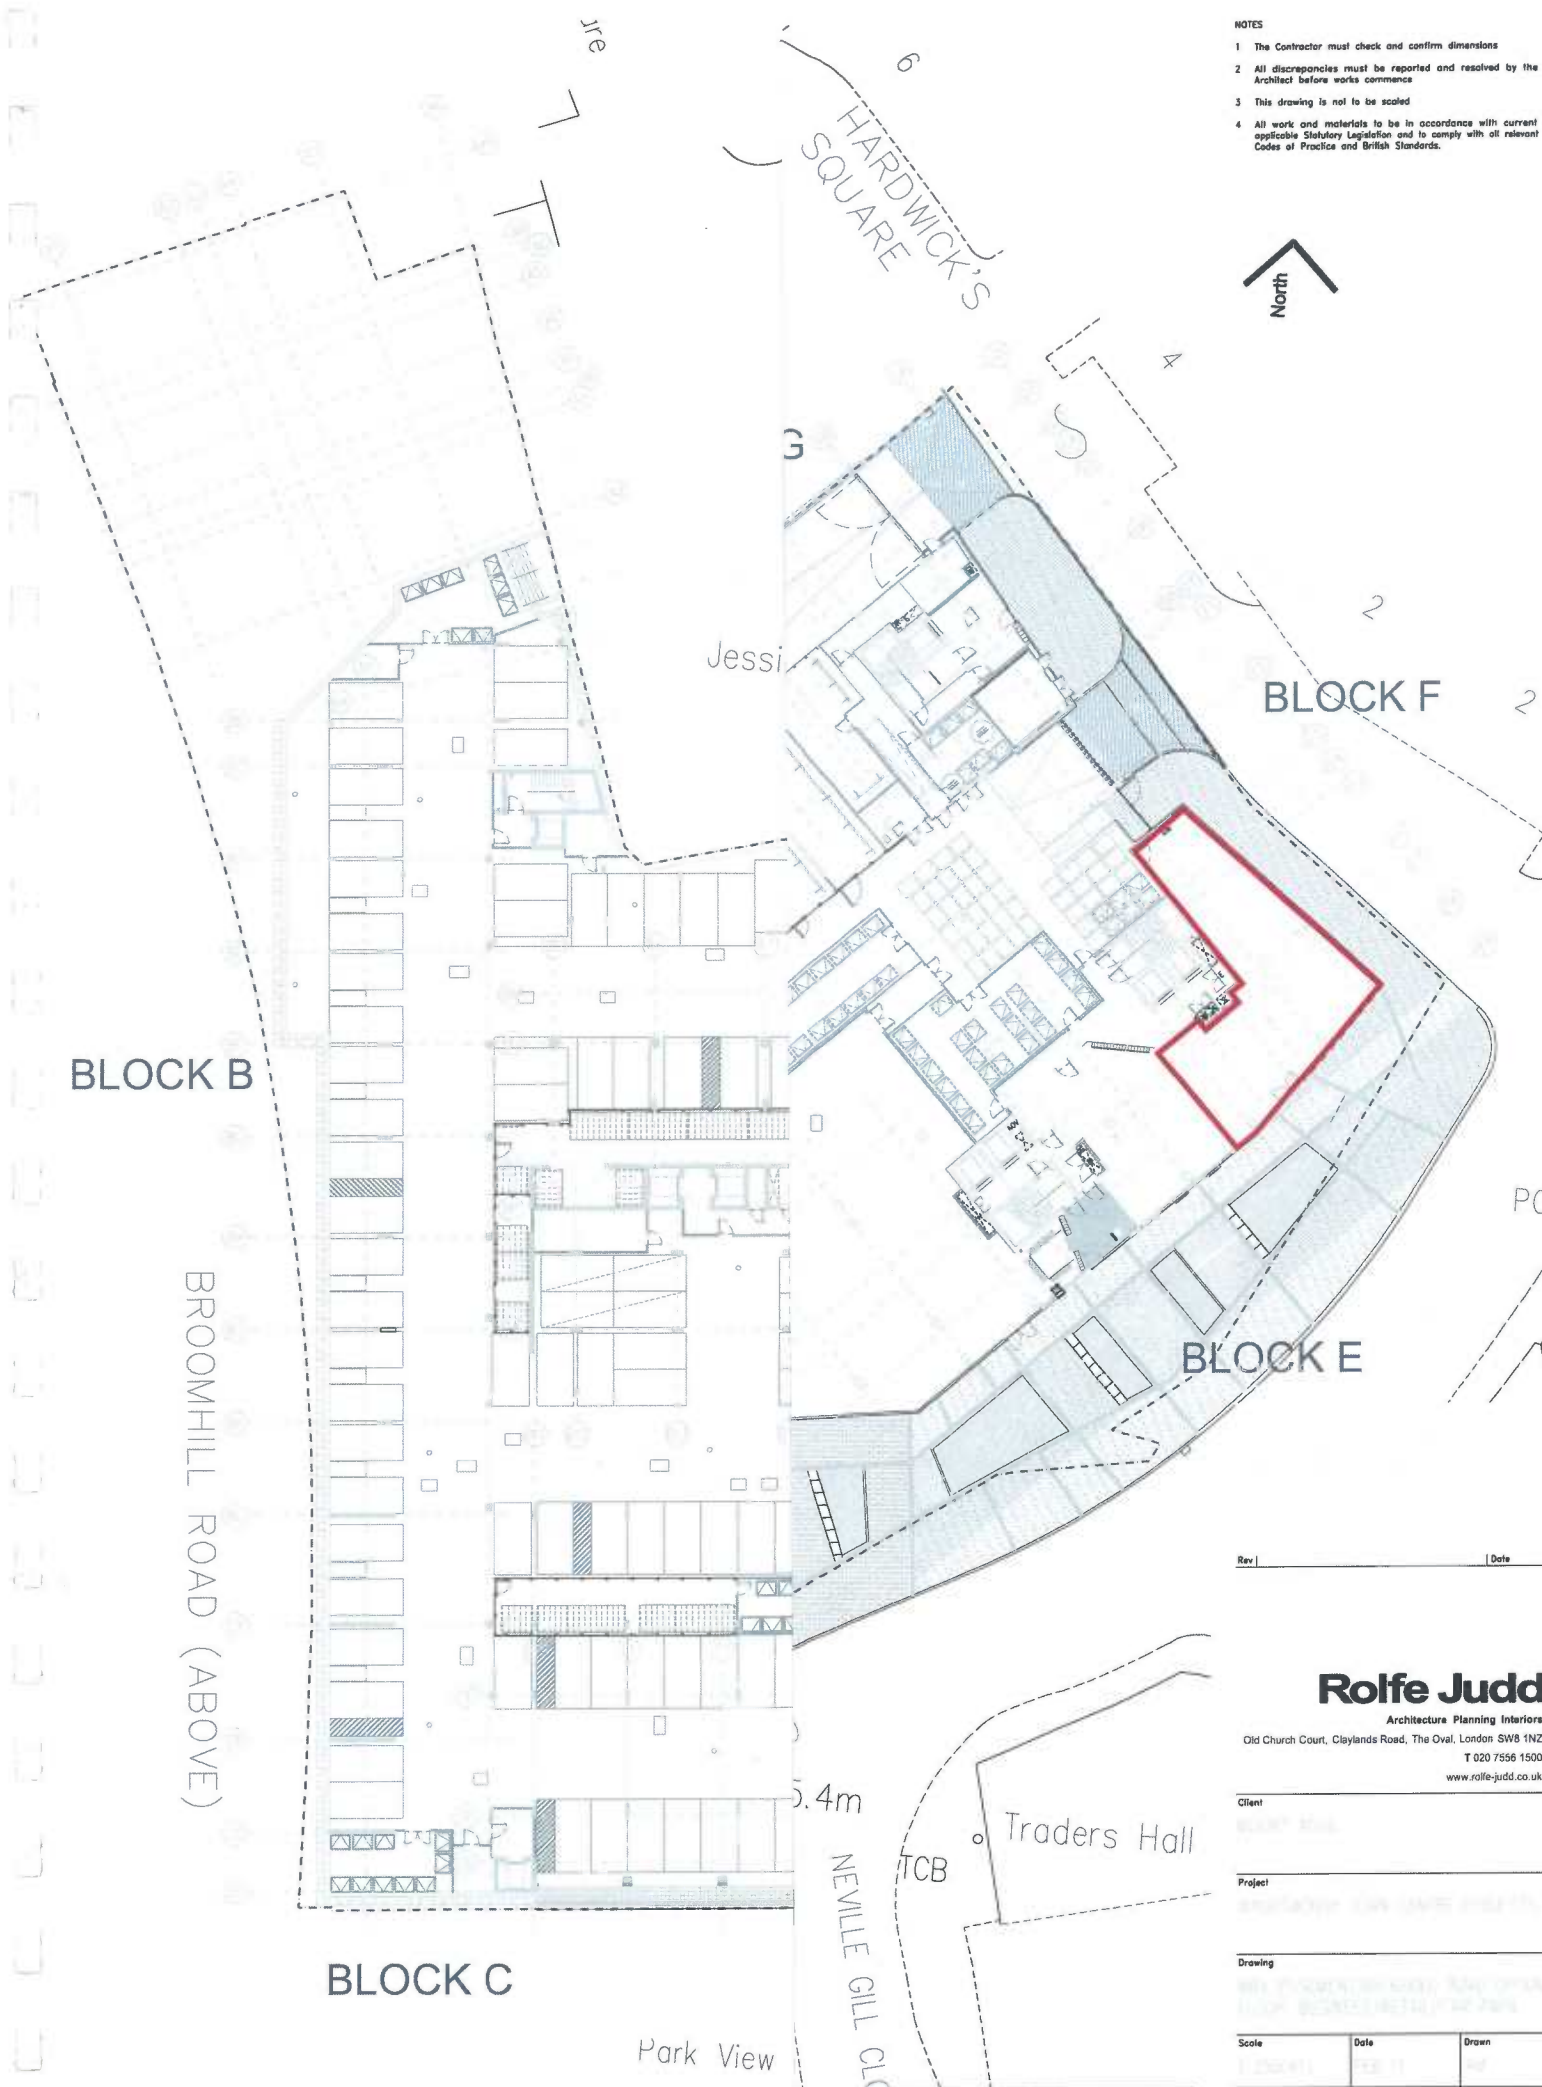

Rev | _____ | Date

Rolfe Judd

Architecture Planning Interiors
 Old Church Court, Claylands Road, The Oval, London SW8 1NZ
 T 020 7556 1500
 www.rolfe-judd.co.uk

Client _____

Project _____

Drawing _____

Scale	Date	Drawn
1:500	15.11.11	RL

Drawing No _____ Revision _____

CAD Ref No _____

© Copyright Rolfe Judd Ltd

Scale: @A3 1:500

This scale is 100mm in length when printed at the size indicated in the title block.

