



Do not scale this drawing, all dimensions must be checked on site. Inform the Architect of any discrepancies prior to construction.
 This drawing is copyright of Mulalley and Company Ltd.

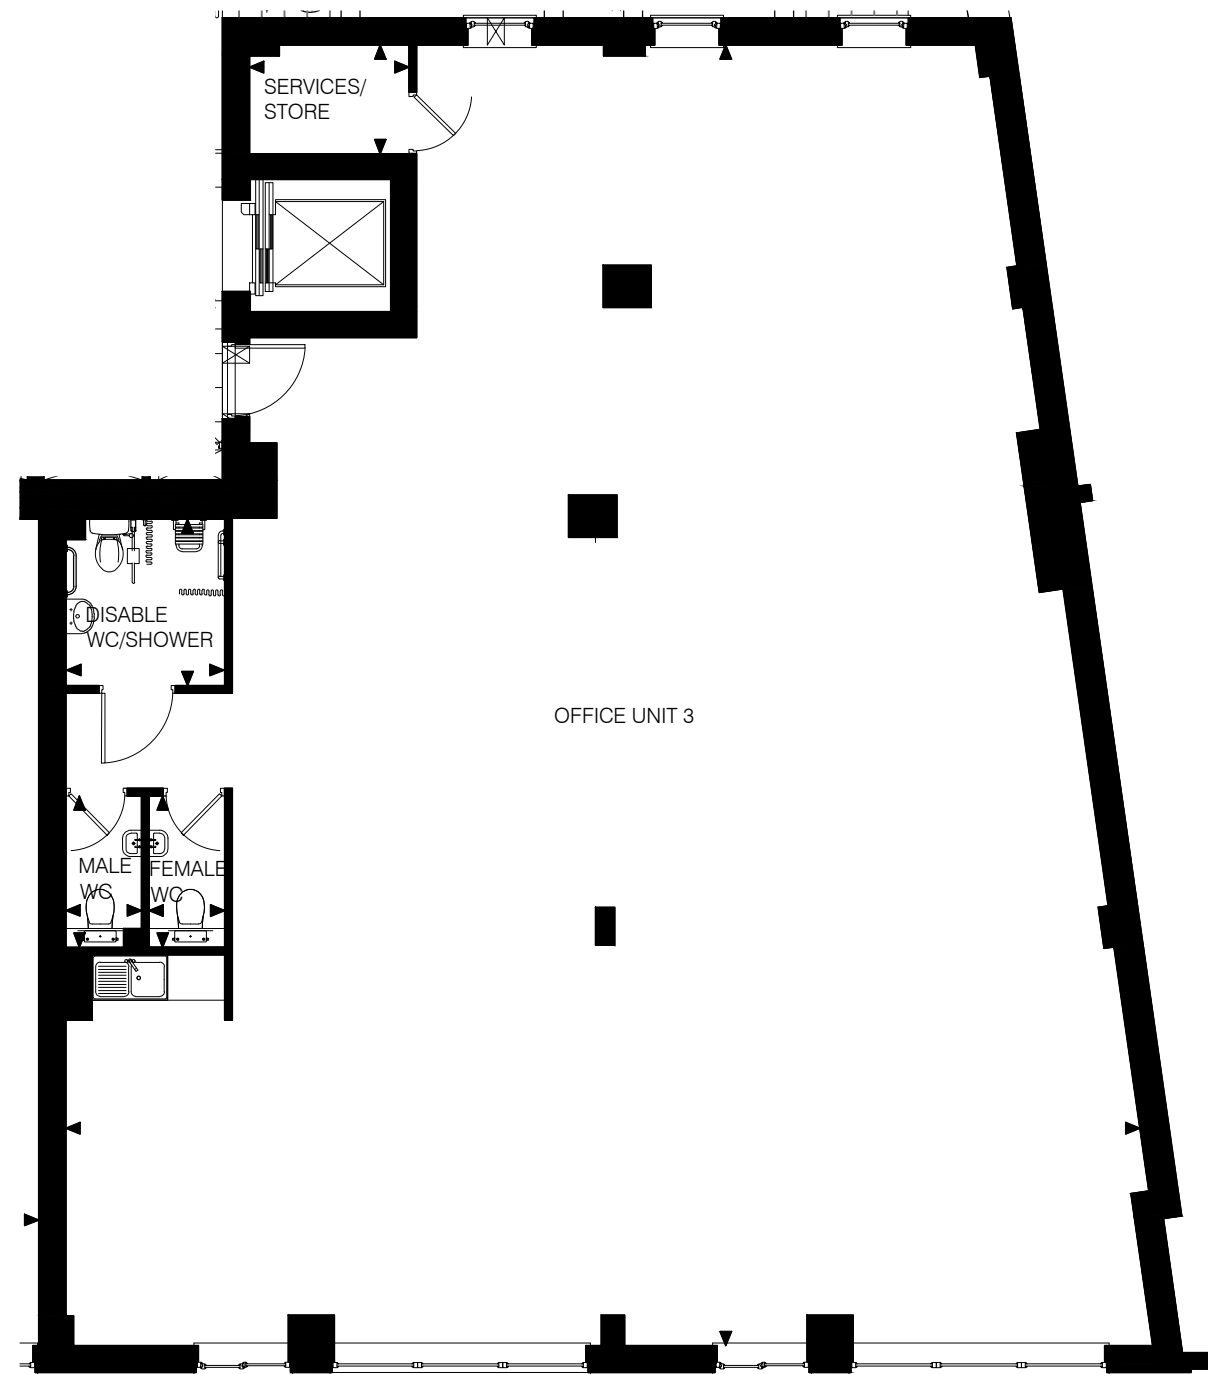


Layout Plan - Office Unit 3
 SCALE 1:100

	METRIC	IMPERIAL
OFFICE UNIT 3	14.207 x 17.197m	46' 6" x 56' 4"
SERVICES/STORE	2.11 x 1.43m	6' 9" x 4' 7"
DISABLE WC/SHOWER	2.1 x 2.2m	6' 9" x 7' 2"
MALE WC	1.0 x 2.0m	3' 2" x 6' 5"
FEMALE WC	1.0 x 2.0m	3' 2" x 6' 5"

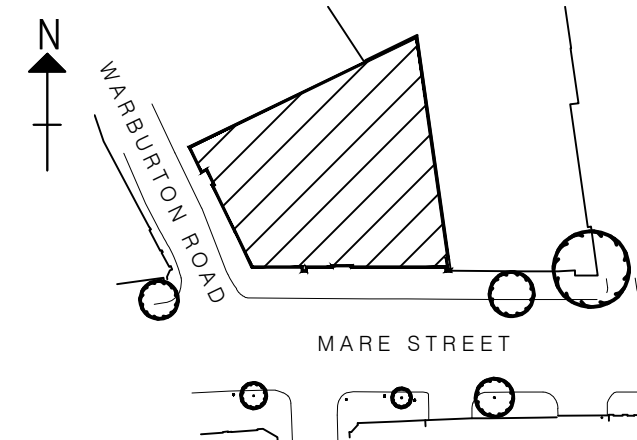

Site Location Plan
 SCALE 1:1000

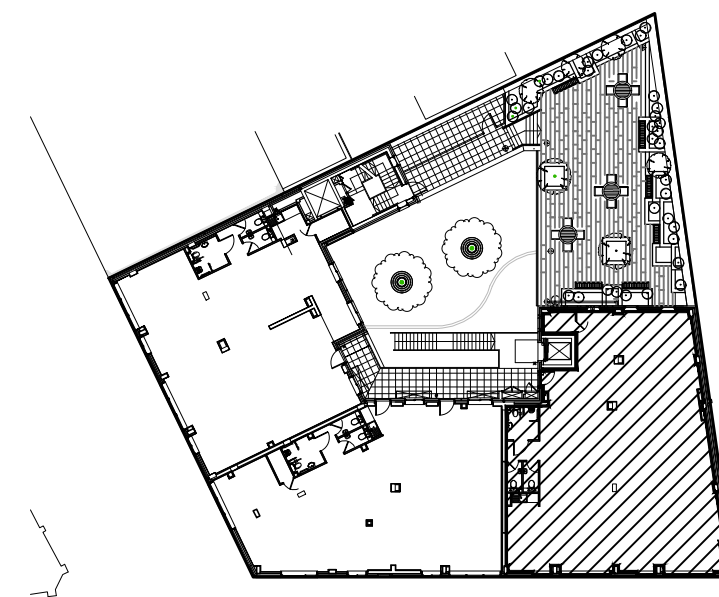

Location Plan - First Floor
 SCALE 1:500

Office Unit 3
 Gross Internal Area = 208.75m²
 2246.96ft²



Mulalley and Company Ltd
 Teresa Gavin House, Woodford Avenue, Essex, IG8 8FA
 Tel: 020 8551 9999 Fax: 020 8551 7575

Revision	Date	Drawn By	Checked



Date: Aug 2015	Client: Sherrygreen Homes
Drawn: AF	Project: 139-141 Mare Street, London E8
Check: RP	Title: Marketing Plan - Office Unit 3
Scale: 1:100@A3	Drg.No. AD-M401-M04 Revision: /