



Lower Ground Floor

- OUT OF SCOPE
- COMMON PARTS INCLUDING WORK LOUNGE
- SUITE LG1 - 1170sq.ft.
- SUITE LG2 - 1050sq.ft.

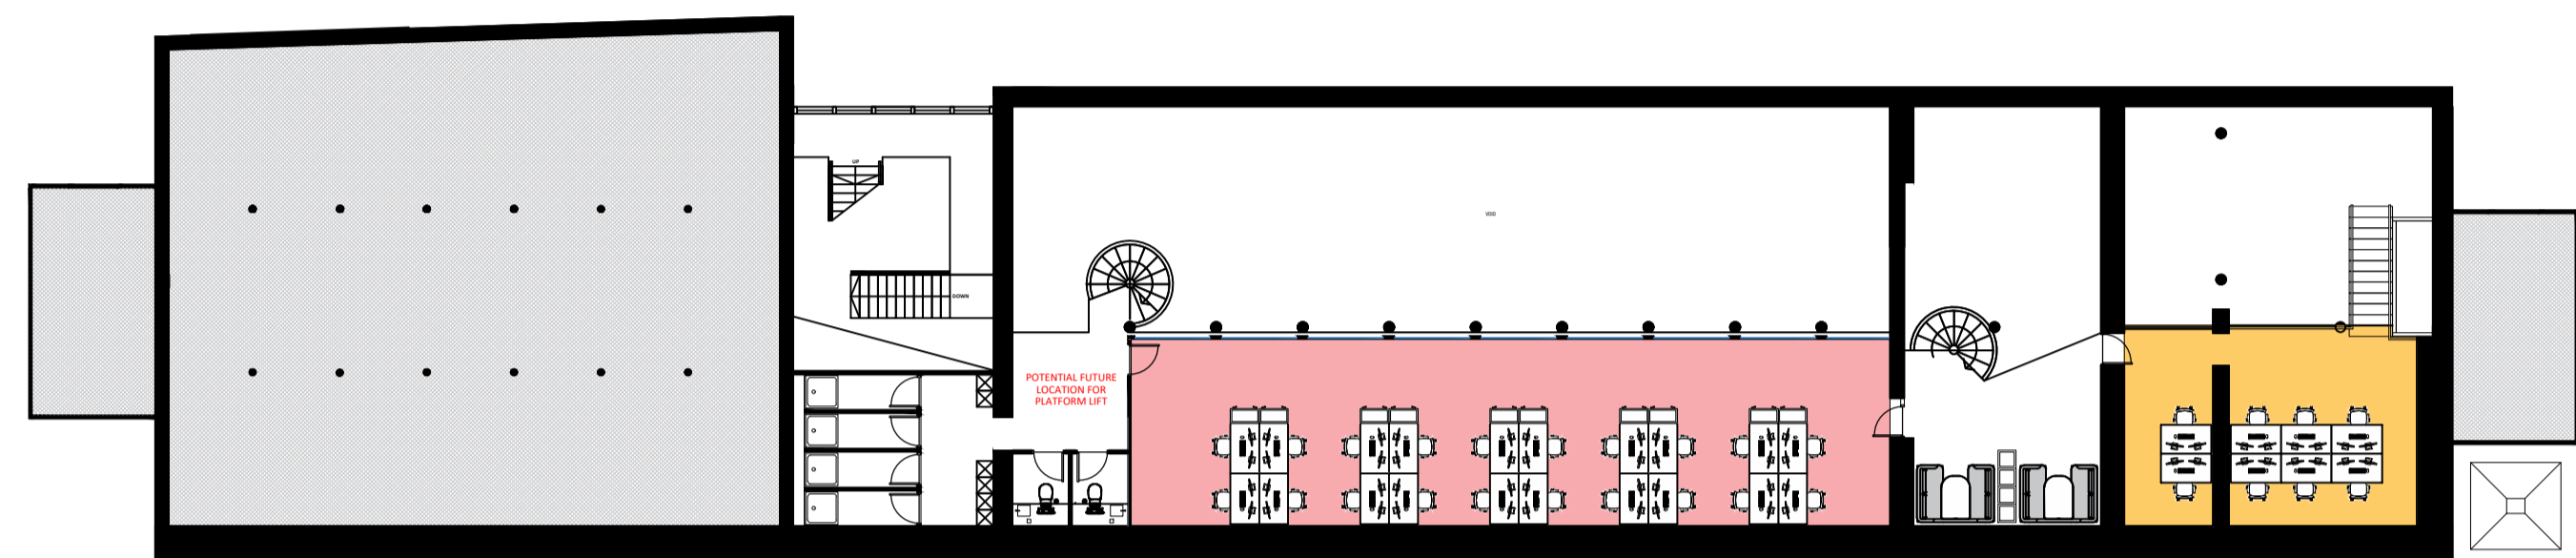


Mezzanine

- OUT OF SCOPE
- COMMON PARTS INCLUDING WORK LOUNGE
- SUITE M1 - 1170sq.ft.
- SUITE M2 - 600sq.ft.

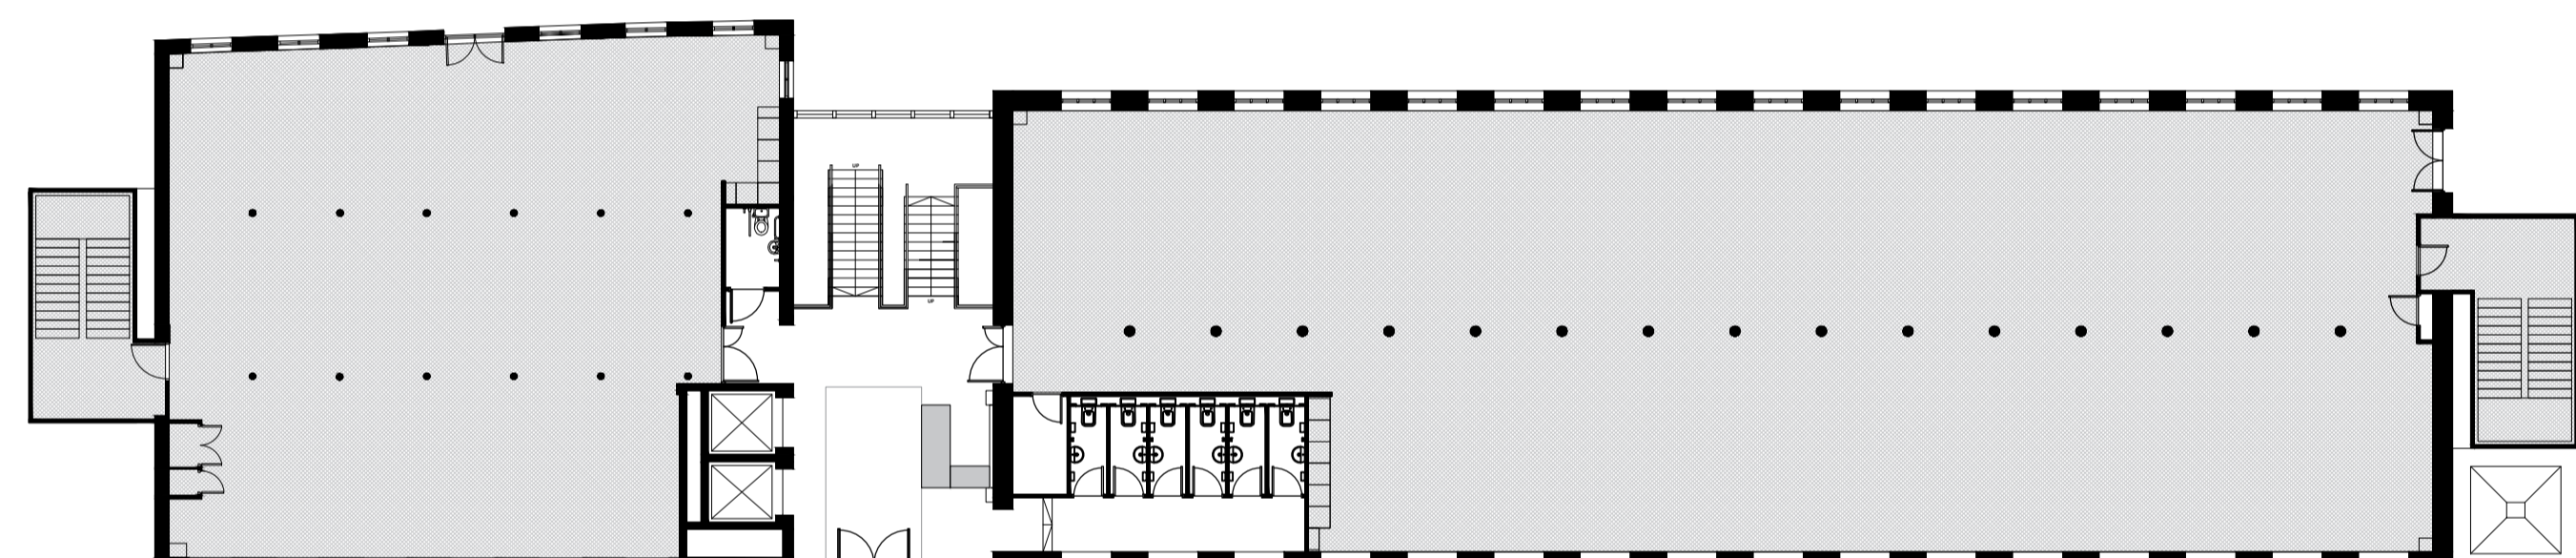


Ground Floor

- OUT OF SCOPE
- COMMON PARTS

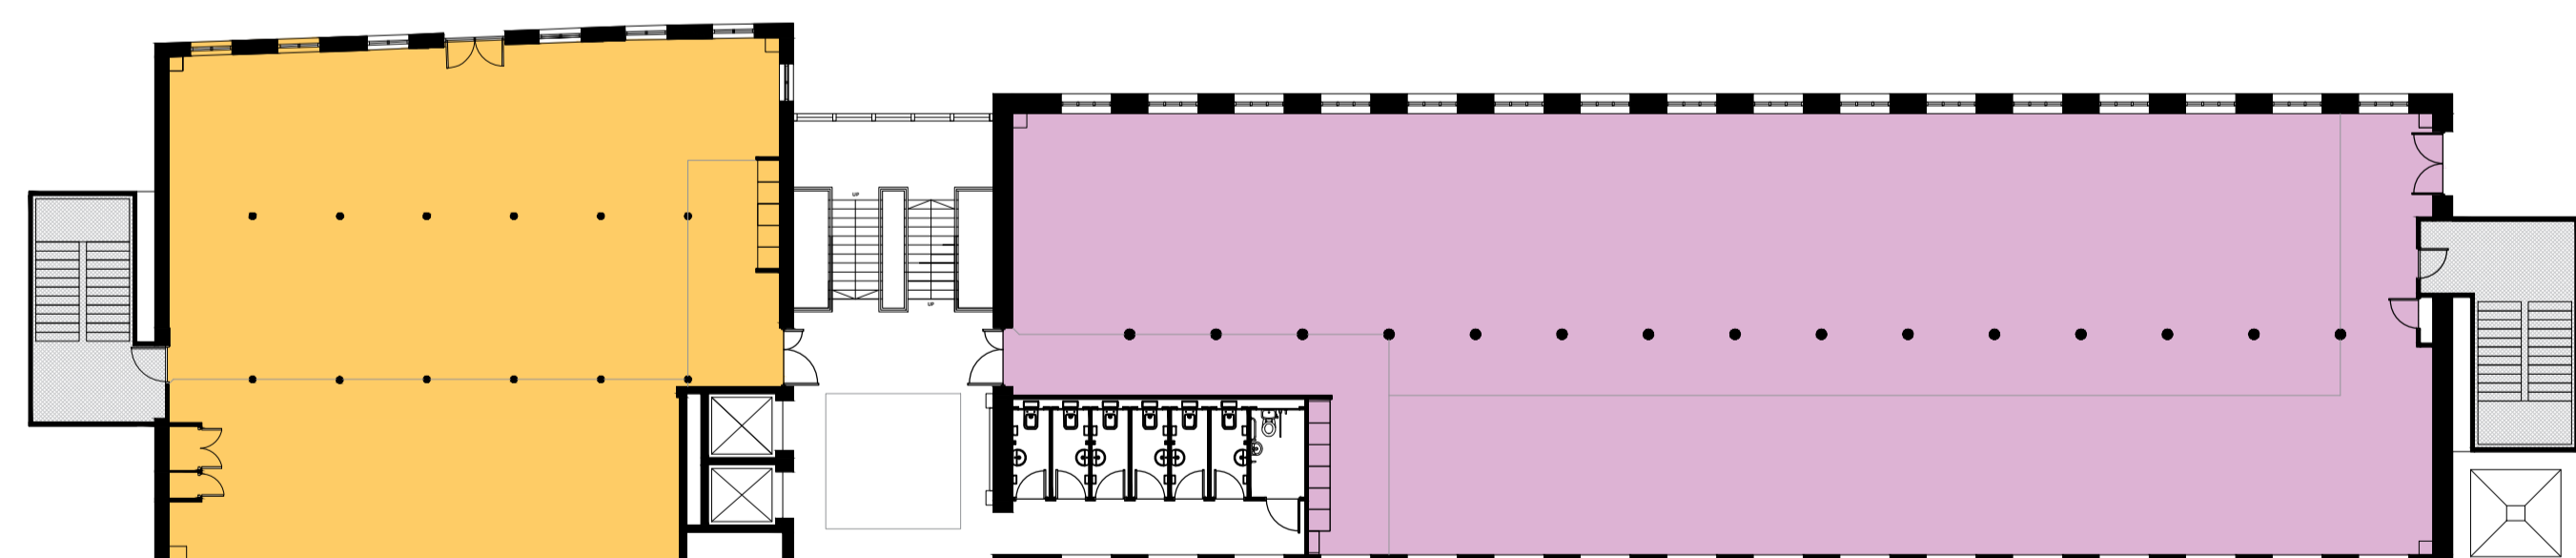


First Floor

- OUT OF SCOPE
- COMMON PARTS INCLUDING WORK LOUNGE
- SUITE F1 - 2460sq.ft.
- SUITE F2 - 4780sq.ft.

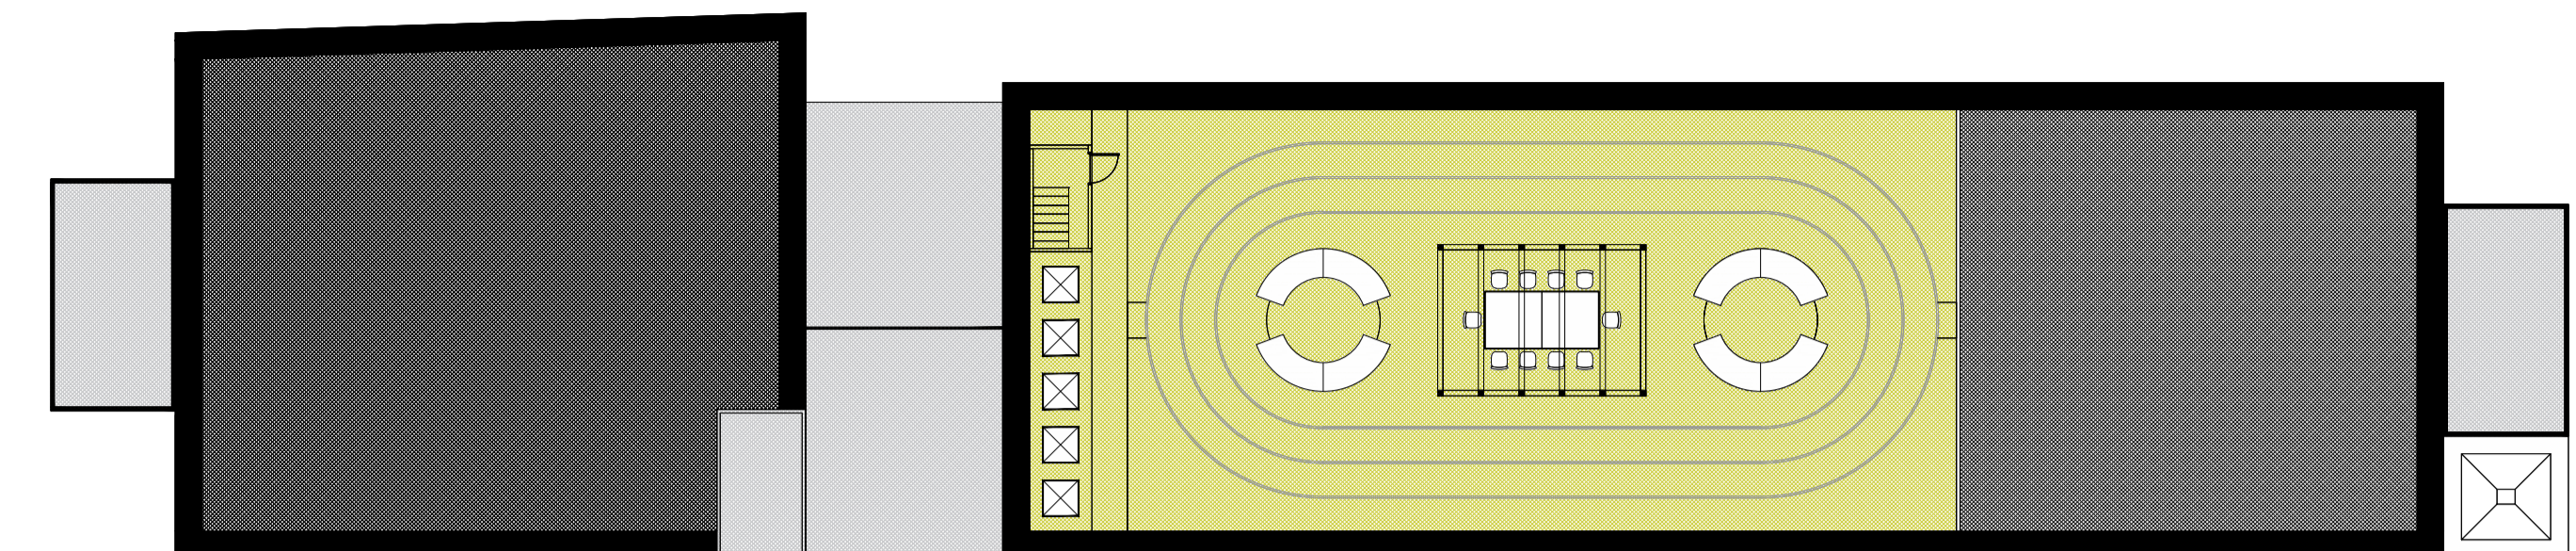


Roof Level

- OUT OF SCOPE
- ROOF GARDEN
- AREA DESIGNATED FOR AC PLANT

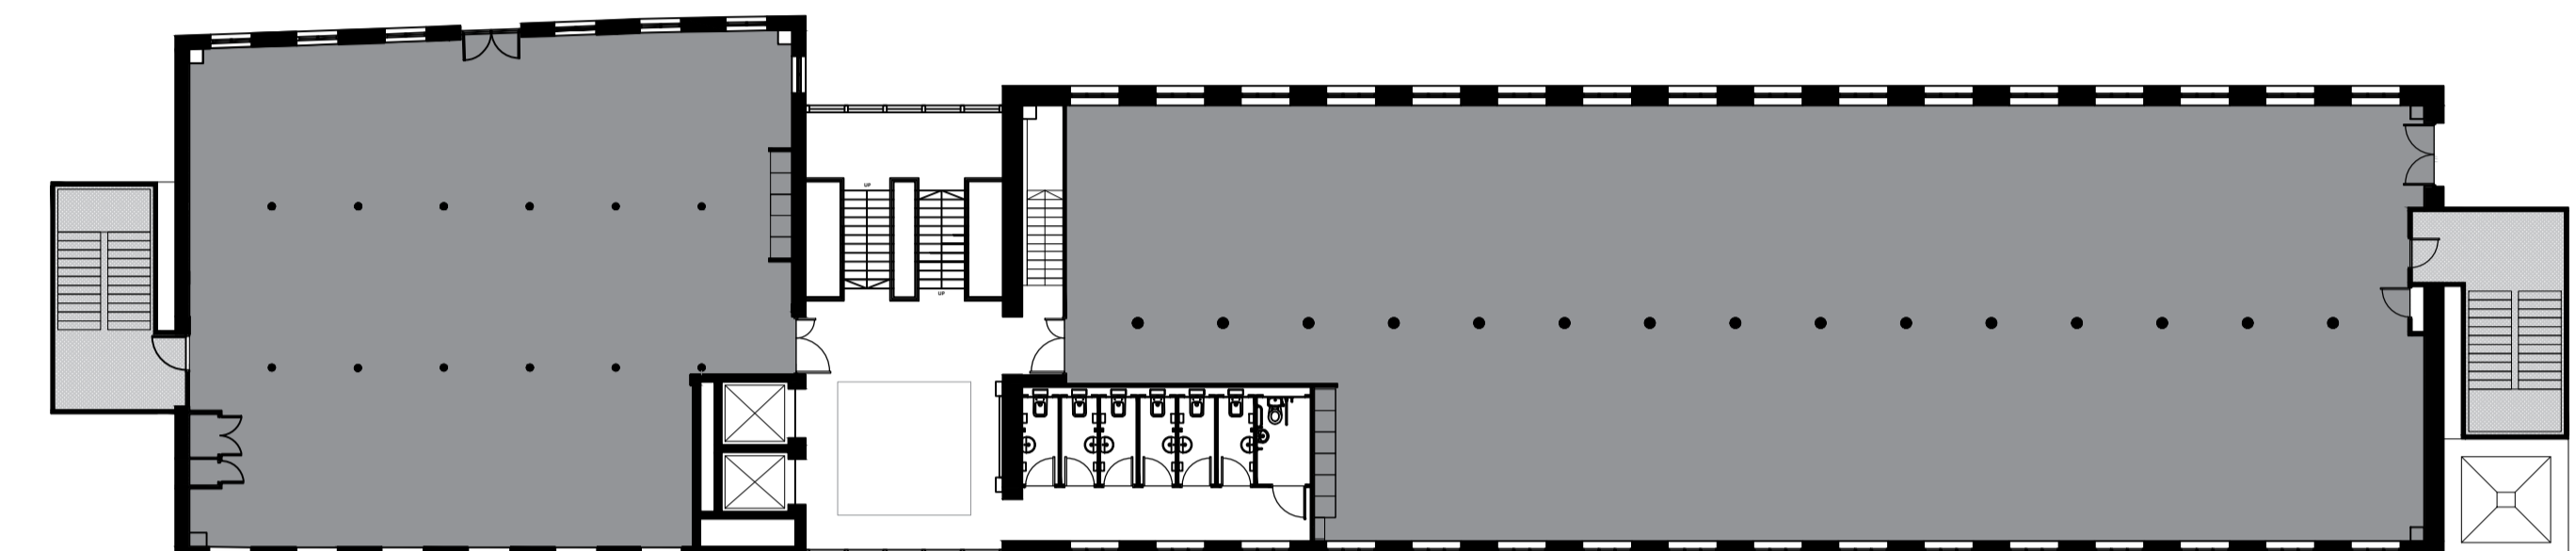


Fourth Floor

- OUT OF SCOPE
- COMMON PARTS INCLUDING WORK LOUNGE
- FULL FLOOR SUITE - 7145sq.ft.

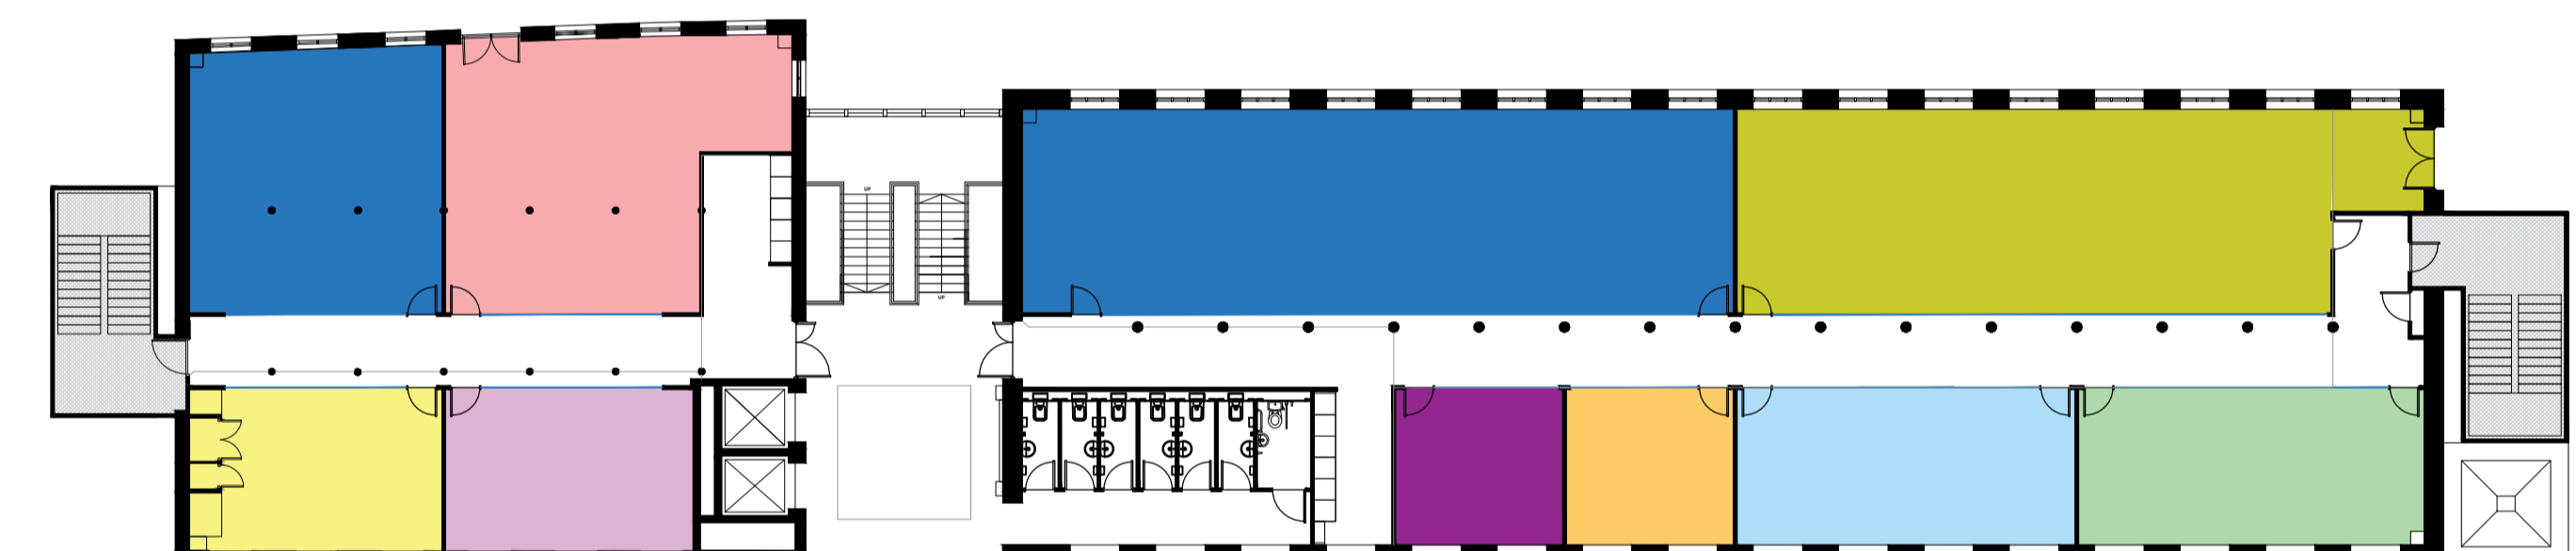


Third Floor

- OUT OF SCOPE
- COMMON PARTS INCLUDING WORK LOUNGE
- SUITE T1 - 340sq.ft.
- SUITE T2 - 340sq.ft.
- SUITE T3 - 560sq.ft.
- SUITE T4 - 1240sq.ft.
- SUITE T5 - 680sq.ft.
- SUITE T6 - 1120sq.ft.
- SUITE T7 - 215sq.ft.
- SUITE T8 - 215sq.ft.
- SUITE T9 - 450sq.ft.
- SUITE T10 - 450sq.ft.

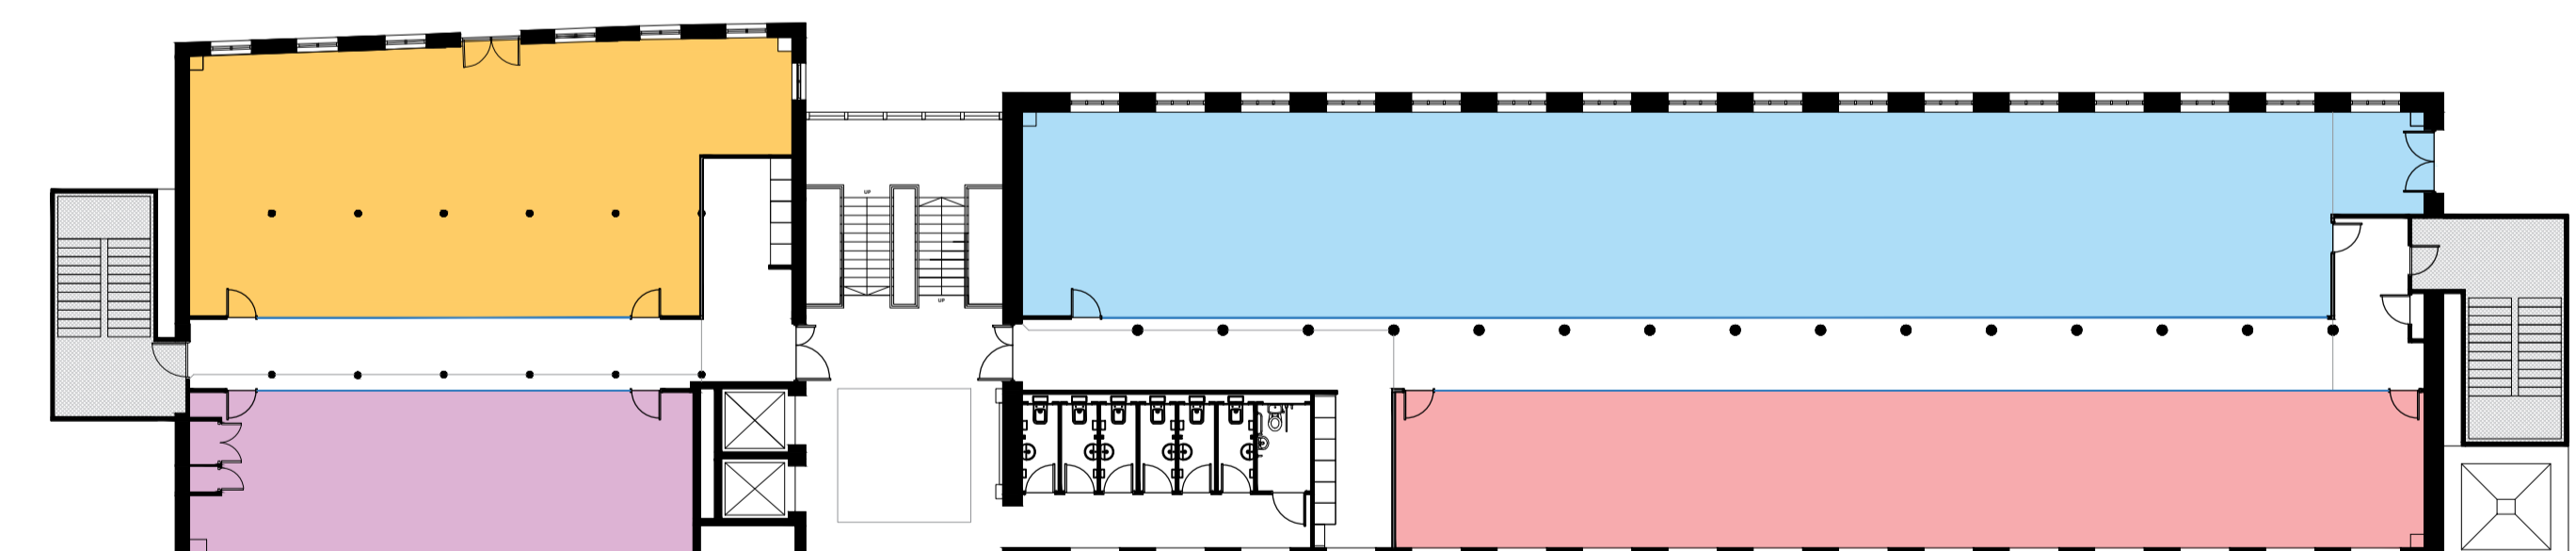

Second Floor

- OUT OF SCOPE
- COMMON PARTS INCLUDING WORK LOUNGE
- SUITE S1 - 1250sq.ft.
- SUITE S2 - 690sq.ft.
- SUITE S3 - 2330sq.ft.
- SUITE S4 - 1370sq.ft.

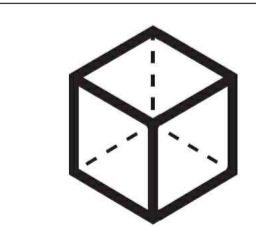

designntonic

Itemref	Quantity	Title/Name, designation, material, dimension etc	Article No./Reference
Designed by CB	Checked by -	Approved by - date -	Date 06/03/23
Rose Wharf, East Street		7360	Scale 1:200@A1
Proposed Layout - All Floors		Edition A	Sheet 001