
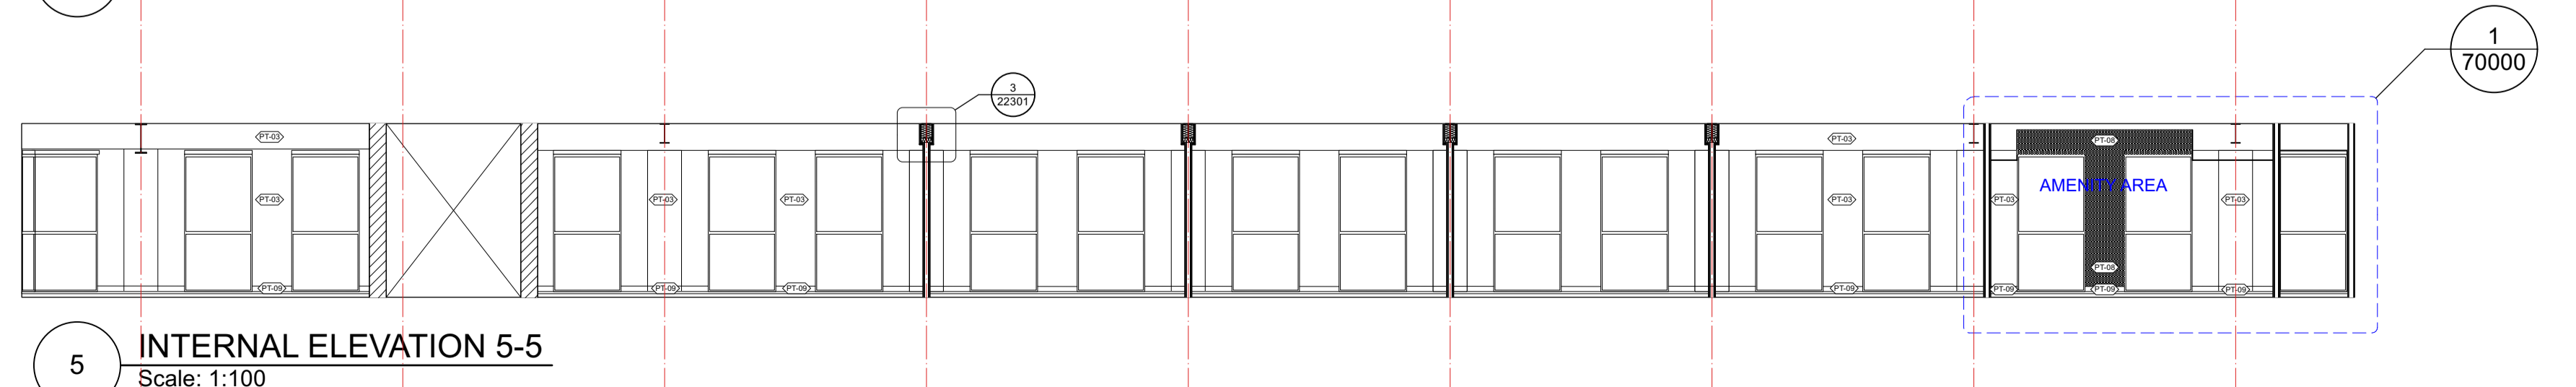
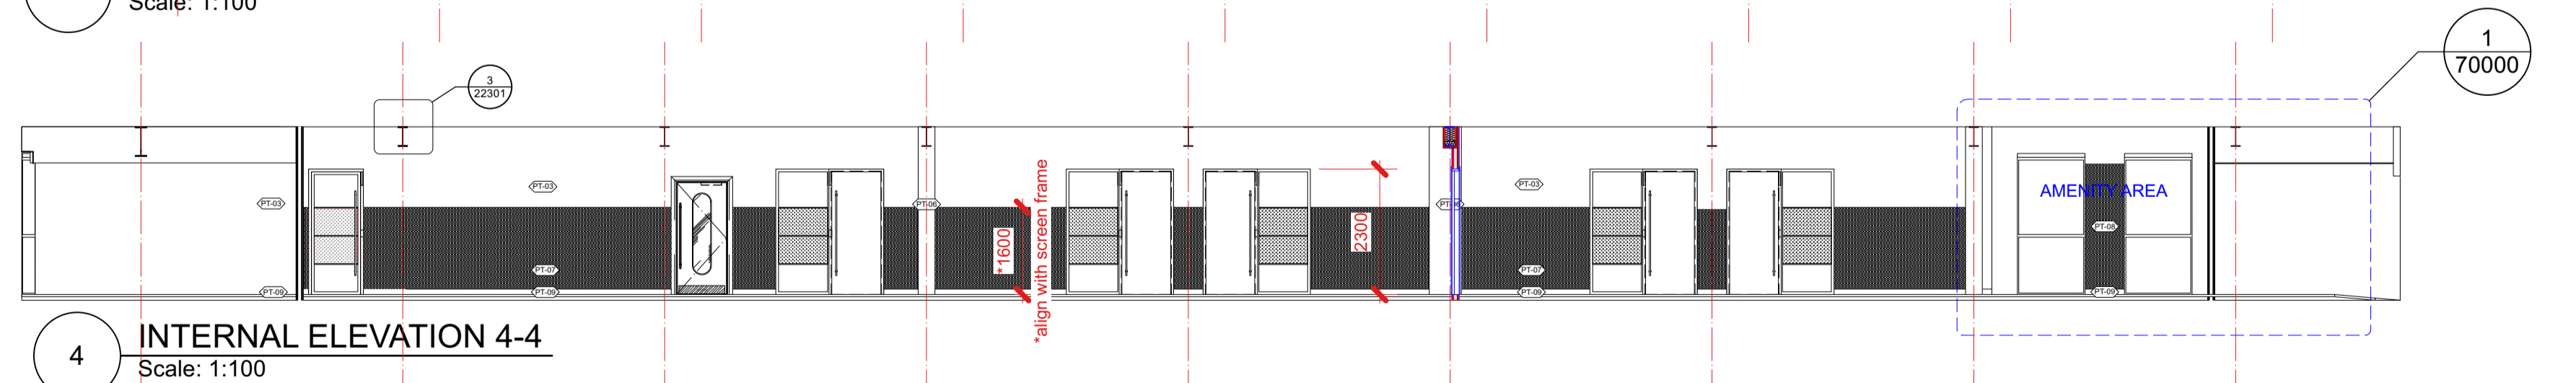
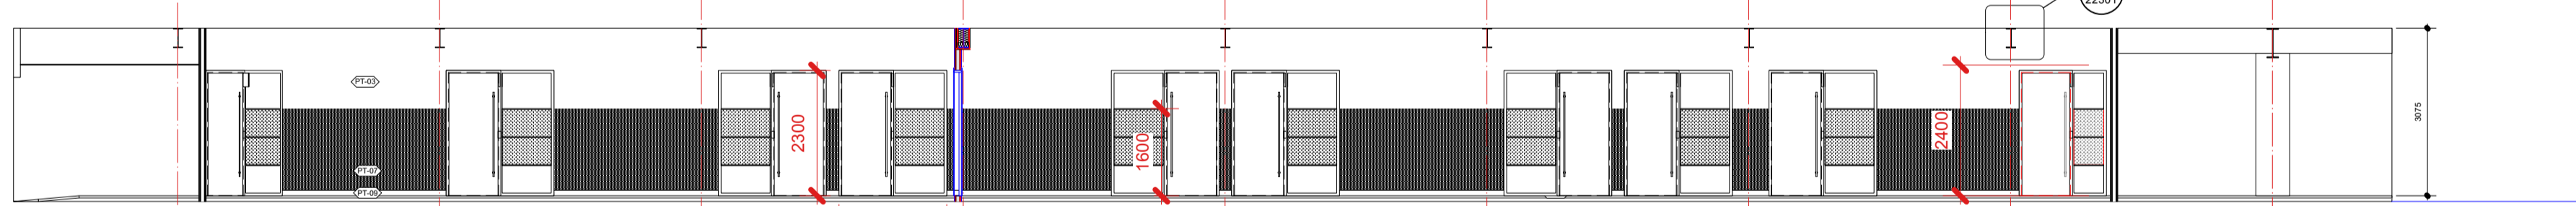
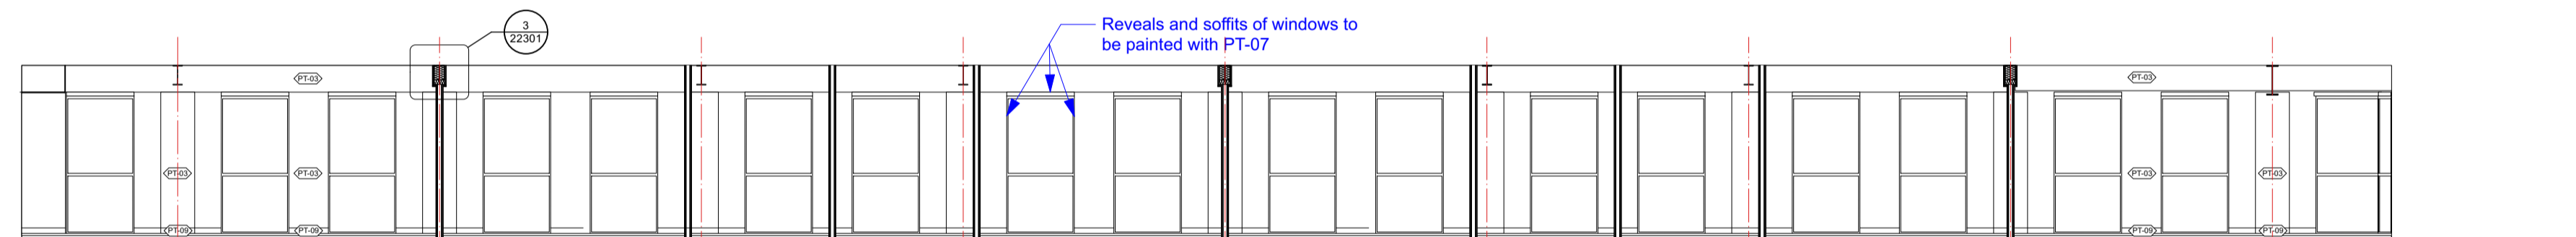


Notes

Do not scale from this drawing.
 All dimensions are to be checked prior to construction and any discrepancies are to be identified to the Architect.
 Copyright reserved.

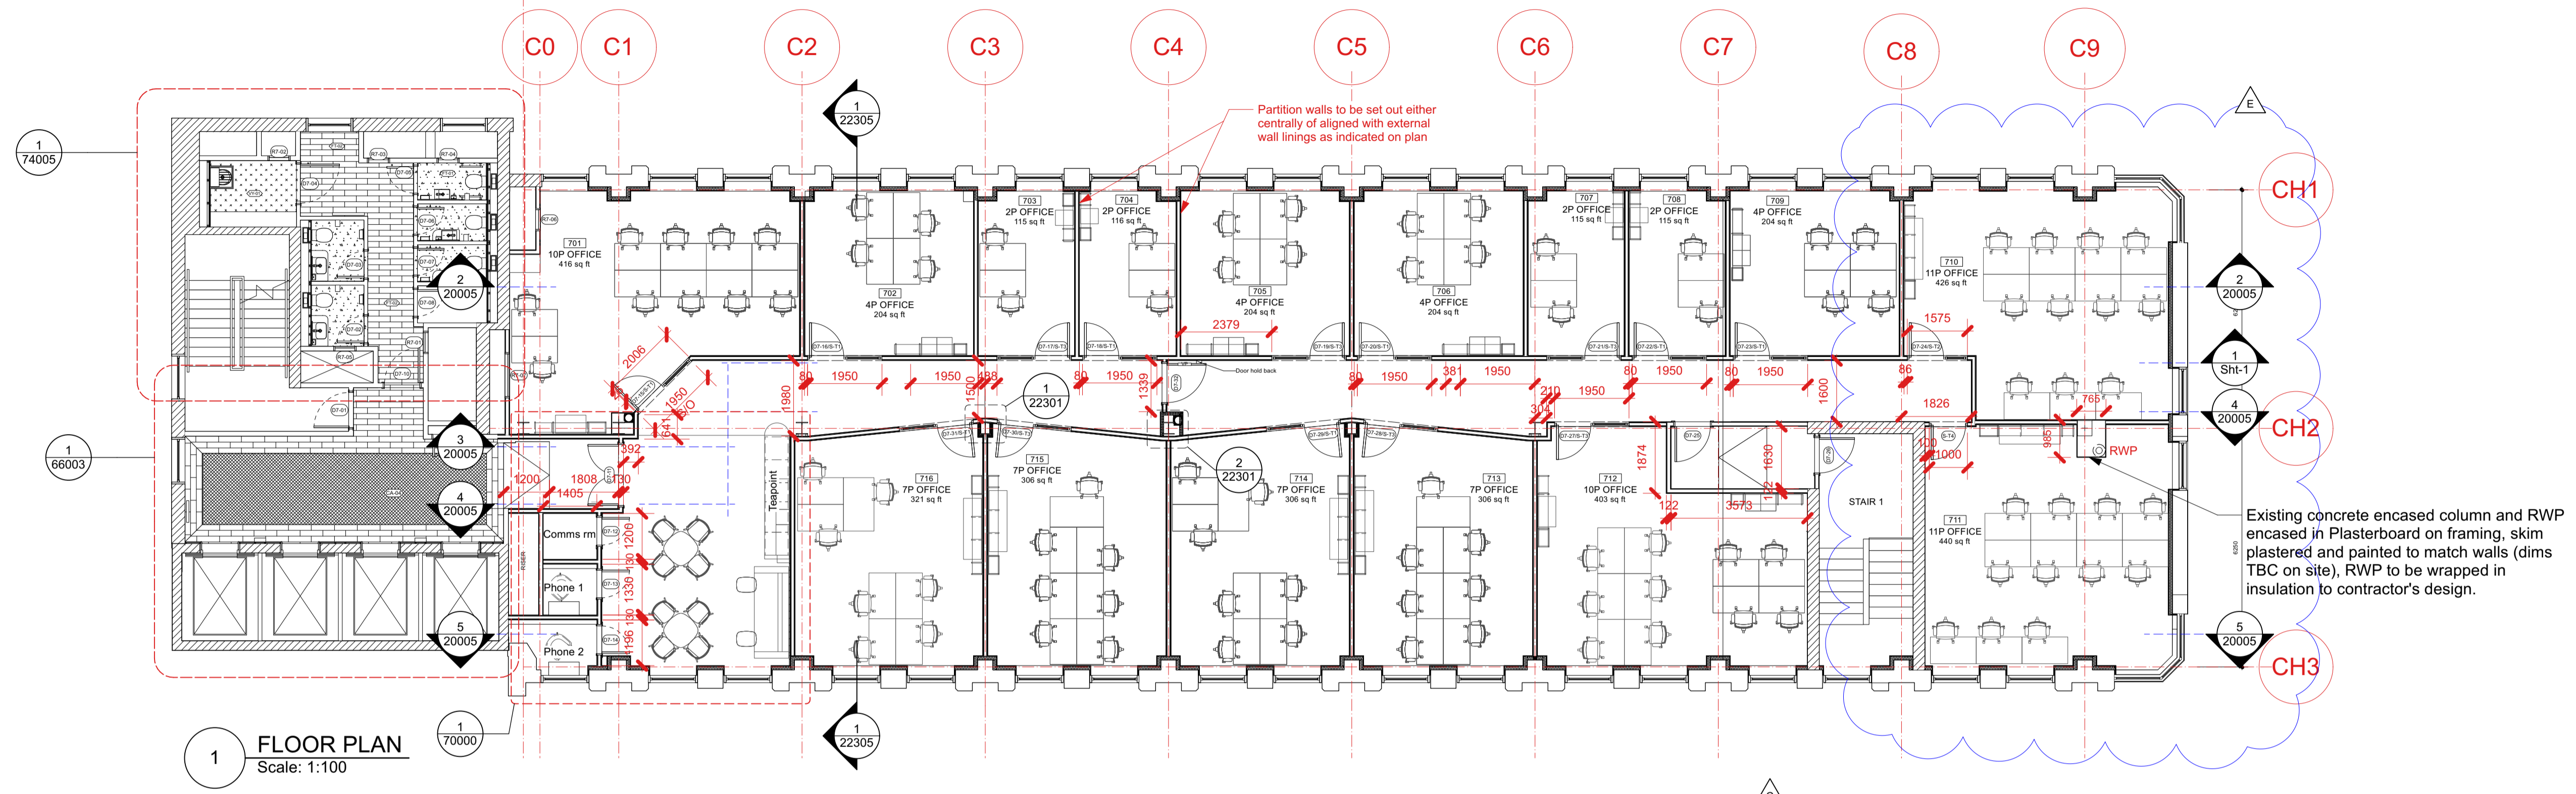

F	08/09/2023	Mid corridor door number added	CMM
E	29/08/2023	Suite at east end split into 2 suites, room numbering amended. Mid corridor door added.	CMM
D	31/07/2023	Room numbers amended	CMM
C	04/07/2023	Layouts from CH level 5 transposed to Level 7 to become Serviced Space (formerly leased office space)	CMM
B	03/11/2022	Entry from Lift Lobby amended	CMM
A	12/09/2022	ISSUED FOR COMMENTS & REVISIONS	CM

Status
WORKSTAGE 5

Client
Bruntwood Works

Project
**West Village- Interior Fit Out
 CASTLE HOUSE**

Title
7th Floor - GA Plan & Internal Elevations

Scale	Size	Date	Drawn	Checked
1:100	A1	12/09/2022	CM	CM

3DReid
 www.3DReid.com
 Architecture Interiors Masterplanning



Drawing No. 210145-3DR-CH-07-DR-I-20007 F Rev.