

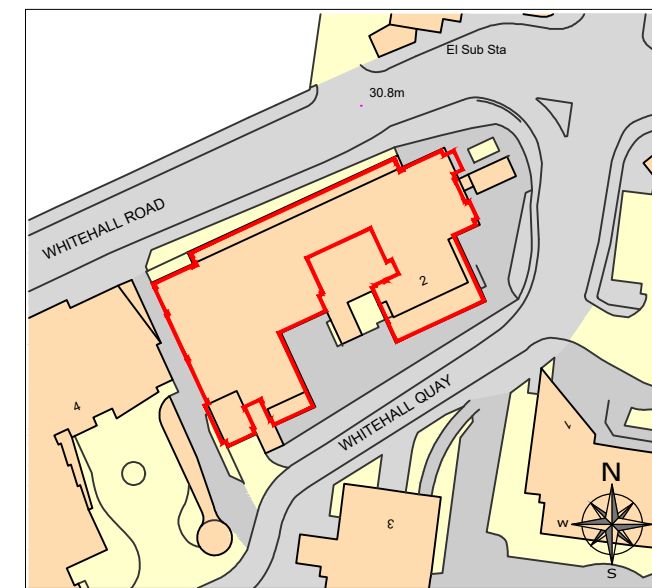


PLEASE NOTE, THIS IS AN A3 PLAN, IT SHOULD NOT BE ENLARGED OR SHRUNK TO FIT. WHEN PRINTING SET THE SCALE TO 'NONE'

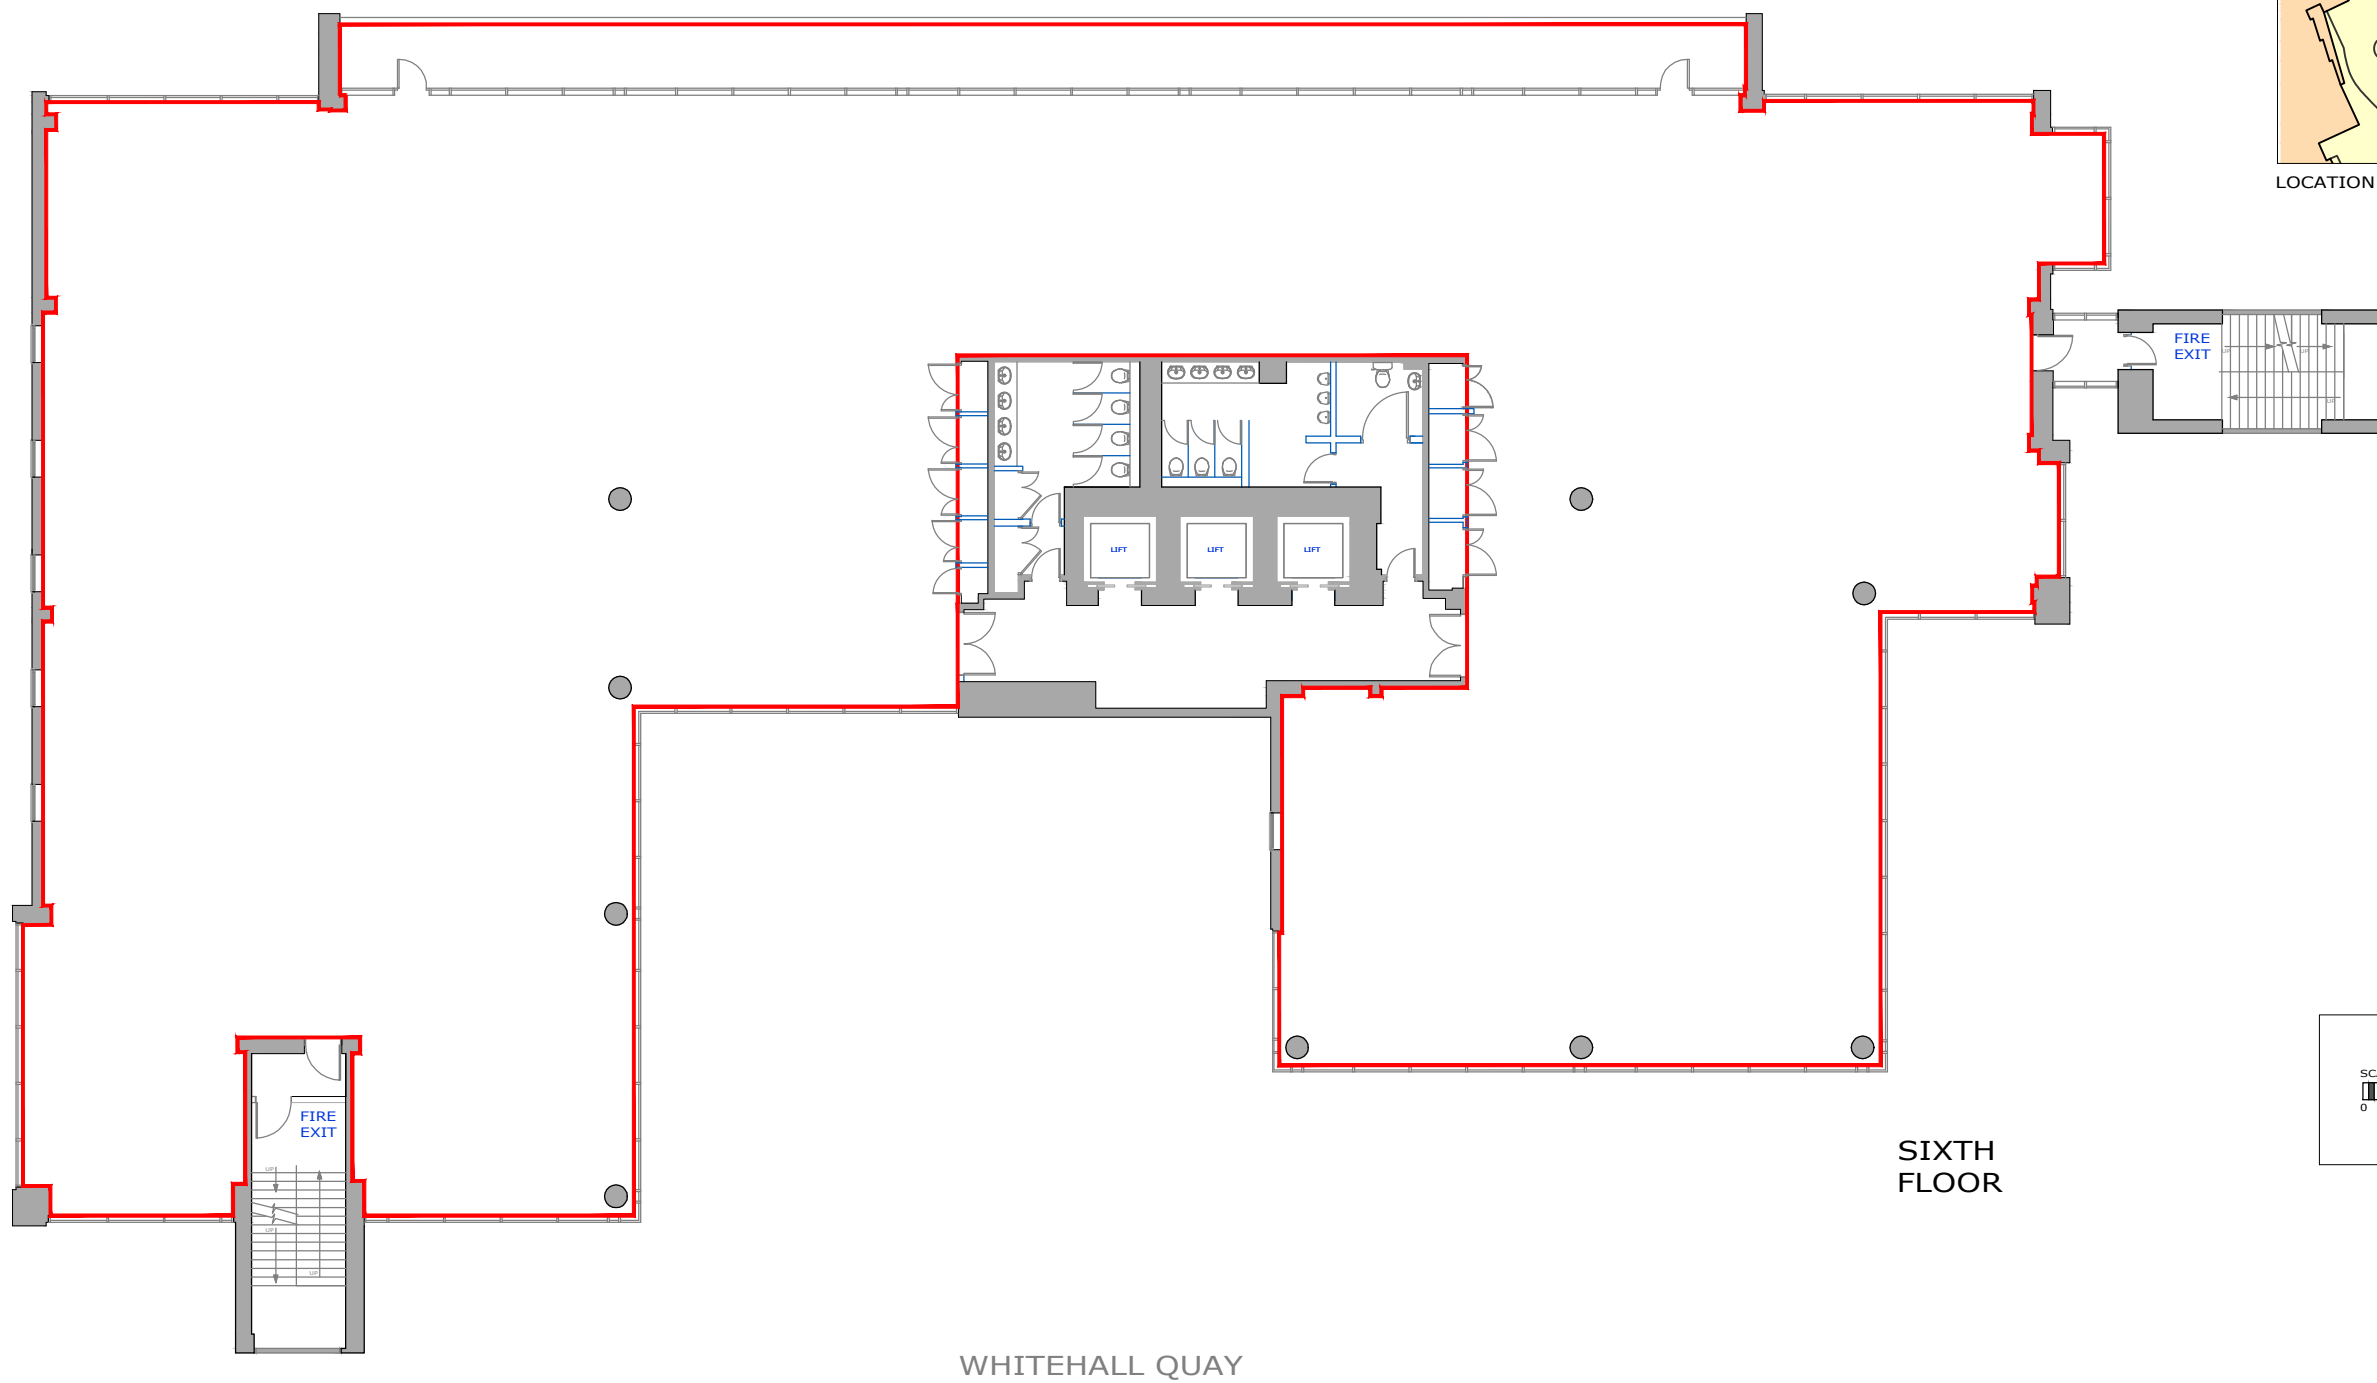

LOCATION PLAN SCALE 1:1250

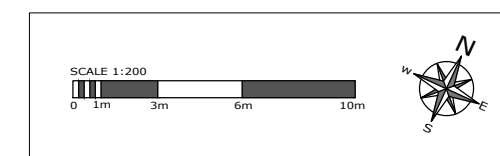

SIXTH FLOOR

WHITEHALL QUAY

drawing address WHITEHALL II WHITEHALL ROAD LEEDS, LSI 4HG	location/details SIXTH FLOOR LEASE PLAN	date 20/07/16	scale 1/200
		dwg. no. PP3949-04	sheet A3

