
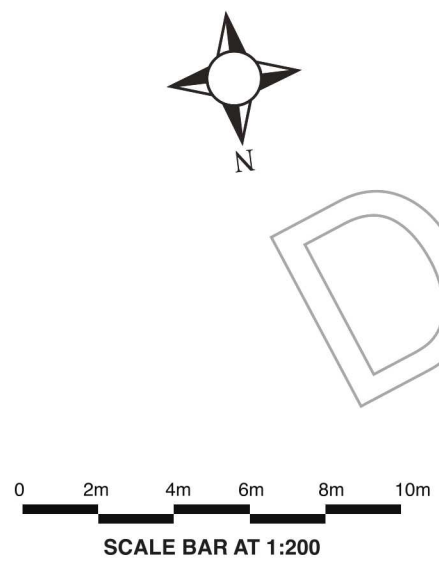
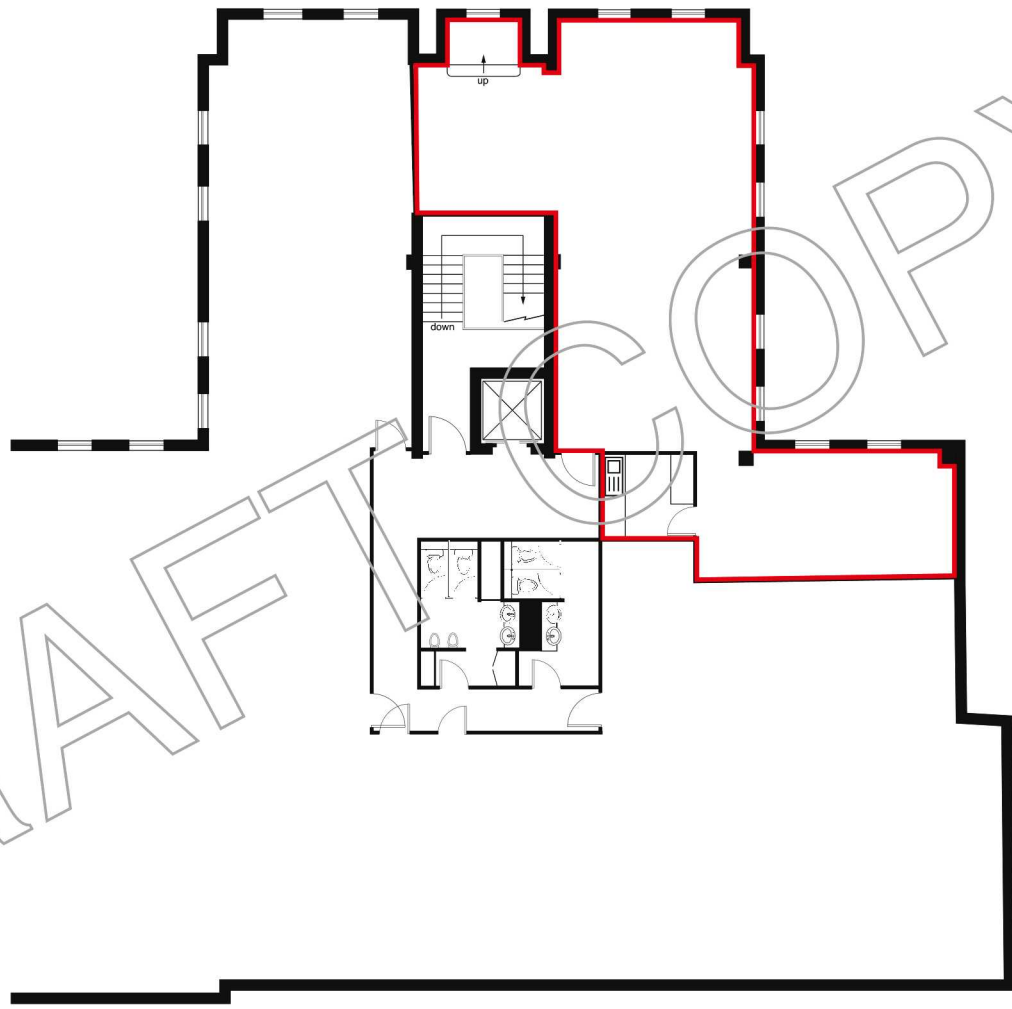


# Priory House 45-51 High Street Reigate RH2 9AE

Scale 1:200

Second Floor

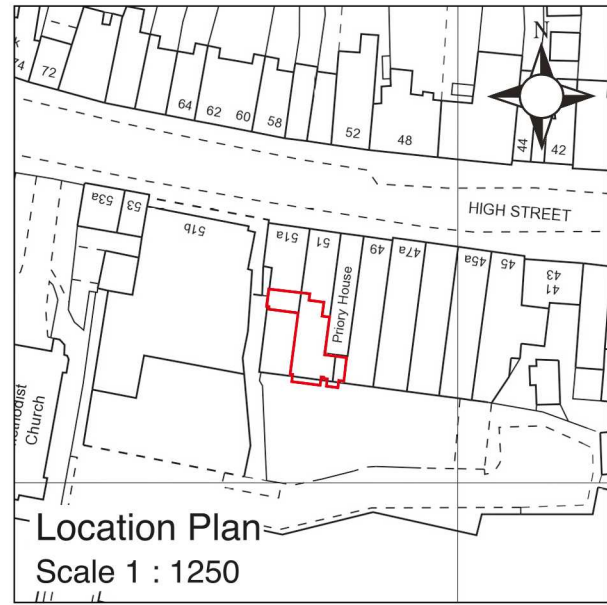

PAVEMENT  
HIGH STREET

DRAFT COPY

NOTES

Magnolia Square Limited  
57 Rathbone Place  
London  
W1T 1JU

020 7479 4855



PRINT AT A4

PROJECT  
Priory House  
45-51 High Street  
Reigate  
RH2 9AE

MEASURED SURVEY

DRAWING TITLE  
LEASEPLAN

SCALE 1:200 DATE JUN 2023

DRAWING NUMBER 1 23381