




01 TYPICAL CROSS SECTION A-A
1:200

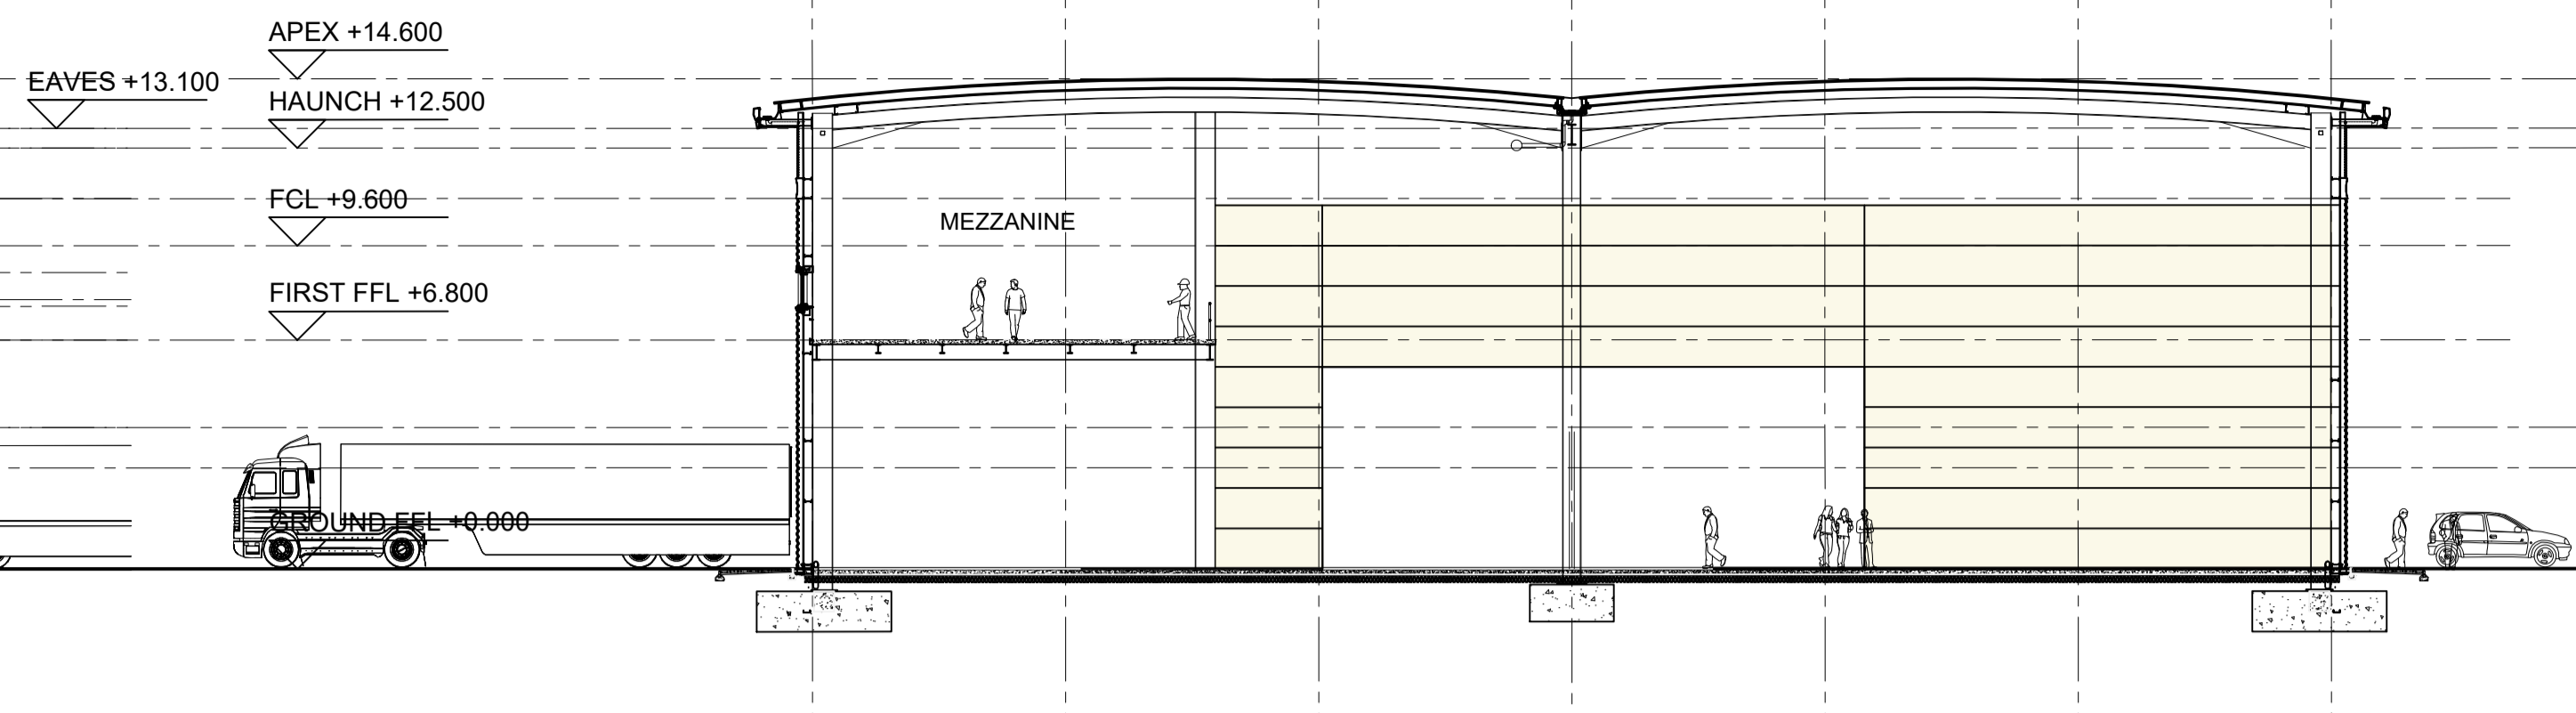


02 TYPICAL CROSS SECTION B-B
1:200

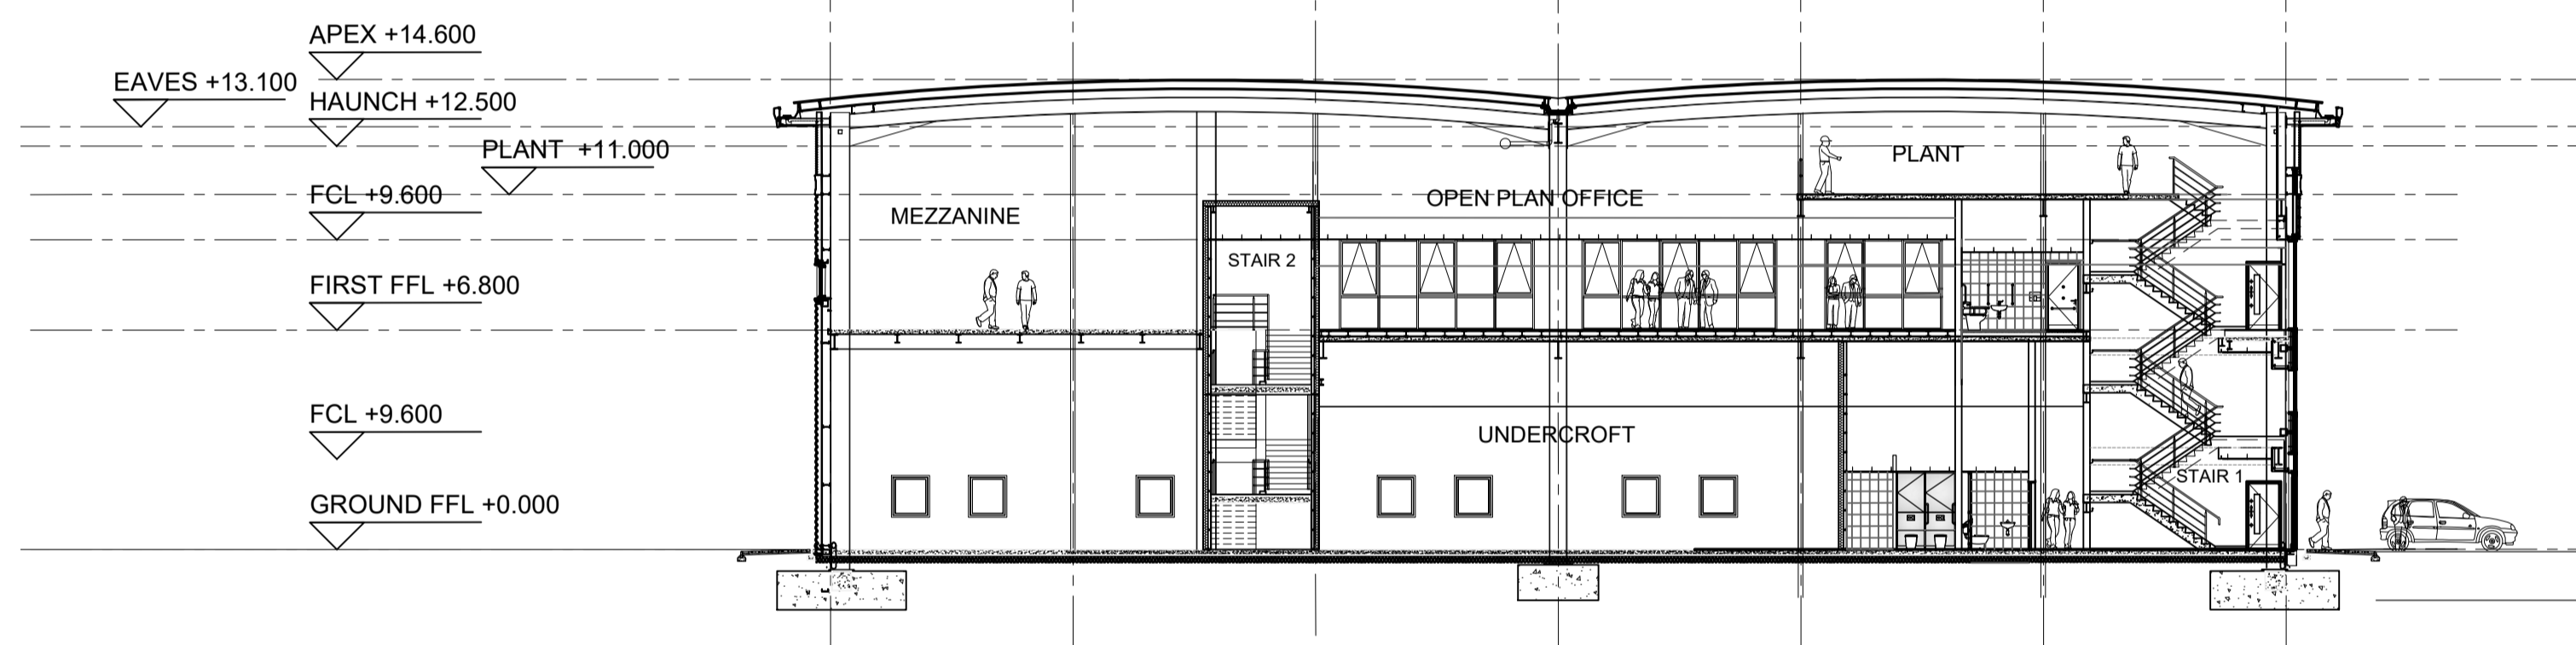


03 TYPICAL CROSS SECTION C-C
1:200

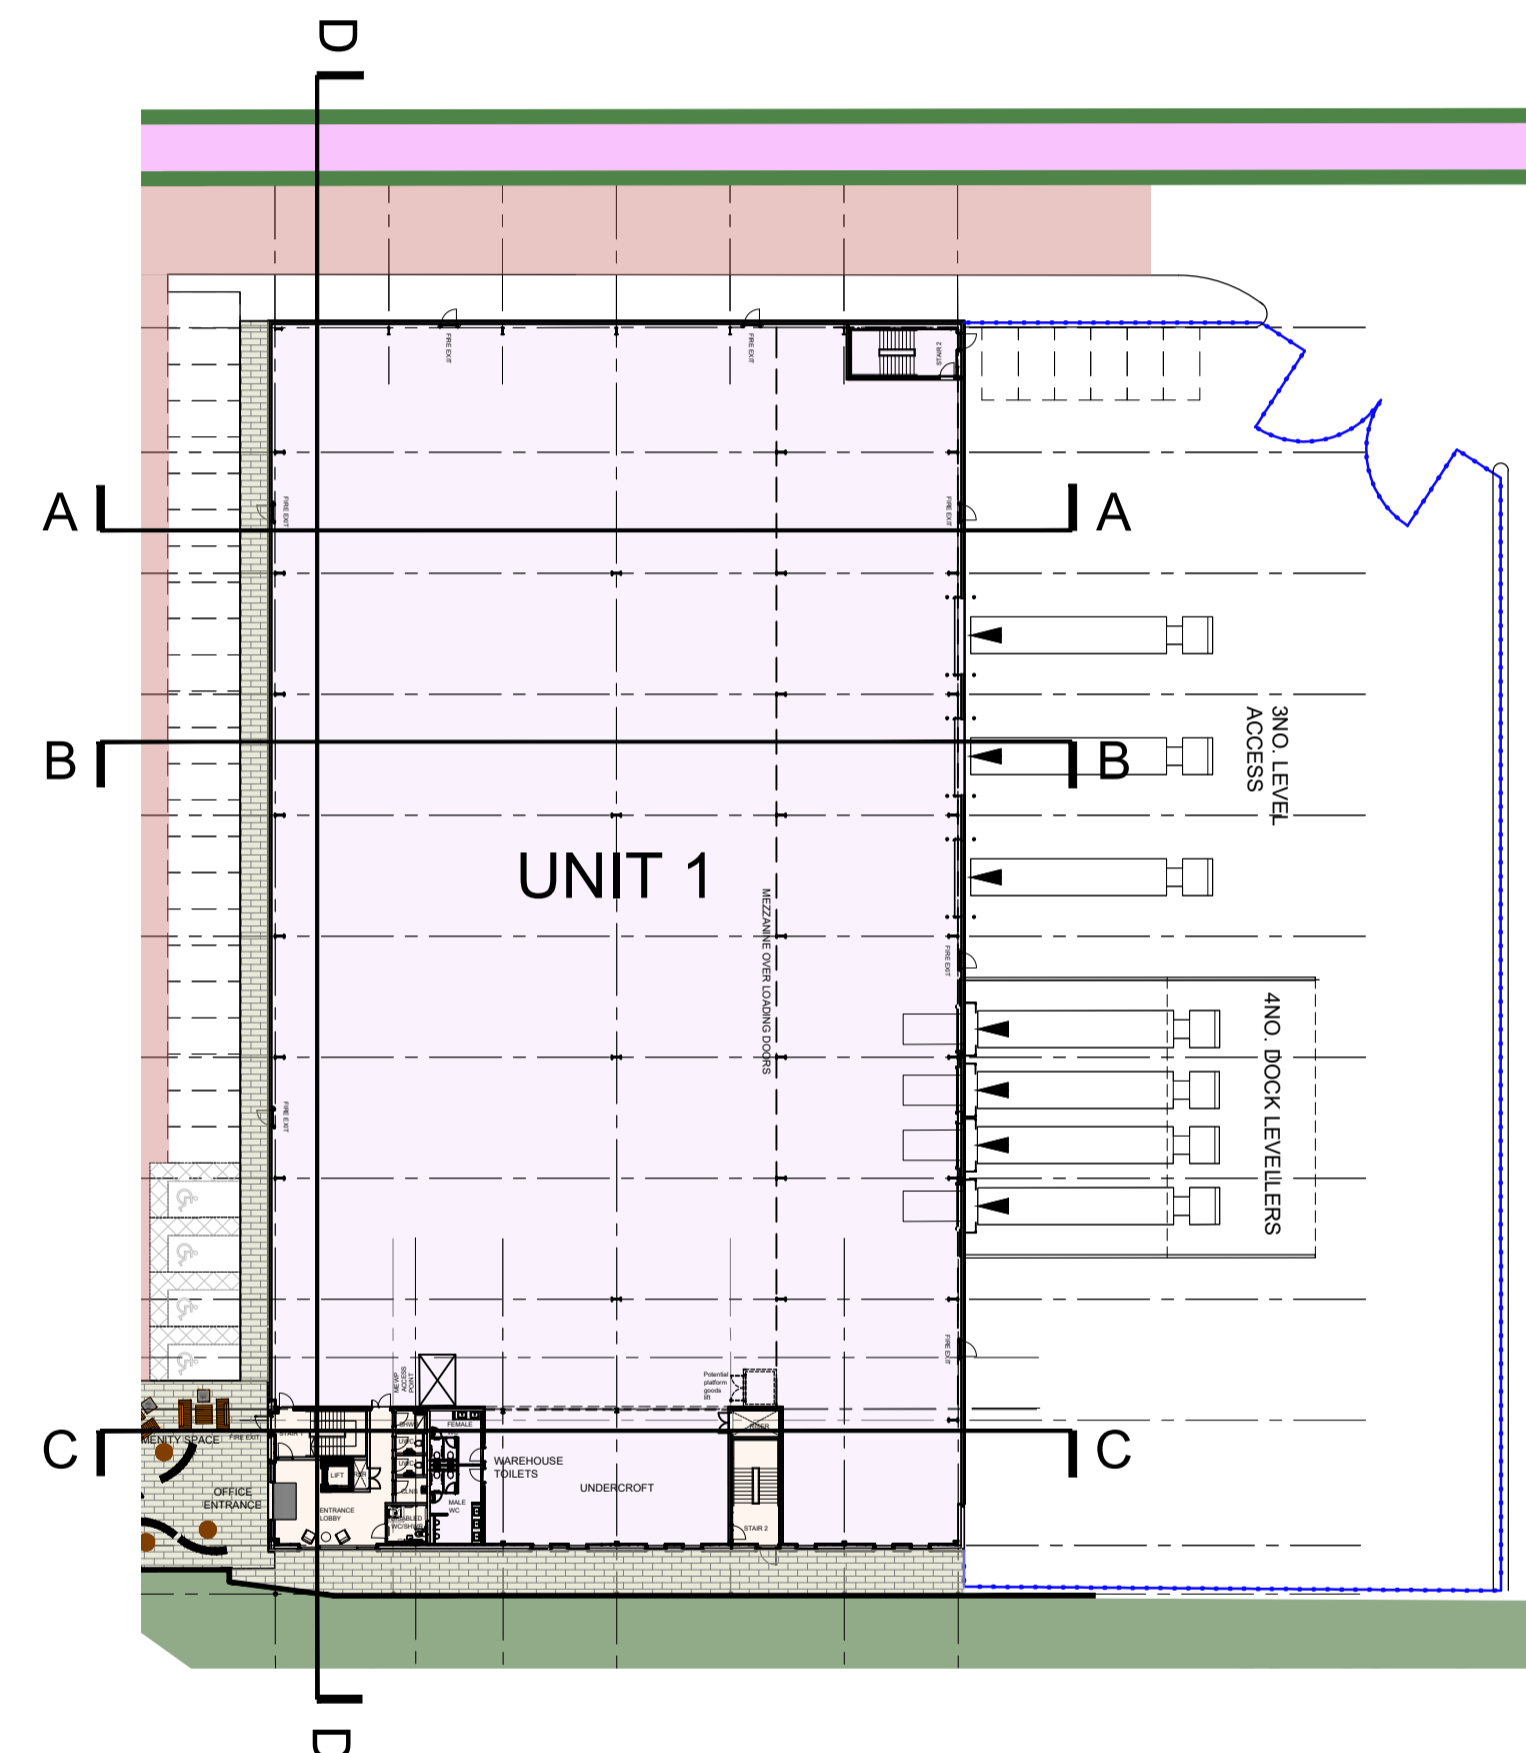

05 LOCATION PLAN
1:500

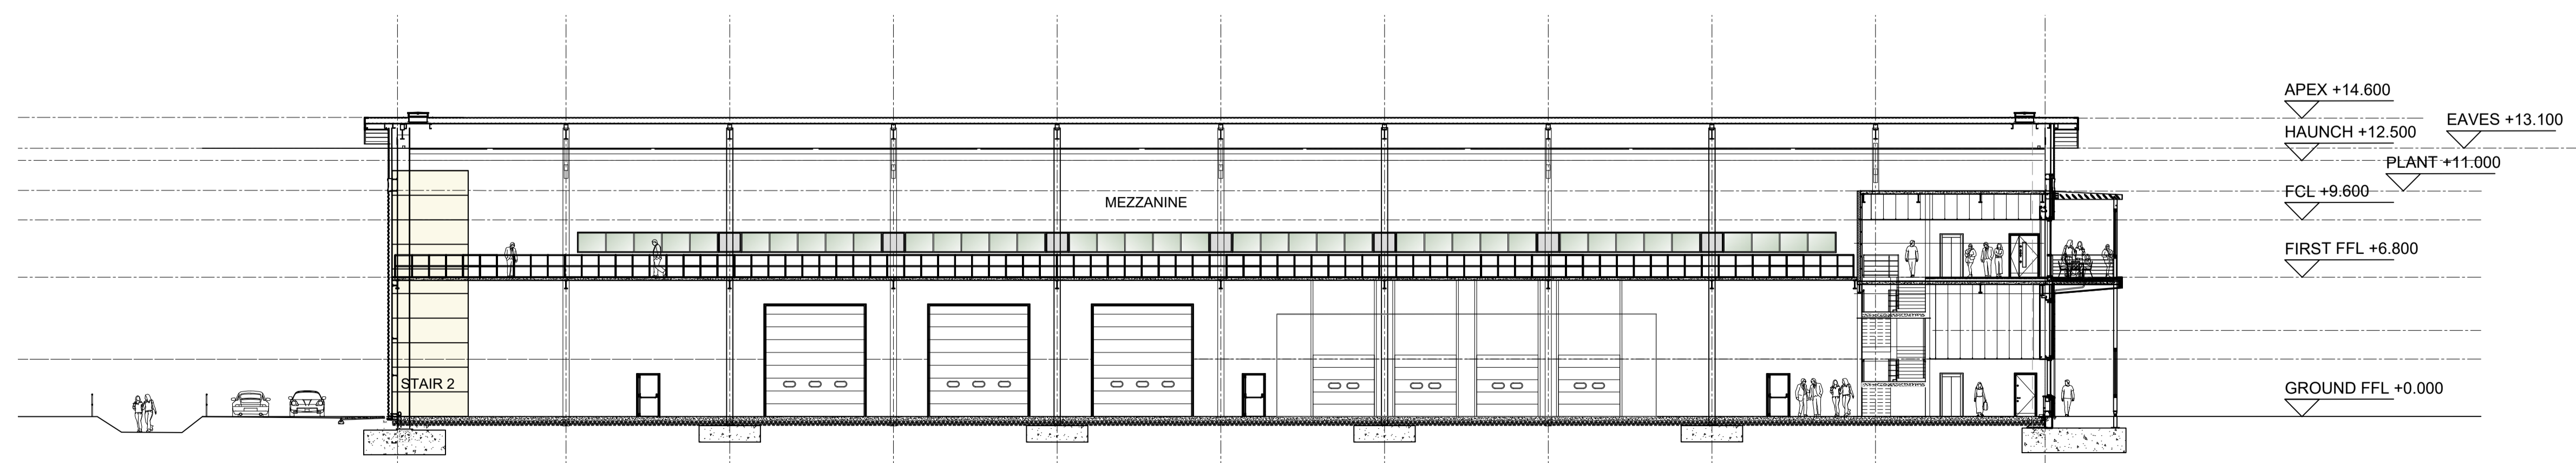

04 TYPICAL LONG SECTION D-D
1:200

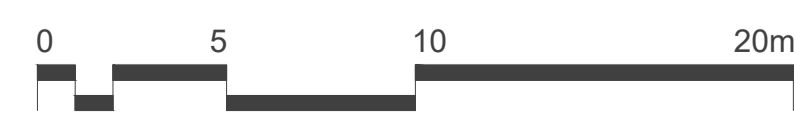

NOTES:
 SUBJECT TO STATUTORY CONSENTS
 SUBJECT TO SURVEY
 BASED ON OS MAP REPRODUCED BY PERMISSION OF CONTROLLER OF HM STATIONARY OFFICE (c) CROWN COPYRIGHT
 COPYRIGHT RESERVED
 FOR PLANNING PURPOSES ONLY
 INDIVIDUAL TREE LOCATIONS SHOWN FOR ILLUSTRATIVE PURPOSES ONLY
 DO NOT USE ELECTRONIC VERSIONS OF THIS DRAWING TO DETERMINE DIMENSIONS UNLESS SPECIFICALLY AUTHORISED BY MICHAEL SPARKS ASSOCIATES
 IF USING AN ELECTRONIC VERSION OF THIS DRAWING FIGURED DIMENSIONS TAKE PRECEDENCE AND NOTIFY MICHAEL SPARKS ASSOCIATES OF ANY DISCREPANCIES

PLANNING			
REV	DATE	NOTE	NSC MS DRAW CHCK
-	24.07.23	FIRST ISSUE	NSC MS

MICHAEL SPARKS ASSOCIATES
CHARTERED ARCHITECTS
 11 PLATO PLACE
 ST BONS ROAD
 LONDON SW6 4TU
TELEPHONE 020 7736 6162
 FAX 020 7736 3896
 www.mso-architects.co.uk

PROLOGIS
CHARTERED ARCHITECTS

TITLE
LAND OFF GREEN LANE, HEMEL HEMPSTEAD
 DRAWING
UNIT 1 SECTIONS
 CLIENT
PROLOGIS UK LTD

DATE JULY 2023	SCALE 1:200@A1	DRAWN NSC
	STATUS PLANNING	CHECKED MS

DRAWING NUMBER
31325-PL-250