




NOTES:
 SUBJECT TO STATUTORY CONSENTS
 SUBJECT TO SURVEY
 BASED ON OS MAP REPRODUCED BY PERMISSION OF CONTROLLER OF HM STATIONARY OFFICE (c) CROWN COPYRIGHT
 COPYRIGHT RESERVED
 FOR PLANNING PURPOSES ONLY
 INDIVIDUAL TREE LOCATIONS SHOWN FOR ILLUSTRATIVE PURPOSES ONLY
 DO NOT USE ELECTRONIC VERSIONS OF THIS DRAWING TO DETERMINE DIMENSIONS UNLESS SPECIFICALLY AUTHORISED BY MICHAEL SPARKS ASSOCIATES
 IF USING AN ELECTRONIC VERSION OF THIS DRAWING FIGURED DIMENSIONS TAKE PRECEDENCE AND NOTIFY MICHAEL SPARKS ASSOCIATES OF ANY DISCREPANCIES

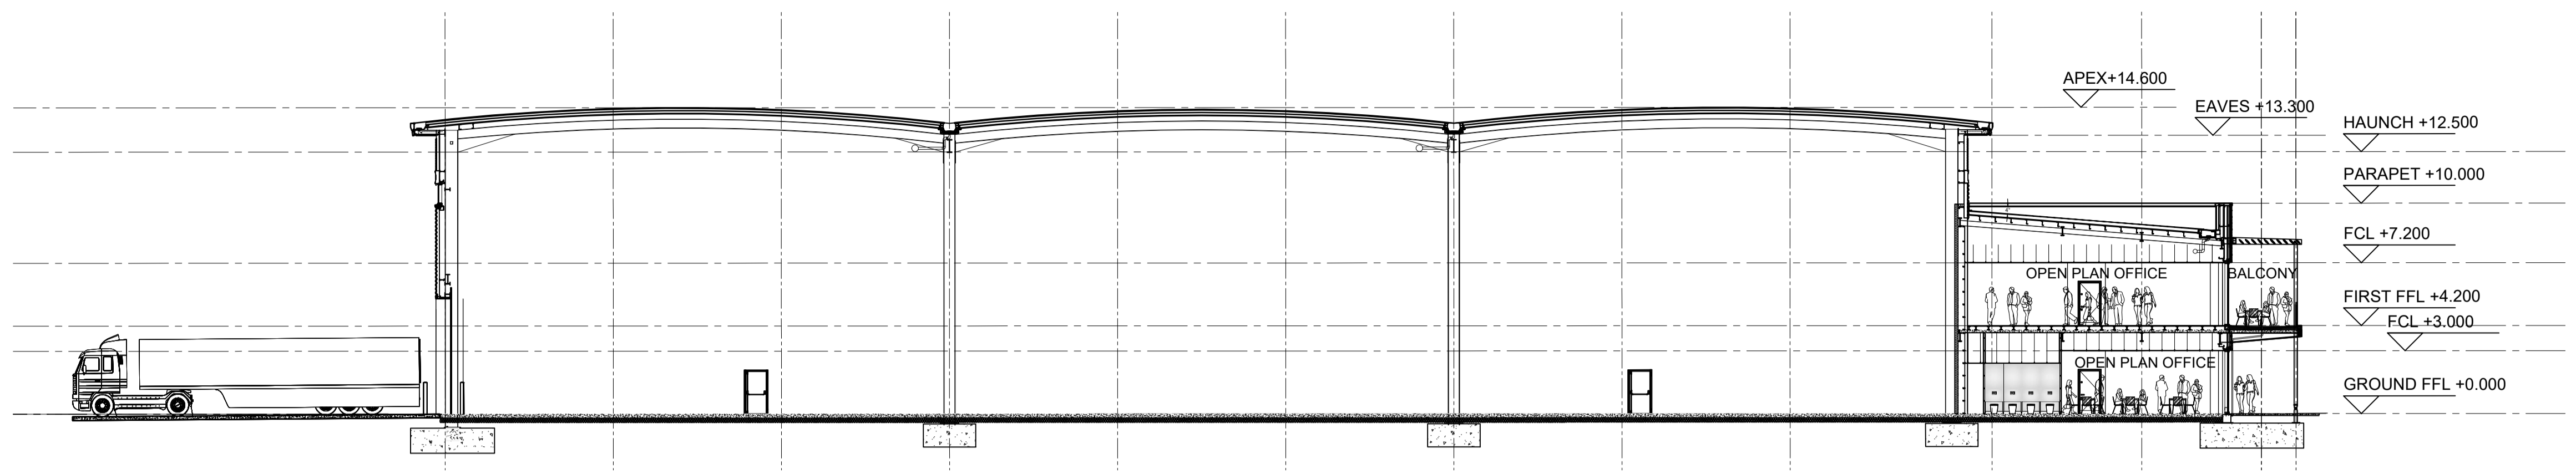


01
251
TYPICAL CROSS SECTION A-A
1:200

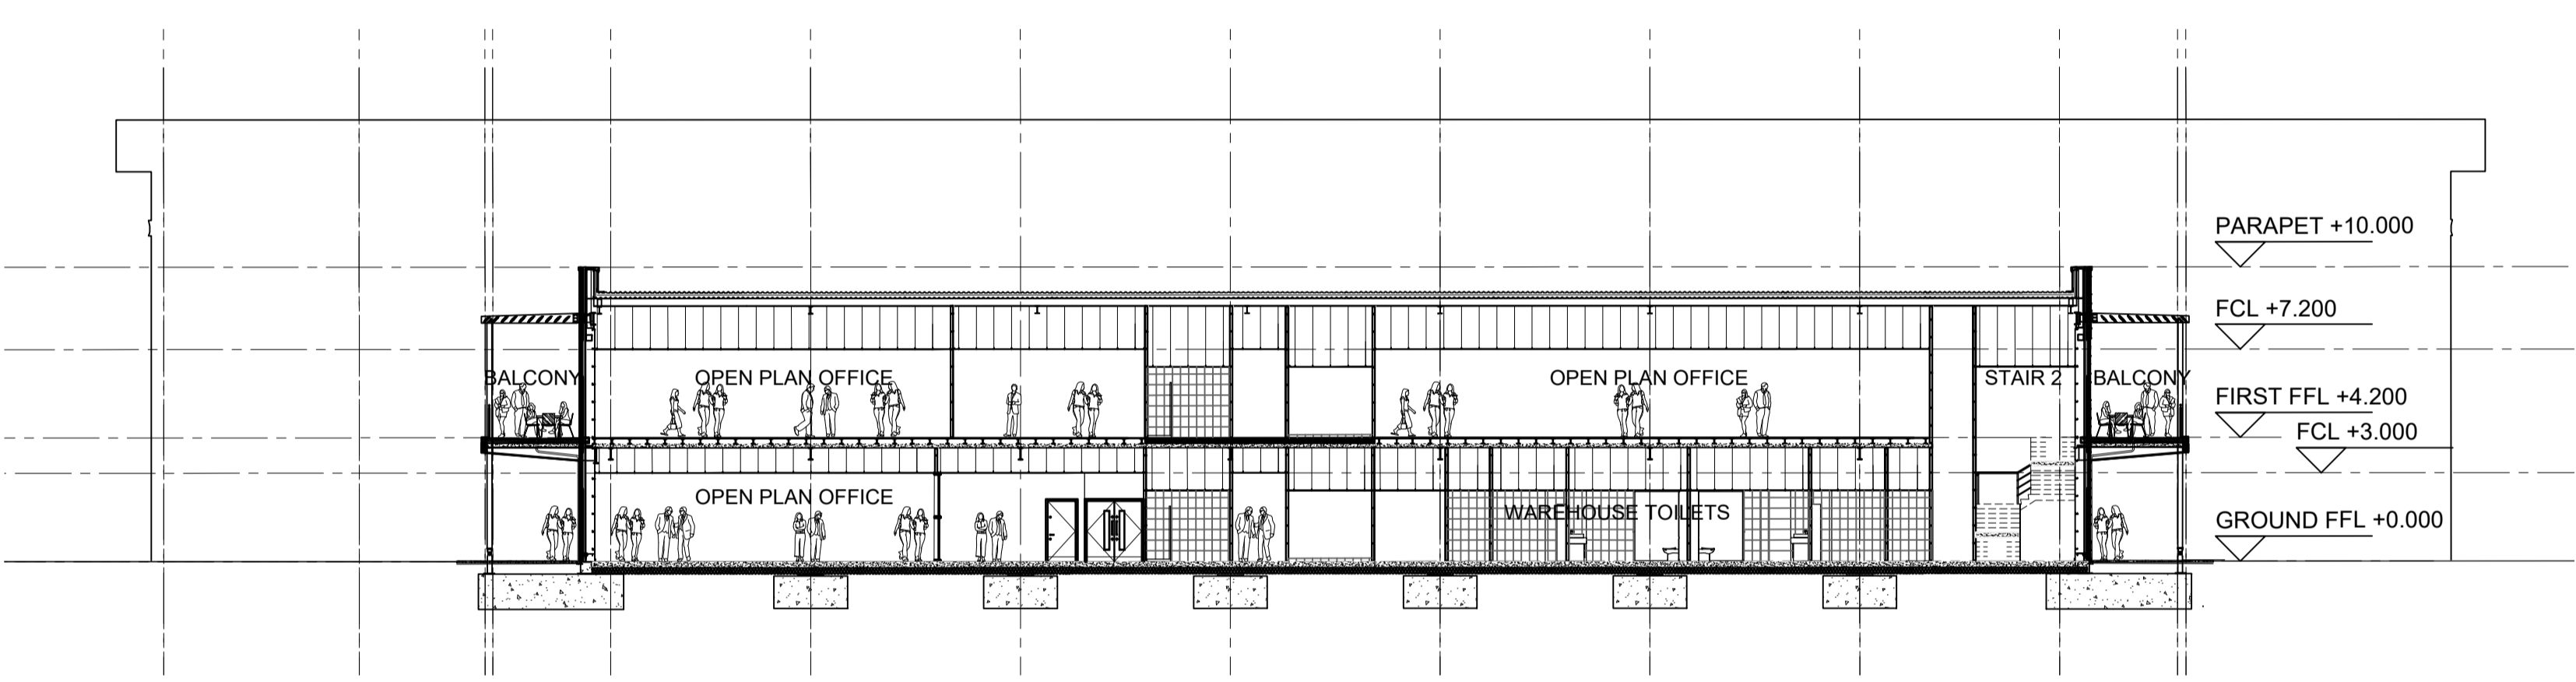

02
251
TYPICAL CROSS SECTION B-B
1:200

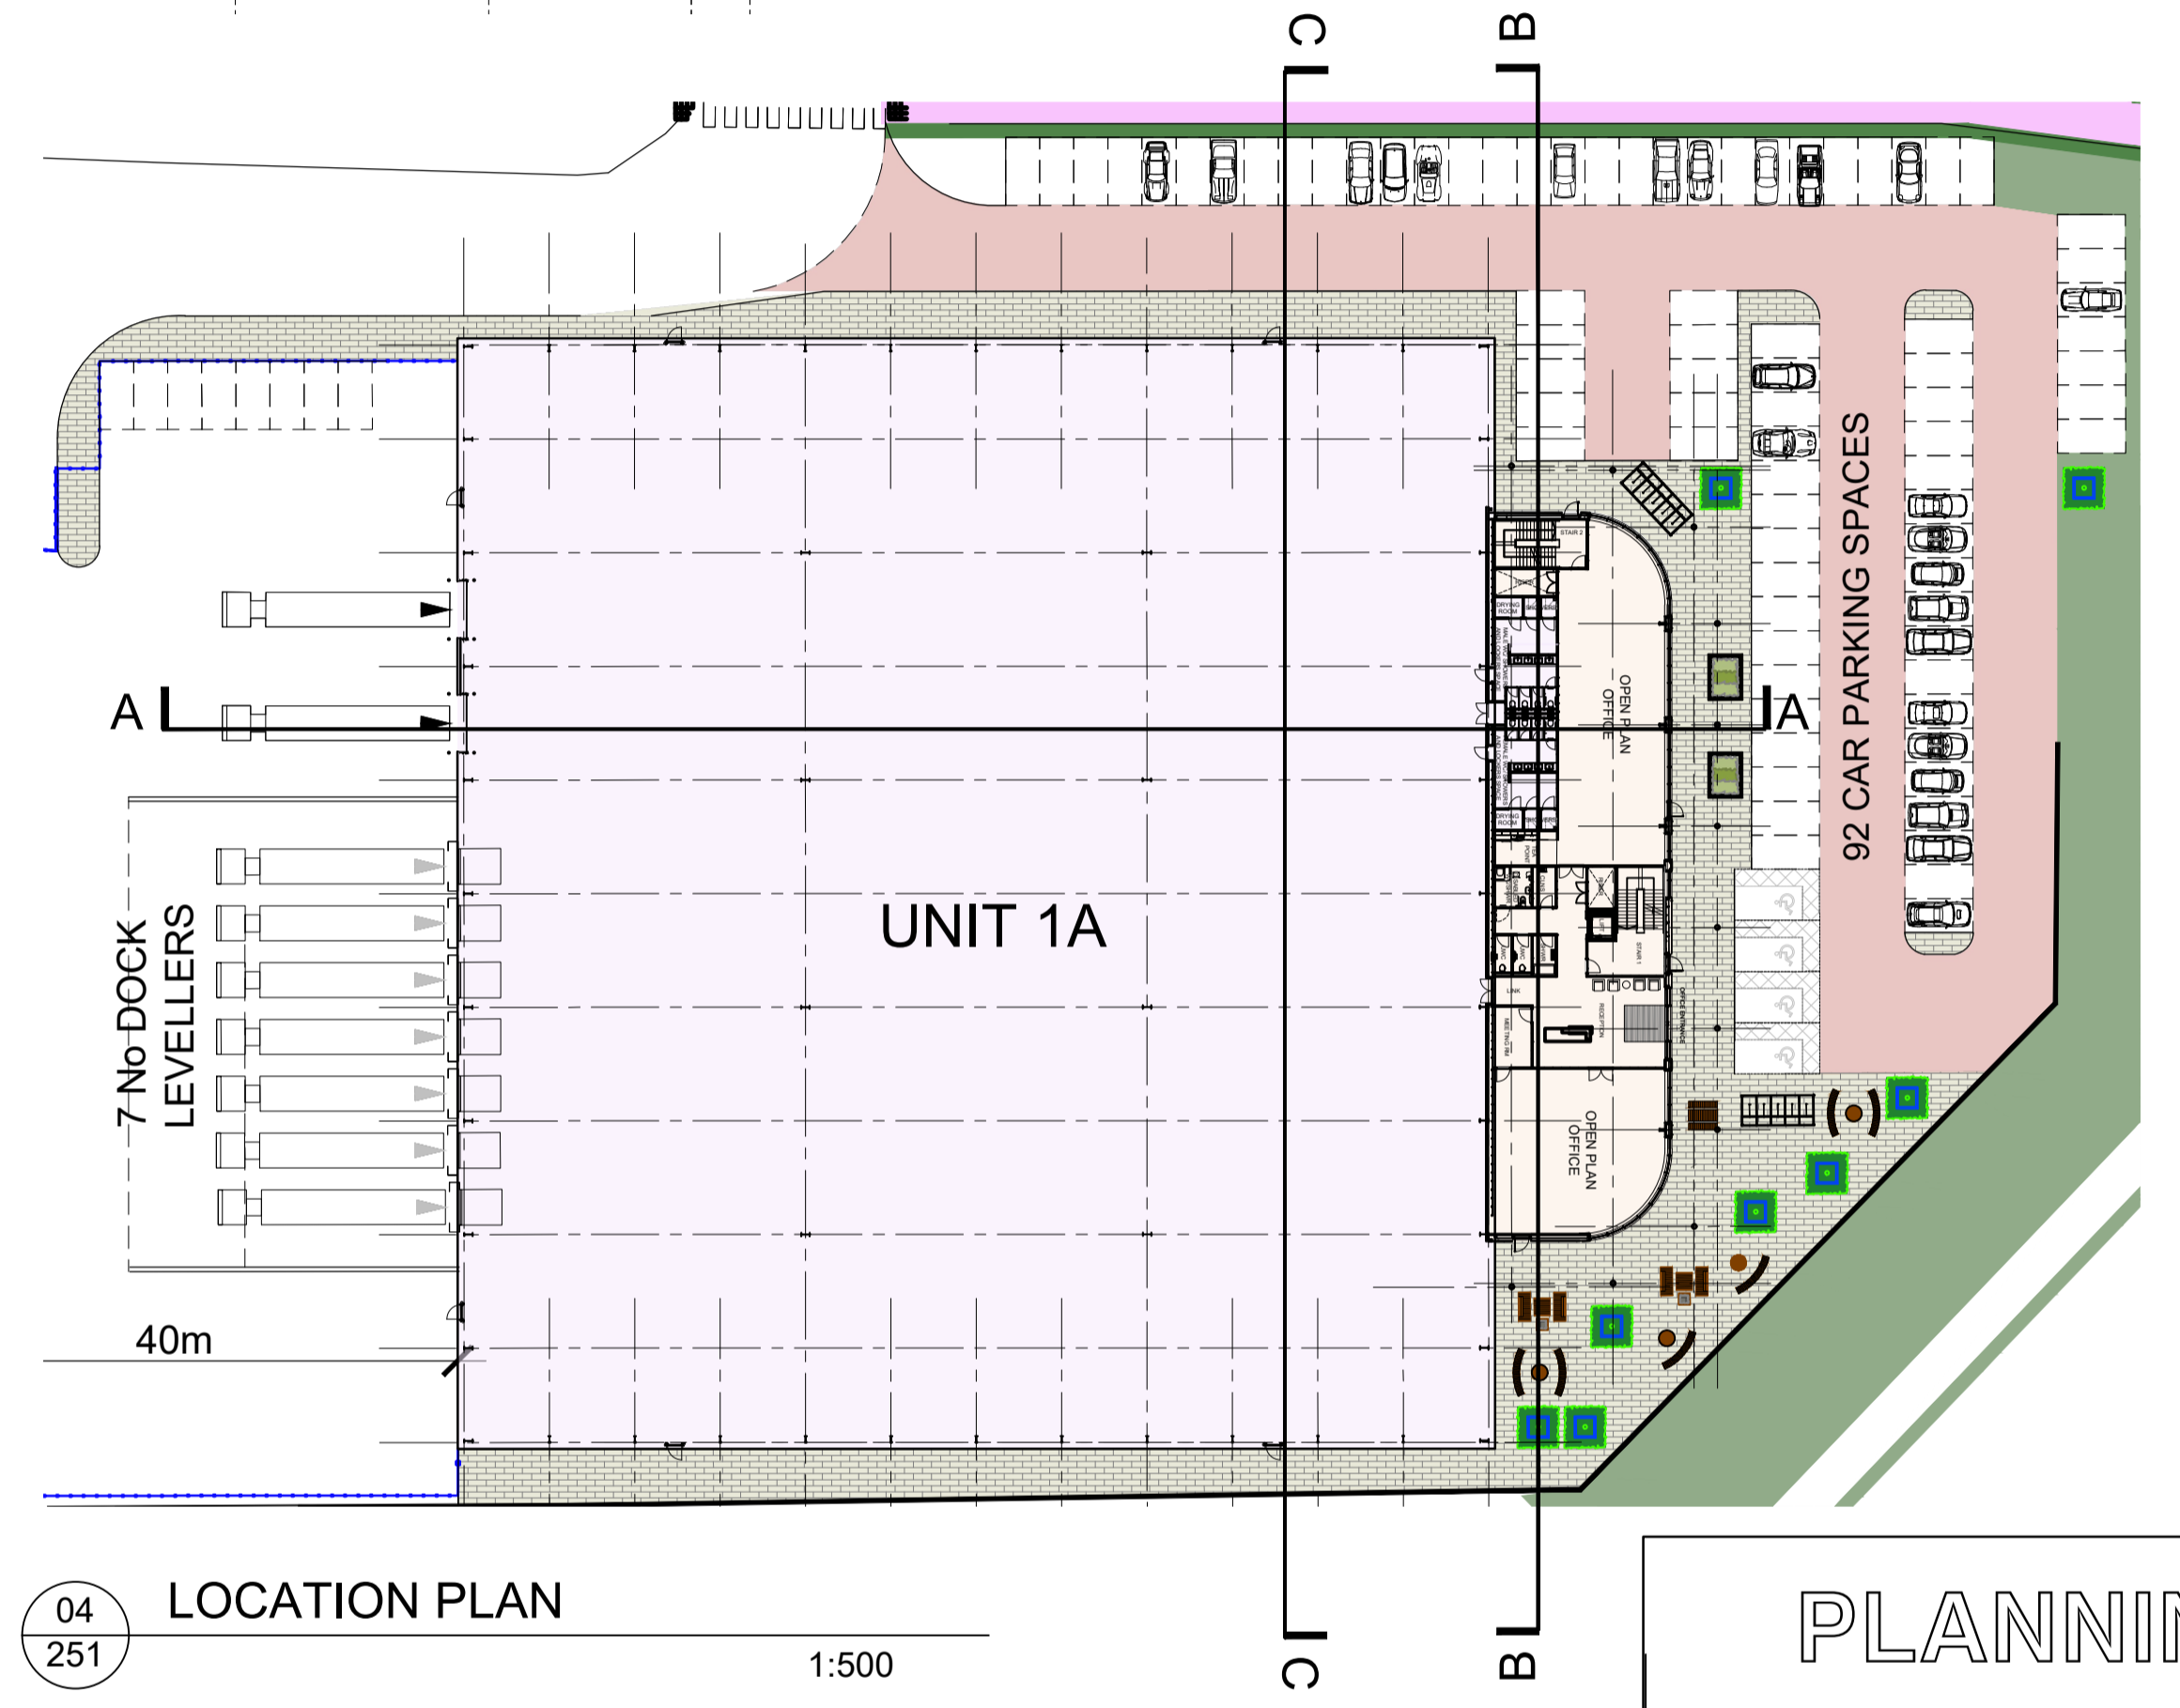

04
251
LOCATION PLAN
1:500

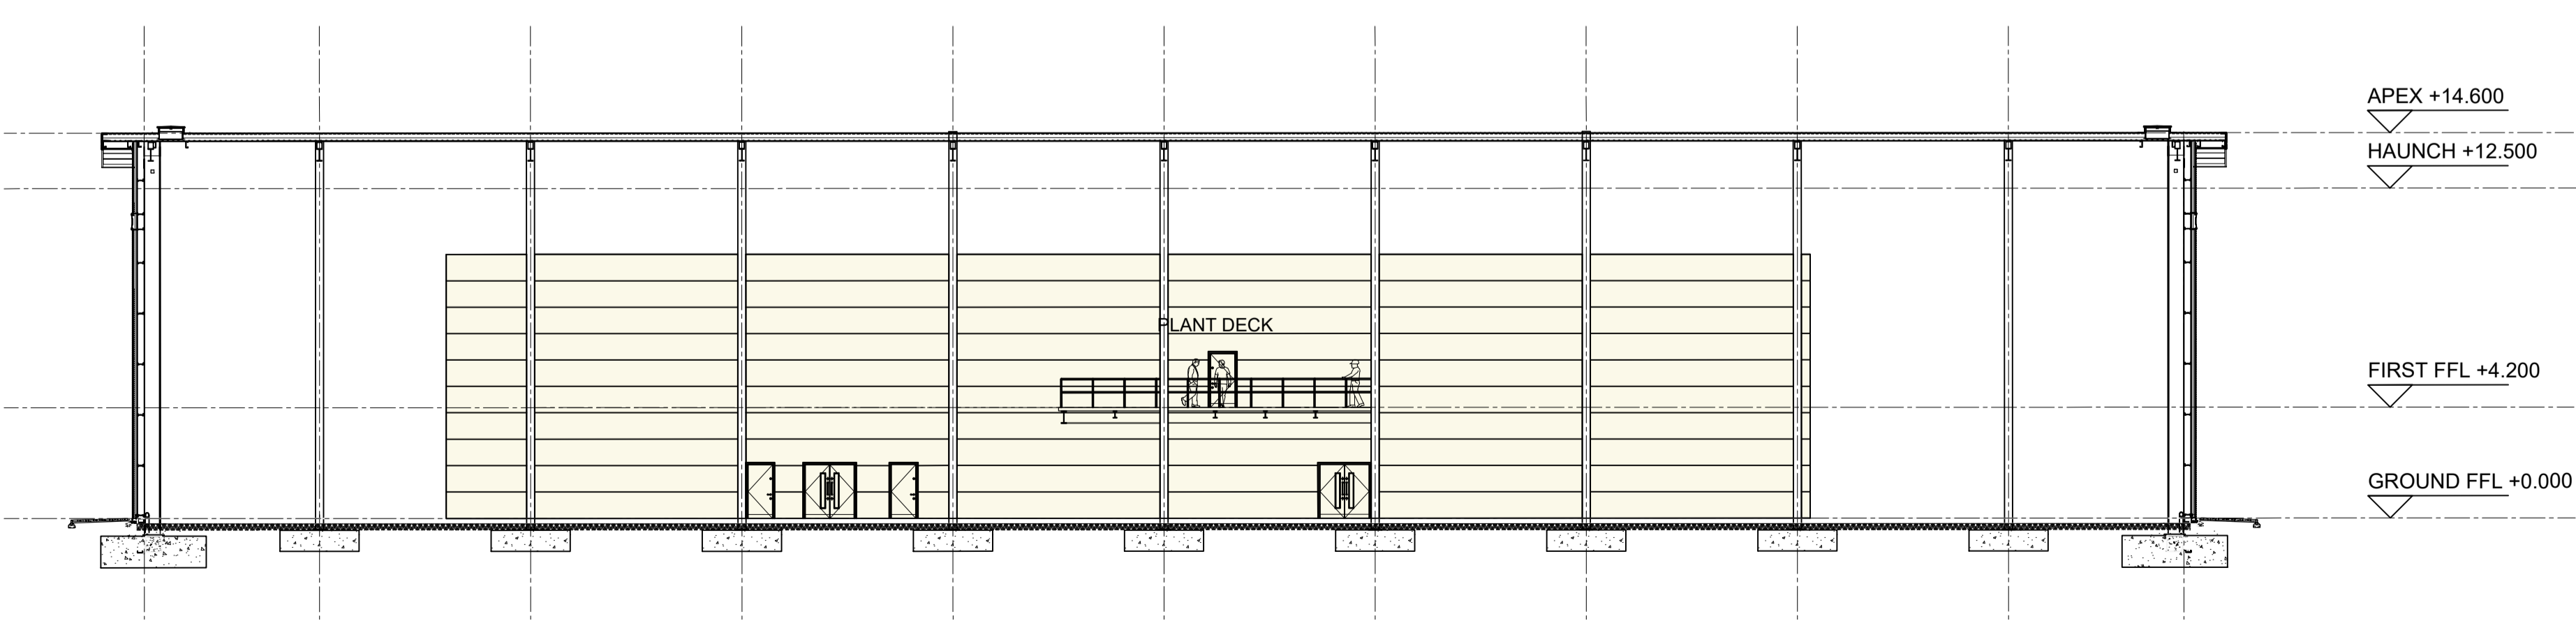

03
251
TYPICAL LONG SECTION C-C
1:200

PLANNING			
REV	DATE	NOTE	NSC MS DRAWN CHCK
-	24.07.23	FIRST ISSUE	

MICHAEL SPARKS ASSOCIATES
 CHARTERED ARCHITECTS
 11 PLATO PLACE
 ST BONS ROAD
 LONDON SW6 4TU
 TELEPHONE 020 7736 6162
 FAX 020 7736 3896
 www.mso-architects.co.uk

PROLOGIS

TITLE LAND OFF GREEN LANE, HEMEL HEMPSTEAD		
DRAWING UNIT 1A SECTIONS		
CLIENT PROLOGIS UK LTD		
DATE JULY 2023	SCALE 1:200@A1	DRAWN SS
	STATUS PLANNING	CHECKED NSC
DRAWING NUMBER 31325-PL-251		

