




NOTES:  
 SUBJECT TO STATUTORY CONSENTS  
 SUBJECT TO SURVEY  
 BASED ON OS MAP REPRODUCED BY PERMISSION OF CONTROLLER OF HM STATIONARY OFFICE (c) CROWN COPYRIGHT  
 COPYRIGHT RESERVED  
 FOR PLANNING PURPOSES ONLY  
 INDIVIDUAL TREE LOCATIONS SHOWN FOR ILLUSTRATIVE PURPOSES ONLY  
 DO NOT USE ELECTRONIC VERSIONS OF THIS DRAWING TO DETERMINE DIMENSIONS UNLESS SPECIFICALLY AUTHORISED BY MICHAEL SPARKS ASSOCIATES  
 IF USING AN ELECTRONIC VERSION OF THIS DRAWING FIGURED DIMENSIONS TAKE PRECEDENCE AND NOTIFY MICHAEL SPARKS ASSOCIATES OF ANY DISCREPANCIES

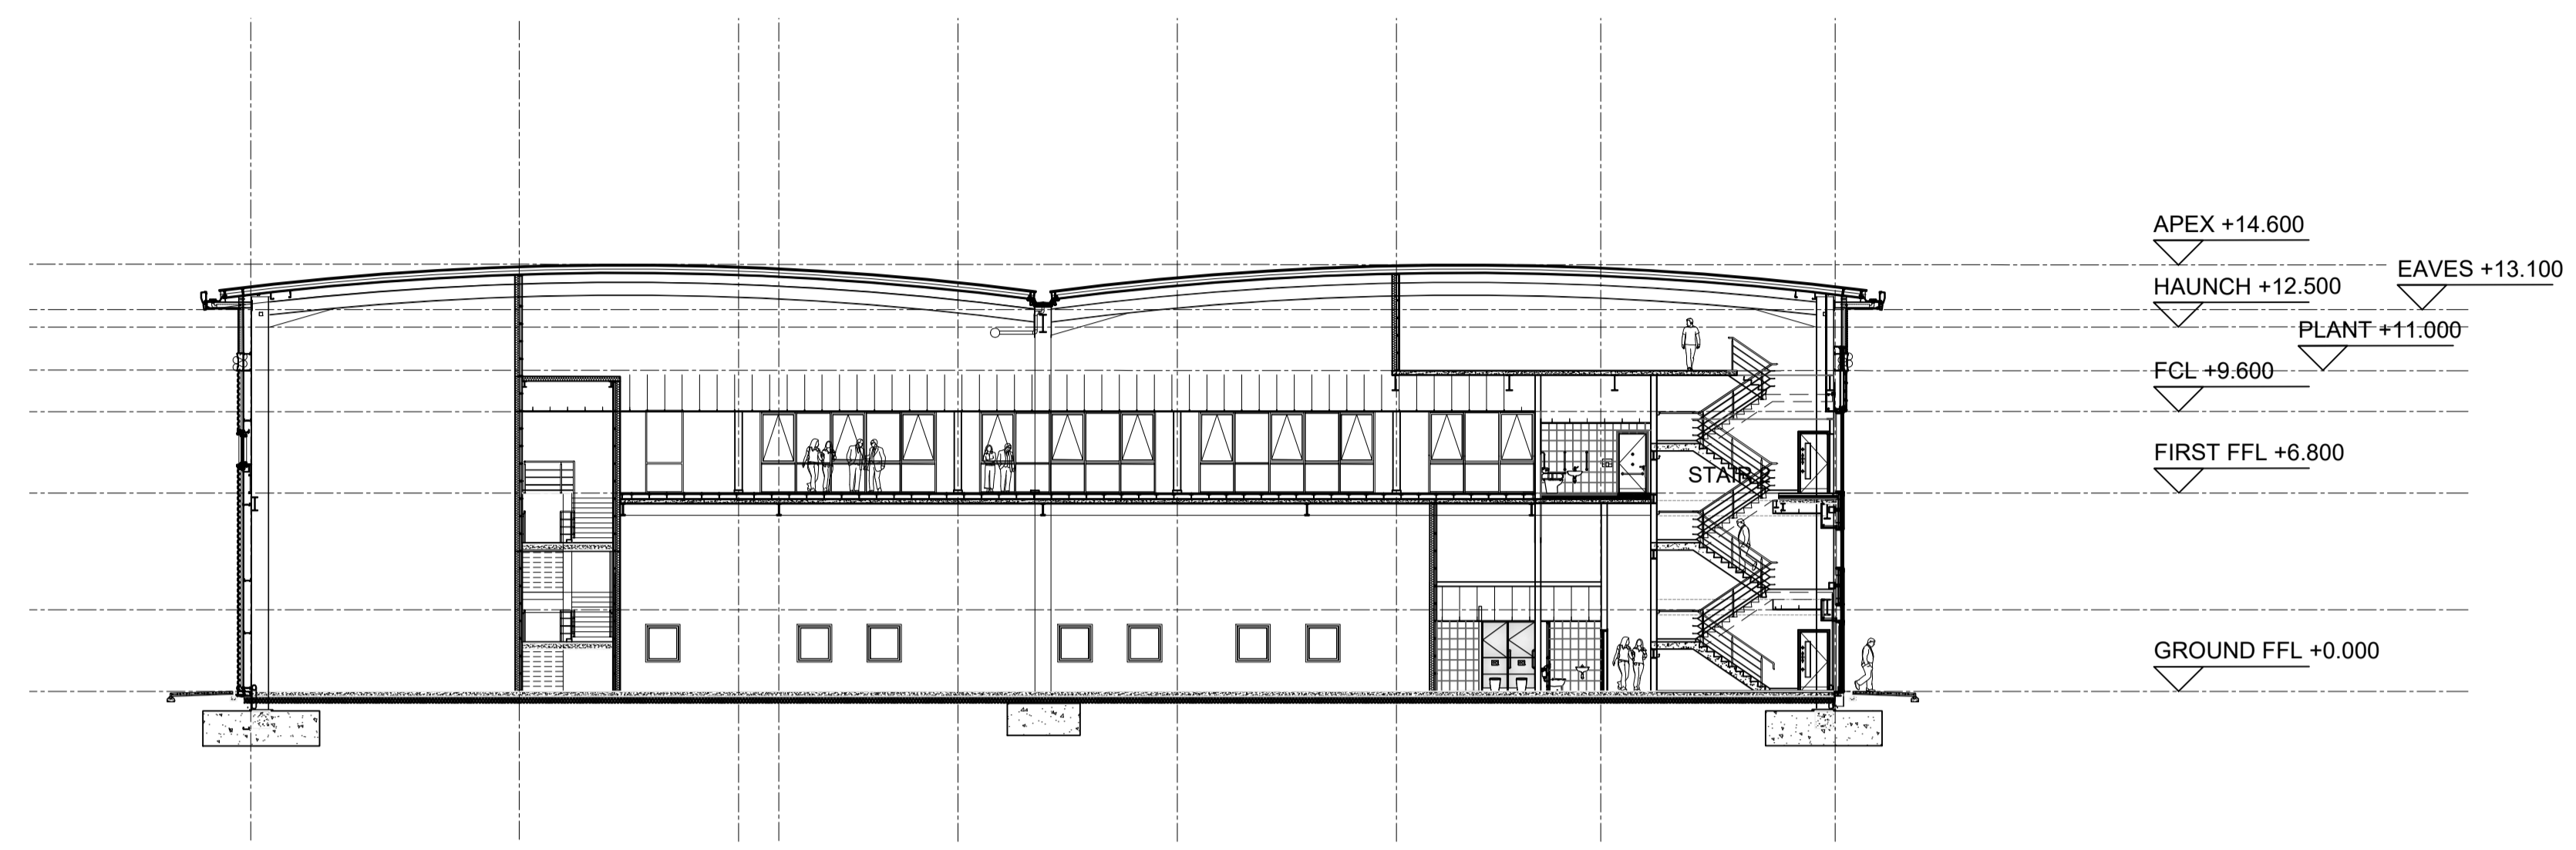

01 TYPICAL CROSS SECTION A-A  
 252 1:200

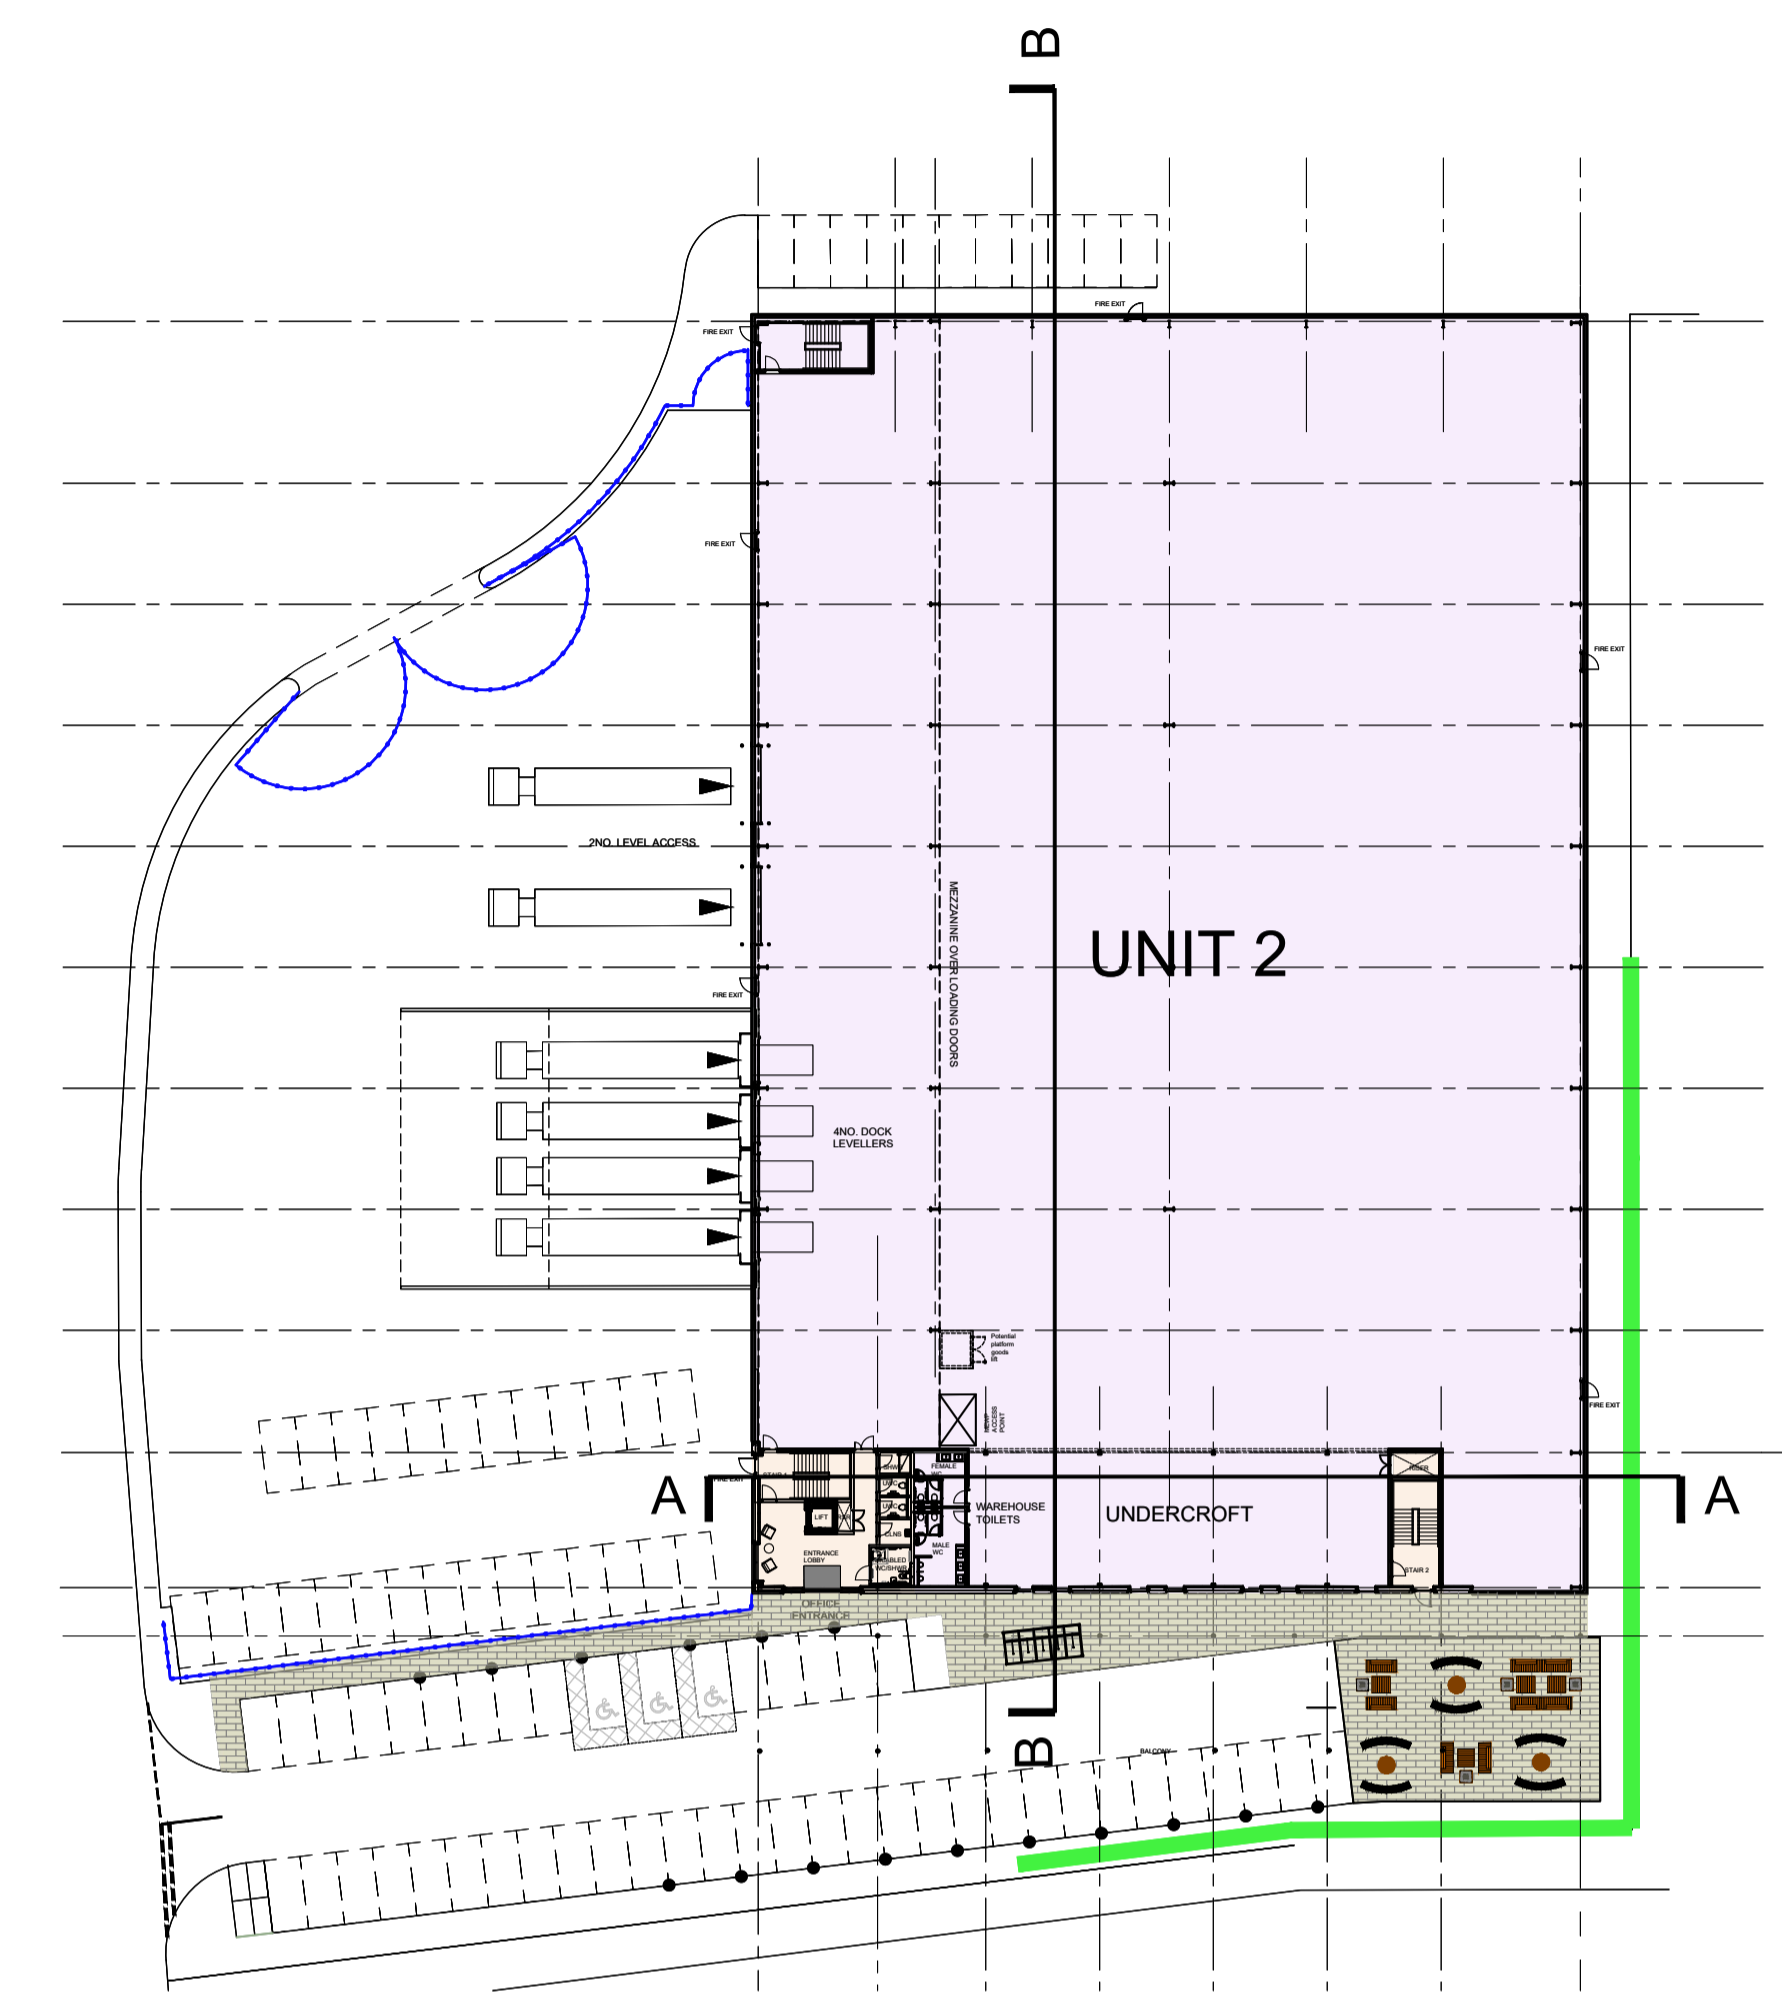

03 LOCATION PLAN  
 252 1:500

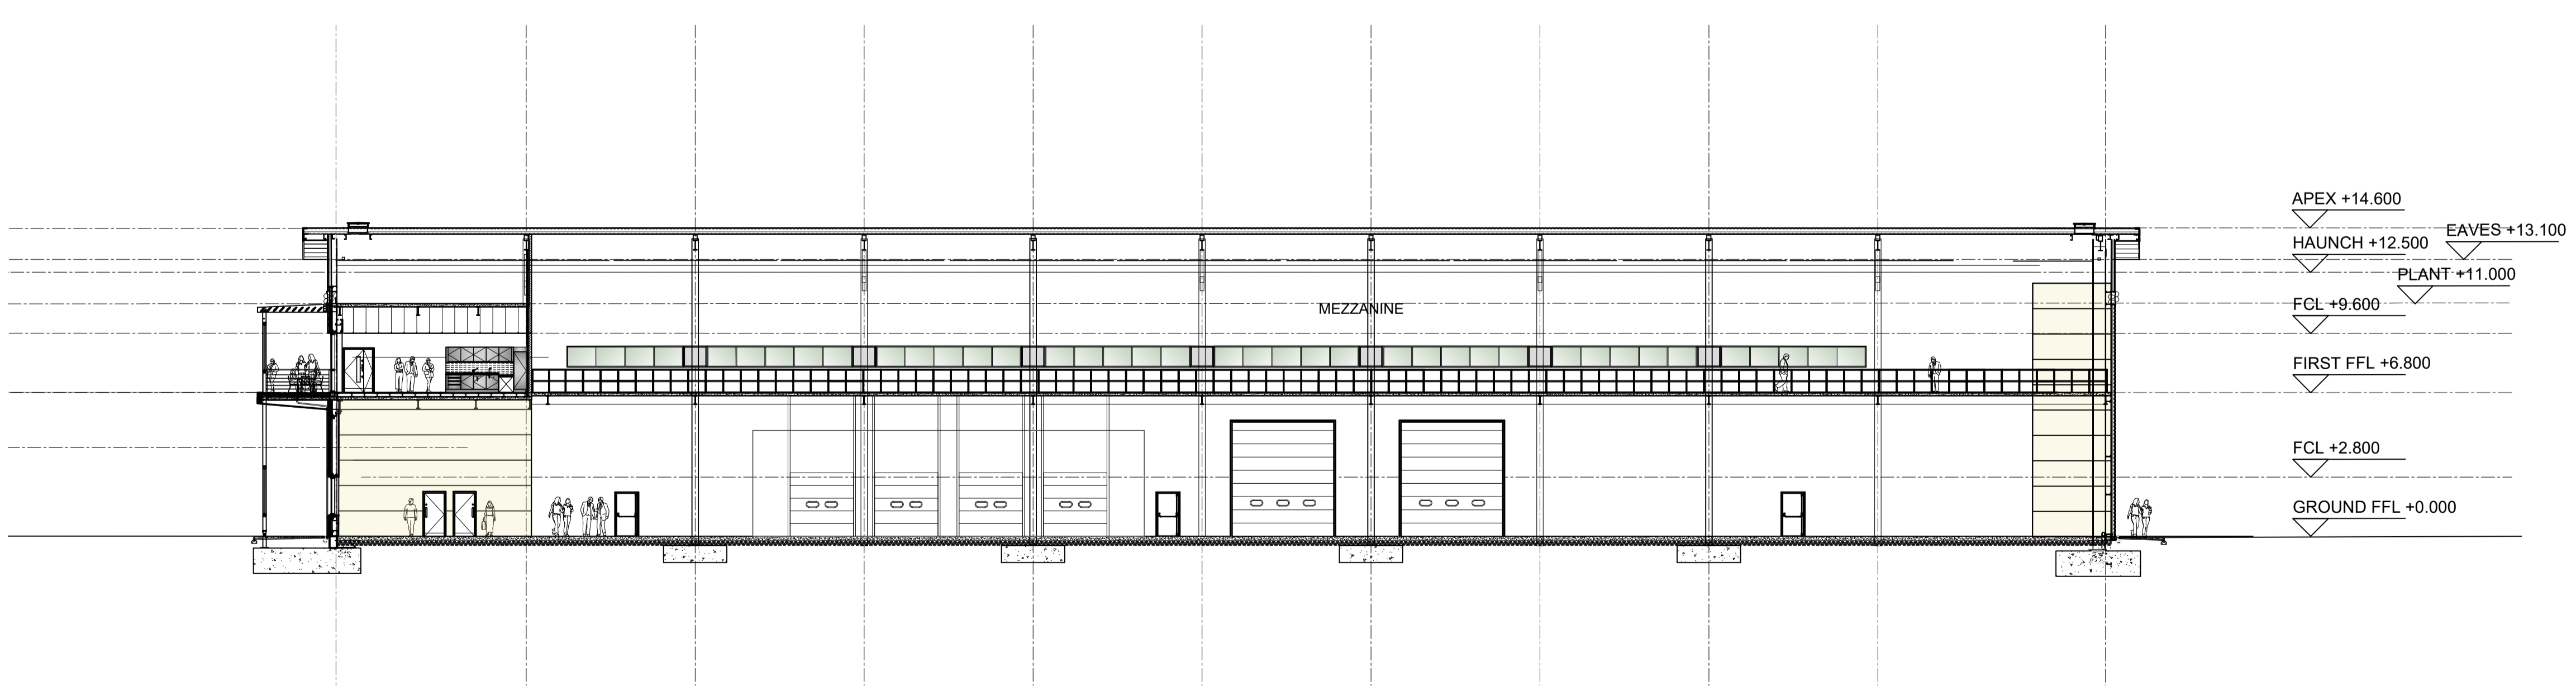

04 TYPICAL LONG SECTION D-D  
 250 1:200

PLANNING			
REV	DATE	NOTE	NSC MS DRAWN CHECK
-	24.07.23	FIRST ISSUE	

**MICHAEL SPARKS ASSOCIATES** **PROLOGIS**  
 CHARTERED ARCHITECTS  
 11 PLATO PLACE  
 ST BONS ROAD  
 LONDON SW6 4TU  
 TELEPHONE 020 7736 6162  
 FAX 020 7736 3896  
 www.mso-architects.co.uk

TITLE  
 LAND OFF GREEN LANE, HEMEL HEMPSTEAD

DRAWING  
 UNIT 2 SECTIONS

CLIENT  
 PROLOGIS UK LTD

DATE	SCALE	DRAWN
JULY 2023	1:200@A1	NSC
	STATUS	CHECKED
	PLANNING	MS

DRAWING NUMBER  
 31325-PL-252

