




01 TYPICAL CROSS SECTION A-A
254 1:200

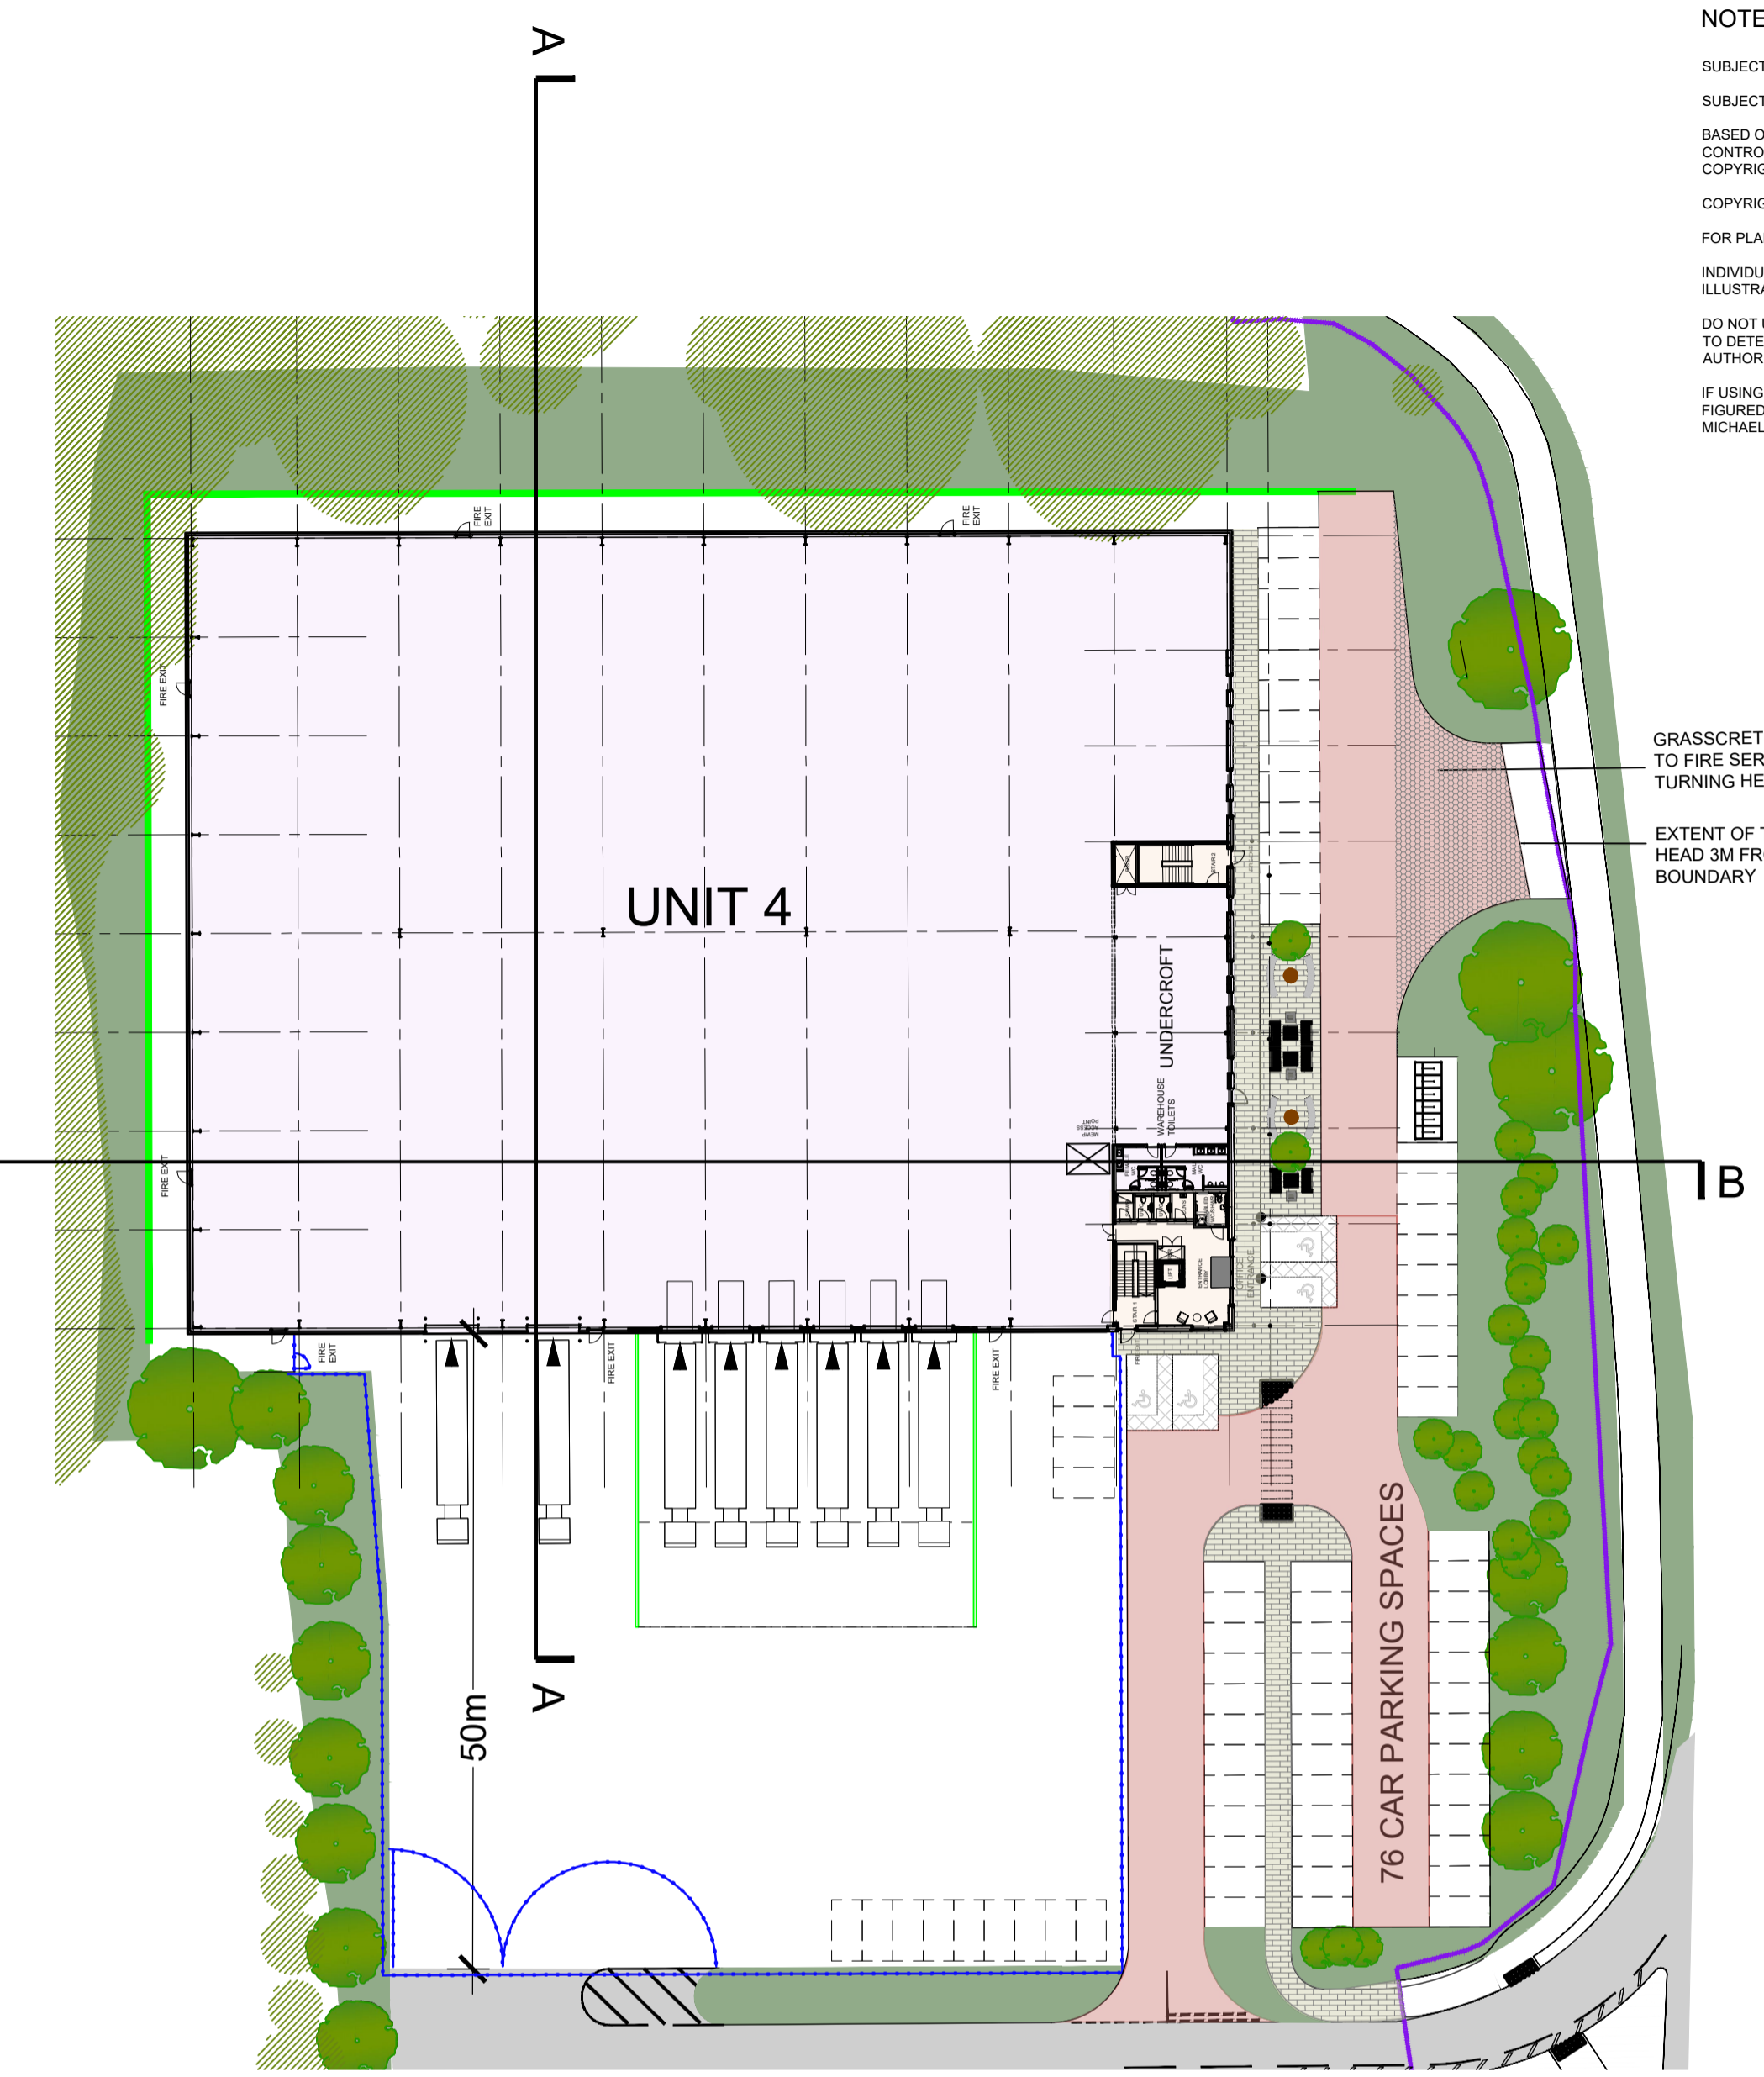

03 LOCATION PLAN
254 1:500

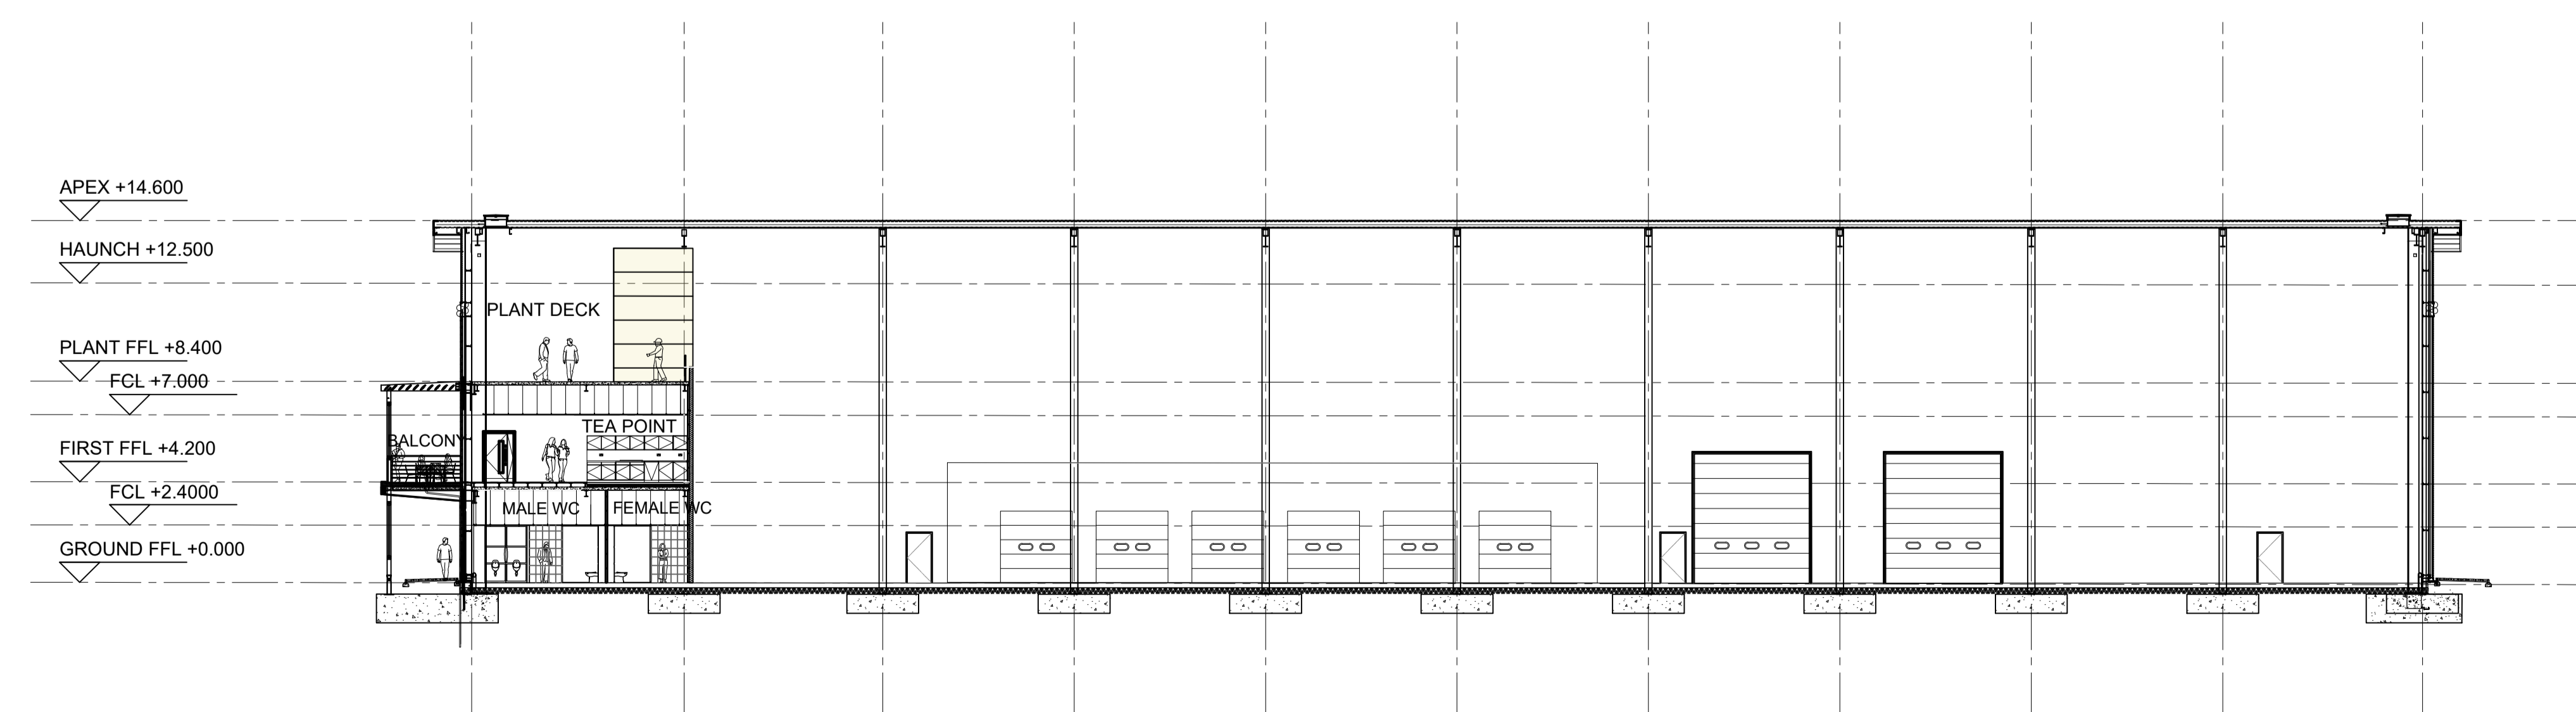

02 TYPICAL LONG SECTION B-B
254 1:200

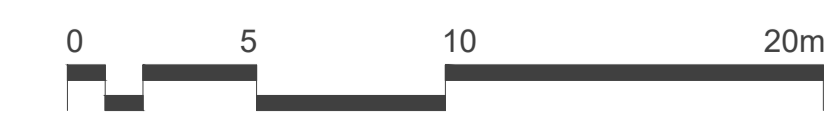

NOTES:
 SUBJECT TO STATUTORY CONSENTS
 SUBJECT TO SURVEY
 BASED ON OS MAP REPRODUCED BY PERMISSION OF CONTROLLER OF HM STATIONARY OFFICE (c) CROWN COPYRIGHT
 COPYRIGHT RESERVED
 FOR PLANNING PURPOSES ONLY
 INDIVIDUAL TREE LOCATIONS SHOWN FOR ILLUSTRATIVE PURPOSES ONLY
 DO NOT USE ELECTRONIC VERSIONS OF THIS DRAWING TO DETERMINE DIMENSIONS UNLESS SPECIFICALLY AUTHORISED BY MICHAEL SPARKS ASSOCIATES
 IF USING AN ELECTRONIC VERSION OF THIS DRAWING FIGURED DIMENSIONS TAKE PRECEDENCE AND NOTIFY MICHAEL SPARKS ASSOCIATES OF ANY DISCREPANCIES

GRASSCRETE FINISH TO FIRE SERVICE TURNING HEAD
 EXTENT OF TURNING HEAD 3M FROM S278 BOUNDARY

PLANNING

REV	DATE	NOTE	NSC	MS
-	25.07.23	FIRST ISSUE		

MICHAEL SPARKS ASSOCIATES
 CHARTERED ARCHITECTS

PROLOGIS

11 PLATO PLACE
 STIBBINS ROAD
 LONDON SW6 4TU
 TELEPHONE 020 7736 6162
 FAX 020 7736 3896
 www.mso-architects.co.uk

TITLE
 LAND OFF GREEN LANE, HEMEL HEMPSTEAD
 DRAWING
 UNIT 4 SECTIONS
 CLIENT
 PROLOGIS UK LTD

DATE	SCALE	DRAWN
JULY 2023	1:200@A1	SS
	STATUS	CHECKED
	PLANNING	NSC

DRAWING NUMBER
 31325-PL-254