




Planning Elevation North
1 : 200



Planning Elevation South
1 : 200

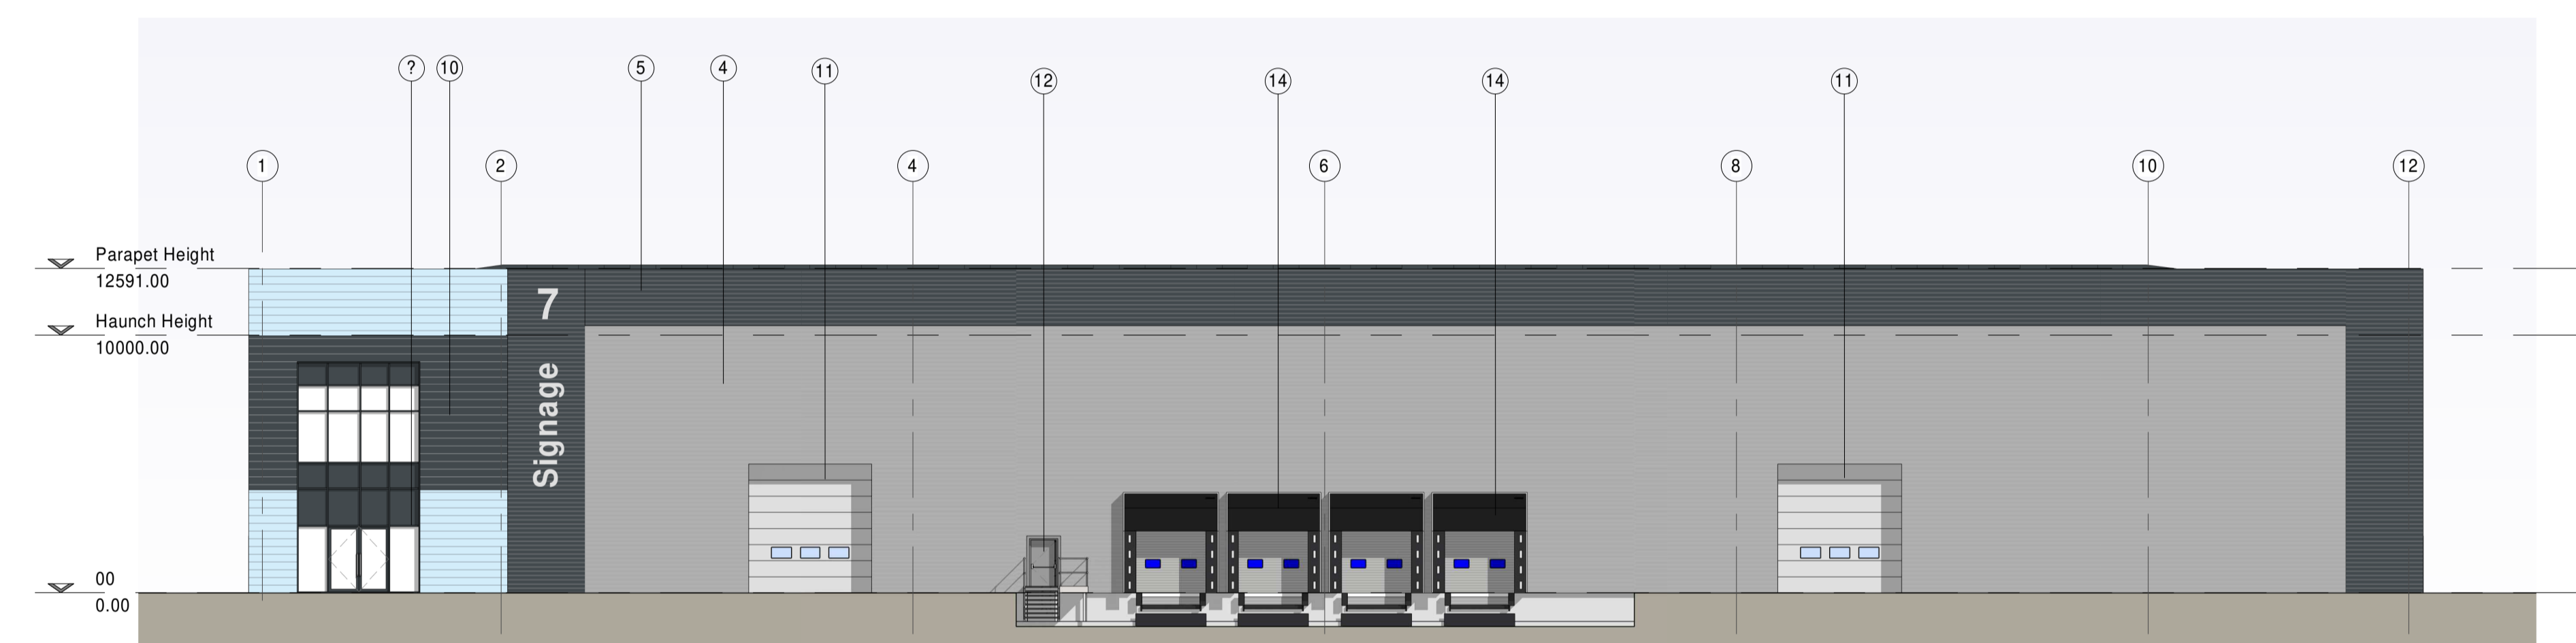

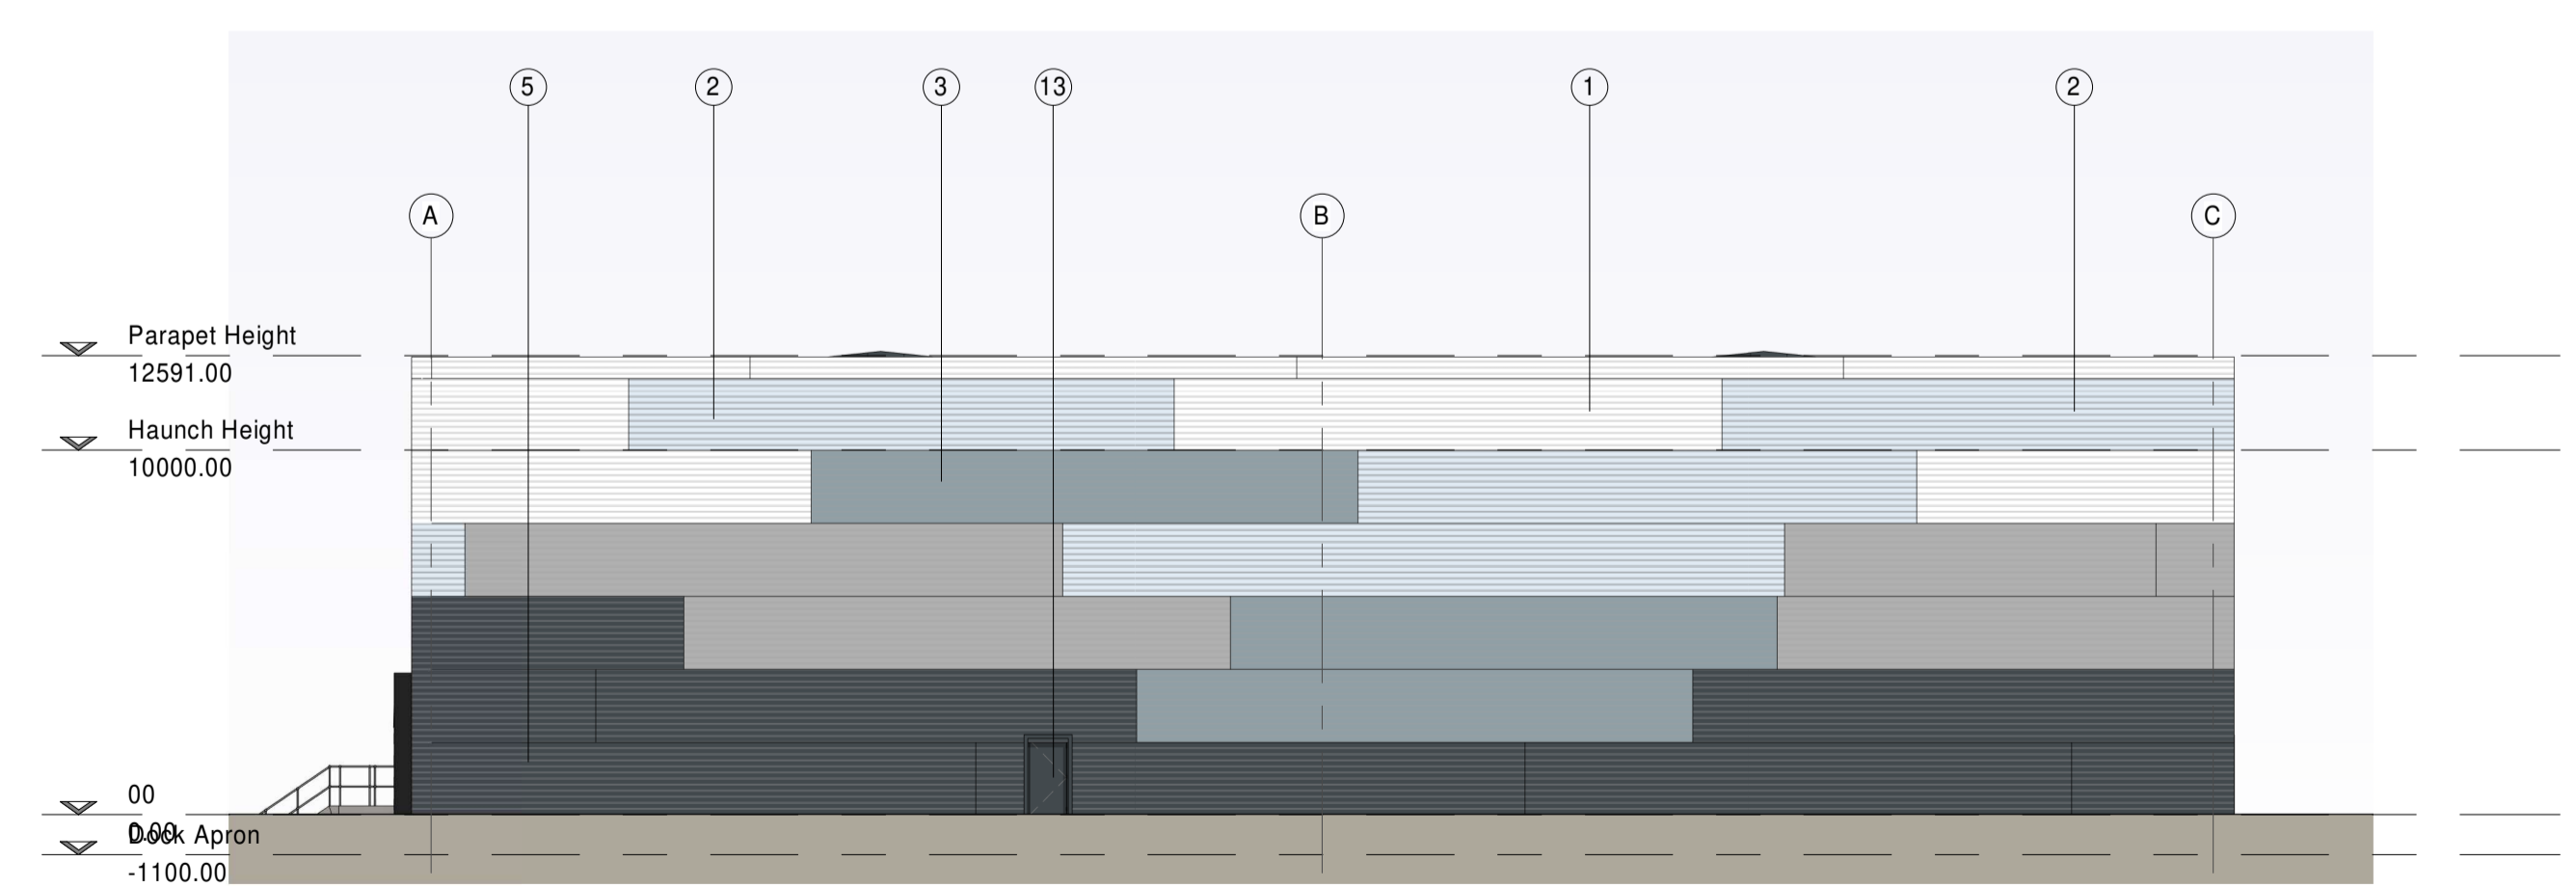

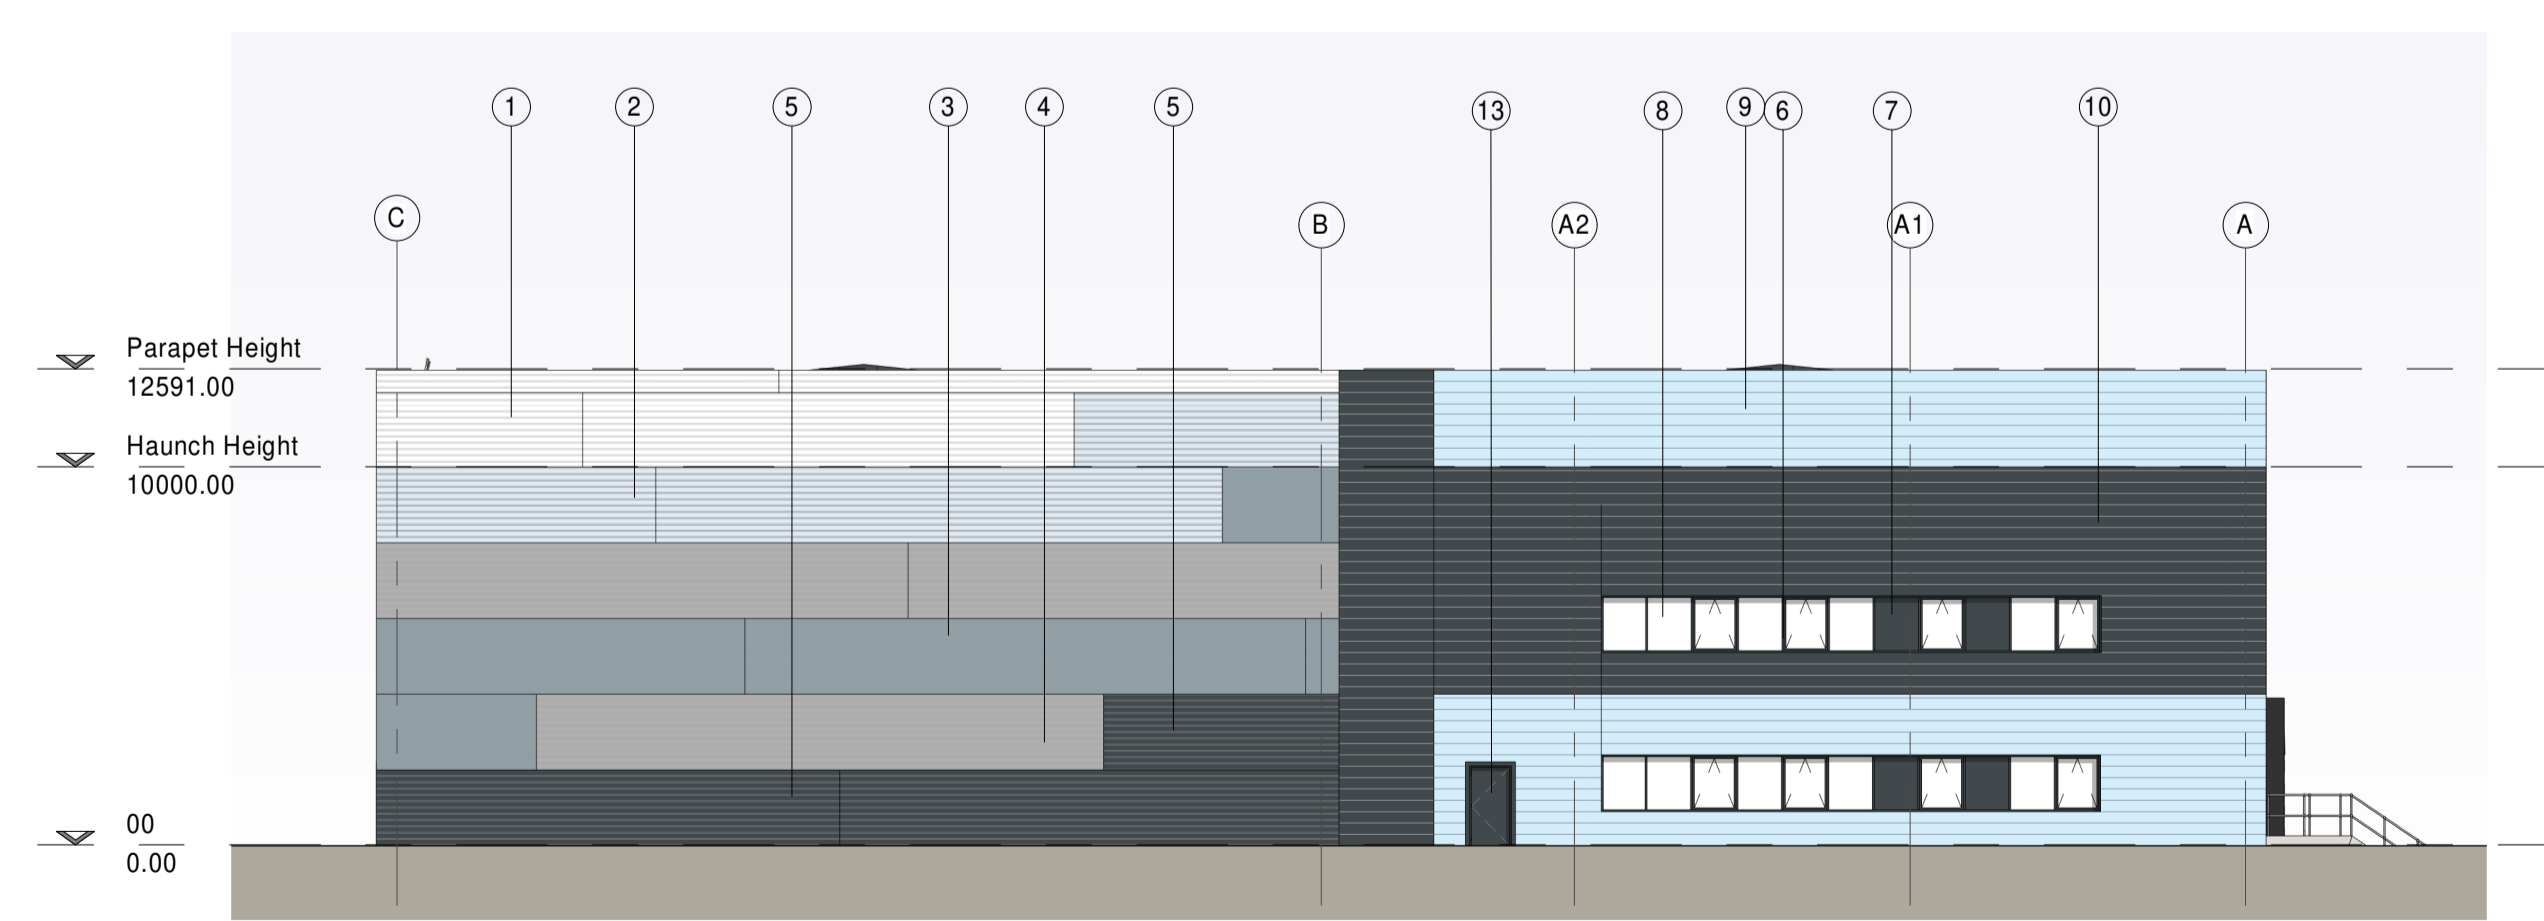



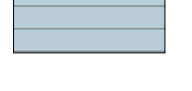



Planning Elevation East
1 : 200





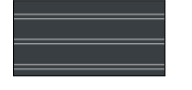

Planning Elevation West
1 : 200

ELEVATION MATERIAL KEY

-  **01 -** Trapezoidal cladding system, such as CA Twin Therm, or similar approved.
Colour: White RAL: 9003
-  **02 -** Trapezoidal cladding system, such as CA Twin Therm, or similar approved.
Colour: Albatross RAL: 240 80 05
-  **03 -** Trapezoidal cladding system, such as CA Twin Therm, or similar approved.
Colour: Alsaka Grey RAL: 7000
-  **04 -** Trapezoidal cladding system, such as CA Twin Therm, or similar approved.
Colour: Pure Grey RAL: 000 55 00
-  **05 -** Trapezoidal cladding system, such as CA Twin Therm, or similar approved.
Colour: Anthracite Grey RAL: 7016
-  **06 -** Colourcoated aluminium curtain walling
Colour: Anthracite Grey RAL: 7016
-  **07 -** Glazed spandrel panel, Anthracite Grey
-  **08 -** Glazing
-  **09 -** Composite cladding panels
Colour: Ice Blue RAL: 230 80 10
-  **10 -** Composite cladding panels
Colour: Anthracite Grey RAL: 7016

DOORS

-  **11 -** Level Access Door
Colour: Silver RAL 9006
-  **12 -** Means of Escape Door
Colour: Silver RAL 9006
-  **13 -** Means of Escape Door
Colour: Anthracite Grey RAL: 7016
-  **14 -** Dock Door
Colour: Silver RAL 9006



VERDANT SGP
Architects + Masterplanners

Prologis House,
Blythe Gate,
Blythe Valley Park,
Solihiuli, B90 8AH
t: +44 (0)121 711 6929
www.stephengeorge.co.uk

Zone 1
Lows Lane
Stanton by Dale
Ilkeston

Drawing Name:
Warehouse Elevations

Drawing Stage: **PLANNING**


Status: **S2**

SGP File Ref: 20-188-SGP-B05-ZZ-MS-A-000001

20-188 25/07/23 JM MMS As indicated @ A1
SGP Project No. Date Drawn Team Scale Rev

Drawing Number:
20-188-SGP-B05-ZZ-DR-A-131300

Project Code Originator Volume Level Type Role Number

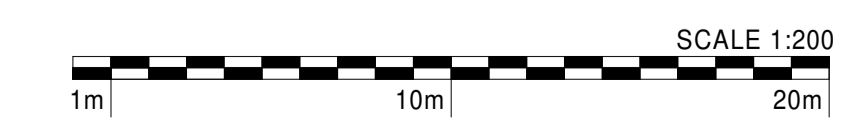

This drawing, the works and concepts depicted are copyright of Stephen George + Partners LLP and may not be reproduced or made use of, either directly or indirectly without express written consent. All heights, levels, sizes and dimensions to be checked on site before any work is put to hand. Information shown on this drawing that is produced by others has not been verified by Stephen George + Partners LLP and no liability is accepted for its accuracy. This document is prepared for the sole use of the documented recipient and Stephen George + Partners LLP accepts no liability for use of this document by parties other than the party for whom it was prepared or for purposes other than those for which it was prepared.