



**Planning Elevation North**  
1 : 200

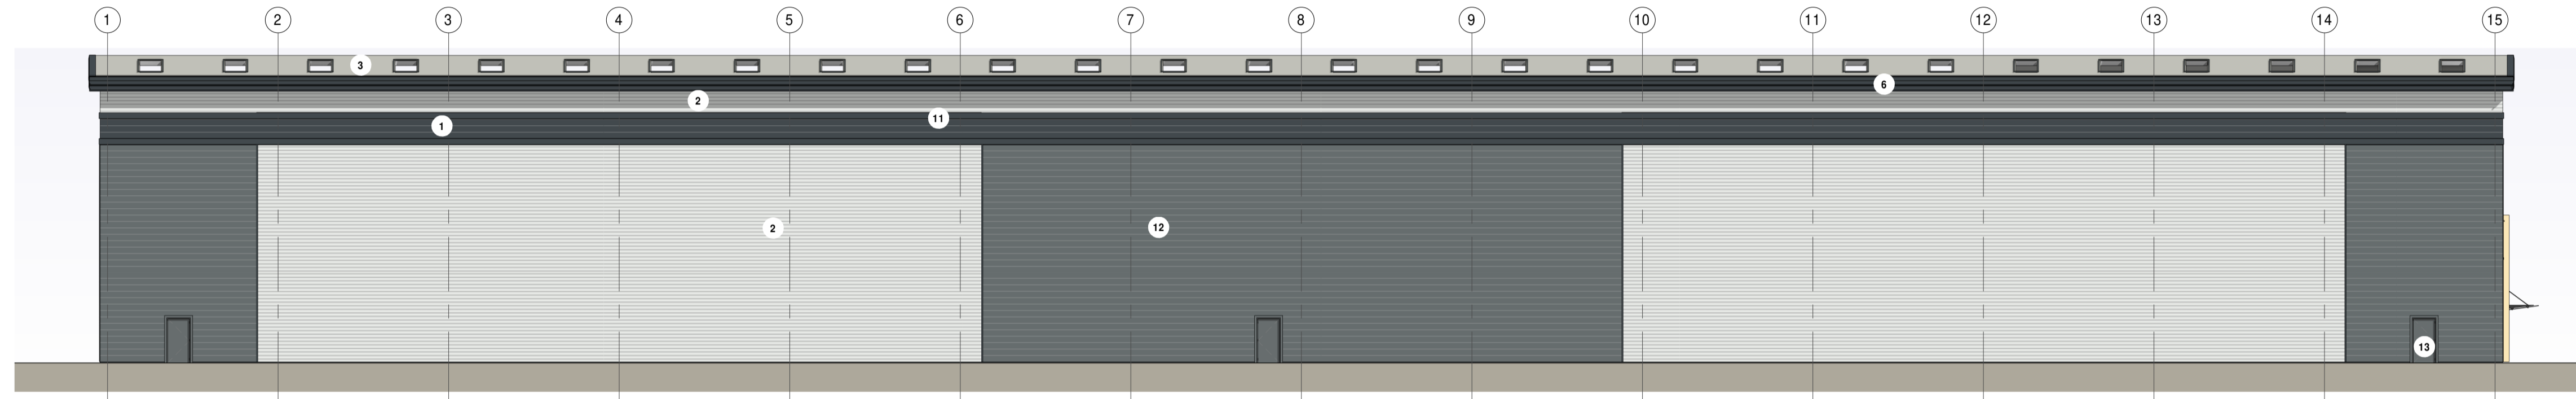

**Planning Elevation South**  
1 : 200




**Planning Elevation East**  
1 : 200

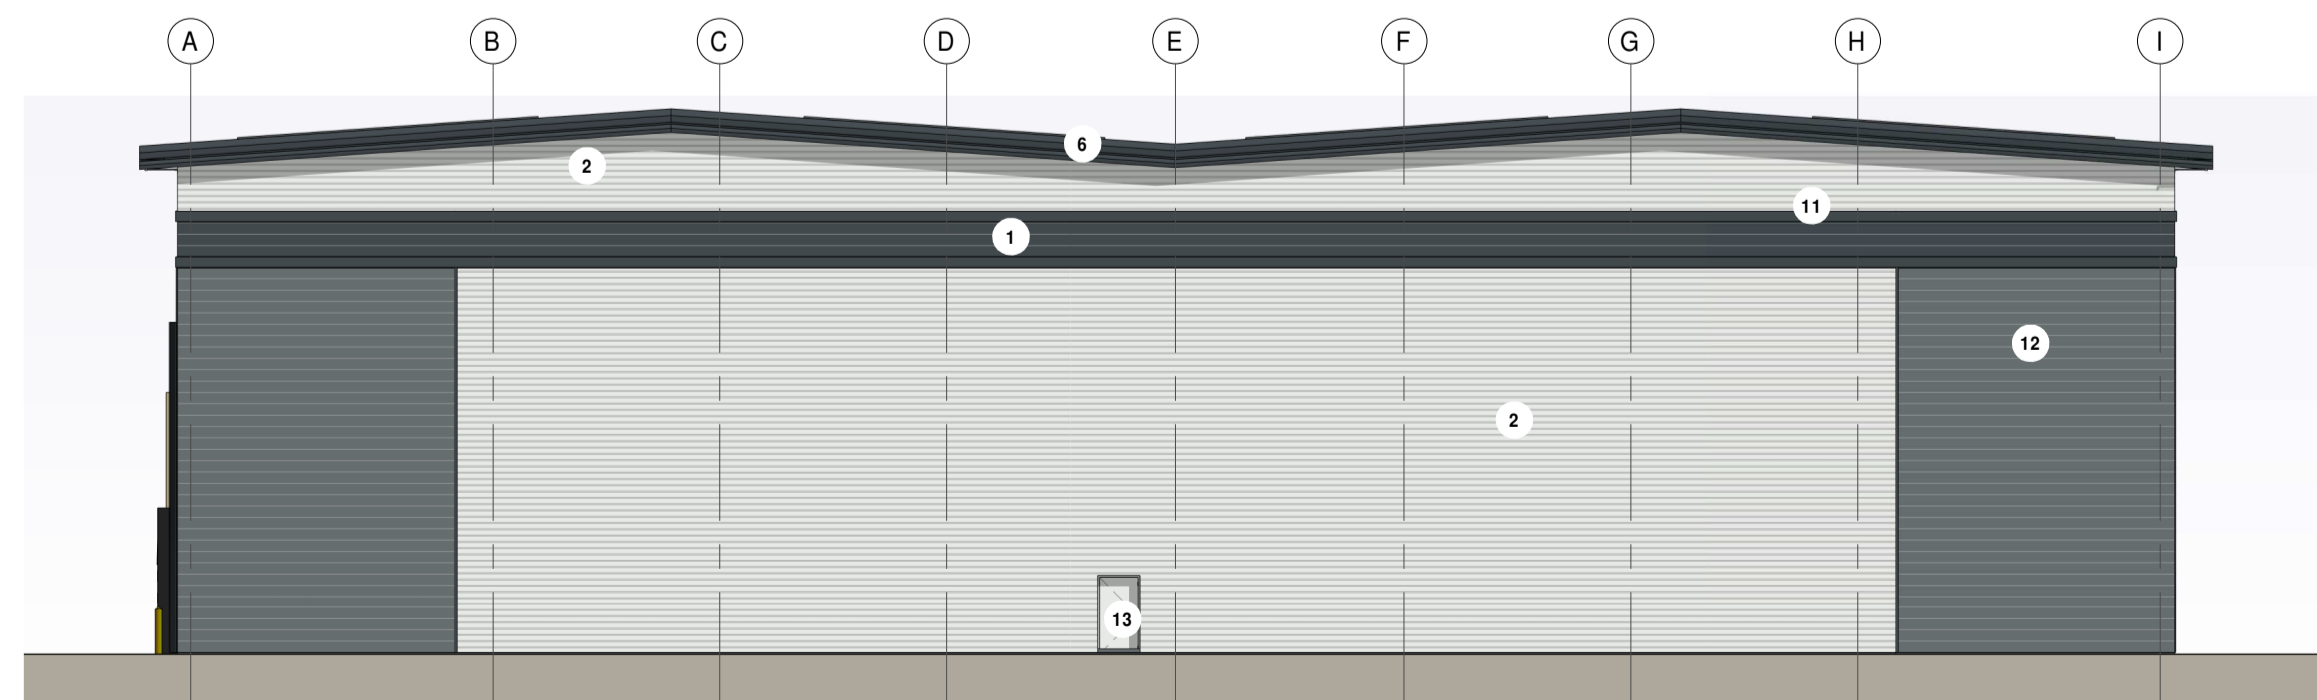


**Planning Elevation West**  
1 : 200

Material Key		
Tag Number	Material Description	RAL
1	Wall Cladding: MR300 Microrib Profile Cladding Colour: Prisma Anthracite, Horizontally Laid.	7016
2	Wall Cladding: Trapezoidal Profile Cladding Colour: Prisma Oyster, Horizontally Laid.	7035
3	Roof Cladding: Trapezoidal profile cladding Colour: HPS200 Goosewing Grey, Vertically Laid.	7038
4	Wall Cladding: Trapezoidal Profile Cladding Colour: Prisma Alaska Grey, Horizontally Laid.	7000
5	Windows: PPC Aluminium Frames, Double-Glazed Frame Colour: Anthracite	7016
6	Fascia Cladding: PPC Aluminium Fascia Colour: Anthracite	N/A
7	Feature Flashing: PPC Aluminium Flashing Colour: Seren Gold	N/A
8	Glazed Doors: PPC Aluminium Frame, Double-Glazed Frame Colour: Anthracite	7016
9	Glazed Entrance Canopy	N/A
10	Level Access Doors: PPC Steel Sectional Overhead Doors Colour: Prisma Oyster	7035
11	Feature Flashing: PPC Aluminium Flashing Colour: Anthracite	7016
12	Wall Cladding: MR300 Microrib Profile Cladding Colour: Prisma Slate Grey, Horizontally Laid.	7012
13	Personnel Doors: PPC Steel Escape Doors Colour to match adjacent cladding	N/A
14	Level Access Doors: PPC Steel Doors Colour: Prisma Oyster	7035

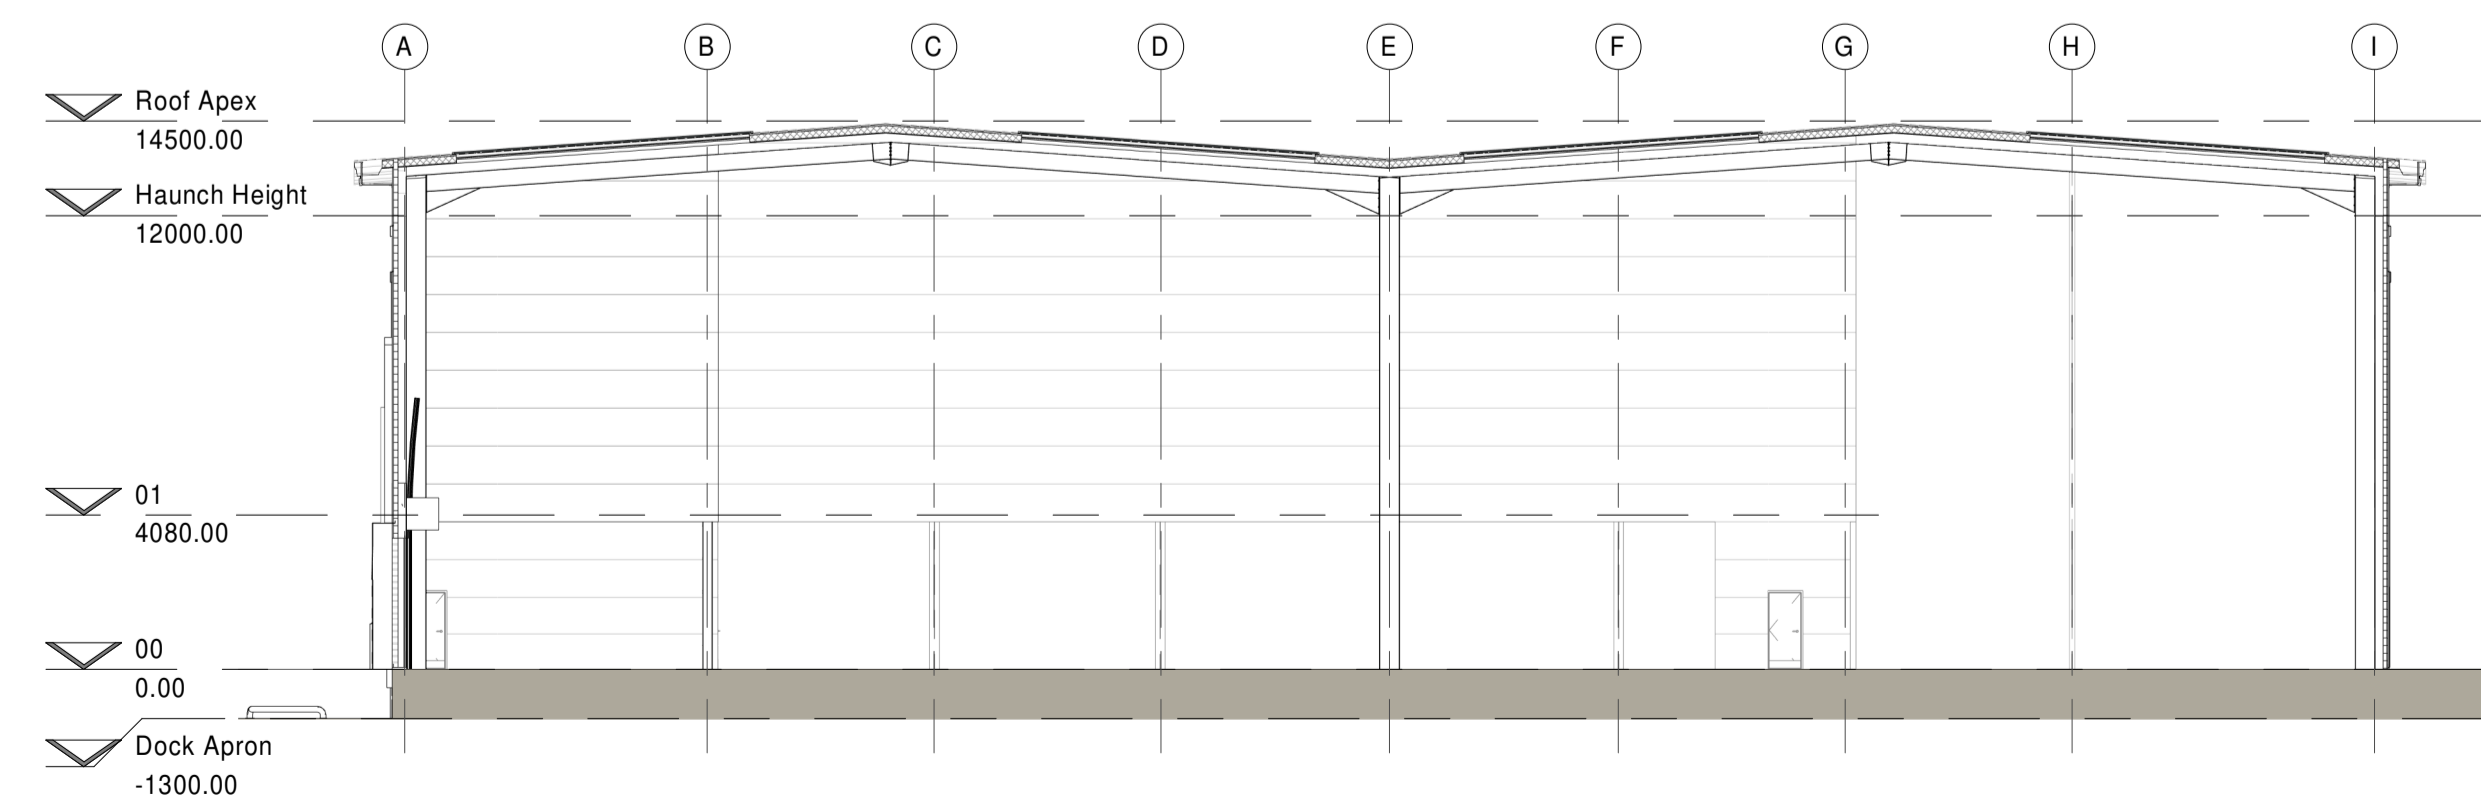

**Planning Section AA**  
1 : 200

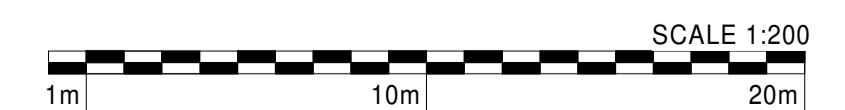

# SGP

Architects + Masterplanners

Waterfront House  
2a Smith Way  
Grove Park  
Enderby  
Leicester LE19 1SX

t: +44 (0)116 247 0557

[www.stephengeorge.co.uk](http://www.stephengeorge.co.uk)

Beecroft Park  
Sutton in Ashfield  
Unit 2

Drawing Name:  
Planning Elevations & Section AA

Drawing Stage: **Planning**

Status: **S2 - For Information**

SGP File Ref: 21-280-Unit\_2

21-280 10/01/22 DJ CD 1:200 @ A1

SGP Project No: Date: Drawn: Team: Scale: Rev:

Drawing Number:

21280-SGP-02-XX-DR-A- 131400

Project Code Originator Volume Level Type Role Number