


FRIARS YARD
SOUTHBANK

160 Blackfriars Road, SE1

friarsyard.london

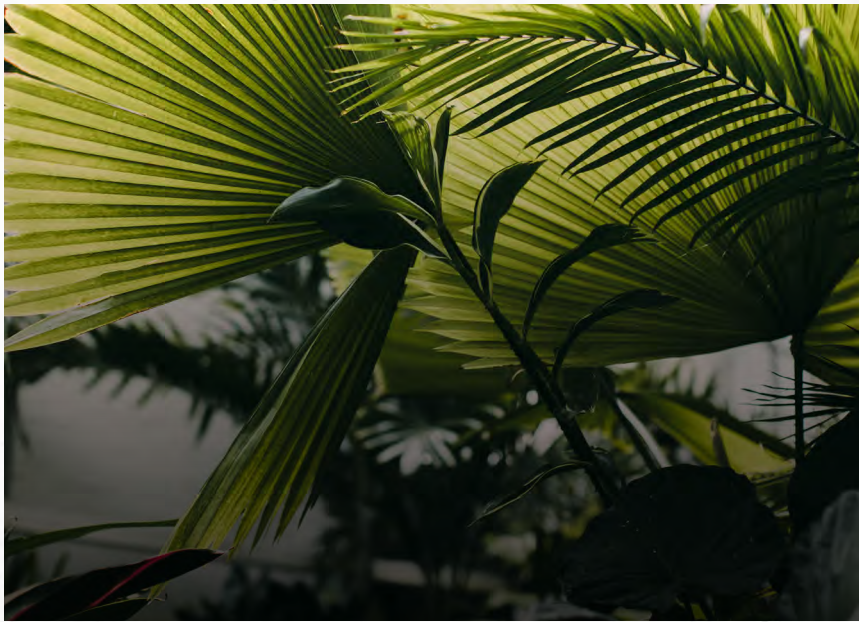

THE BUILDING

Where business blooms

Friars Yard has been reimagined to currently provide 70,132 sq ft of premium and contemporary office space – with a new ninth floor communal roof terrace and best-in-class end of journey facilities.

FRIARS YARD
SOUTHBANK



THE BUILDING | EXTERIOR



The new arrival

Accessed via the new courtyard, the Friars Yard reception sets the tone for the design throughout the building and offers occupiers and their visitors space to meet and collaborate.



Above and beyond

The new ninth floor communal roof terrace, features pergolas, a rooftop bar, 360° views across the city and permission for evening functions – it's the perfect space to take a step back and relax – or collaborate with colleagues.



A fresh start



THE BUILDING



All in the detail

The building specification includes at basement level best-in-class end of journey facilities and a dedicated exercise space for those that want to relax and recharge. LED lighting, excellent natural daylight, openable windows and communal roof terrace, aids tenant well-being and productivity.



Newly designed and refurbished reception



Cycle ramp




111 cycle spaces and 111 lockers



Changing facilities with 11 showers (5 male / 5 female / 1 accessible)



Dedicated exercise space

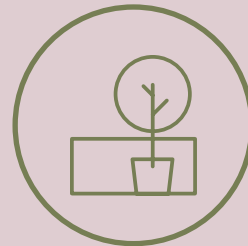

3,186 sq ft top floor roof terrace including bar and pergolas



LED lighting




Openable windows




Occupancy ratio 1:8 sq m



VRF floor mounted air conditioning units

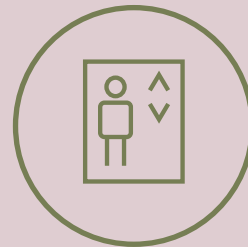

3 x 13 passenger lifts

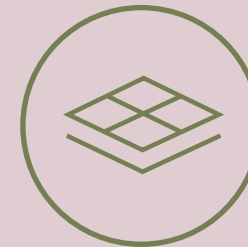


Raised access floors

Future thinking

Designed with sustainability in mind, Friars Yard has an active Net Zero Carbon pathway to achieve an economical carbon footprint, whilst the building is also looking to achieve BREEAM Excellent and EPC A ratings.




BREEAM Excellent targeted

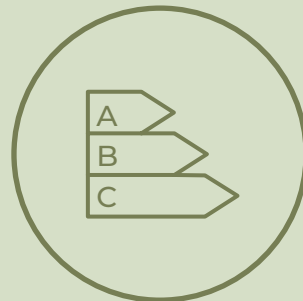

EPC targeted rating: A



Active Net Zero Carbon pathway

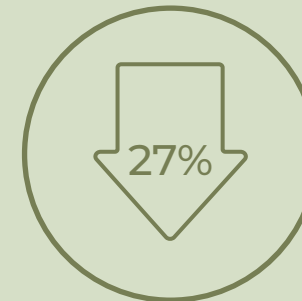

CCREM interim 2030 target of 145kWh/m².year (27.5% reduction on existing usage)



CCREM 2050 target of 70kWh/m².year (65% reduction on existing usage)



Retained structure reducing embodied carbon



Increased biodiversity



8,120 sq ft of outdoor amenity space

LOCATION

FRIARS YARD
SOUTHBANK

Play around.

Located at the centre of the South Bank, Friars Yard offers occupiers the perfect mix of amenities – morning, day or night.



LOCATION

Local area



Clockwise from above:
Sea Containers Restaurant /
Borough Yards /
Everyman Cinema – Borough Yards /
Old Union Yard Arches

Whether its the day's first coffee, buzzing food markets, destination restaurants & bars, boutique shops or taking in a cultural event – the local area has it all covered.

LOCATION

Local area



Clockwise from above:
Carrubo/
Oxo Tower Restaurant/
Tate Modern/
Borough Market

• FRIARS YARD •

LOCATION

What's here?



Clockwise from top left:
National Theatre & London Eye /
The Shard

Bars, Pubs & Restaurants

- | | |
|------------------------|-----------------------|
| 1 Bala Baya | 13 Oseyo |
| 2 Bar Elba | 14 O'ver |
| 3 BrewDog Waterloo | 15 Padella |
| 4 BaoziInn | 16 Roast |
| 5 Bread Street Kitchen | 17 Seabird |
| 6 Beer Hawk | 18 The Anchor & Hope |
| 7 Caravan | 19 The Breakfast Club |
| 8 Casa Do Frango | 20 The Charlotte |
| 9 The Ring | 21 The Table |
| 10 Hawksmoor | 22 Wright Brothers |
| 11 Honest Burgers | 23 Oxo Tower |
| 12 Mc & Sons | 24 Pizza Pilgrims |

Street Food Markets

- 1 Flat Iron Square
- 2 Tabard Street
- 3 Vinegar Yard
- 4 Borough Market
- 5 Blackfriars Market
- 6 Lower Marsh

Hotels

- 1 Citizen M
- 2 Hilton
- 3 Ibis
- 4 Novotel
- 5 Premier Inn
- 6 Sea Containers
- 7 Shangri-La
- 8 The Hoxton

Coffee

- 1 Black Sheep Coffee
- 2 FCB Coffee
- 3 Gail's Bakery
- 4 Monmouth
- 5 Mouse Tail
- 6 Origin
- 7 The Gentlemen Baristas

Gyms

- 1 1Rebel
- 2 CrossFit
- 3 Fitness4Less
- 4 F45
- 5 The Ring Boxing Club

Retail

- 1 Amazon Fresh
- 2 M&S Simply Food
- 3 Oliver Bonas
- 4 Paul Smith
- 5 Waitrose



Local occupiers

The area continues to attract a strong mix of occupiers attracted by an excellent amenity offering and transport connections – particularly from the TMT and retail sectors.



CONNECTIVITY

FRIARS YARD
SOUTHBANK

Get moving...

Friars Yard is perfectly positioned with Southwark and Waterloo stations just a short walk away.



Travel times

Whether on foot or bike Friars Yard provides access to transport hubs meaning ease of movement across the city and further afield. Superhighway 6, for those on bikes, directly links Elephant & Castle through to King's Cross, passing the key transport hubs of Blackfriars and Farringdon on its way.

Walk times (from the building in mins)

Travel times from tfl.gov.uk

04

Southwark



08

Waterloo



10

Blackfriars



13

Elephant & Castle



21

London Bridge



Cycle times (from the building)

Travel times from tfl.gov.uk

02

Waterloo



03

Blackfriars



07

London Bridge



10

Farringdon



13

Liverpool Street



THE SPACE

FRIARS YARD
SOUTHBANK

Organically designed.

Flexible, bright and open floorplates, provide the perfect space to encourage productivity and promote occupier well-being.



Accommodation

Floor	Use	NIA sq ft	NIA sq m	Availability
Ninth	Terrace	3,175	295	–
Eighth	Office	10,291	956	LET
Seventh	Office	11,729	1,090	LET
Sixth	Office	11,789	1,095	TO LET
Fifth	Office	11,842	1,100	TO LET
Fourth	Office	11,831	1,099	TO LET
Third	Office	11,785	1,095	TO LET
Second	Office	11,744	1,091	TO LET
First	Office	11,141	1,035	TO LET
Ground	Reception	1,320	121	–
Lower Ground	Amenities	3,192	297	–
Total Office Available		70,132	6,515	
Total Office NIA		92,152	8,561	

*subject to final measurement upon completion of development.

THE SPACE | PART FITTED FOURTH FLOOR



THE SPACE | THIRD FLOOR



THE SPACE | PART FITTED FOURTH FLOOR




THE BUILDING



Typical (3rd floor)

Office

11,785 sq ft / 1,095 sq m

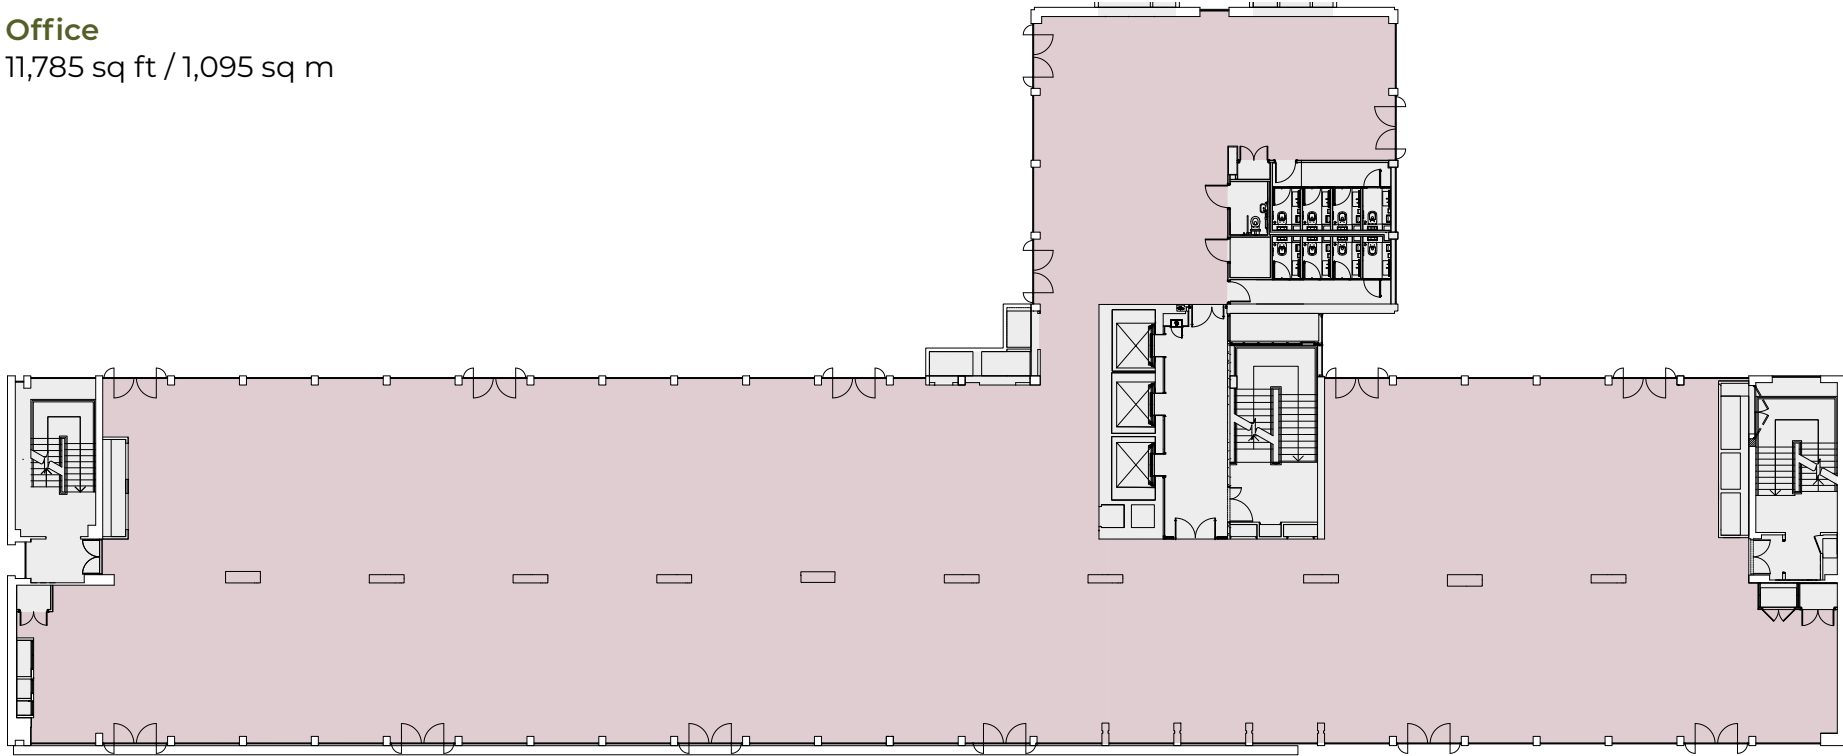

Blackfriars Road

- Office
- Core




Not to scale.
For indicative purposes only.

Ninth

Roof terrace

3,175 sq ft / 295 sq m

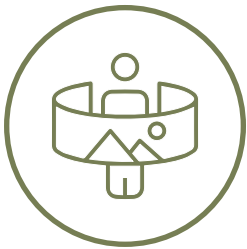

360° views across the City



Available for private functions




Rooftop bar facilities



Pergolas

- Terrace
- Core

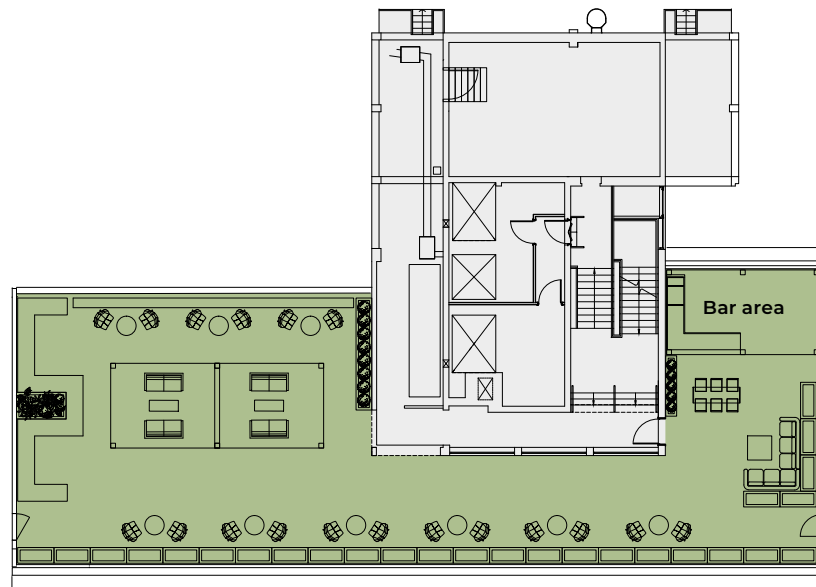

Blackfriars Road




Not to scale.
For indicative purposes only.

Lower ground

- Cycle store**
1,359 sq ft / 126.3 sq m
- Male changing**
313 sq ft / 29.1 sq m
- Female changing**
327 sq ft / 30.4 sq m
- Accessible changing**
67 sq ft / 6.2 sq m

- Gym / exercise studio**
710 sq ft / 66 sq m
- Drying room**
159 sq ft / 14.8 sq m
- Lift lobby**
257 sq ft / 23.9 sq m

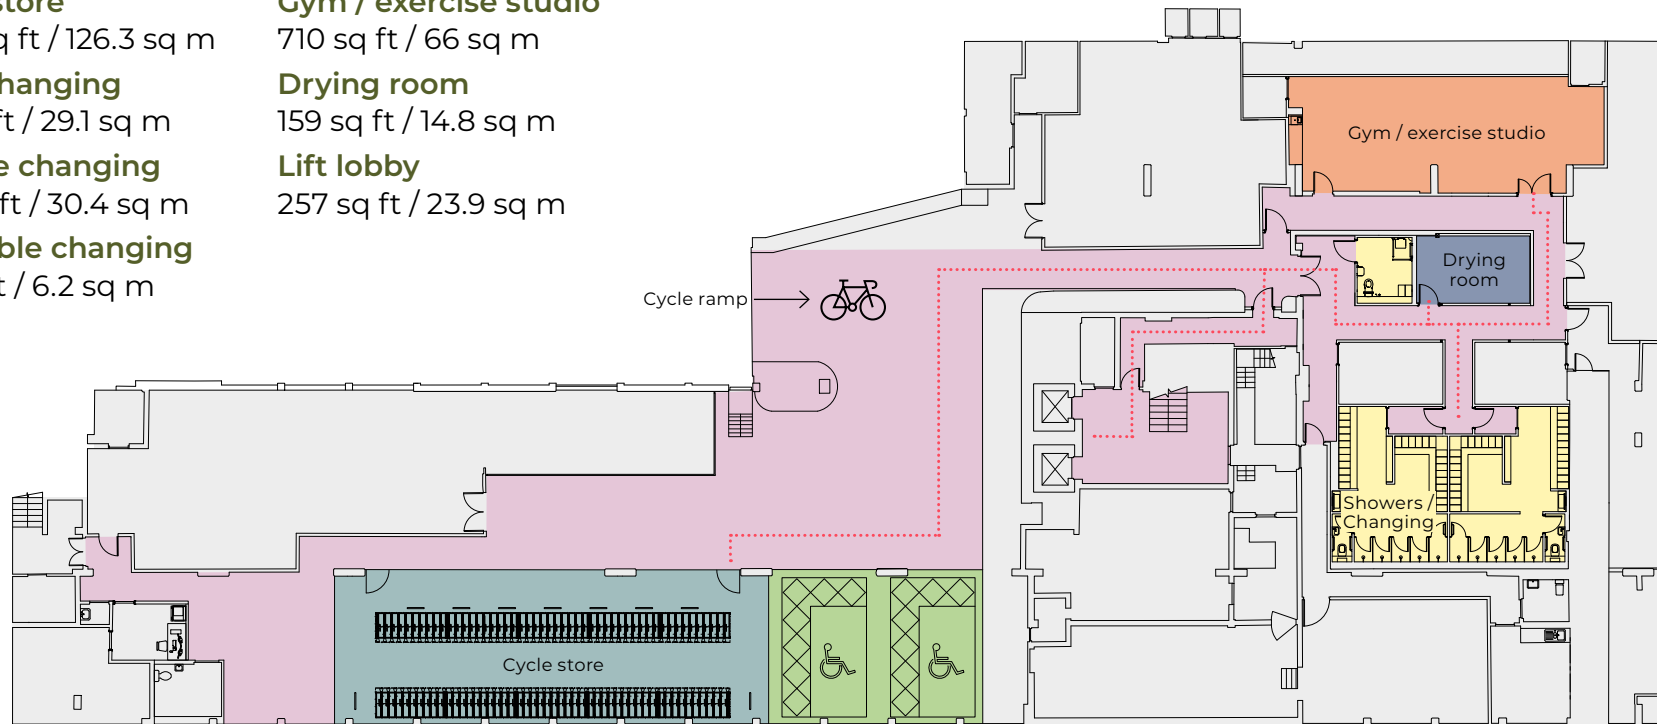

Blackfriars Road

- Showers / changing
- Cycle Store
- Gym/exercise studio
- Accessible parking
- Circulation
- Drying room
- Core



Not to scale.
For indicative purposes only.


THE SPACE

Space plan – Typical (3rd floor)

Area	No. of seats	Area	No. of seats
Open plan desks / docking stations	103	1 x 14 person meeting room	14
1 x private office	2	1 x 8 person meeting room	8
Multi-working space	8	3 x 6 person meeting room	18
Breakout / collaboration	44	Waiting area	4
Hot desks	28	Staff restaurant	26
3 x Private booth	12	Reception	6
4 x Meeting pods	16	Occupancy ratio	1:8 sq m

Office

11,785 sq ft / 1,095 sq m

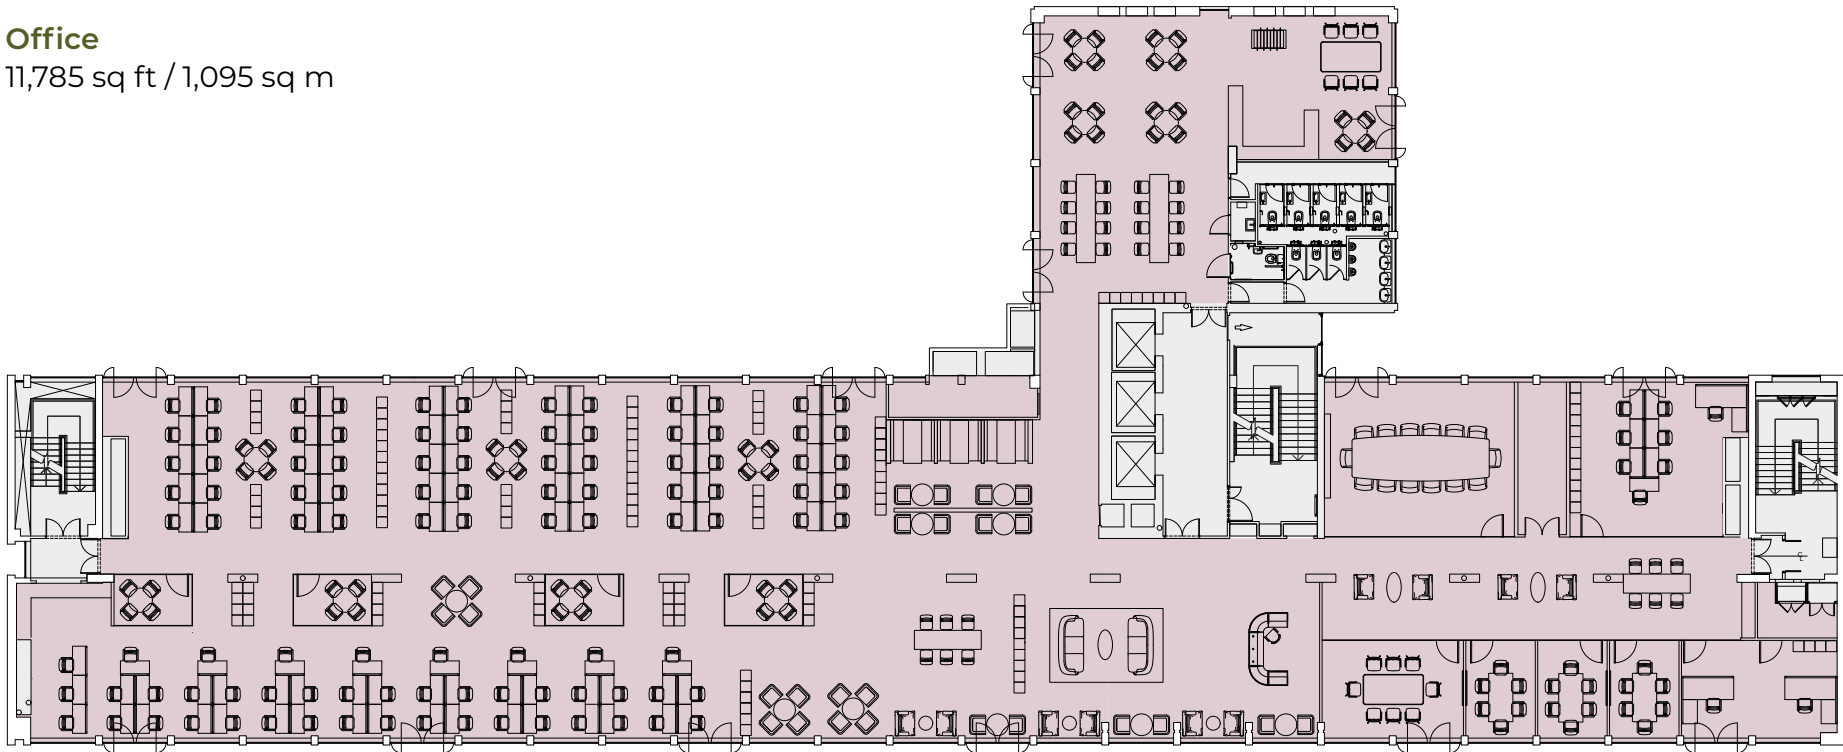

- Office
- Core



Not to scale.
For indicative purposes only.

THE SPACE | TECHNICAL SPECIFICATION

Occupational Floors

Office density:
1 person per 10 sqm

WC provision:
1 person per 10 sqm

Lift 01
Otis MRL, 13 Person, 1000kg

Lift 02
Otis MRL, 13 Person, 1000kg

Lift 03
Otis MRL, 13 Person, 1025kg

The building is served by water cooled variable refrigerant volume (VRF) systems, water source heat pumps (WSHPs) to temper the fresh air, and electric heating for back of house areas.

Floor to Ceiling Heights

Office Uppers (Level 1 – 4)
from top of RAF – c.2.6mm

Reception – c.2.6mm

Raised Floors

New raised floors throughout.

– void depth of 100mm
(minimum).

– overall build-up (less finishes)
126mm.

Air Conditioning

Ventilation

Filtered, tempered fresh air is delivered and returned at high level providing 14L/s/person at 1 person per 10m².

Heating and Cooling

Water Cooled VRF Floor Mounted Units, one unit per BCO Zone.

Cooling: 24°C DB

Heating: 20°C DB

Set-point: 22°C DB

Equipment Allowance: 20 W/m²

Lighting Allowance: 8 W/m²

Occupants: 75 W (Sensible) /
55 W (Latent) per person at 1/10

Lifts

There are 3 No. lifts in total, consisting of one central core with 3 no. passenger lifts.

Passenger lift 3 is a dual-purpose goods & passenger lift with dual entrance at ground level to facilitate access directly toward the service area.

Structure

Floor structure comprises reinforced concrete ribbed slabs with clay hollowpot. 200mm thk at Ground floor, 300mm thk for upper levels with screed topping.

Central, small diameter fixings for suspended tenant services and fittings can be made into the RC ribs.

Reinforced concrete perimeter columns at 3m centres, with internal RC columns at 6m centres.

External Finishes

The external façade comprises a mix of render, aluminium panels, bespoke external floor tiling and feature fluted glazing elements.

The ground level podium consists of curtain walling, with aluminium clad columns. Aluminium cladding also forms the entrance canopy and undercroft creating a grand entrance to the office and Friars Yard.

Feature fluted glass forms the fascia of the ground level podium and also the glazed panels within the entrance canopy.

Feature artwork to northern gable wall.

Levels 1 - 7

Newly rendered with recessed elements giving the façade a sense of depth and dynamism. Large windows punctuate the façade flooding the office with natural light.

Level 8

Consists of a set back floorplan fully clad in aluminium panels with generous roof terrace areas formed around the extent of the perimeter.

Roof level

A accessible roof terrace is bound by frameless, glazed balustrades providing expansive views over the city. New, black steel pergolas provide year-round use of the space.

WC Provision

Unisex and Accessible WCs are provided on every floor.

High-quality, durable materials will ensure a long lasting design that can withstand increased maintenance regimes and protect against accidental damage and scratching.

Accessibility

Accessible WC on every floor.

No access to roof terrace.

Internal Areas

The reception is accessed via a covered entrance canopy & undercroft fronting Blackfriars Road. It consists of a large, open reception space including seating areas and main lift lobby and a feature stair to all upper levels. Access via a fully glazed revolving door and surrounded by curtain wall glazing the space receives ample natural light and views out to Friars Yard and to Blackfriars Road.

Finished in a neutral palette of natural stone, textured concrete effect wall finishes and timber panelling, the reception provides a statement space to welcome employees and guests.

Each lift lobby and stair core is formed in a complimentary material palette to the reception, tying together the circulation spaces throughout.

Cycling Facilities

The bike store, fitness space and changing rooms (including showers, vanities and drying room) are contained within the lower ground floor. Accessed via the service entrance from Pocock Street, a dedicated ramp allows bicycles to be easily manoeuvred from lower ground to street level.

The quantity of cycle spaces is 111 comprised of 100 semi-vertical racks and 11 sheffield stands for varied bicycle types.

11 showers (5 male, 5 female, 1 fully accessible), wet & dry vanity stations and changing benches are provided.

112 lockers are provided within separate locker rooms split between male, female and accessible.

Lighting

LED lighting throughout office areas 350-500 lux with DALI dimmable control drivers.

Presence detection and time clock controlled throughout the office floor.

ESG

BREEAM Excellent Targeted

EPC Rating A

Active Net Zero Carbon pathway

CCREM interim 2030 target of 145kWh/m².year (27.5% reduction on existing usage)

CCREM 2050 target of 70kWh/m².year (65% reduction on existing usage)

Retained structure reducing embodied carbon

Increased biodiversity

8,120 sq ft of outdoor amenity space

CONTACTS

Say hello



Ben Fisher

07810 676 168
ben@usp.london

Simon Smith

07736 880 316
simon@usp.london

Luke Austerberry

07921 406 291
luke@usp.london



Nick Pearce

07879 881 366
nick.pearce@savills.com

Angus Tullberg

07976 256 487
angus.tullberg@savills.com

friarsyard.london

Misrepresentations Act 1967 – Whist all the information in this brochure is believed to be correct, neither the agent nor the client guarantee its accuracy nor is it intended to form any part of any contract. All areas quoted are approximate. January 2024.

All building images are computer generated.

Designed & Produced by Cre8te – 020 3468 5760 – cre8te.london