



GROUND FLOOR

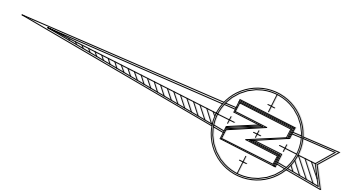

0m 2m 4m 6m 8m 10m 12m 14m 16m 18m 20m

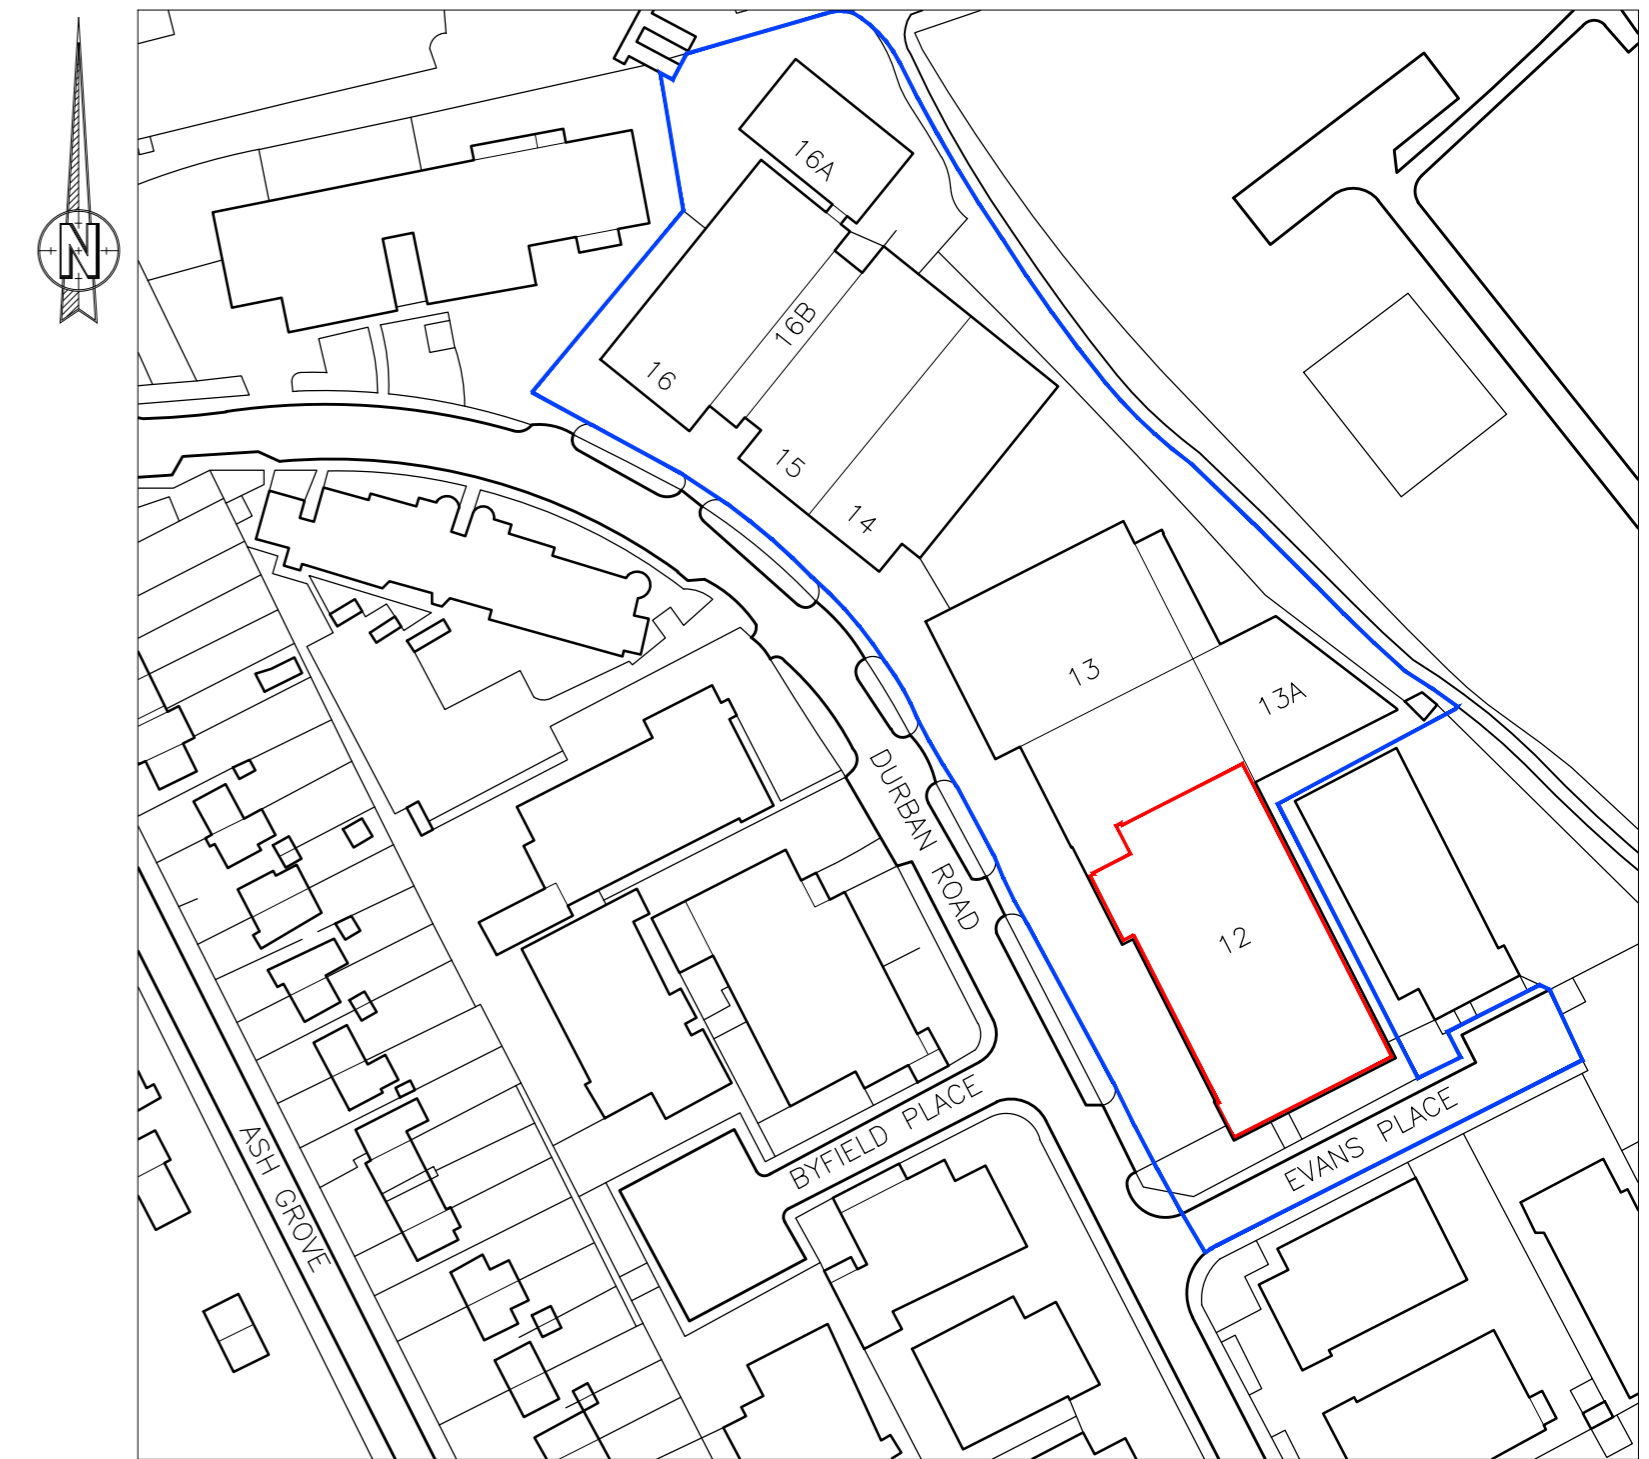

0m 10m 20m 30m 40m 50m
K.A.D. Licensed O.S. No. 100047482

LOCATION PLAN @1:1250

Rev	Revision	By	Date

KNIGHT
ARCHITECTURAL
DESIGN

K.A.D. Ltd
Ground Floor Suite
94 Richmond Court
Boker Road
Southampton
SO31 1BA
T: 01489 6801194
E: admin@k-a-d.co.uk
W: www.k-a-d.co.uk

Client
PETCHEY HOLDINGS

Project
**UNIT 12
CASTLEGROVE BUSINESS PARK
BOGNOR REGIS
PO22 9QT**

Drawing
FLOOR PLANS

Scale: **1:200@A2** Date: **NOV 2018**

Project no.	Sequential	Blg/Floor	Detail	Rev
KAD	01	A	LP	.