


DO NOT SCALE DIMENSIONS FROM THIS DRAWING.
ALL DIMENSIONS INCLUDING FIGURED DIMENSIONS, TO BE CHECKED
ON SITE PRIOR TO COMMENCING ANY WORKS.

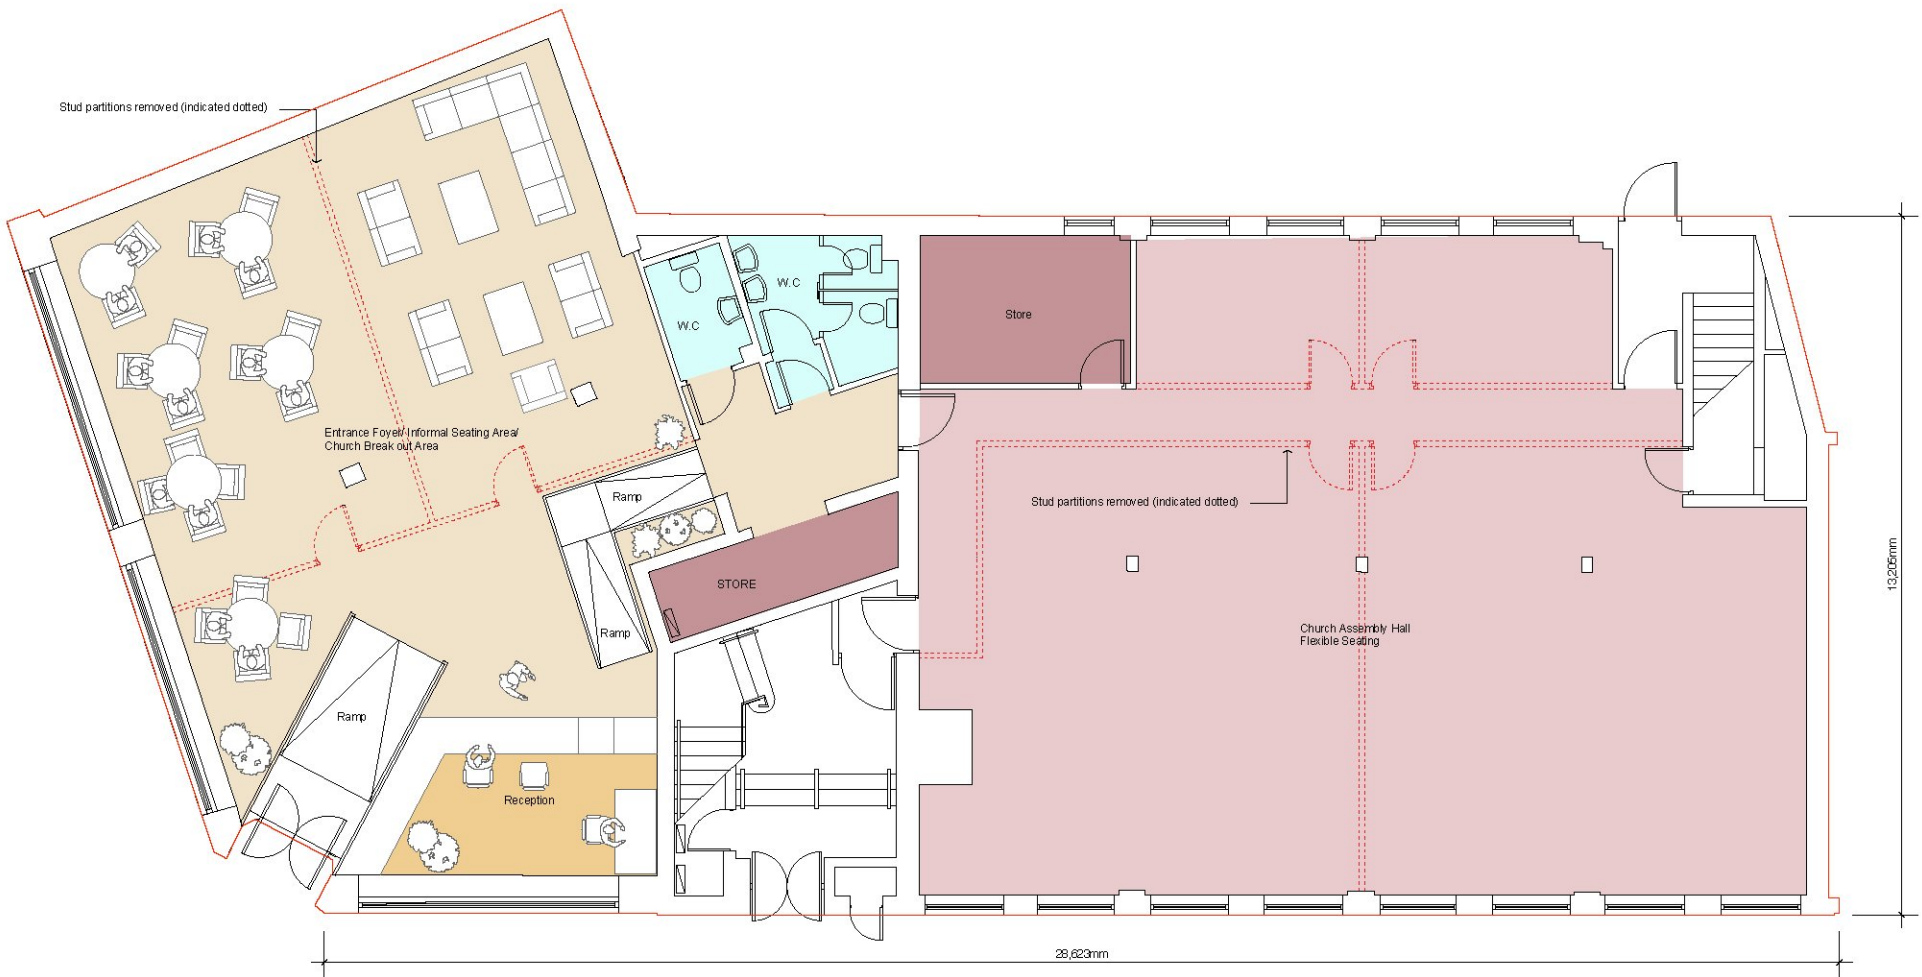

Key

Gross External Area: 443 Sqm

PROJECT		
Proposed Change of Use at 35 Moss Street, Paisley for Life Church		
DRAWING TITLE		
Ground Floor as Proposed		
SCALE	1:50 @ A1	04
DATE	11/10/13 @ AS	
DRAWN BY	July 2013	
CHECKED BY		
REVISION		