


NOTES

DO NOT SCALE DIMENSIONS FROM THIS DRAWING.  
ALL DIMENSIONS INCLUDING FIGURED DIMENSIONS, TO BE CHECKED  
ON SITE PRIOR TO COMMENCING ANY WORKS.

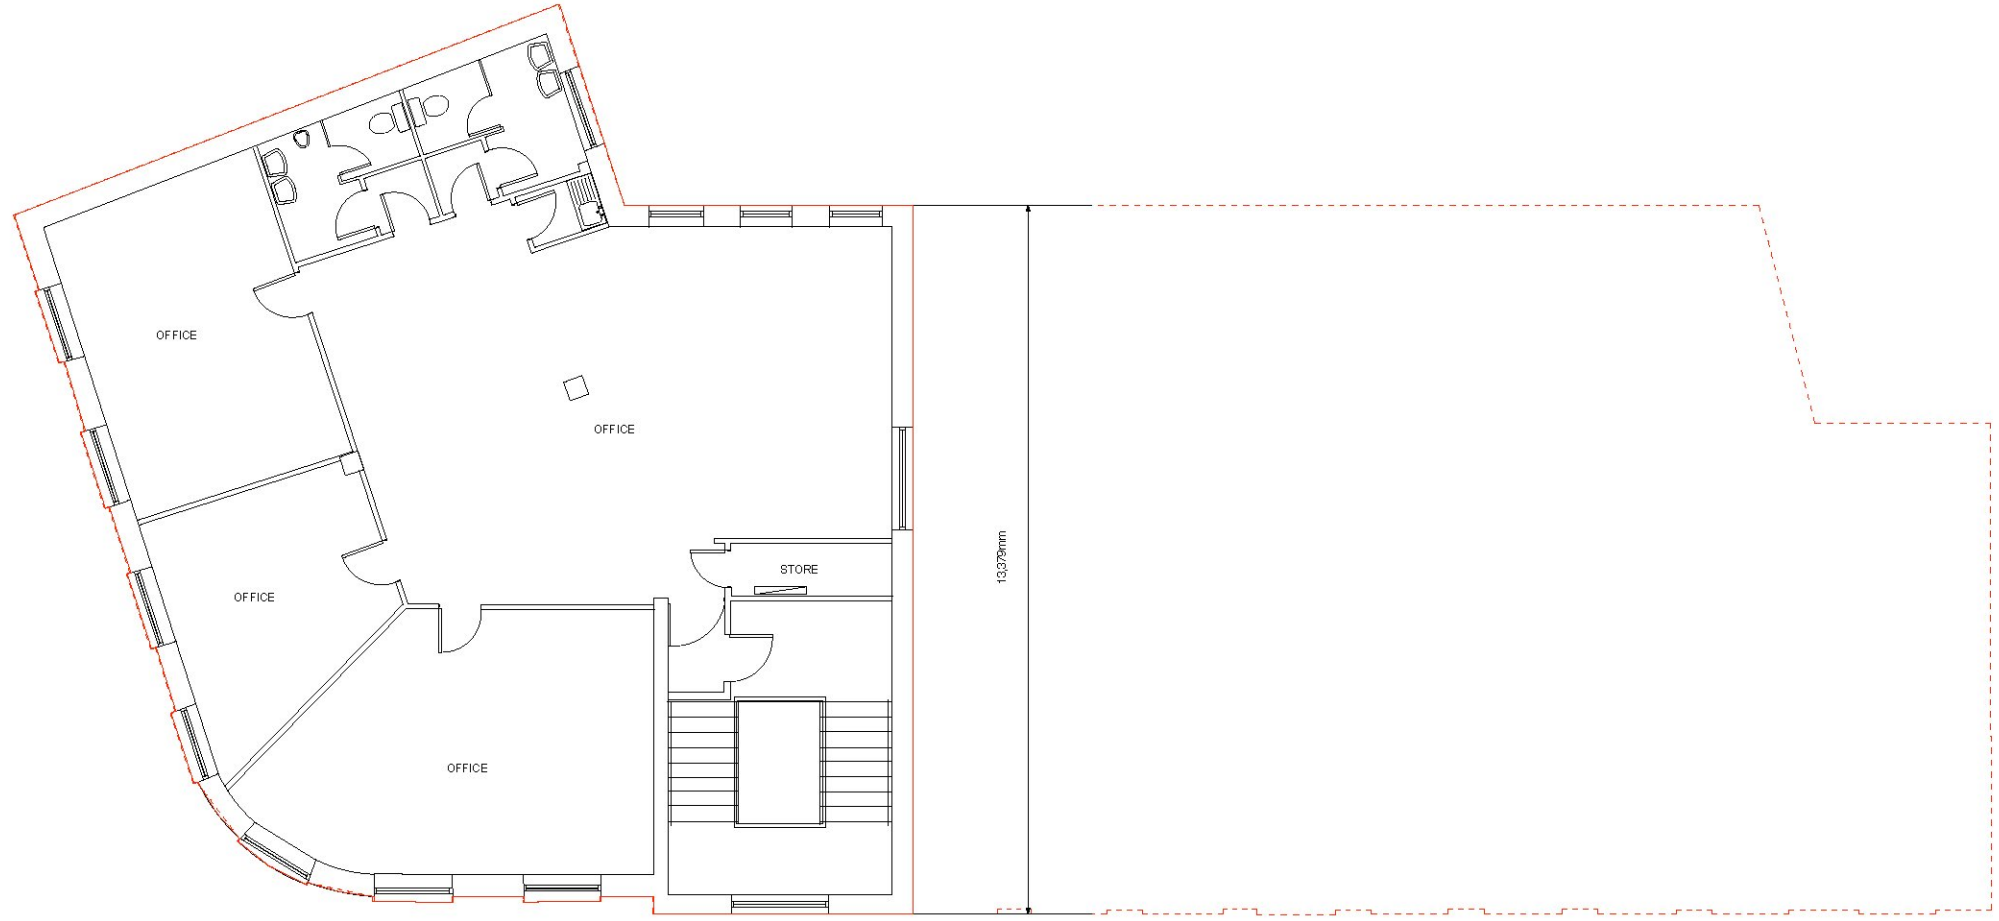

Key

Gross External Area: 216 Sqm

PROJECT  
**Proposed Change of Use at  
35 Moss Street, Paisley for  
Life Church**

DRAWING TITLE  
**Second Floor as Proposed**


SCALE	1:50 @ A1	<b>06</b>
DATE	11/10/13	
DRAWN BY	July 2013	REVISION
CHECKED BY		