



TO LET

OFFICE – 1,706 SQ FT (158.49 SQ M)
4th Floor Griffin House, 135 High Street, Crawley, RH10 1DQ

SHW

**MAKING
PROPERTY
WORK**

SHW.CO.UK

Rent – £23.00 psf

DESCRIPTION

The fully refurbished fourth floor West Suite is available. The last remaining suite at Griffin House has just undergone a full refurbishment and is available for immediate occupation. The three month transformation has included installation of new underfloor power, a new fully raised access floor, new carpets, complete redecoration and PIR sensor LED lighting throughout. Each air conditioning unit can be individual controlled from within the tenant's demise. This top floor suite is light open-plan and has far reaching views.

Access to Griffin House is through the impressive glass atrium which leads into the ground floor reception area. There are two modern lifts up to the fourth floor where the lobby, male/female and disabled toilets have been redecorated. Key fob access control provides entry to the suite.

The fourth floor is currently being split. To complete in November 2019.

PROMINENT LOCATION

Prominently located to the northern end of Crawley High Street, just ¼ of a mile from the A23. The numerous town centre facilities are within walking distance of the building as is the well established Crawley Leisure Park which is opposite the building. Crawley mainline railway station is also within a 10 minute walk.

Crawley Rail Stations provides direct services to London Victoria (from 47 minutes) and London Bridge (from 52 minutes).

ACCOMMODATION (IPMS 3)

Available on a new FRI lease for a term to be agreed

	SQ FT	SQ M
West Suite 4 th Floor	1,706	158.49

AMENITIES

- New fully raised access floor with new bus-bar power
- New carpeting
- New LED lighting on PIR sensors
- Air conditioning (tested)
- 24 Hr on-site security
- Male, female and disabled toilets on each floor
- Generous parking allocation of 1:315 sq ft

RENT

£23.00psf exclusive

SERVICE CHARGE

There will be a service charge to cover the upkeep of the common areas.

RATES

To be re-assessed. Currently as part of a larger assessment.

VAT

VAT will be charged on the quoting terms.

LEGAL COSTS

Each party to be responsible for their own legal costs.

EPC

The property has an EPC rating of D – 82.



VIEWINGS – 01293 441300

Laura Miles t: 01293 441339 | e: lmiles@shw.co.uk
 Riannon Edwards t: 07961 231 286 | e: redwards@shw.co.uk



SOCIAL

Follow us on twitter @SHWProperty

**MAKING
PROPERTY
WORK**

SHW.CO.UK



VIEWINGS – 01293 441300

Laura Miles t: 01293 441339 | e: lmiles@shw.co.uk

Riannon Edwards t: 07961 231 286 | e: redwards@shw.co.uk




SOCIAL

Follow us on twitter @SHWProperty

**MAKING
PROPERTY
WORK**

SHW.CO.UK

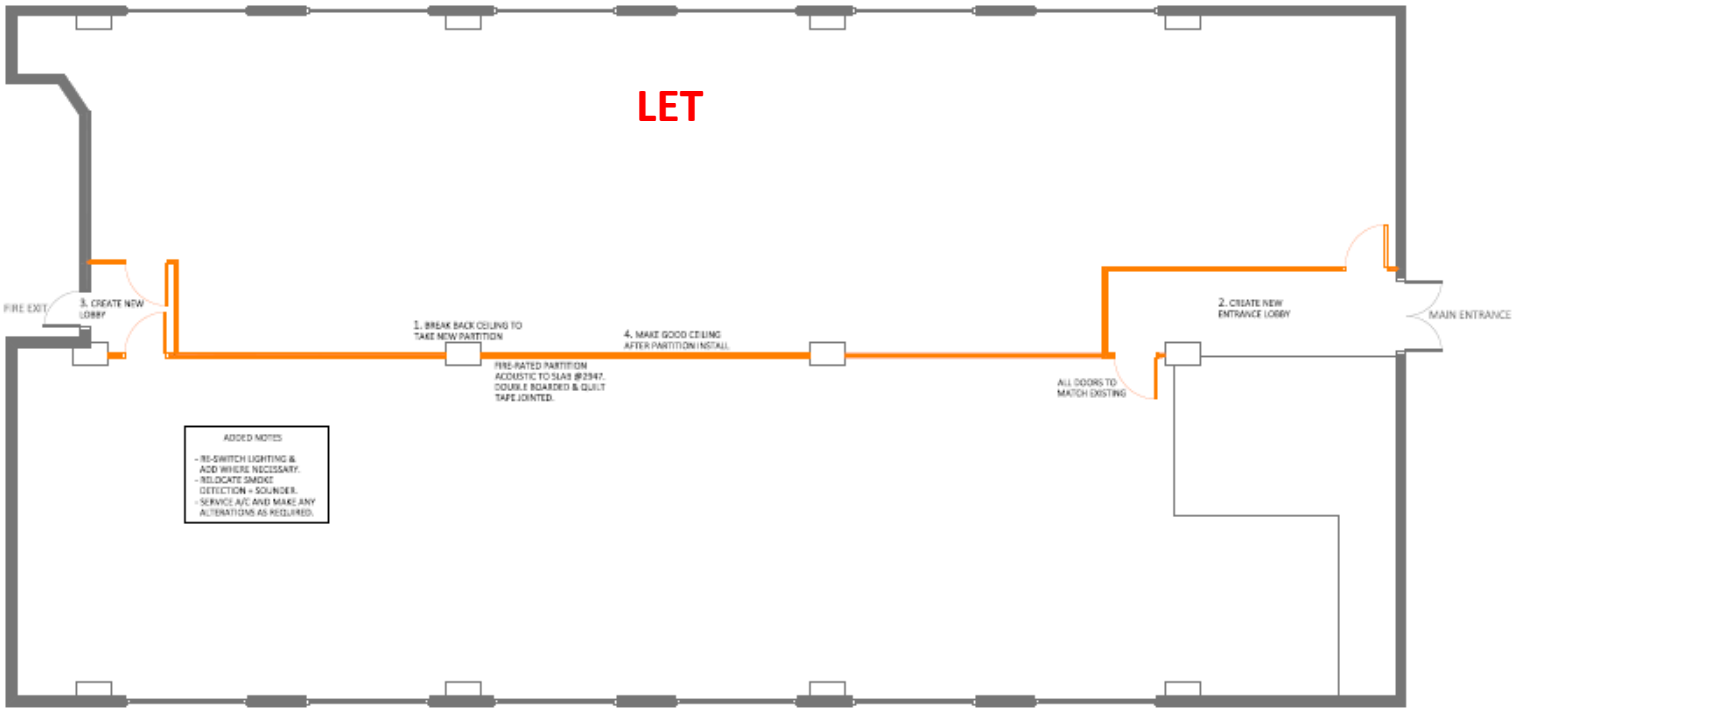

In drawing are the copyright of Complete Interior Design Ltd. | These drawings may only be used by others with express permission and obtained from Complete Interior Design Ltd. | Any image shown on this drawing are indicative only and may not accurately reflect the final supplied items. | All dimensions are approximate and should be checked on site.

	CLIENT:	SHW	DWG NO.:	0718	REV:	X	SITE ADDRESS:
	CONTACT:	LAURA MILES	SCALE:	1:50	ISS:	AS	4TH FLOOR, GRIFFIN HOUSE, 135 HIGH STREET, CRAWLEY, RH10 1DQ.
	TITLE:	PROPOSED LAYOUT	DRAWN BY:	JORDAN WOODHAM	DATE:	27/06/2018	



VIEWINGS – 01293 441300
 Laura Miles t: 01293 441339 | e: lmiles@shw.co.uk
 Riannon Edwards t: 07961 231 286 | e: redwards@shw.co.uk



SOCIAL
 Follow us on twitter @SHWProperty

**MAKING
 PROPERTY
 WORK**

SHW.CO.UK

SHW prepares sales and letting particulars diligently and all reasonable steps are taken to ensure that they are correct. Neither a seller nor a landlord nor SHW will, however, be under any liability to any purchaser or tenant or prospective purchaser or tenant in respect of them. If a property is unoccupied, SHW may not have all the information required by a prospective purchaser or tenant in its possession, may not be able to obtain it and may not be able to verify all the information which it does hold. The mention of appliances and/or services or heating/cooling system or any other plant or fenestration systems in this description does not imply that they are in working order. Prospective purchasers should make their own investigations before finalising any agreement to purchase or lease. Note: Any maps or plans included in this document are obtained from Promap under our Ordnance Survey Business Use Copyright licence ES 100017692 or are Goad Digital Plans including mapping data licensed from Ordnance Survey Crown Copyright 2007 under licence number PU 100017316