


Location Plan

Scale: 1:10,000



- Overall sale area, 122 sqm or thereby
- Access rights for 11
- Joint access rights
- 2 storey FC building

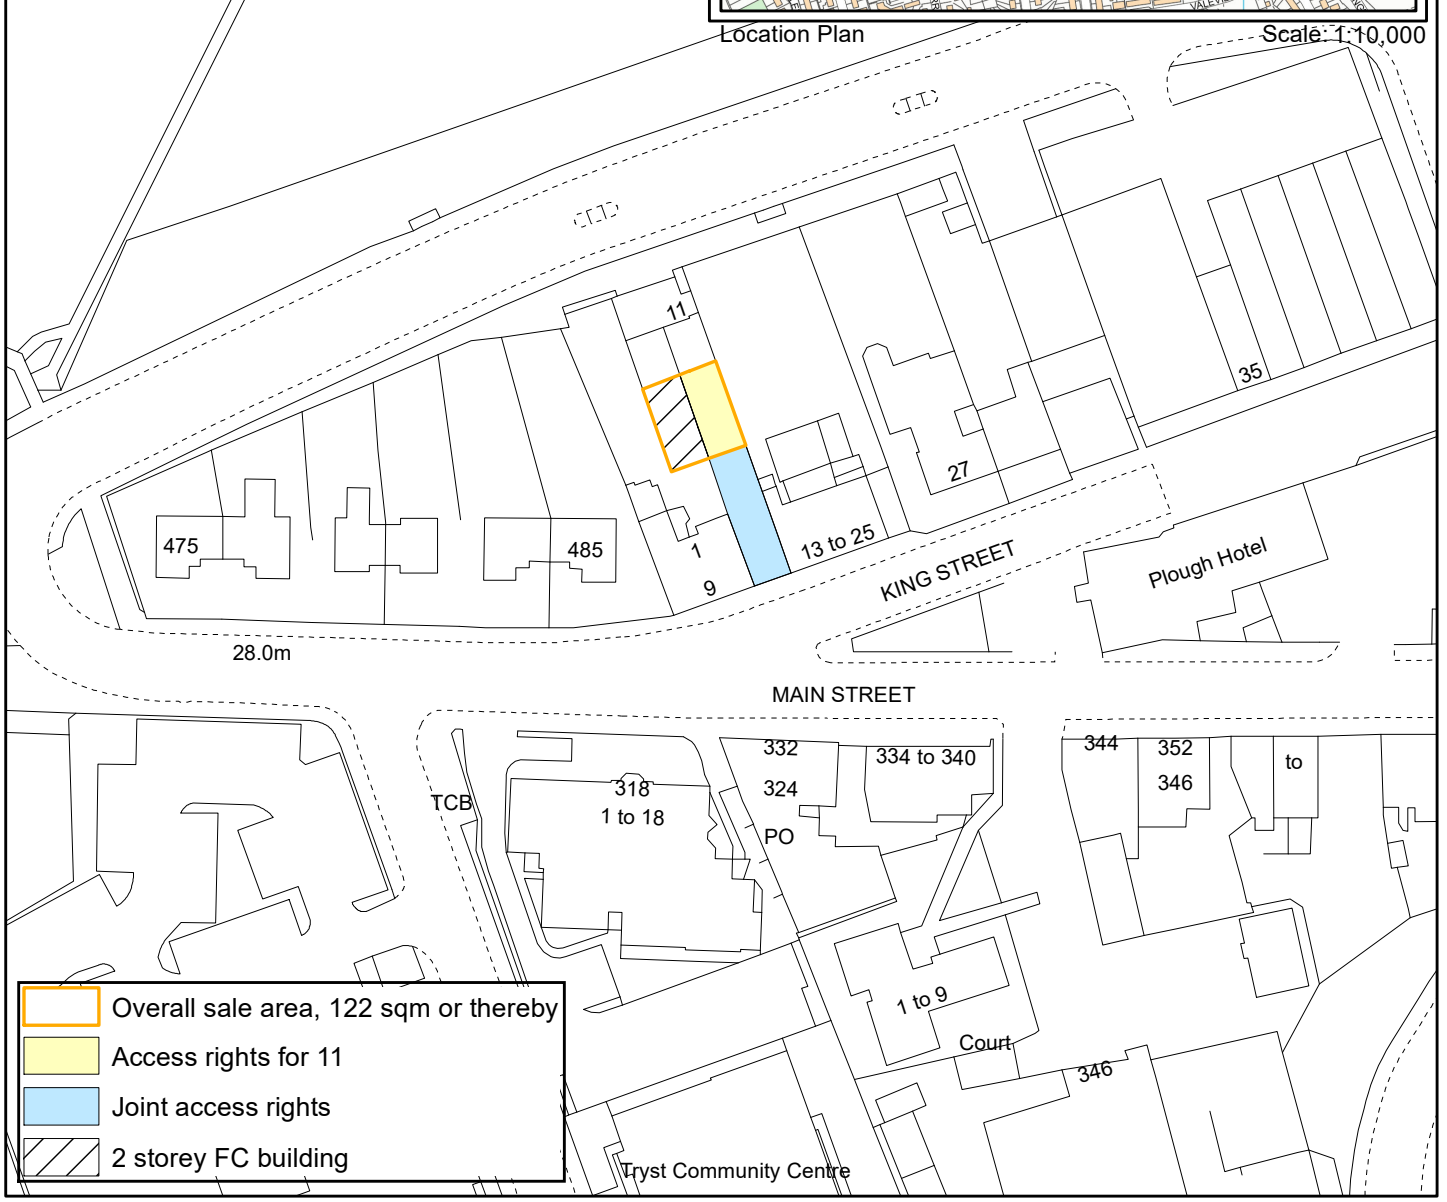

Falkirk Council

Place Services
Falkirk Stadium, 4 Stadium Way, Falkirk, FK2 9EE

Scale: 1:1,000

Date: 1.3.2024



Subject

11 King Street, Stenhousemuir

© Crown copyright and database rights 2024 Ordnance Survey 0000851917. You are permitted to use this data solely to enable you to respond to, or interact with, the organisation that provided you with the data. You are not permitted to copy, sub-licence, distribute or sell any of this data to third parties in any form.