


Figured dimensions only are to be taken from this drawing. All dimensions are to be checked on site before any work is put in hand.

Second Floor Office Layout

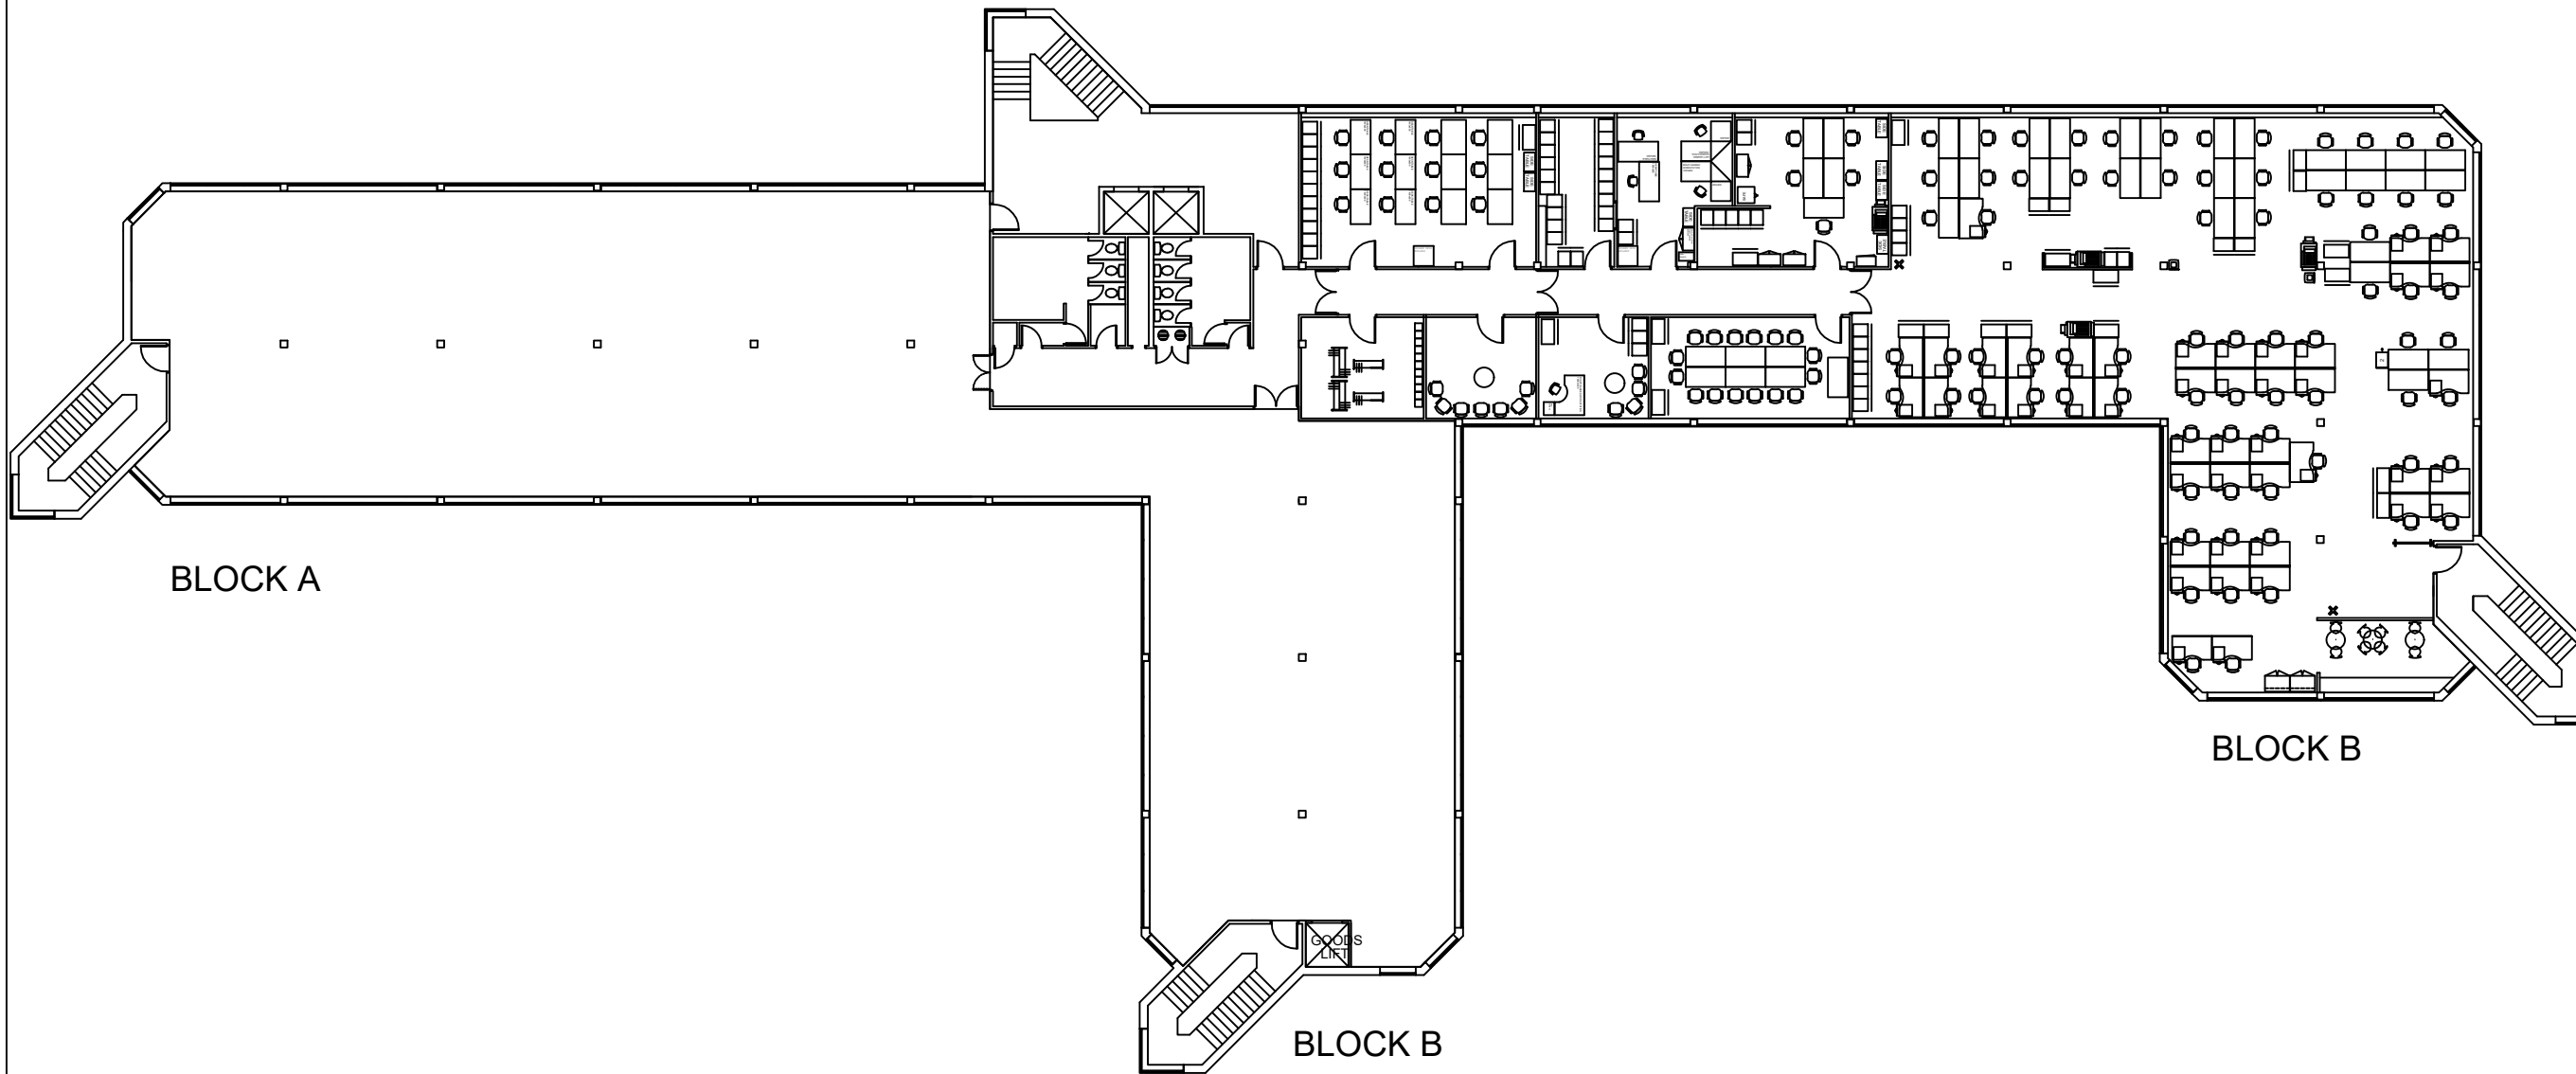

Mark | Revision | Drawn | Date | Chk'd



Originator



1 Southampton Row, London, WC1B 5HA
Tel: (+44) 2074040110

Project Number

Master

Project Title
Space Plan
Office Layout

Building Name
Greenock BDC,
Greenock, PA15 1DU

Drawing Title
Second Floor
Existing Furniture layout

Drawn	Checked	Scale	Date	Rev
PK		NTS	02.12.19	A

Drawing Number

620224-Master-02