


Figured dimensions only are to be taken from this drawing. All dimensions are to be checked on site before any work is put in hand.

# Third Floor Office Layout

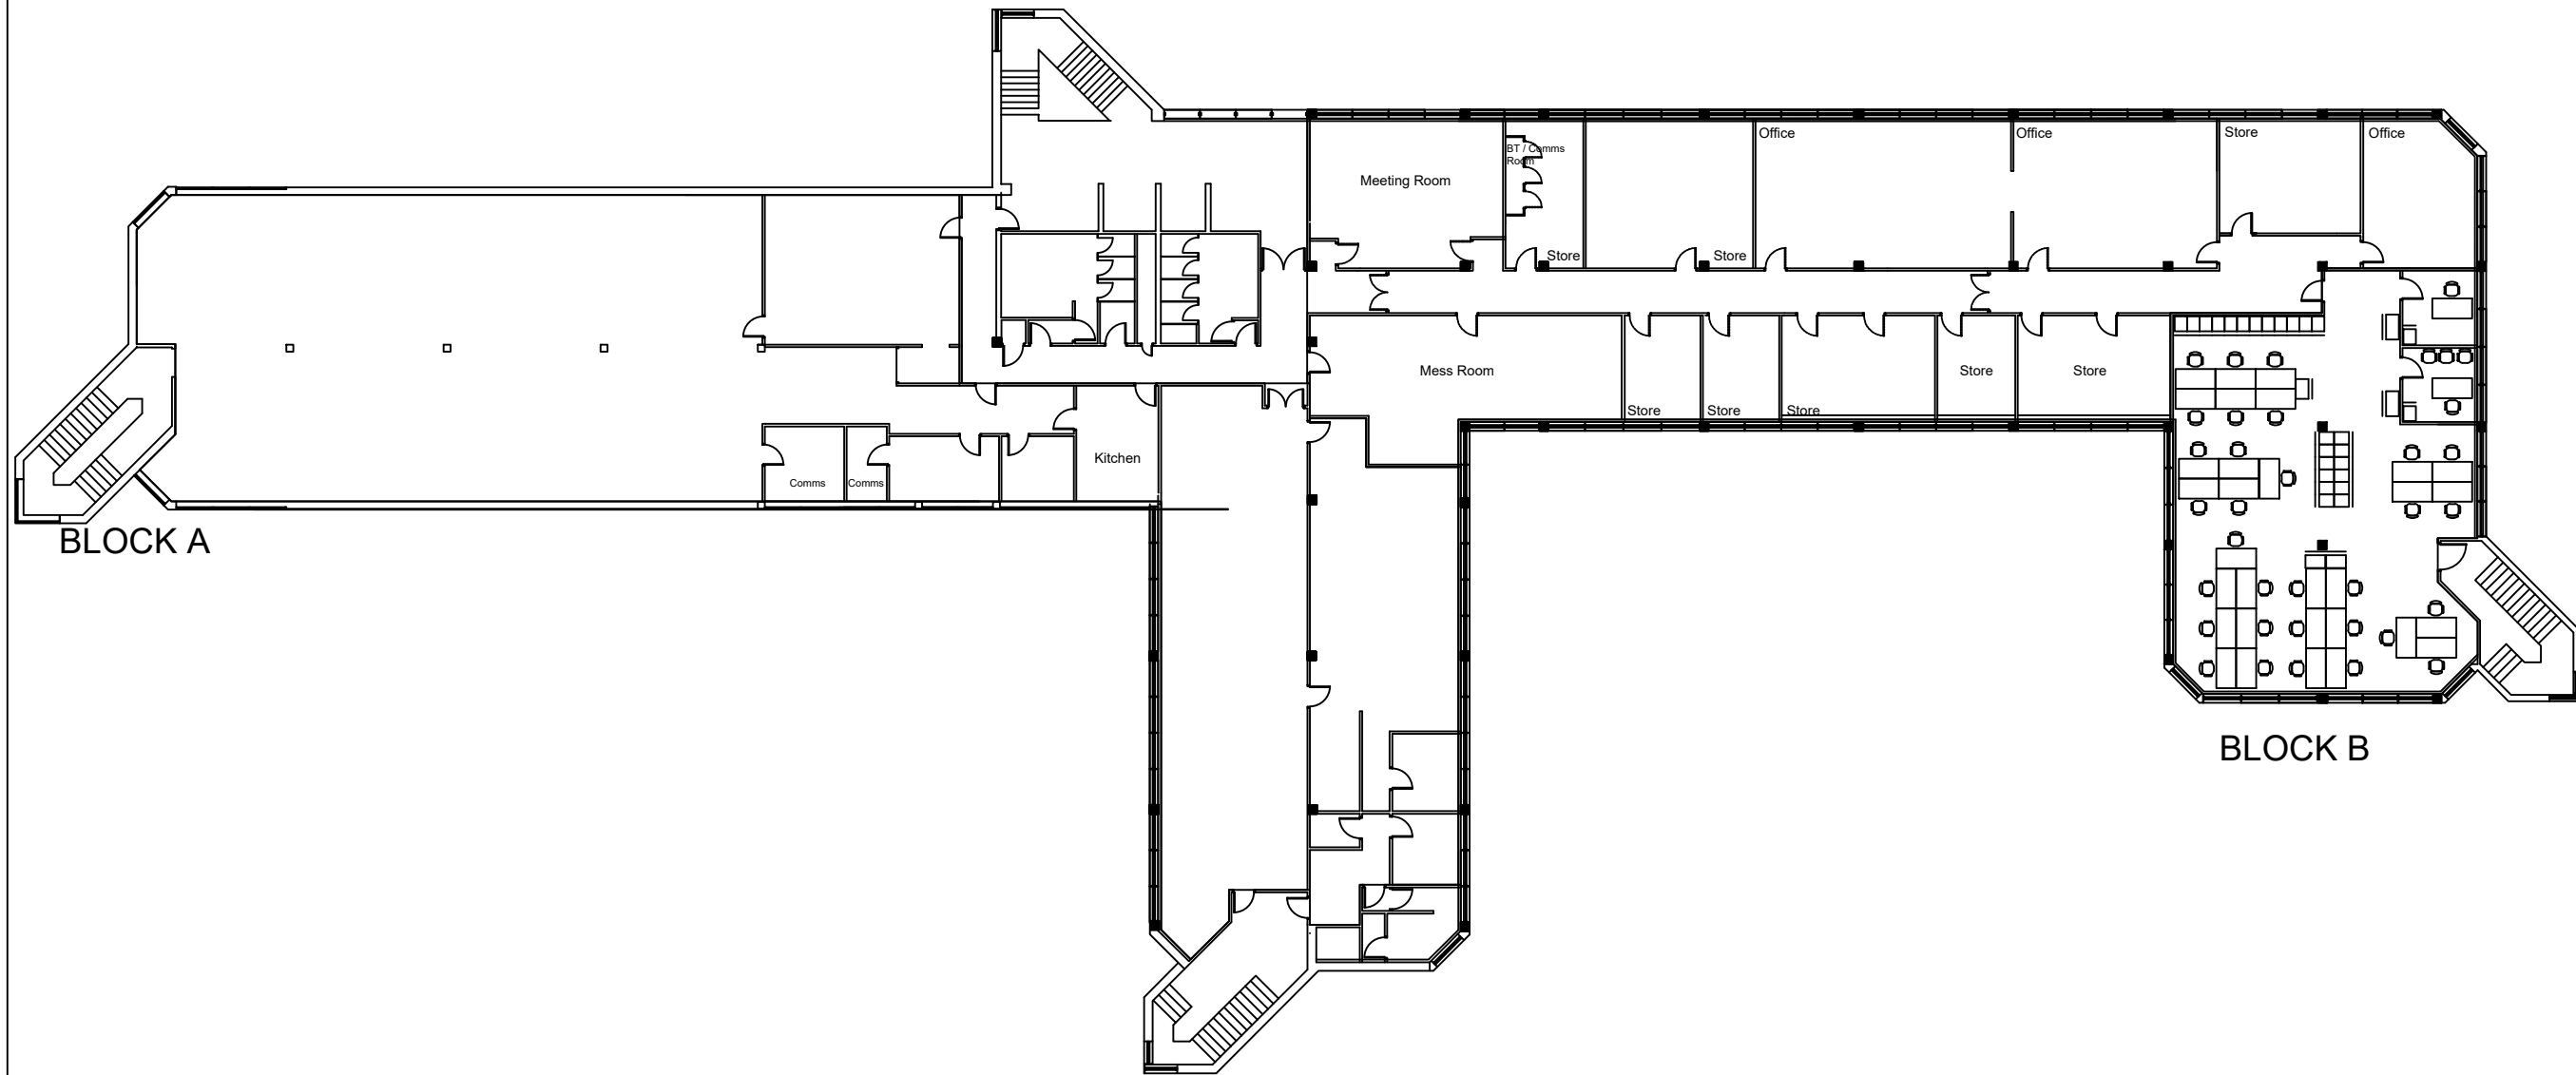

BLOCK A

BLOCK B

Mark	Revision	Drawn	Date	Chk'd



Originator



1 Southampton Row, London, WC1B 5HA  
Tel: (+44) 2074040110

Project Number

Master

Project Title  
Space Plan  
Office Layout

Building Name  
Greenock BDC,  
Greenock, PA15 1DU

Drawing Title  
Third Floor  
Existing Furniture layout

Drawn	Checked	Scale	Date	Rev
PK		NTS	02.12.19	A

Drawing Number

620224-Master-03