











# Station Road, Digswell

Design copyright is vested in the Company below from whom consent must be obtained for copying or reproducing this drawing.

## Planning

**LEGEND:**

-  Retained Trees
-  Proposed Trees
-  Communal Amenity
-  Private Amenity
-  Grasscrete
-  Shared Access

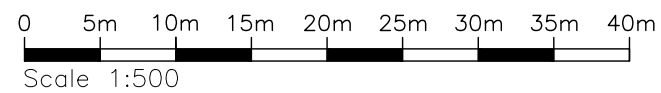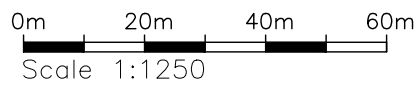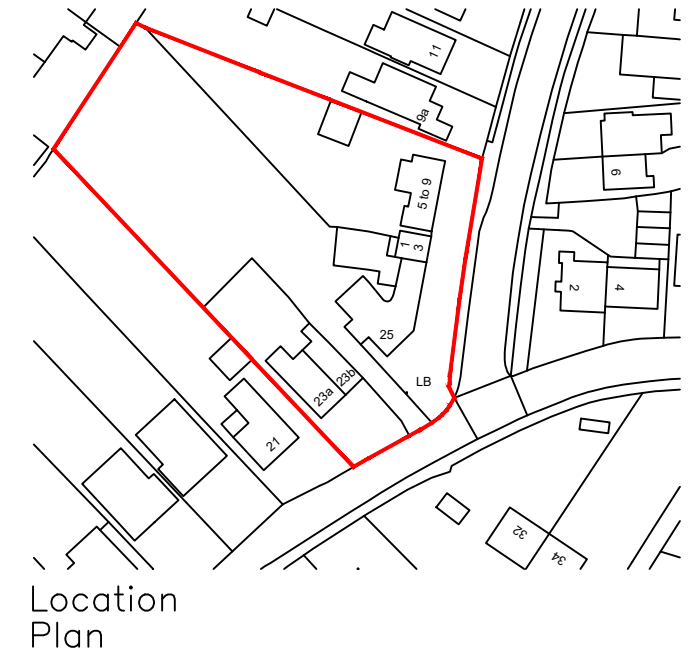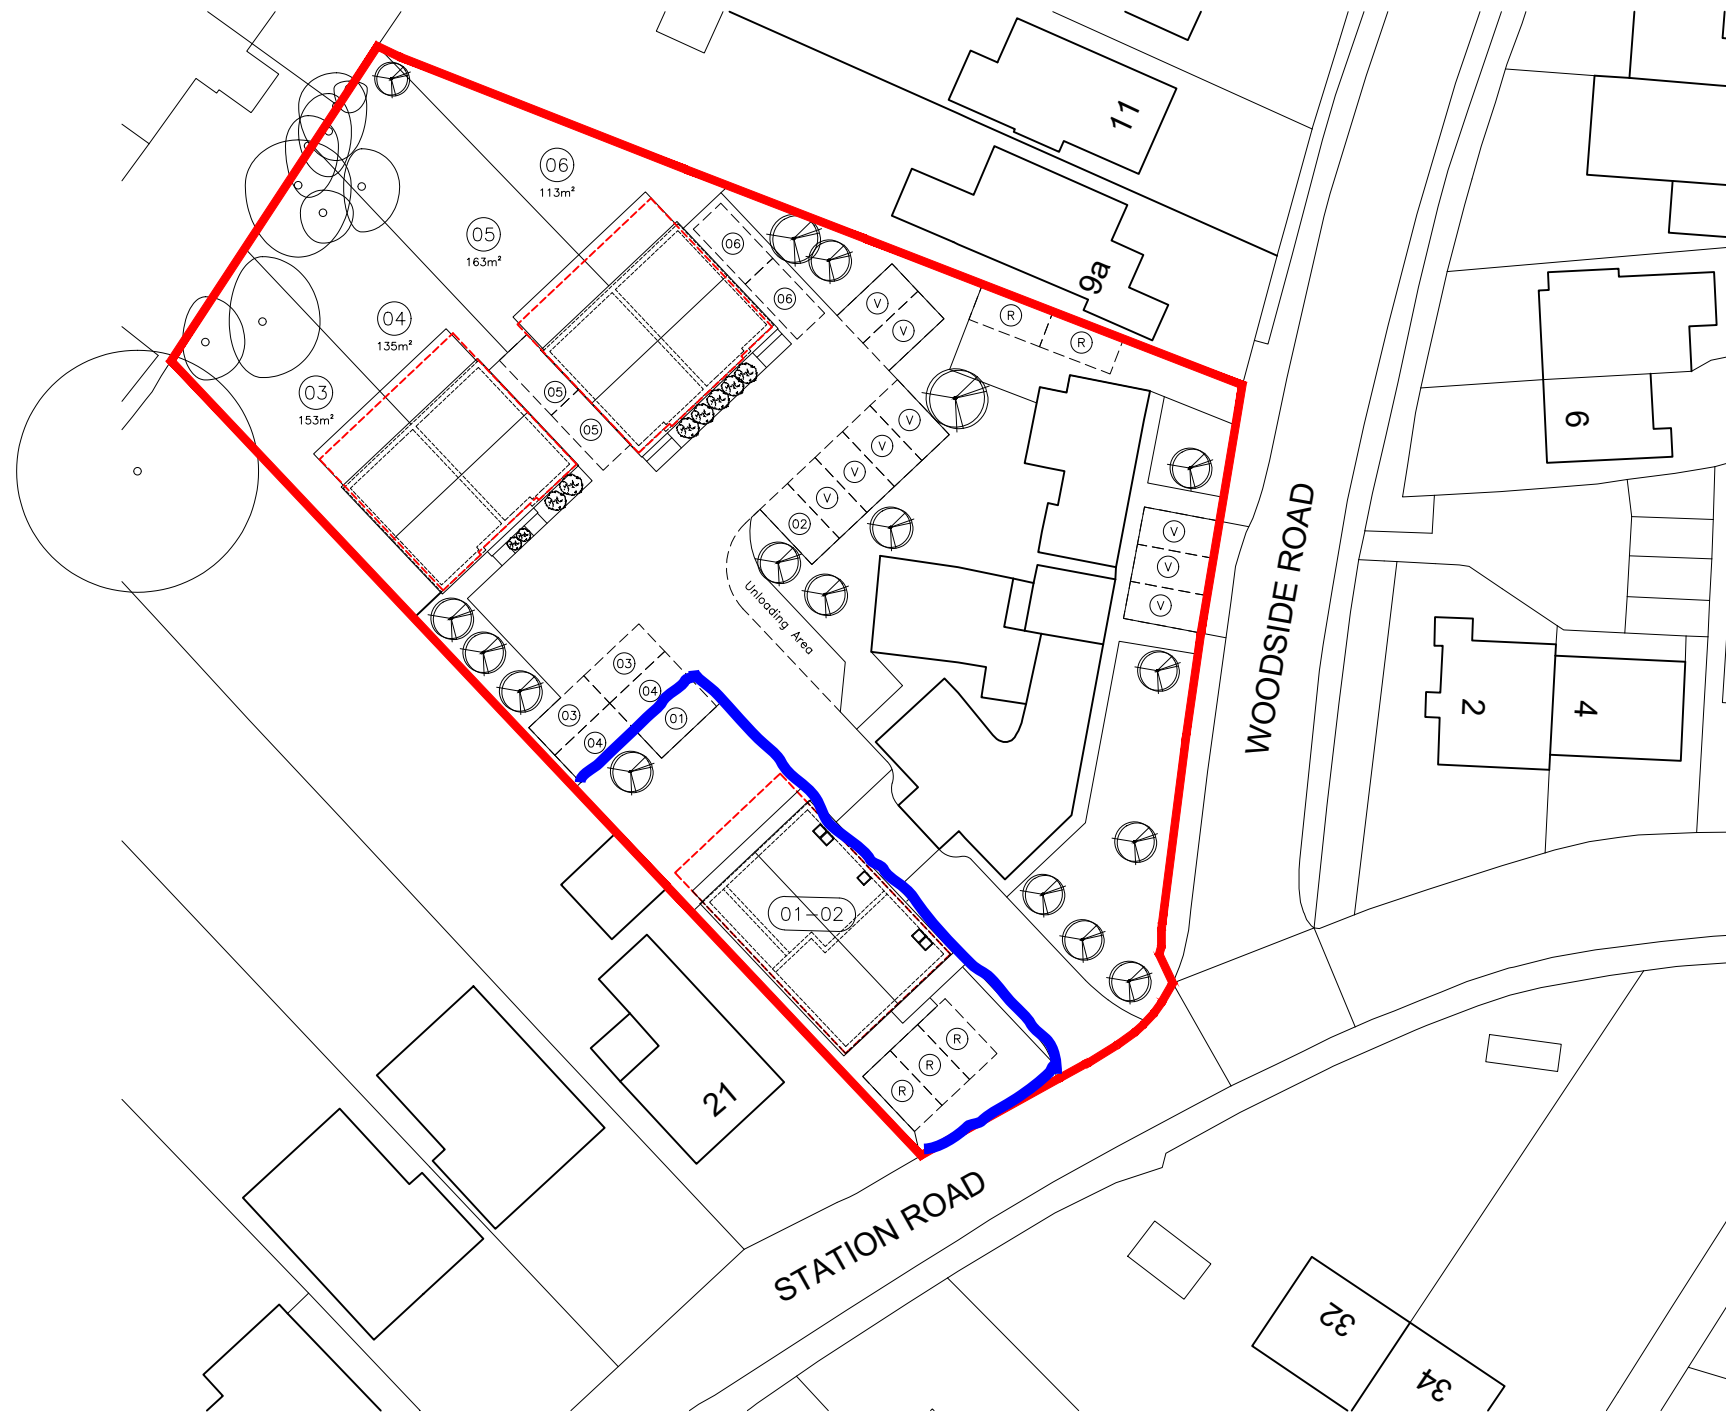

# Proposed Site & Location Plan



13 ARM & SWORD LANE  
OLD HATFIELD HERTS AL9 5EH  
T 01707 270 077 W www.ashbydesign.co.uk

Project  
Station Road,  
Digswell  
Title  
Proposed Site & Location Plan  
Scale  
1:500 & 1:1250 @ A3  
Date  
March '21

Drawn  
CP  
Checked  
LS

Drawing No.  
467/20/PL1000

Revision  
-