



# DEMISE PLAN 1:100

**NOTES**  
 Copyright for all designs and drawings in whole or in part shall remain with the designers in accordance with The Copyright Act.

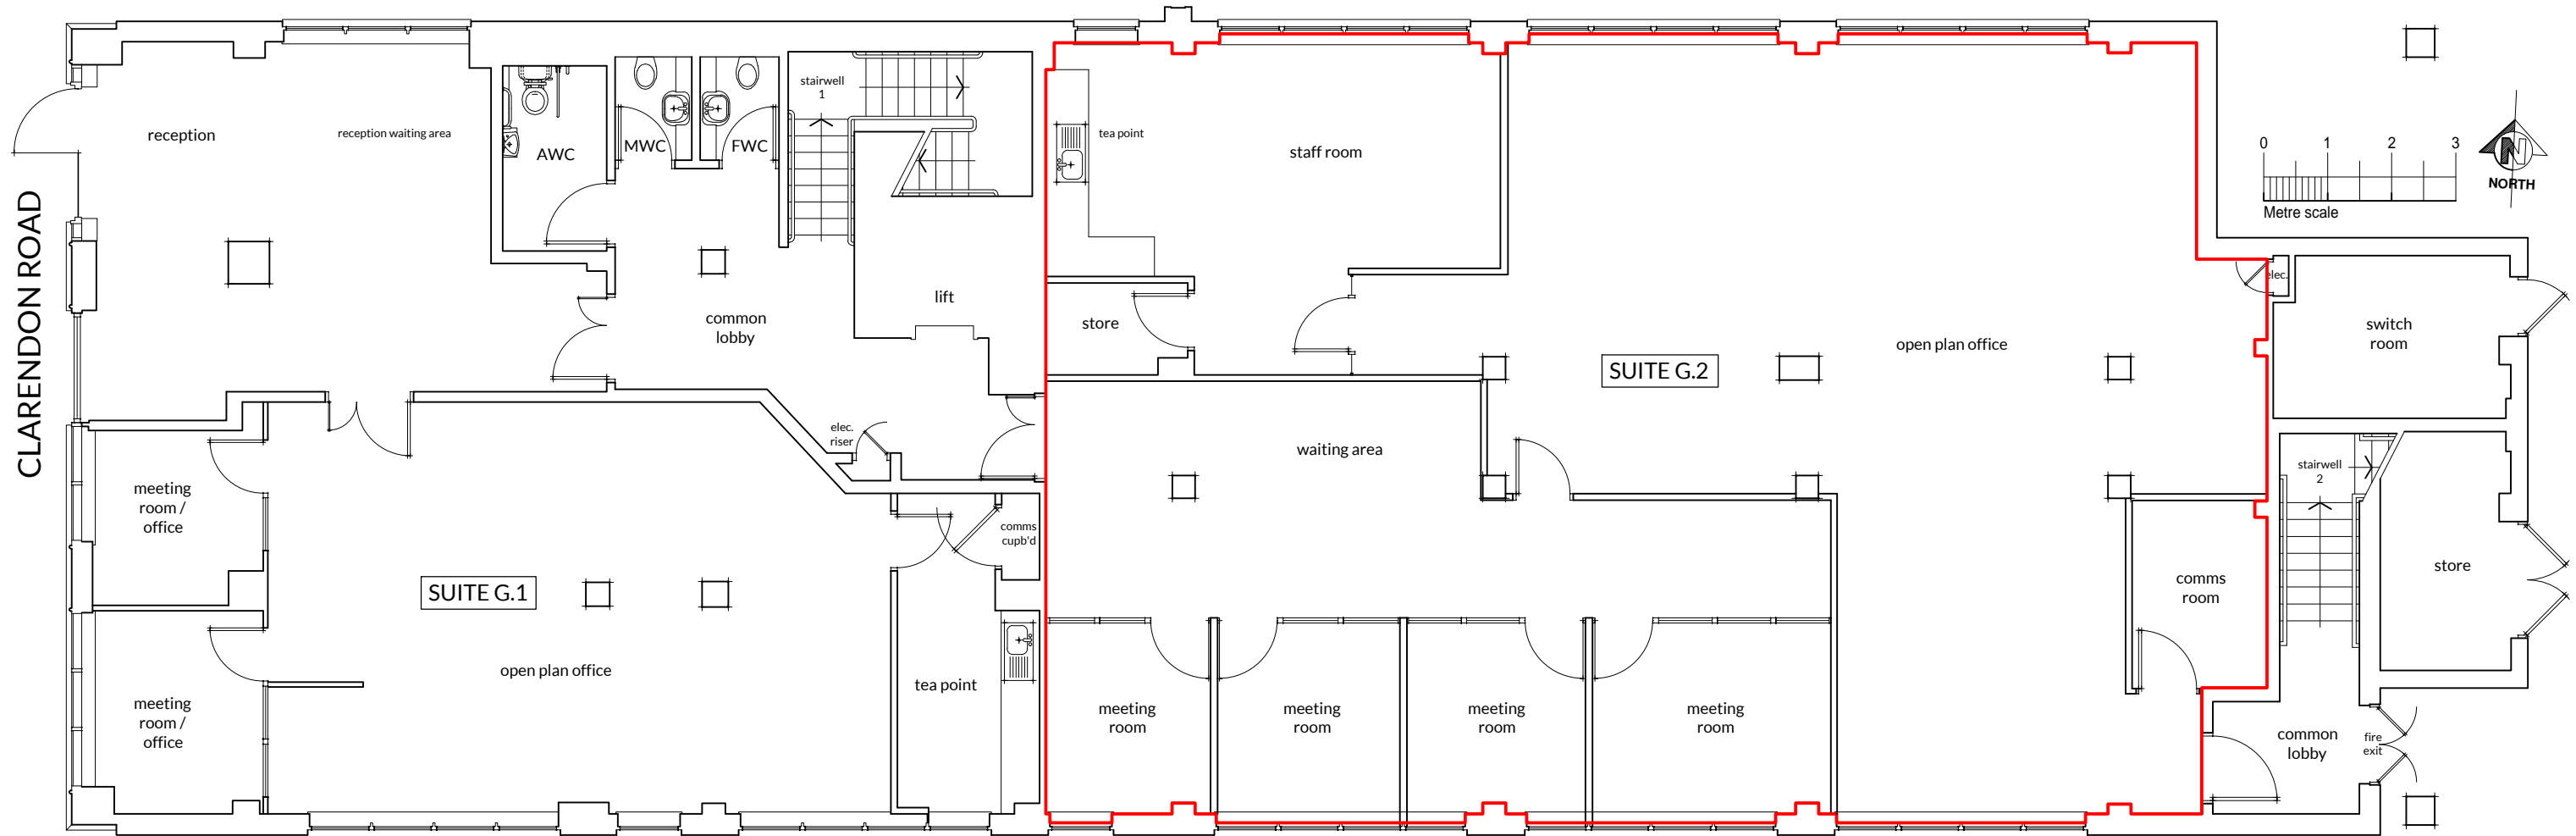

# LOCATION PLAN 1:1250

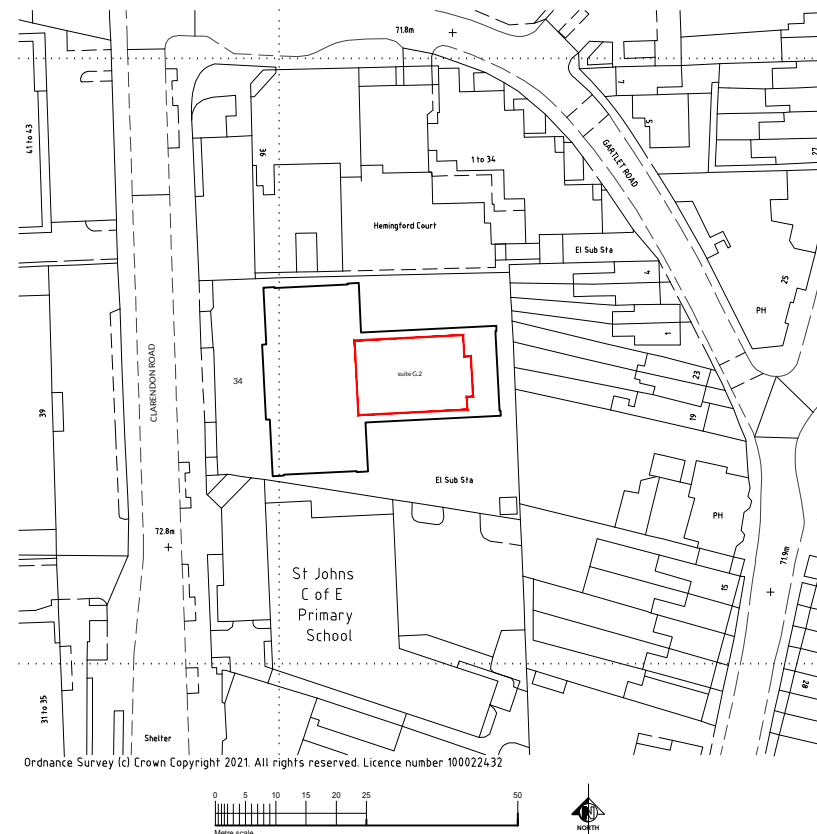

No	REVISION	DATE
STATUS		

## Workplace Designs

Architecture | Project Consultancy | Furniture | CAD & Graphics

Unit 2 Angel Wharf 55 Eagle Wharf Road London N1 7ER  
 T: 0207 253 3291 E: design@wdltd.com

CLIENT  
**KNIGHT FRANK**

PROJECT  
**34 CLARENDON ROAD  
 WATFORD  
 WD17 1JJ**

DETAIL  
**SUITE G.2  
 GROUND FLOOR  
 LEASE PLAN**

SCALE AS SHOWN @ A3 DRAWN DJT

DATE 03.11.2021 APPROVED

FILE REF 43CI00a.dwg  
 DATE PLOTTED 03.11.2021  
 PLOT No

JOB NO.	DRAWING NO.	REVISION
221740\002	G.2LP.01	