
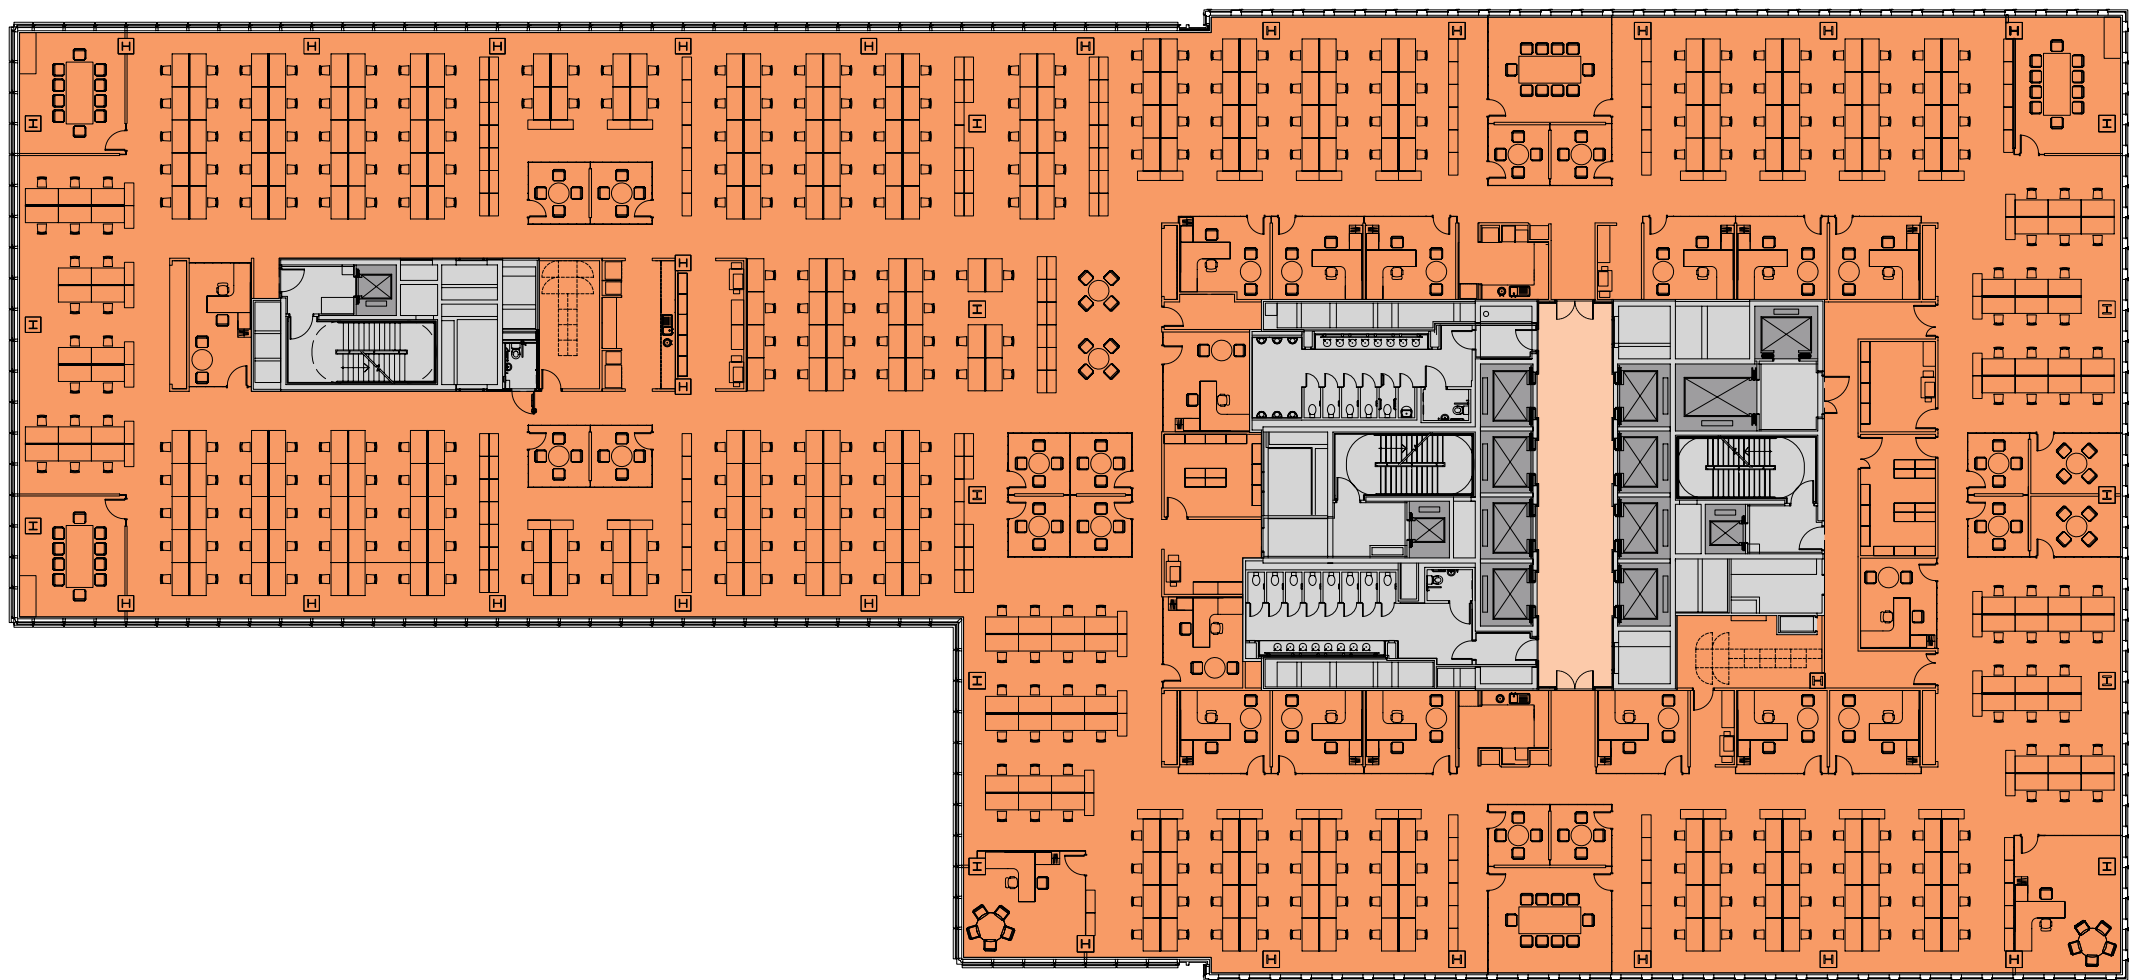


TWENTY

CHURCHILL PLACE - CANARY WHARF E14



Level 3 Existing Fit-out Space Plan 34,432 Sq Ft / 3,199 Sq M

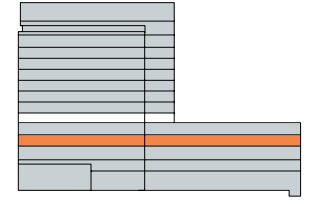

402 x Open Plan Workstations
18 x 1 Person Offices
16 x 4 Person Meeting Rooms
5 x 10 Person Meeting Rooms

Total Occupancy – 420
Existing Occupancy Ratio 1:7.6 SQ M

Level 3 Clear Plan 34,432 Sq Ft / 3,199 Sq M

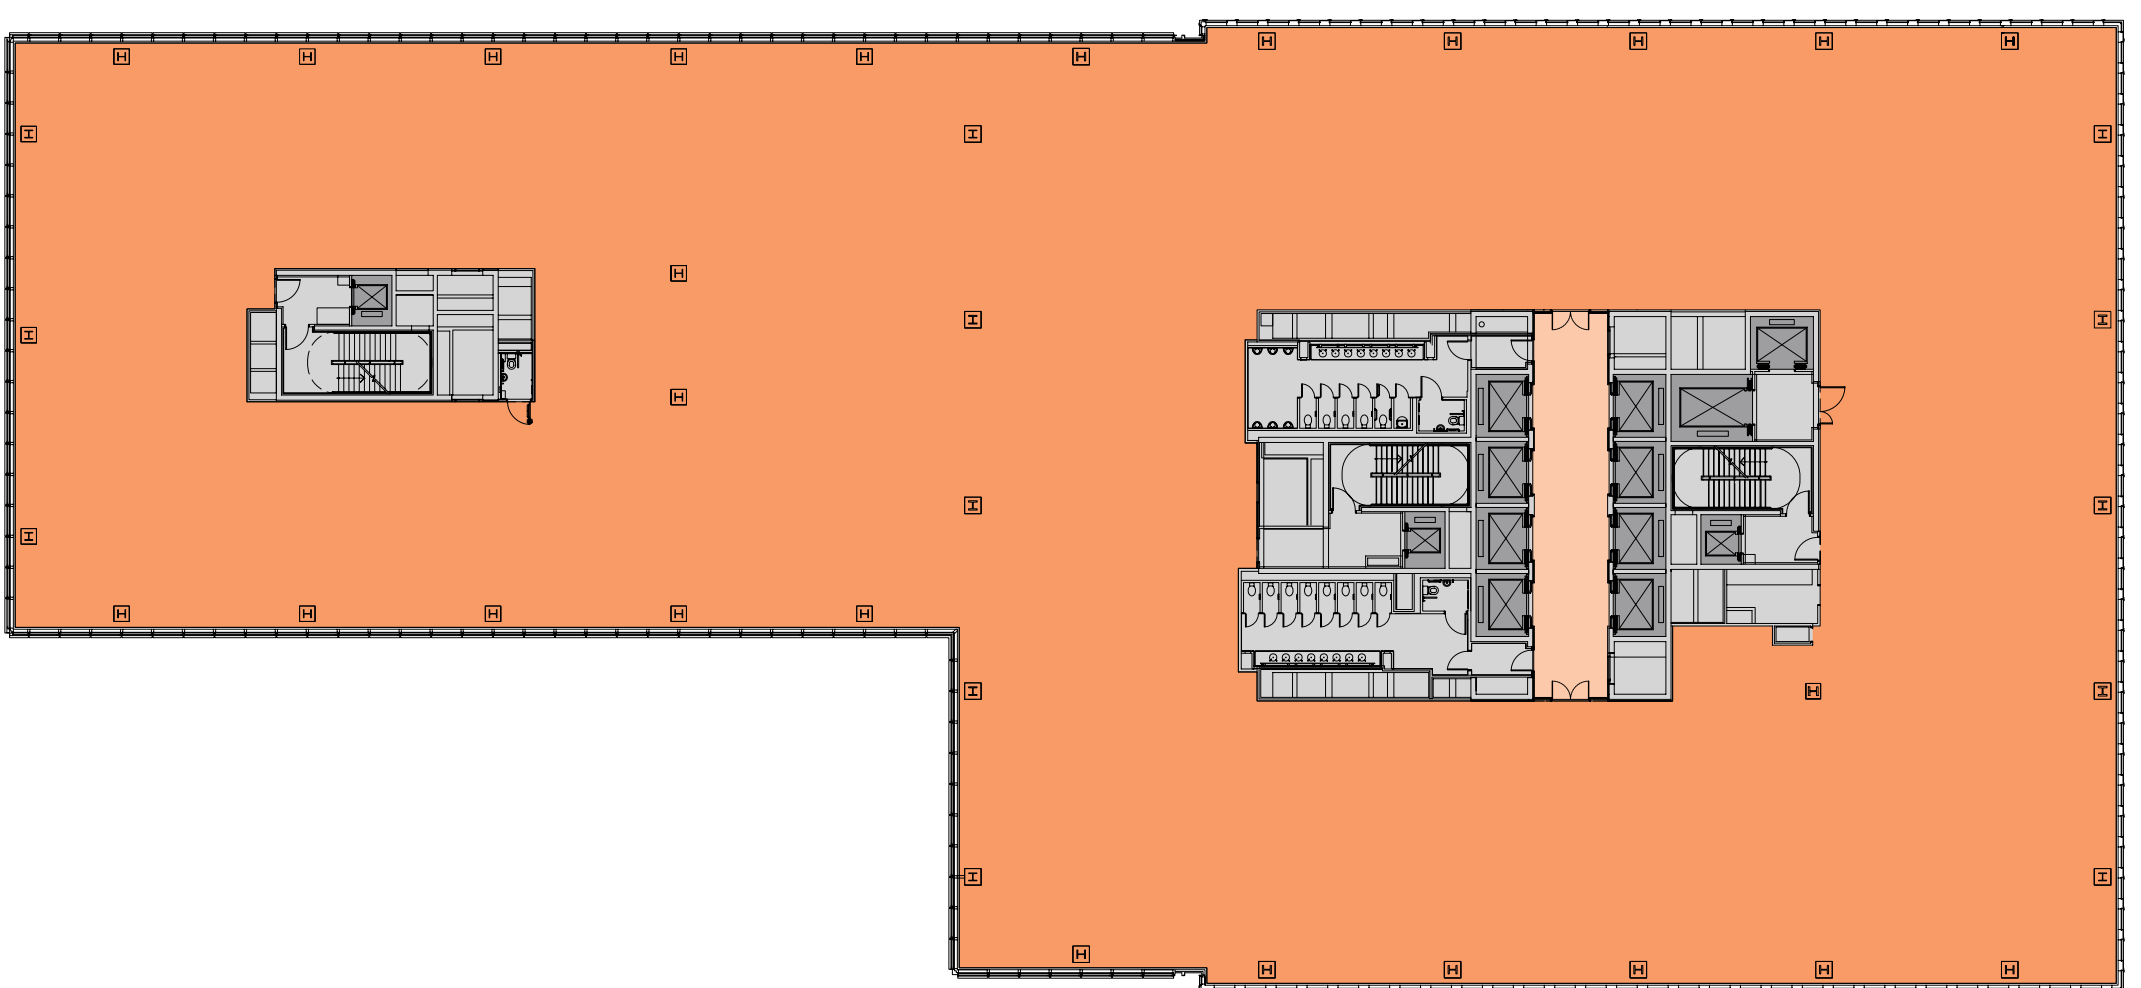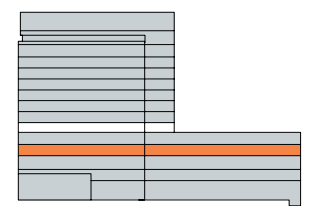



For indicative purposes only, not to scale.



TWENTY

CHURCHILL PLACE - CANARY WHARF E14



Part Level 7 Existing Fit-out Space Plan 10,673 Sq Ft / 992 Sq M

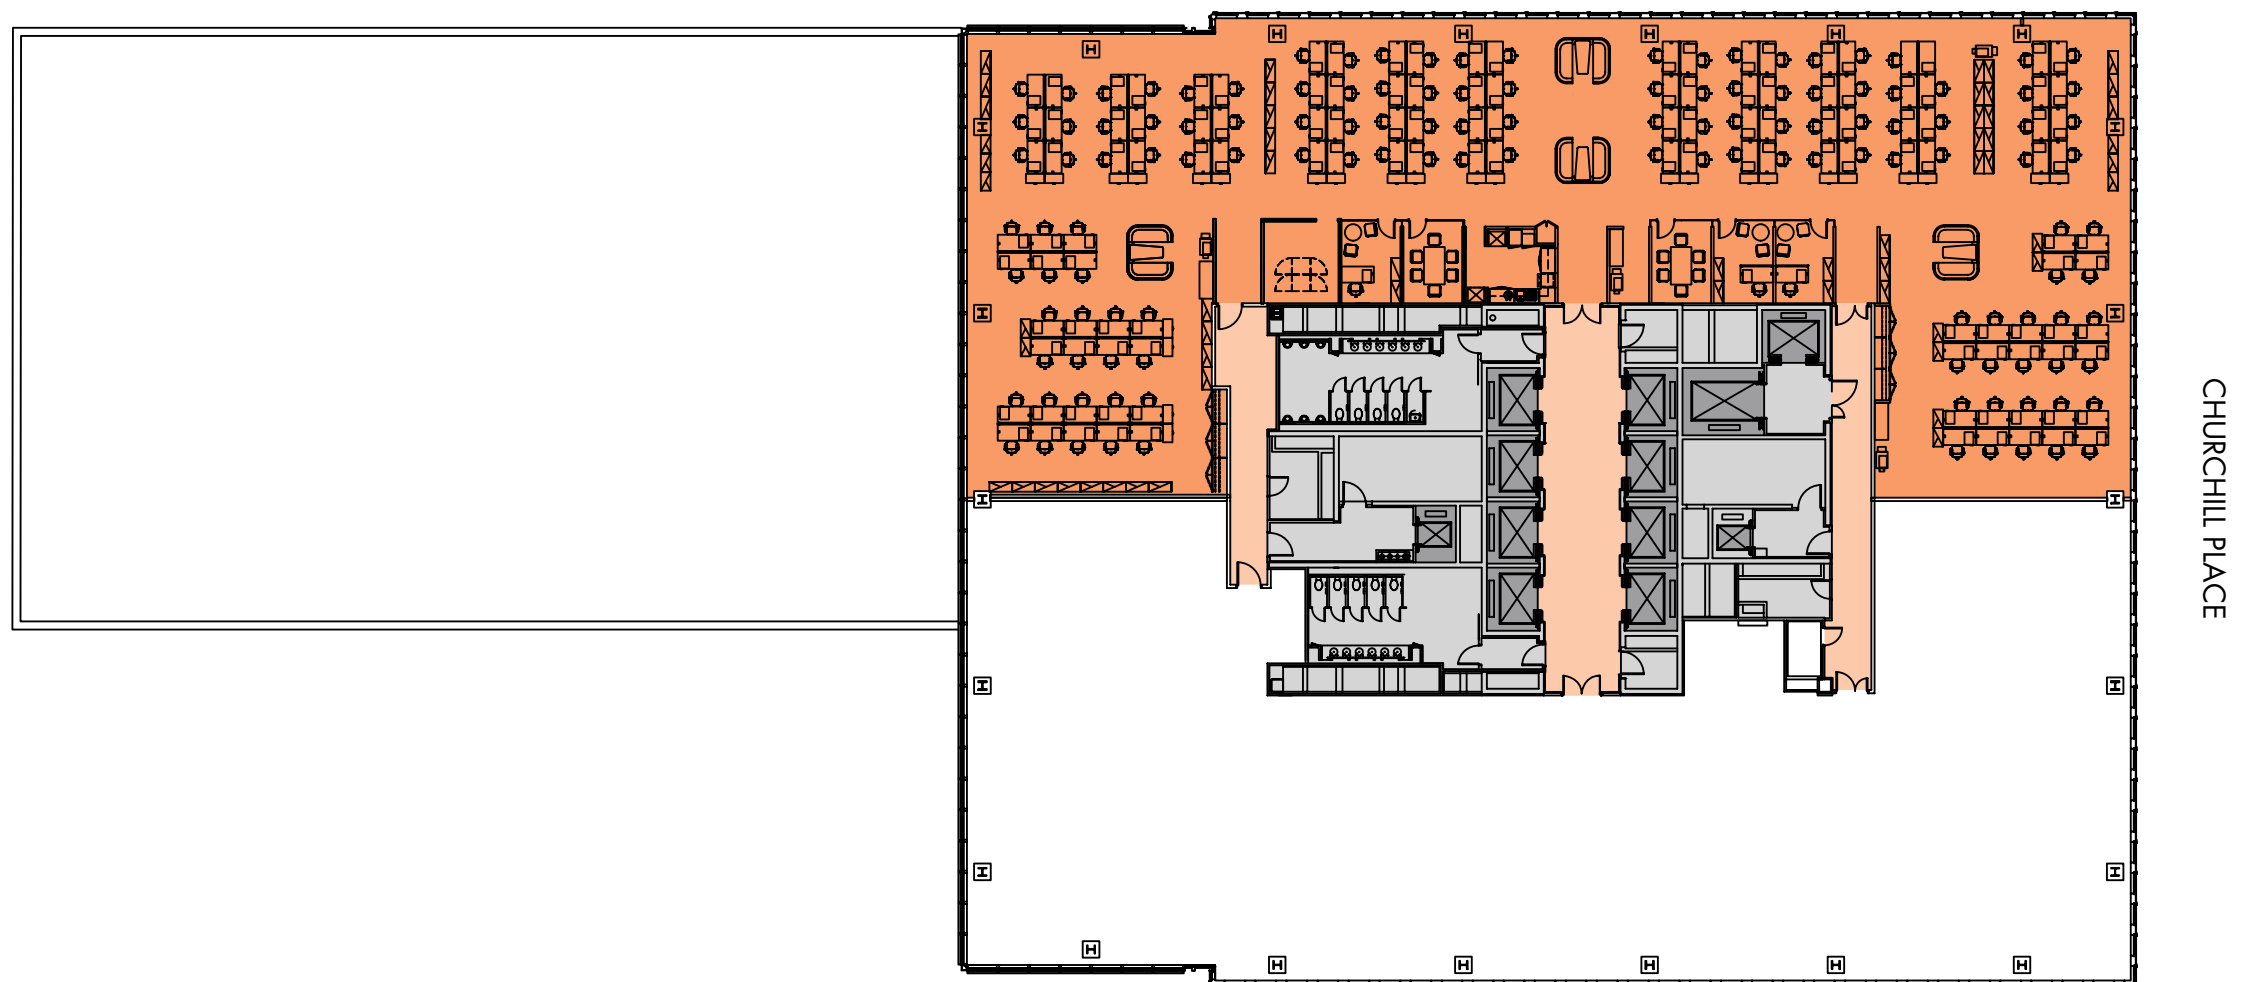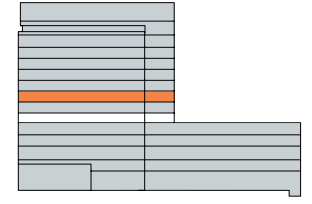

130 Open Plan Workstations
3 x 1 Person Offices
2 x 6 Person Meeting Rooms

Total Occupancy - 133
Existing Occupancy Ratio 1:7.5 SQ M

Part Level 7 Clear Plan 10,673 Sq Ft / 992 Sq M

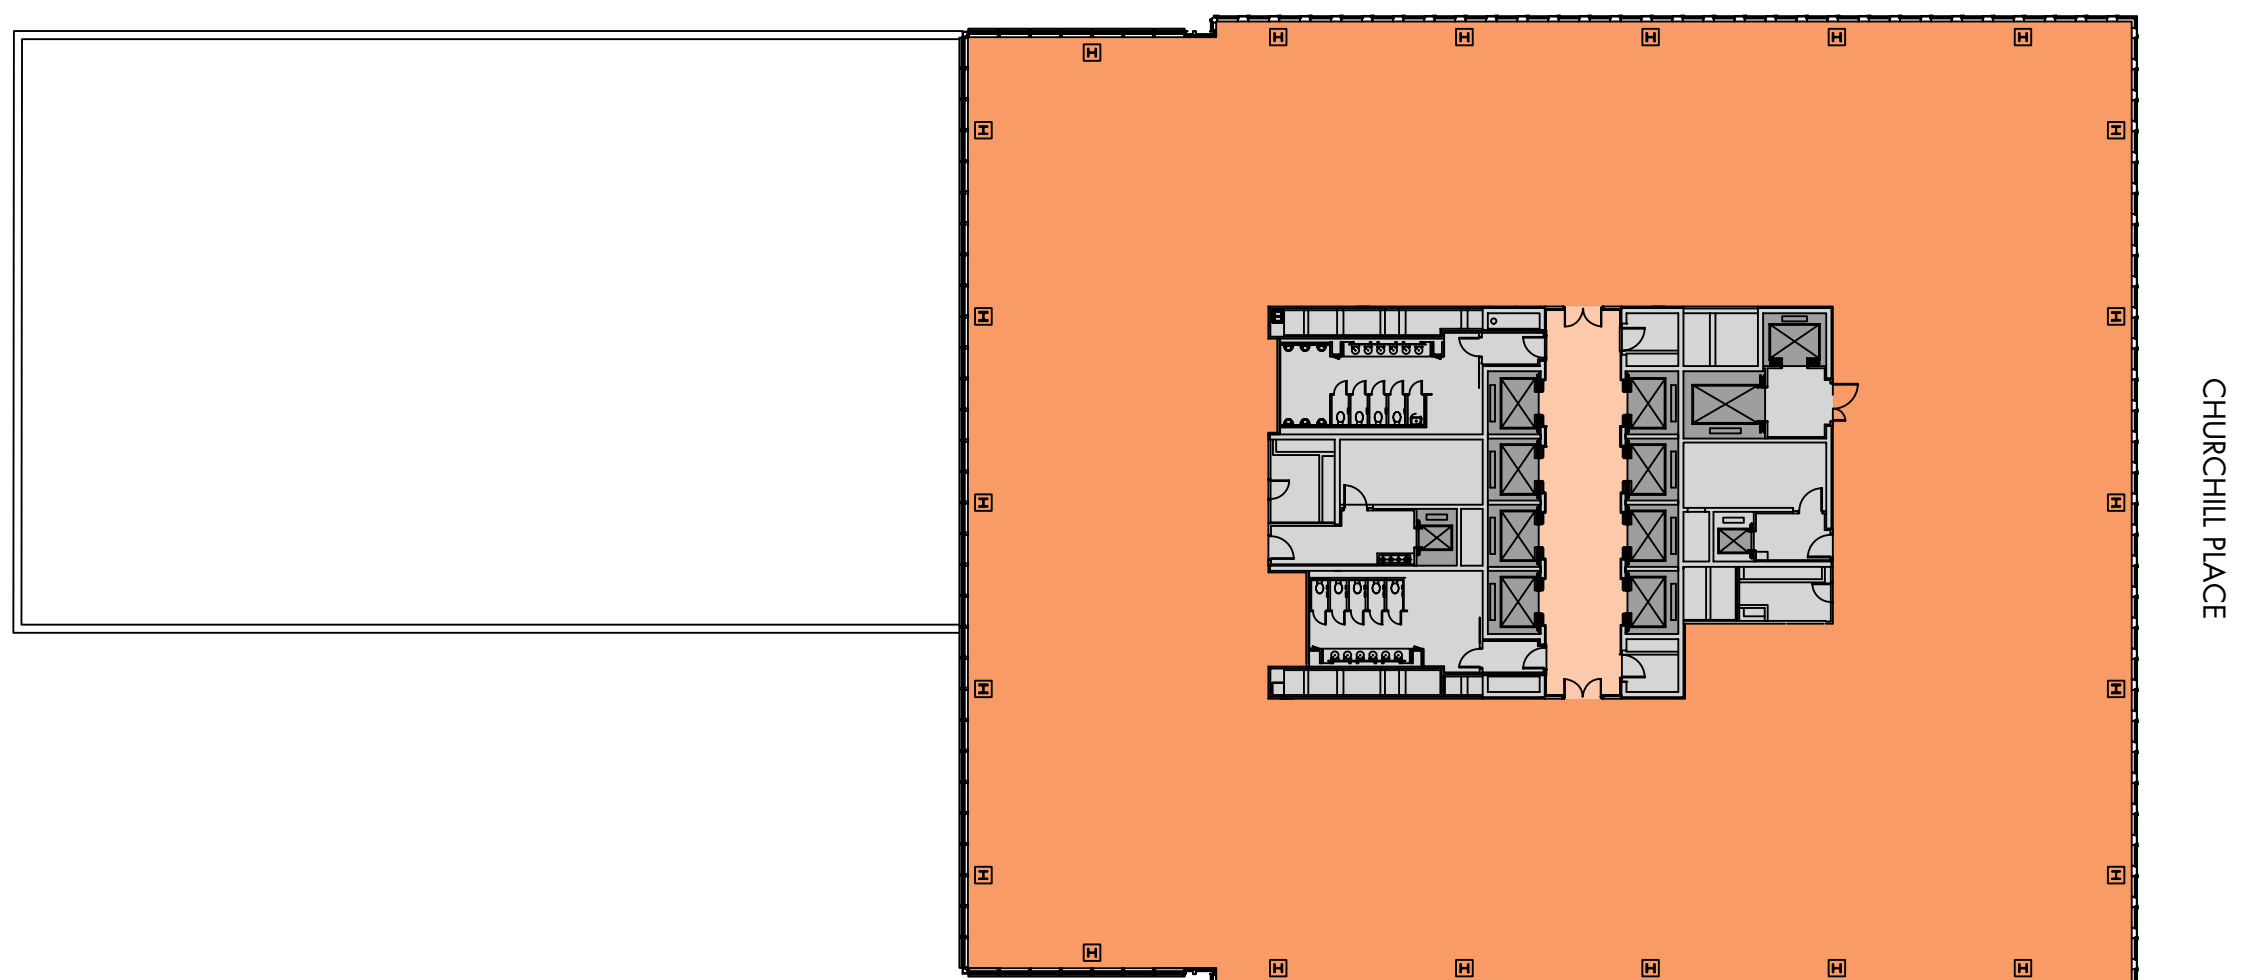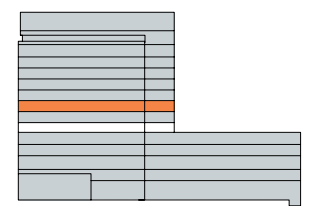

For indicative purposes only, not to scale.

