

Introduction

The Estate

The Collection

The Area

Connectivity

Hay's Galleria

Goldings House

Tea Auction House

Hay's Lane House

Hay's Galleria

Specification

Contact

Positioned on the doorstep of London Bridge, Hay's Galleria is a destination. An architectural statement designed to deliver bright, flexible and contemporary workspace for truly ambitious companies.

Introduction

The Estate

The Collection

The Area

Connectivity

Hay's Galleria

Goldings House

Tea Auction House

Hay's Lane House


Hay's Galleria

Specification

Contact



Introduction	
The Estate	
The Collection	
The Area	
Connectivity	
Hay's Galleria	
Goldings House	
Tea Auction House	
Hay's Lane House	
Hay's Galleria	
Specification	
Contact	
	e. er en er

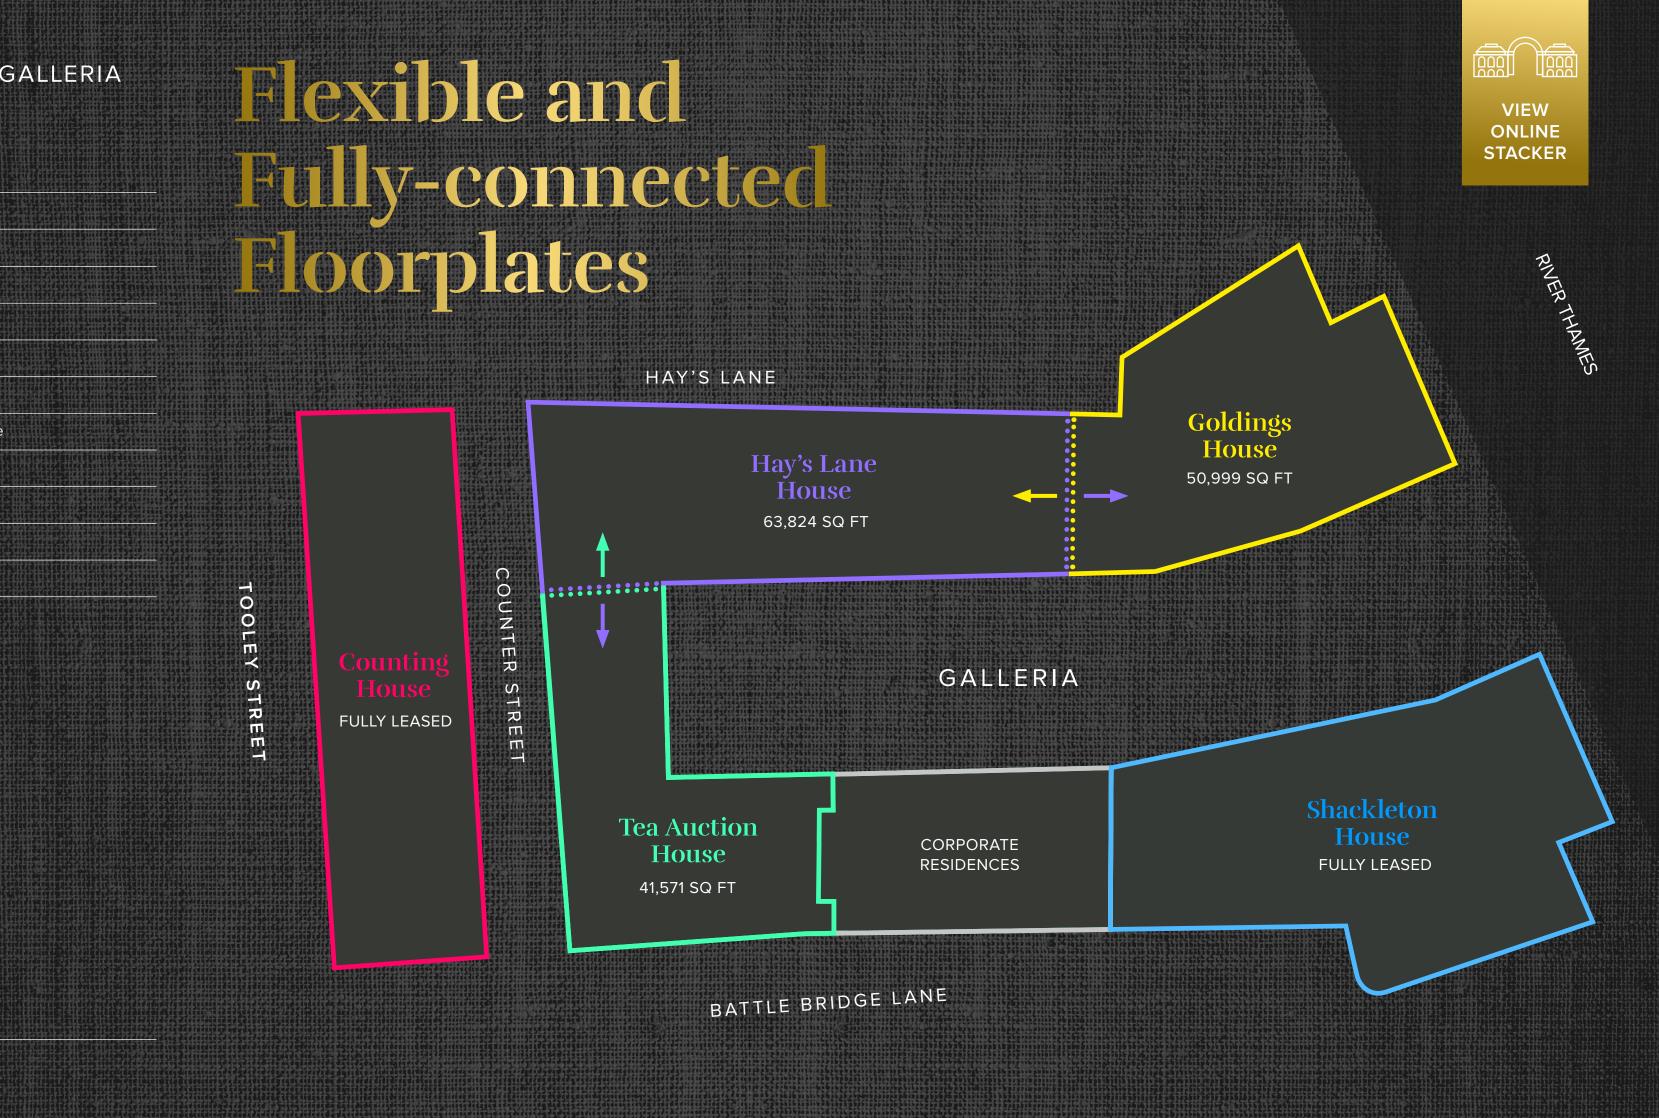



Introduction

The Estate

The Collection

The Area

Connectivity

Hay's Galleria

Goldings House

Tea Auction House

Hay's Lane House

Hay's Galleria

Specification

Contact

Hay's Galleria offers a spectrum of tenant splits

The three buildings can be leased individually; however due to their fluid connectivity, two or even three buildings can be combined to provide open and expansive floorplates – a rarity in Central London.

Floor	Total (Sq Ft)	Tea Auction House	Hay's Lane House	Floor
5th	17,147	7,093	10,054	5th
4th	18,902	7,707	11,195	4th
3rd	18,664	7,642	11,022	3rd
2nd	18,547	7,675	10,872	2nd
1st	18,072	7,330	10,742	1st
Reception	1,934	1,029	905	Receptio
Basement	12,128	3,094	9,034	Basemer
Total (Sq Ft)	105,395	41,571	63,824	Total (Sc

Floor	Total (Sq Ft)	Tea Auction House	Hay's Lane House	Goldings House
5th	26,006	7,093	10,054	8,859
4th	28,654	7,707	11,195	9,752
3rd	28,406	7,642	11,022	9,741
2nd	28,223	7,675	10,872	9,677
1st	27,663	7,330	10,742	9,591
Reception	2,919	1,029	905	985
Basement	14,522	3,094	9,034	2,394
Total (Sq Ft)	156,393	41,571	63,824	50,999

VIEW ONLINE **STACKER**

	Total (Sq Ft)	Hay's Lane House	Goldings House
	18,913	10,054	8,859
	20,947	11,195	9,752
	20,763	11,022	9,741
······································	20,549	10,872	9,677
	20,333	10,742	9,591
ion	1,890	905	985
ent	11,428	9,034	2,394
Sq Ft)	114,823	63,824	50,999

Shoreditch Park Mornington Crescent H HAYS GALLERIA King's Cross Regents C & ⊖ Angel St Pancras ⊖₹ A10 A501 Introduction A501 Great The Estate Portland St Euston Square **British** Regent's S Warren St The Collection Clerkenwell Rd Museum Liverpool St A501 The Area Farringdon €⊖₹ Barbican Location 1 | 2 | 3 | 4 Chancery Lane in Rd Holborn Oxford Circus In Great Company Tottenham 0 St Paul's Bond St The Neighbourhood ---A40 Court Rd Bank Cathedral 0 London Bridge City Covent Slackfriars 470 Garden 0 Hay's Galleria G Monument **Piccadilly Circus** Green Park Estate Map Hyde Park Charing (O О Connectivity London Tate ⊖₹ Hyde Park Bridge Corner Hay's Galleria Waterloo Modern Borough **Goldings House** Big <mark>Be</mark>n St James's TIOO Ra 4302 **Tea Auction House** Buckingham Park Hay's Lane House Palace ⊖₹ A201 ⊖₹ Hay's Galleria Elephant & Castle Victoria Vauxhall Bridge Rd High Ports Specification A3204 Contact Pimlico - Kennington \varTheta Oval Battersea Power Batters Park Station A202 Stockwell 6



Introduction

The Estate

The Collection

The Area

Location 1 | 2 | 3 | 4

In Great Company

The Neighbourhood

London Bridge City

Hay's Galleria

Estate Map

Connectivity

Hay's Galleria

Goldings House

Tea Auction House

Hay's Lane House

Hay's Galleria

Specification

Contact

London's most dramatic riverside district



irs drabaldhai bad

29 Milijijiji





Introduction

The Estate

The Collection

The Area

Location 1 | 2 | 3 | 4

In Great Company

The Neighbourhood

London Bridge City

Hay's Galleria

Estate Map

Connectivity

Hay's Galleria

Goldings House

Tea Auction House

Hay's Lane House

Hay's Galleria

Specification

Contact

Indulge the taste buds



3 minute walk



4 minute walk Comptoir Gourmand





A vast array of the Capital's finest eateries and drinking holes all lie within a 10 minute walk.



Introduction

The Estate

The Collection

The Area

Location 1 | 2 | 3 | 4

In Great Company

The Neighbourhood

London Bridge City

Hay's Galleria

Estate Map

Connectivity

Hay's Galleria

Goldings House


Tea Auction House

Hay's Lane House

Hay's Galleria

Specification

Contact

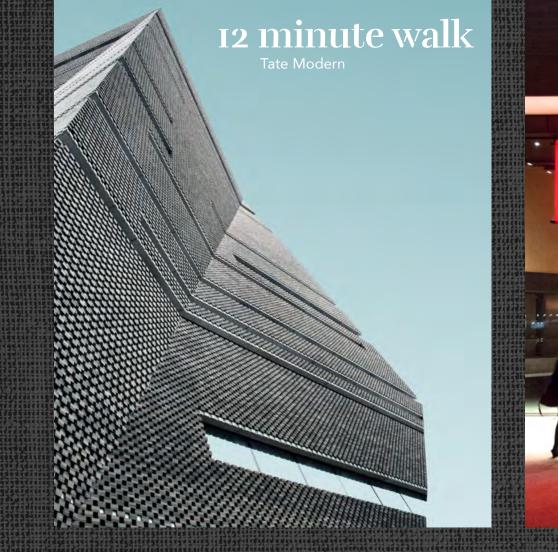

Brinning with culture



From the Tate Modern to The White Cube Gallery, The London Bridge Theatre to The Globe, Hay's Galleria is surrounded by the very best London has to offer. 8 m The V





8 minute walk

Introduction

The Estate

The Collection

The Area

Location 1|2|3|4

In Great Company

The Neighbourhood

London Bridge City

Hay's Galleria

Estate Map

Connectivity

Hay's Galleria

Goldings House

Tea Auction House

Hay's Lane House

Hay's Galleria

Specification

Contact



An eclectic delight



Borough Market, Bermondsey Street, Maltby Street Market and Southbank are all in immediate proximity.

5 minute walk Borough Market





Introduction

The Estate

The Collection

The Area

Location

In Great Company

The Neighbourhood

London Bridge City

Hay's Galleria

Estate Map

Connectivity

Hay's Galleria

Goldings House

Tea Auction House


Hay's Lane House

Hay's Galleria

Specification

Contact

In great company

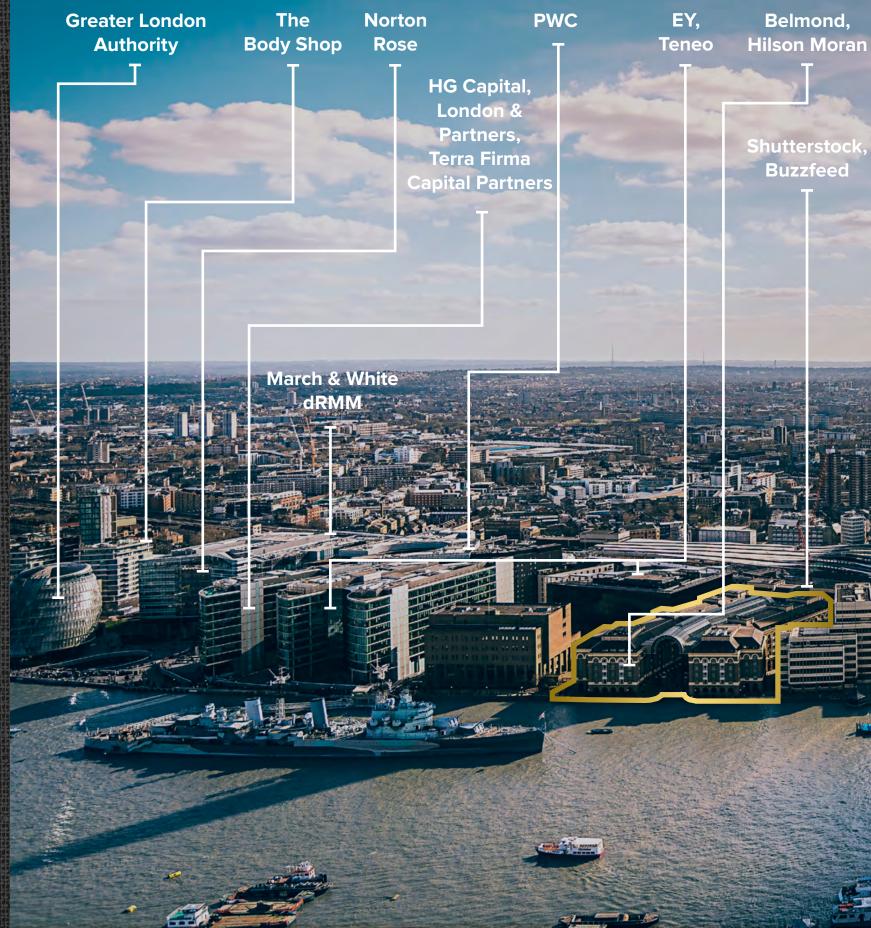

Charles Tyrwhitt, Jellyfish, Grainger PLC, Zopa, Campari UK, HCA Healthcare, Jacobs **Howard Kennedy** KraftHeinz, matchesfashion.com, Al Jazeera Media, Tiffany&Co.

> News UK, Teradata

Introduction

The Estate

The Collection

The Area

Location

In Great Company

The Neighbourhood

London Bridge City

Hay's Galleria

Estate Map

Connectivity

Hay's Galleria

Goldings House

Tea Auction House

Hay's Lane House

Hay's Galleria

Specification

Contact



Introduction

The Estate

The Collection

The Area

Location

In Great Company

The Neighbourhood

London Bridge City 1 | 2

Hay's Galleria

Estate Map

Connectivity

Hay's Galleria

Goldings House

Tea Auction House

Hay's Lane House

Hay's Galleria

Specification

Contact



Wimbledon at The Scoop



A world-class estate brinning with activity

Pop Up Eis Haus Ice Bar



The Christmas Market

Summer by the River



London Bridge City is teeming with all-year-round festivals, markets and stunning events to satisfy the needs of everyone.



Introduction

The Estate

The Collection

The Area

Location

In Great Company

The Neighbourhood

London Bridge City 1 2

Hay's Galleria

Estate Map

Connectivity

Hay's Galleria

Goldings House

Tea Auction House

Hay's Lane House

Hay's Galleria

Specification

Contact







Introduction

The Estate

The Collection

The Area

Location

In Great Company

The Neighbourhood

London Bridge City

Hay's Galleria

Estate Map

Connectivity

Hay's Galleria

Goldings House

Tea Auction House

Hay's Lane House

Hay's Galleria

Specification

Contact

An exceptional waterside campus




View of Hay's Galleria from the River

View of the Galleria



Hay's Galleria is packed with food, drink and shopping opportunities. Fantastic on and off-site amenities give tenants a truly rare variety of choice and convenience.

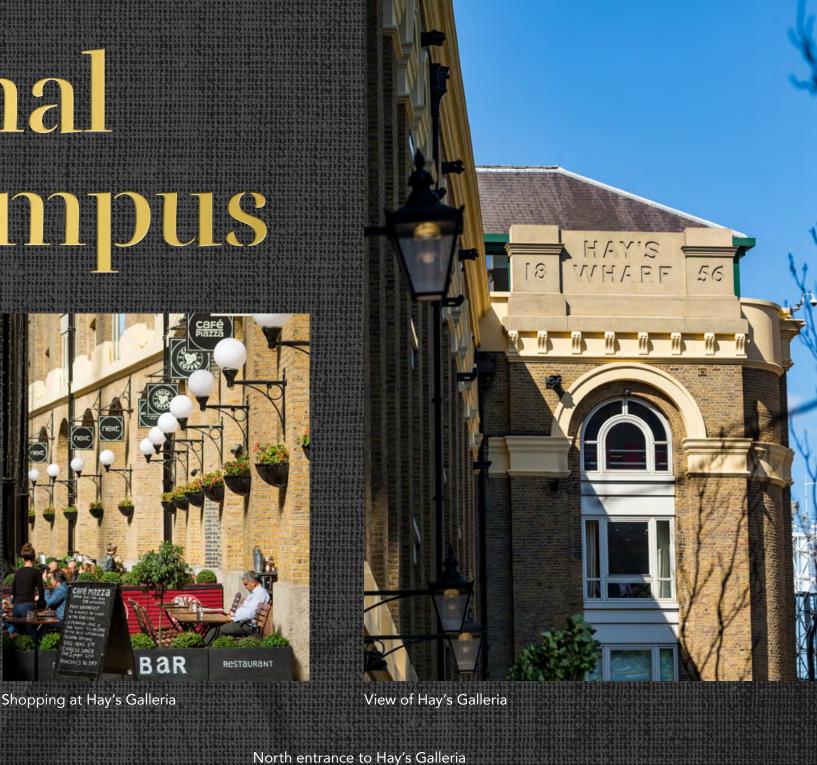



Introduction

The Estate

The Collection

The Area

Location

In Great Company

The Neighbourhood

London Bridge City

Hay's Galleria

Estate Map

Connectivity

Hay's Galleria

Goldings House


Tea Auction House

Hay's Lane House

Hay's Galleria

Specification

Contact

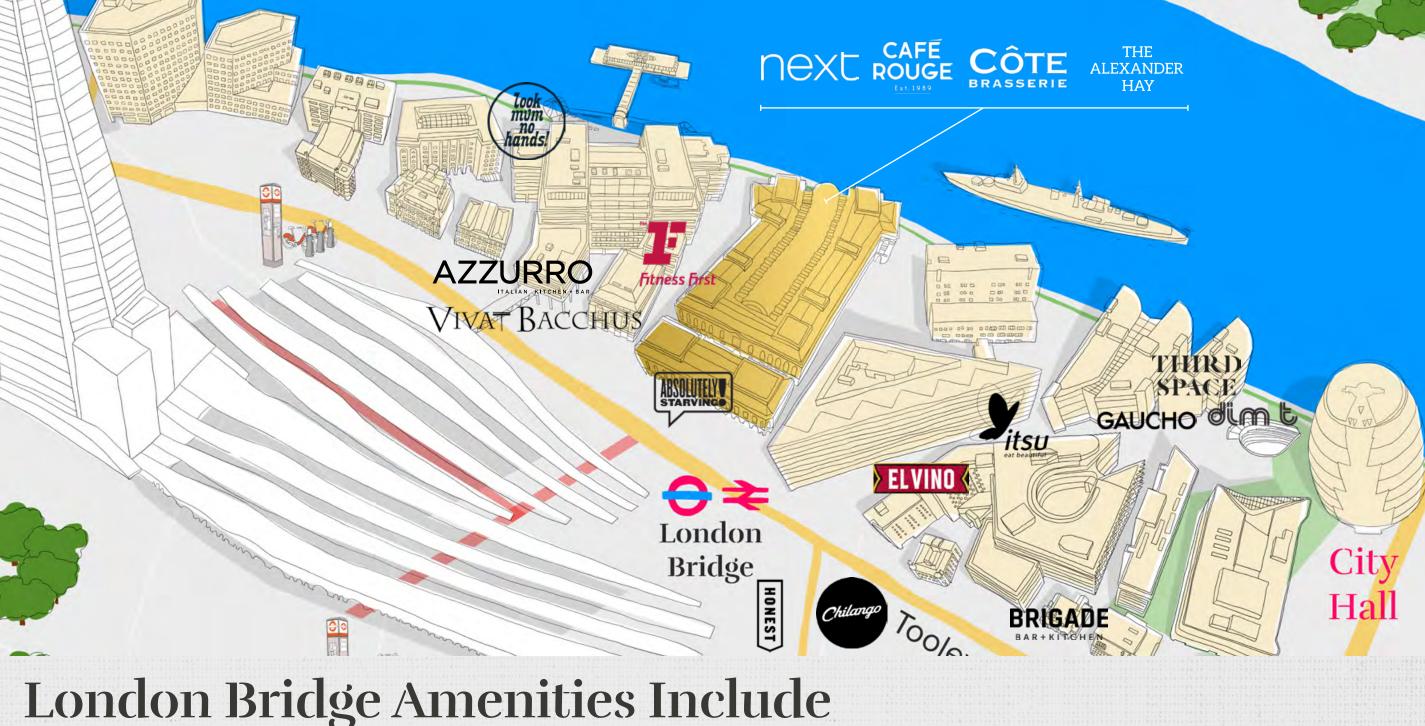

Accessorize BOB' Lobster

Chocolat.

Kiehl's

PANDÖRA Paparchase

TED BAKER®

LONDON



<u>PIZZA</u> <u>PILGRIMS</u>

THE BODY SHOP

Kools











16








OLIVER BONAS

CHARLES TYRWHITT

JERMYN STREET LONDON





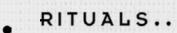



WHISTLES

WHSmith



Introduction

The Estate

The Collection

The Area

Connectivity

Connectivity Map

Site Plan

Hay's Galleria

Goldings House


Tea Auction House

Hay's Lane House

Hay's Galleria

Specification

Contact

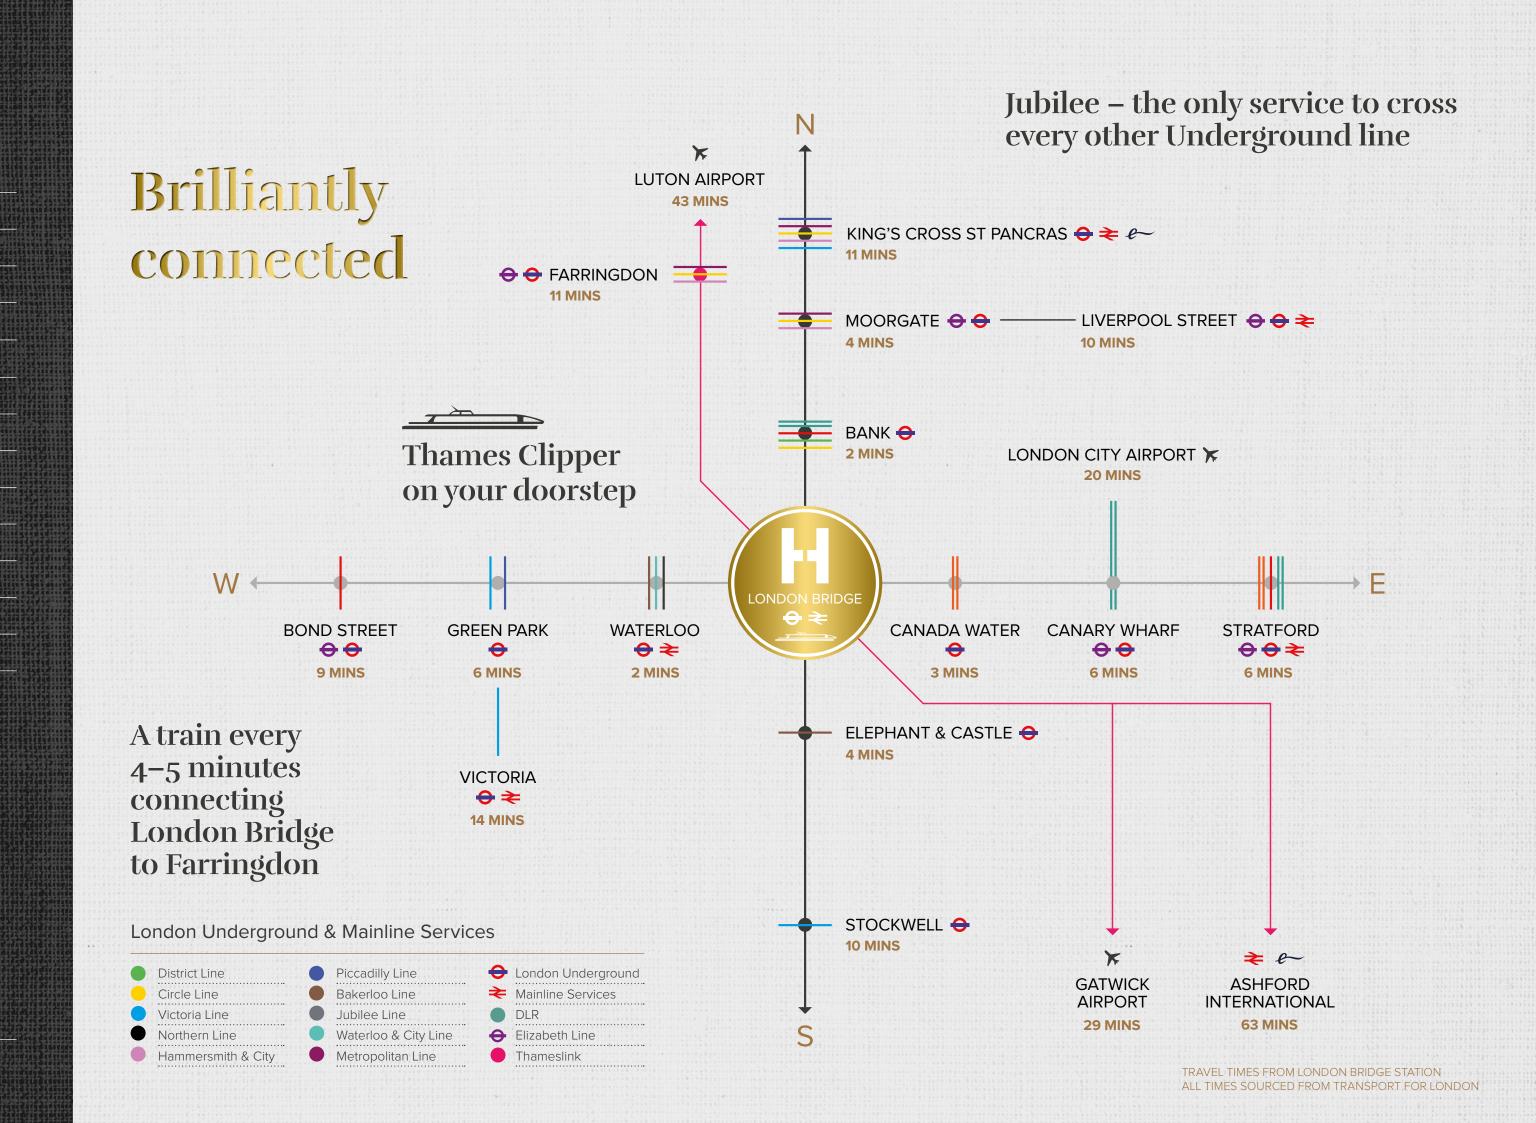





Introduction

Hay's Galleria


E


BATTLE BRIDGE LANE



VIEW ONLINE STACKER

<u>╘╞╞╘╘╘╘╘╘╘╘╘╘╘╘╘╘╘╘╘╘╘╘╘</u> ╘╘╘╘╘╘╘╘╘╘╘╘╘	*******	计标识计算计算计算计算计算计算计	detressistededestert		EBASSER IL I ADEDAD ATAB ELSTRAZES TA	1414 J 1 1 1 1 1 1 4 1 9 1 1 1 1 1 1 1 1 1 1 1	Rey unar ant antraph bab?	anty tababa antabades
The Estate								
The Collection								
The Area					HAY'S LANE			
Connectivity								
Hay's Galleria								
Goldings House		I I	т	I			Т	
Tea Auction House		Ha	ay's Lane House					
Hay's Lane House	₽ ₽ ₽	г	I	I			I	
Hay's Galleria								<u> </u>
Specification		3				Jaar Basiling Deres		10.0.0.0.0.0.0.0.0.0.0.0.0.0.0.0.0.0.0.
Contact		n.					THE GALLE	
	Q	Ţ		10				
	COUNTER STREET	Too				······································		
	R STF	Tea Auction						
	REE T	House						Le
		ц т						Le
			104030404 44045					

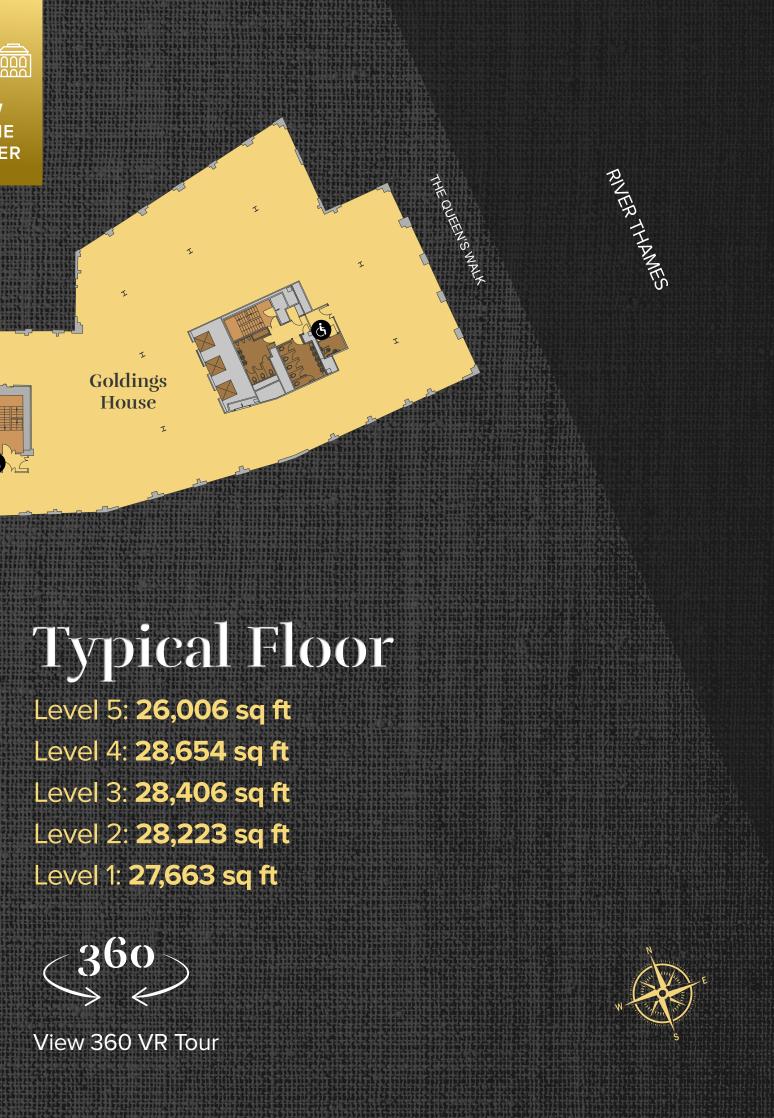


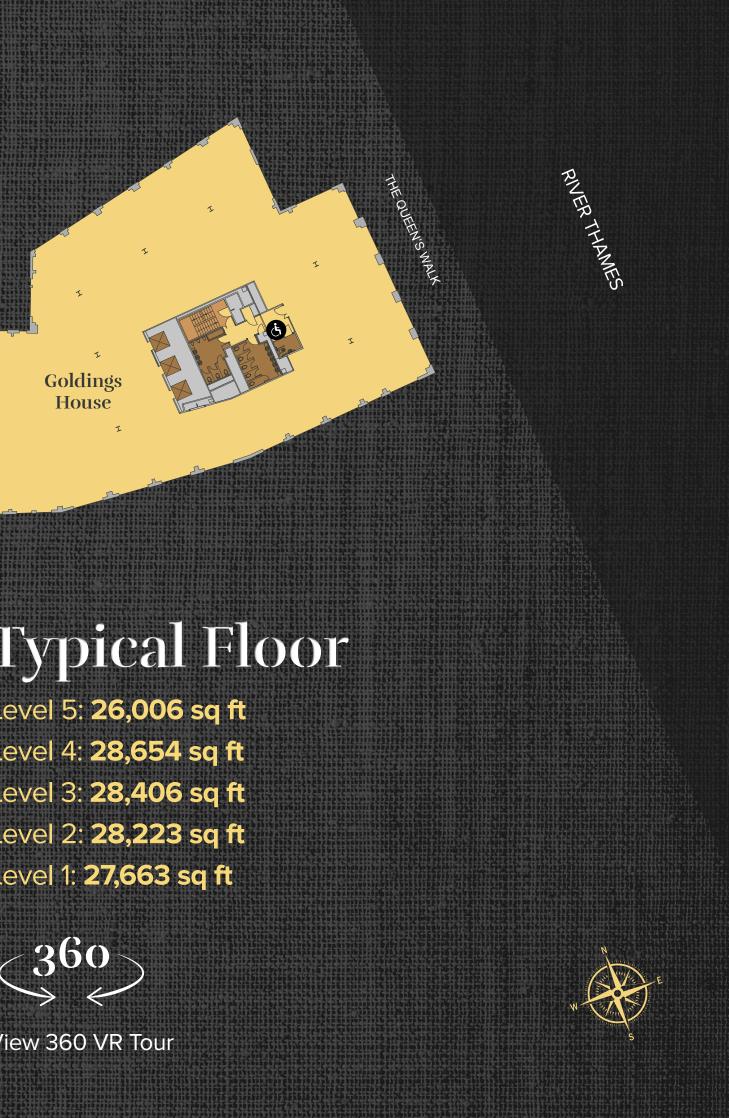



Introduction
The Estate
The Collection
The Area
Connectivity
Hay's Galleria
Goldings House
Gallery 1
Floorplan Levels 1 – 5
Tea Auction House
Hay's Lane House
Hay's Galleria
Specification
Contact

Goldings House

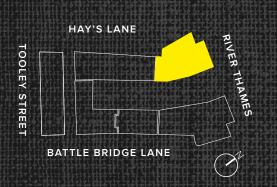

20



Introduction
The Estate
The Collection
The Area
Connectivity
Hay's Galleria
Goldinas House

Gallery 1

Floorplan Levels 1 – 5


Tea Auction House

Hay's Lane House

Hay's Galleria

Specification

Contact

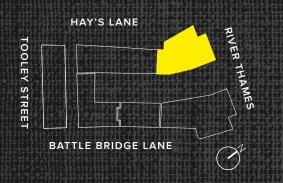



Spectacular riverside workspace

Indicatives view of office floor and WCs




Goldings House

Goldings House enjoys stunning views over the Thames and across central London. Goldings House offers modern offices with exceptional finishes in a location hard to beat and fronting onto Hay's Lane and The Queen's Walk.



Introduction

The Estate	Typical Floor
The Collection	Level 5: 8,859 sq ft
The Area	Level 4: 9,752 sq ft
Connectivity	
Hay's Galleria	
Goldings House	Level 2: 9,677 sq ft
Gallery 1	Level 1: 9,591 sq ft
Floorplan Levels 1 – 5	
Tea Auction House	
Hay's Lane House	
Hay's Galleria	
Specification	
Contact	

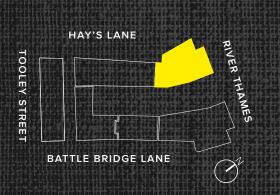

z

5


I

I

HAY'S LANE HOUSE

 \leftarrow

Indicative level 5 floorplan shown

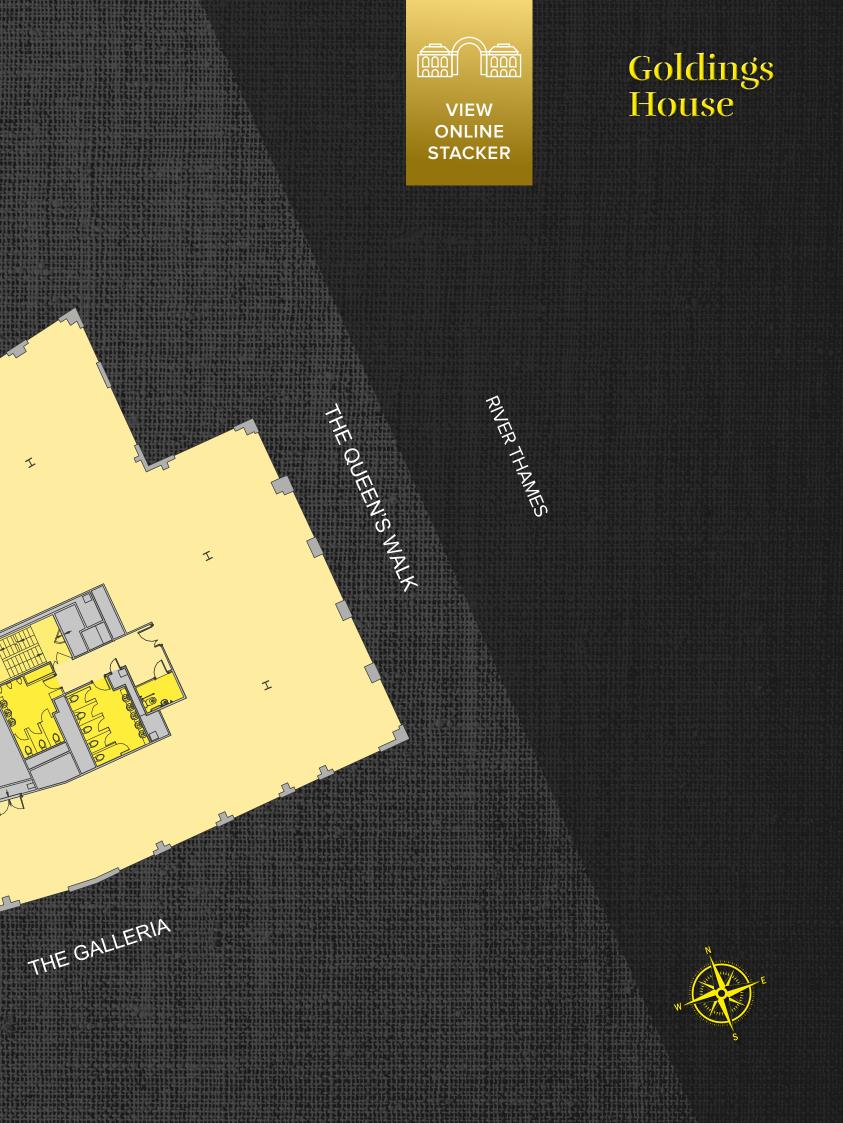



			birgh	20102	57.57
	a single			5616	
212/2/	21		1	282	
1261			125	351	
	/		and a	6211	44
10.26		I A	1 11 2 1	5,	拼
		AN	9 10 2		
	bib it	AND	bar wh	ebire.	
	R B B B B B B B B B B B B B B B B B B B	1023232			192

Tea Auction House

Hay's Galleria

Connectivity

Introduction

The Estate

The Area

The Collection

Goldings House

Tea Auction House

Gallery


Floorplan Levels 1 – 5

Hay's Lane House

Hay's Galleria

Specification

Contact

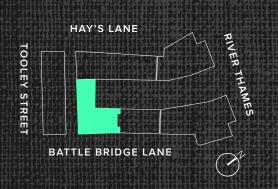



Introduction

The Estate

The Collection

The Area

Connectivity

Hay's Galleria

Goldings House

Tea Auction House

Gallery


Floorplan Levels 1 – 5


Hay's Lane House

Hay's Galleria

Specification

Contact

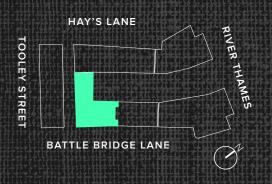

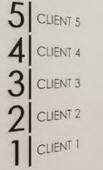

Stunning new arrival experiences



Indicatives view of receptions, office floor and WCs

Tea Auction House

Bound by Counter street and Battle Bridge Lane, Tea Auction House boasts a feature reception and offers its tenants bright and flexible workspace with abundant exposed brick finishes.

Exceptional finishes

Introduction
The Estate
The Collection
The Area
Connectivity
Hay's Galleria
Goldings House
Tea Auction House

Gallery

Floorplan Levels 1 – 5

HAY'S LANE

BATTLE BRIDGE LANE

ER

S

Hay's Lane House

Hay's Galleria

Specification

Contact



Level 5: 7,092 sq ft Level 4: 7,707 sq ft Level 3: 7,642 sq ft Level 2: 7,675 sq ft Level 1: 7,330 sq ft



COUNTER STREET




Indicative level 5 floorplan shown


TOOLEY STREET



<u>₭₣₽₽₽₽₽₽₽₽₽₽₽₽₽₽₽₽₽₽₽₽₽₽₽₽₽₽₽₽₽₽₽₽₽₽₽₽</u>
Introduction
The Estate
The Collection
The Area
Connectivity
Hay's Galleria
Goldings House
Tea Auction House
Hay's Lane House
Gallery
Floorplan Levels 1 – 5
Hay's Galleria
Specification

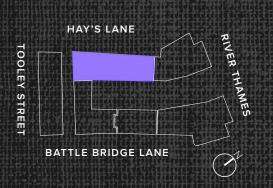

Hay's Lane House

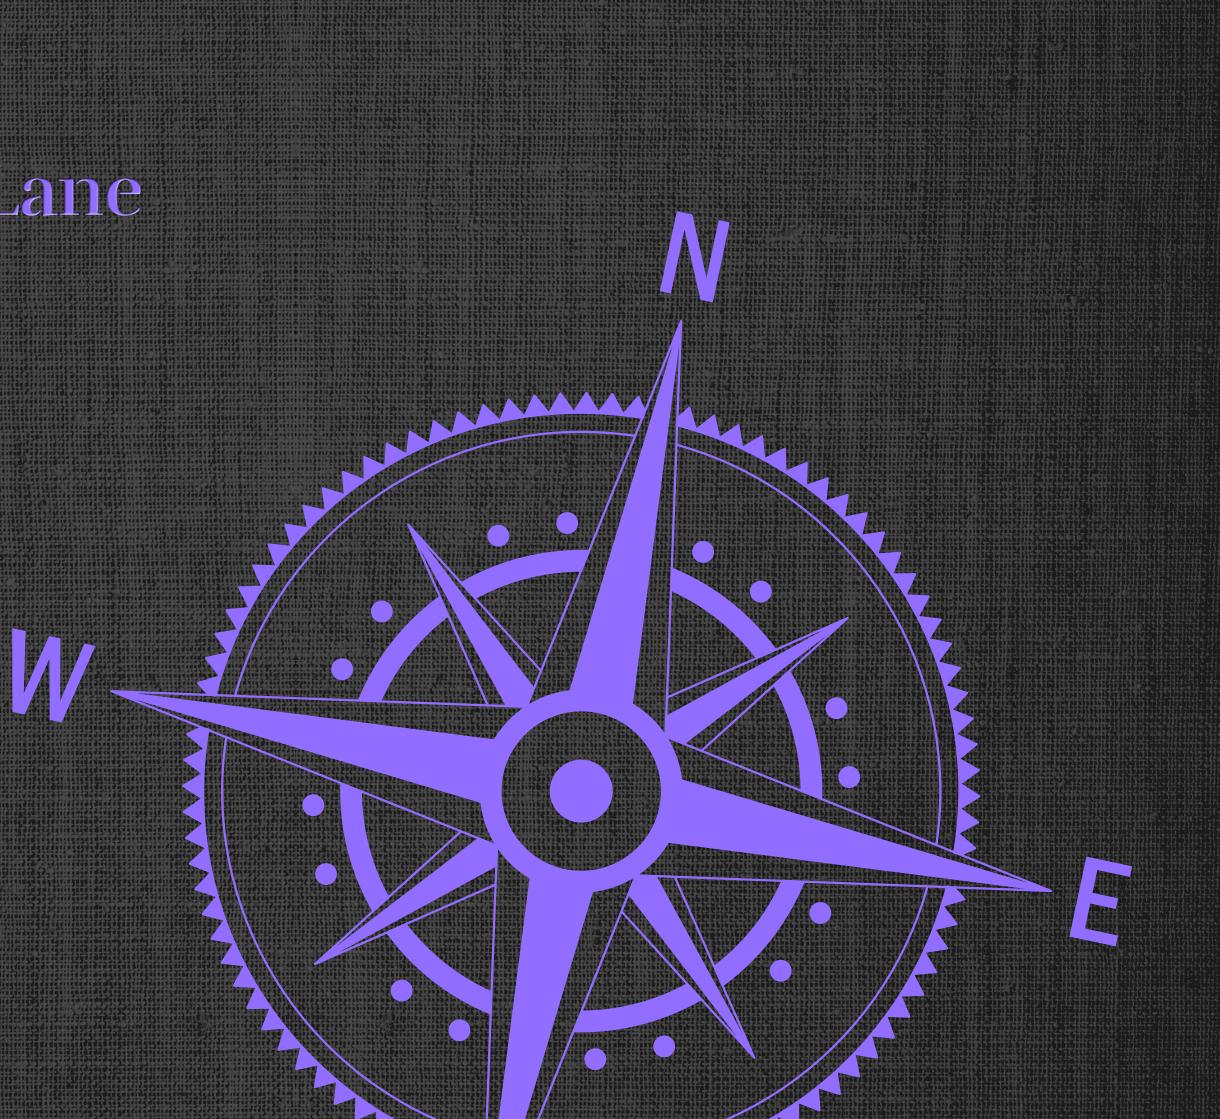

Contact

Hay's Galleria

Goldings House

Tea Auction House

Hay's Lane House

Gallery

Floorplan Levels 1 – 5


Hay's Galleria

Specification

Contact



Workspace at the heart of the Capital

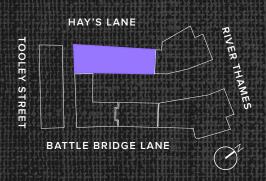

Indicatives view of receptions, office floor and WCs

Hay's Lane House

Hay's Lane House connects Goldings and tea Tea Auction Houses. It provides large and expansive floorplates. Contemporary workspace meets heritage.

0


Transformed arrival experiences

CLIENT 5 CLIENT 4 CLIENT 3 CLIENT 2 CLIENT 2

Introduction
The Estate
The Collection
The Area
Connectivity
Hay's Galleria
Goldings House
Tea Auction House
Hay's Lane House
Gallery
Floorplan Levels 1 – 5
Hay's Galleria

Specification

Contact

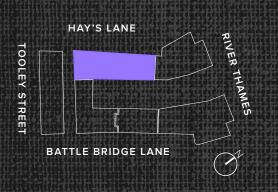

Typical Floor

Level 5: 10,054 sq ft Level 4: 11,195 sq ft Level 3: 11,022 sq ft Level 2: 10,872 sq ft Level 1: 10,742 sq ft

COUNTER STREET



Indicative level 5 floorplan shown



Introduction

Hay's Galleria




VIEW ONLINE STACKER

ĸĸĸĸĸĸĸĸĸĸĸĸĸĸĸĸĸĸĸĸĸĸĸĸĸĸĸĸĸĸĸĸĸĸĸĸĸ	\$\$\$\$\$\$\$\$\$\$\$}\\$	******			100000000000000000000000000000000000000		test a the parar ast astran	Bab tonty tatiba sor Bass	austra Farit
The Estate									
The Collection									3
The Area					HAY'S LANE				
Connectivity									Ļ
Hay's Galleria									
Goldings House		I	т т	I	Č.		т		Go
Tea Auction House		H	lay's Lane House						
Hay's Lane House			I I	I			т		
Hay's Galleria							<u> </u>		
Specification		6						1 1 1 1 1 1 1 1 1 1 1 1 1 1 1 1 1 1 1	
Contact							THE GAL	LERIA	
	0	I	4				11116 6 118 118 18 18 18 18 18 18 18 18 18 18 1		
	COUNTER STREET								W
	ER S	Tea Auction							ĿŊ
	TREE	House				1 1 1 1 1 1 1 1 1 1 1 1 1 1 1 1 1 1 1			evel
		了					······································		
		μI							evei
				·			······································		evel evel

BATTLE BRIDGE LANE

G

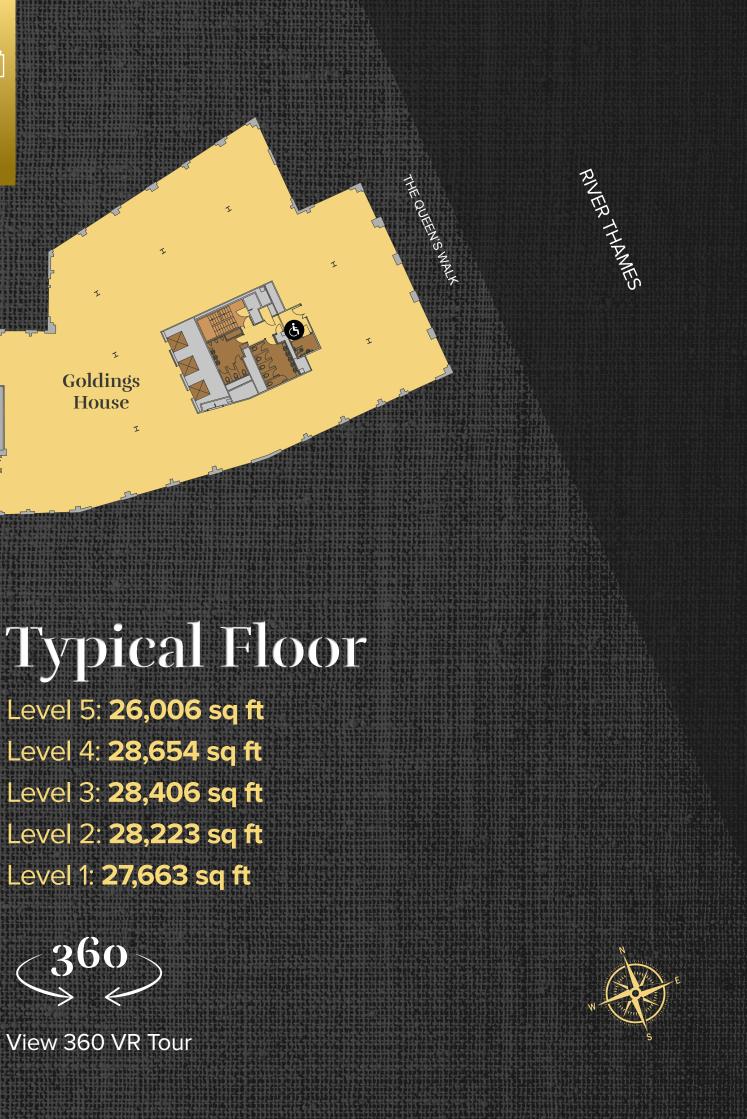



Introduction
The Estate
The Collection
The Area
Connectivity
Hay's Galleria
Goldings House
Tea Auction House
Hay's Lane House
Hay's Galleria
Specification
Summary Specification

Contact


Summary Specification




Car parking available




200+ Bicycle spaces available

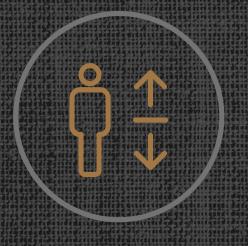

3 passenger lifts

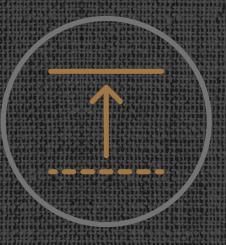

150 mm raised flooring

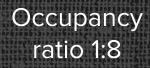

3m floor-to-soffit height

4-Pipe fan coil air conditioning



LED lighting



Introduction The Estate The Collection The Area Connectivity Hay's Galleria Goldings House Tea Auction House Hay's Lane House Hay's Galleria Specification Contact

Contact

CUSHMAN & WAKEFIELD

Tim Plumbe +44 (0)20 3296 2005 tim.plumbe@cushwake.com

James Taylor +44 (0)20 7152 5166 james.taylor@cushwake.com

Hector Macneal +44 (0)20 7152 5102 hector.macneal@cushwake.com

Tom Fayers +44 (0)20 3296 4226 tom.fayers@cushwake.com

hays-galleria.com

A scheme by

ST MARTINS

Whilst the statements contained in these particulars are given in good faith and as a general guide to the property they do not form any part of an offer or contract. Neither the lessor, or any person in the employment of Cushman & Wakefield has any authority to make or give any representation or warranty whatsoever in relation to this property. Interested parties must satisfy themselves by inspection or otherwise as to the correctness of these particulars. November 2019.



HAYS-GALLERIA.COM

THEFT

