


**Notes**

Where dimensions are not given, drawings must not be scaled and the matter referred to KRL.

In the event of any dimensional conflict between KRL Drawings, the matter must be referred to KRL for clarification.

This Drawing is only for the use identified. Do not build from this drawing unless marked 'For Construction'.

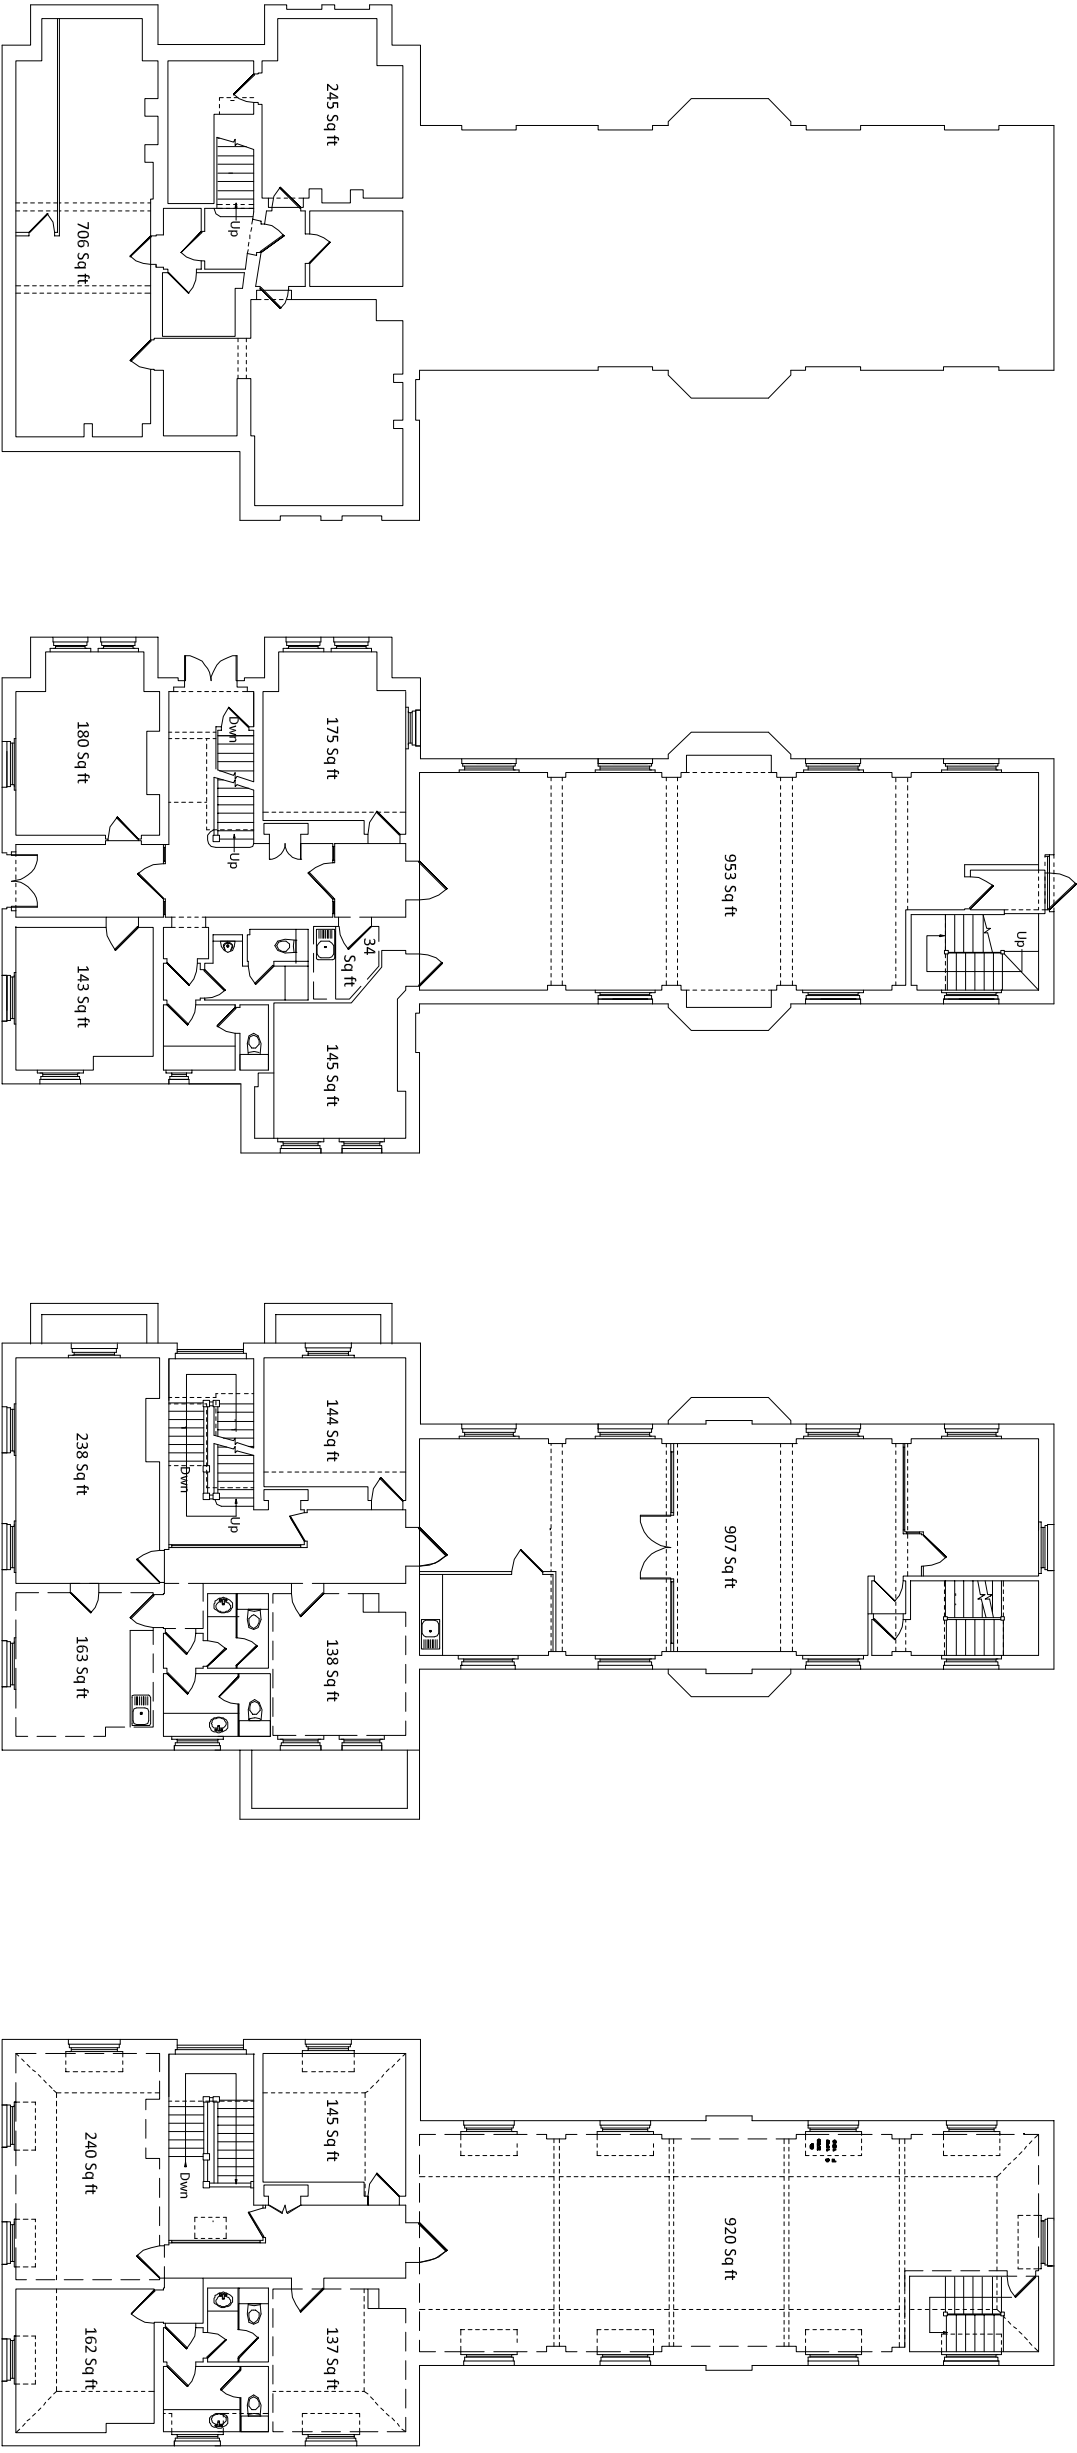

**Basement**

**Ground Floor**

**First Floor**

**Second Floor**

**Revisions**

No.	Description



Stuart House  
 East Wing  
 St Johns Street  
 Peterborough PE1 5DD  
 Telephone: 01733 253 093 /  
 07775828416  
 www.krl-buildingsurveyor.co.uk

**Client**  
 The Bluecoats Joint Venture

**Project**  
 Measured Survey

**Drawing**  
 Prince of Wales House

Bluecoats  
 Ware Road  
 Herford  
 SG14 1PB

**Job No.** 10060 **DWG No.** 003

**Scale** 1:200 @ A3 **Date** 22/06/10 **Drawn** KRL