


GENERAL NOTES
 All setting out must be checked on site
 All levels must be checked on site and refer to Ordnance Datum Newlyn unless alternative Datum given
 All fittings and wallings must be checked on site
 All dimensions must be checked on site
 This drawing must not be scaled
 This drawing must be read in conjunction with the relevant specification clauses
 This drawing must not be used for land transfer purposes
 Calculated areas in accordance with Assael Architecture's Definition of Areas for Schedule of Areas
 This drawing must not be used on site unless issued for construction
 Revision Status:
 P= Preliminary T= Tender C= Construction
 © 2000 Assael Architecture Limited

DRAWING NOTES
 Subject to survey and consultation with the Local Authority planning department


REV NO	DATE	BY	CHKD
P1	20.01.2000		
P2	23.03.2000		
P3	11.10.2000		
P4	27.10.2000		
P5	11.04.2001		

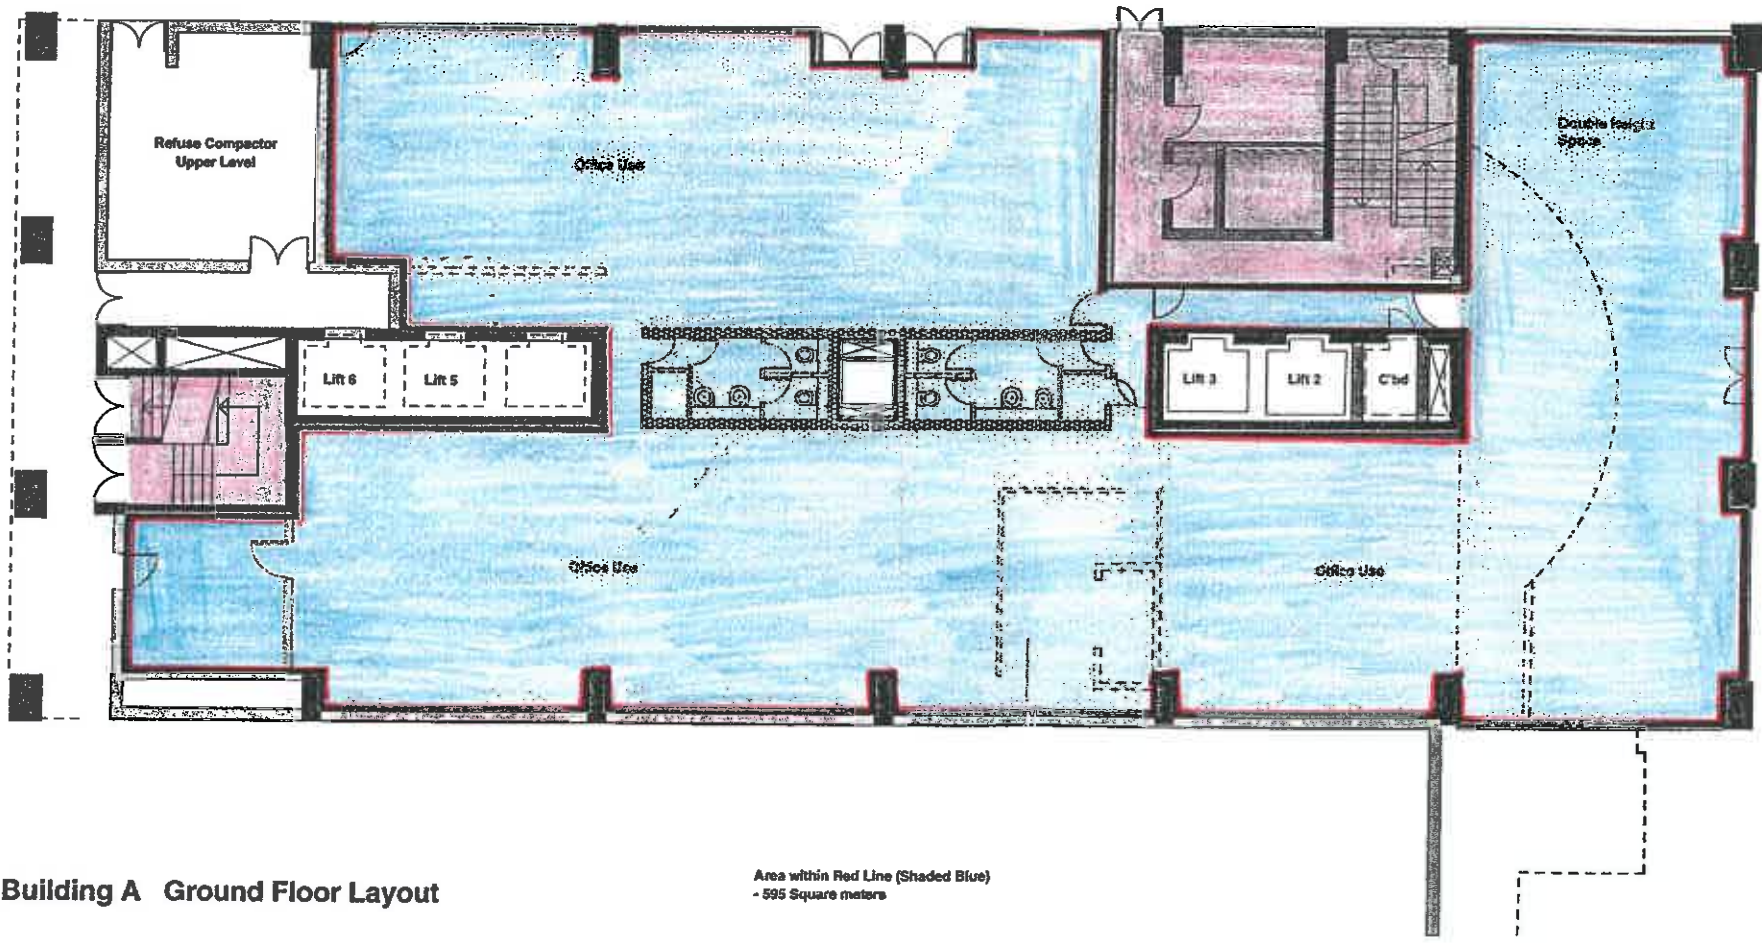

Building A Ground Floor Layout

Area within Red Line (Shaded Blue)
 - 595 Square meters

- Existing
- Proposed

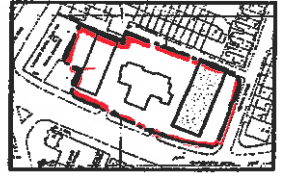

Nicholson Estates

**Century House
 London SE1**

**Building A
 Ground Floor Plan**

G

1:100 May 2000

A1442/ 300 P5

Assael

Assael Architecture Limited
 Studio 13
 50 Curren Road
 London SW6 3EG
 T +44(0)171 736 7744
 F +44(0)171 736 0577
 E sname@assael.co.uk
 W www.assael.co.uk