

ELEVEN

Station Rd **Watford**

Eleven Station Rd

watford

**Up to 39,200 sq ft of prime
refurbished office space**

Watford is the principal office location in Hertfordshire – a dynamic and thriving business hub with a diverse range of companies and industries.

An unparalleled location for connectivity; it is close to multiple M1 and M25 junctions giving easy links to all of the London Airports as well as major UK cities. Direct public transport links to London give access to a large, diverse, and highly talented employment pool.


Watford is good for business.



Art & Culture

Watford has a rich cultural scene, with a variety of events and festivals taking place throughout the year. Housed at The Watford Museum is a significant selection of fine art paintings including the notable Cassiobury Collection.

The Watford Palace Theatre is a hub for performing arts, and The Watford Colosseum hosts concerts and events year-round.

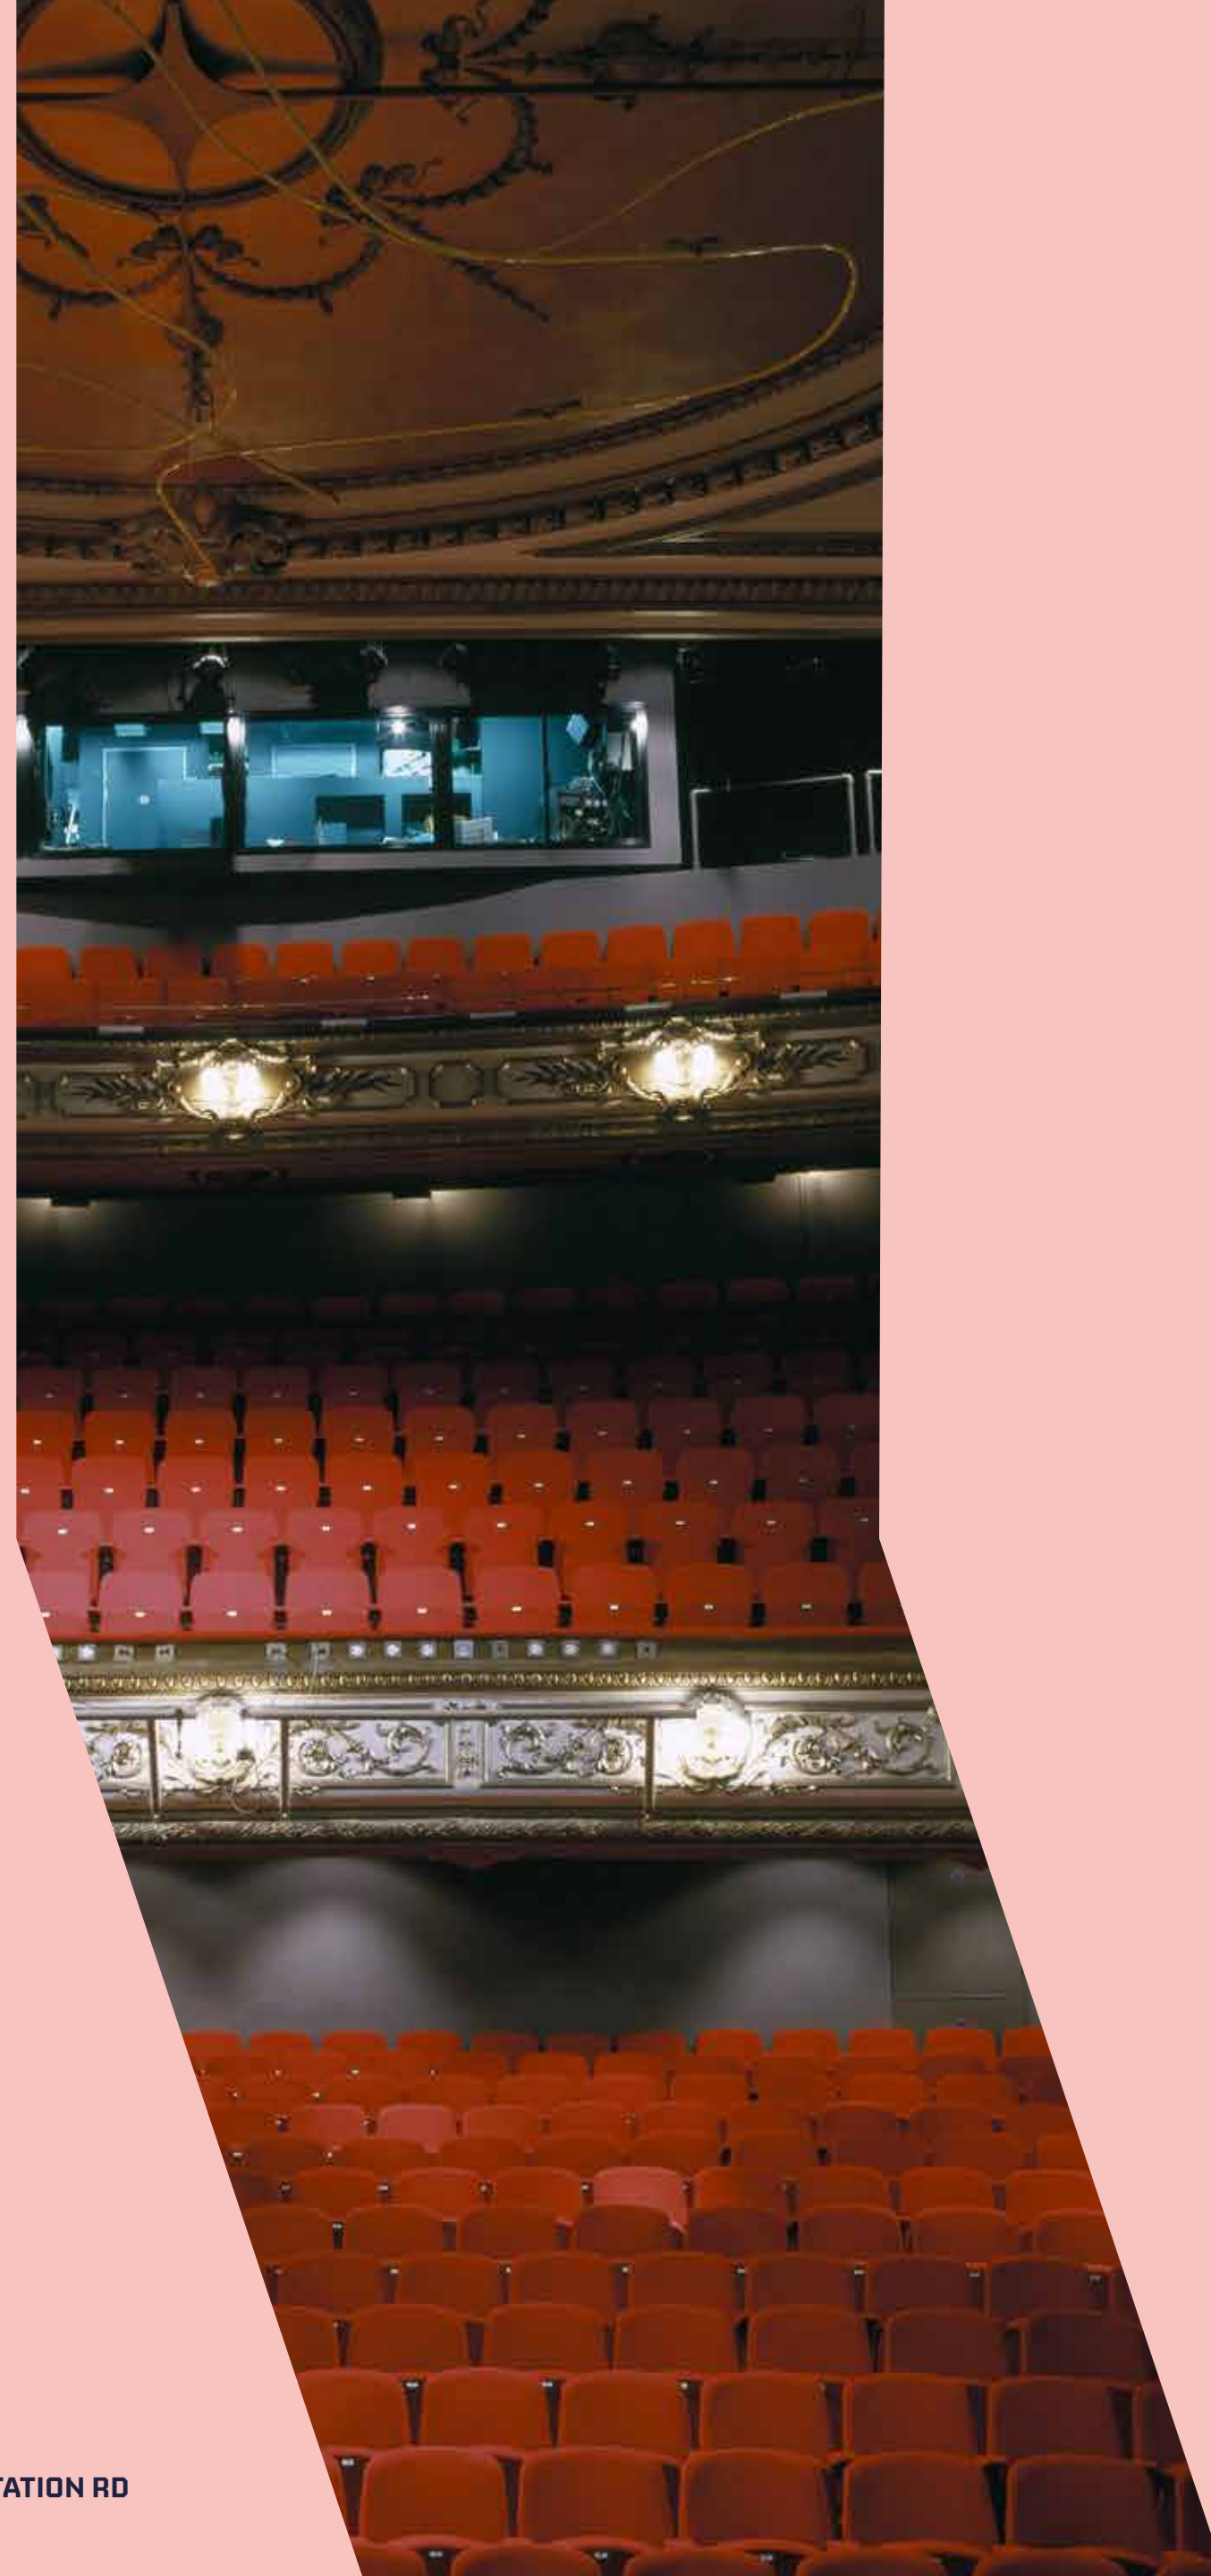

Eat

Watford has a fantastic variety of eating spots including many gourmet pubs and restaurants. For a quick bite Watford Market, set over two floors, has countless street food options from all over the world.

Drink

A caffeine kick or after work drink, there is plenty to choose from near Eleven Station Rd.

The Junction Cafe is ideal for your morning jolt, with O'Neill's being perfectly situated for a swift half in the evening. It has a huge terrace, large selection of drinks and also some great pub grub.



Shopping

One of the most popular shopping destinations in Watford is The Atria, home to over 140 stores including Apple, Next and Hugo Boss.

On the High Street are a number of independent stores, as well as major retailers such as M&S and Waterstones. The iconic Watford Market is home to a variety of merchants ranging from barbers to a skate shop.



Sports & Leisure

The Grove is home to one of the most prestigious Championship golf courses in the UK. With guest rooms, a spa, and banqueting suites, as well as a newly refurbished bar, terrace and courtyard; it's ideal for a relaxing day or overnight stay. Why not watch Watford FC at their Vicarage Road ground, which also offers a fantastic range of hospitality packages.

For some light-hearted entertainment, Watford has plenty of local attractions including Warner Bros Harry Potter Studio Tour and a range of Cinemas.

The town's impact on the cultural and sporting life of the nation is well demonstrated by the provenance of many luminaries including Elton John, Geri Horner, Robert Glenister, Bradley Walsh, Terry Scott, Vinnie Jones, Kelly Smith, Anthony Joshua and Gareth Southgate.

ELEVEN quicker

Welcome to
Watford Junction

London
Midland



London
Overground

38117

378 212

38012

Connections

 **By Train**
from Watford Junction

 **St. Albans Abbey**
17 MINUTES

 **London Euston**
18 MINUTES

 **Milton Keynes Central**
19 MINUTES

 **King's Cross St. Pancras Int.***
27 MINUTES

 **Birmingham New St.**
66 MINUTES

 **Manchester Piccadilly***
124 MINUTES

 **By Car**
from Eleven Station Rd

 **M1 (J5)**
06 MINUTES

 **M25 (J19)**
09 MINUTES

 **M25 (J20)**
10 MINUTES

 **London Heathrow Airport**
28 MINUTES

 **London Luton Airport**
30 MINUTES

 **By Tube**
via the Metropolitan Line
from Watford Station

 **Wembley Park**
25 MINUTES

 **Finchley Road**
33 MINUTES

 **Baker St.**
40 MINUTES

 **King's Cross St. Pancras Int.**
45 MINUTES

 **Liverpool St.**
53 MINUTES

 **By Bike**
from Eleven Station Rd

 **Rickmansworth**
21 MINUTES

 **Kings Langley**
25 MINUTES

 **Chorleywood**
39 MINUTES

 **Hemel Hempstead**
43 MINUTES

 **St. Albans**
47 MINUTES

* Requires a change

**Times According to Google Maps

THE BEECH HOUSE

ELEVEN more to do



Leisure

Retail

- 01 Atria Watford Shopping Centre
- 02 Marks & Spencer
- 03 Next
- 04 Apple
- 05 Hugo Boss
- 06 Hollister
- 07 Zara

Entertainment

- 08 Cineworld Cinema
- 09 Hollywood Bowl
- 10 Watford Palace Theatre
- 11 Pump House Theatre and Arts Centre
- 12 Watford Colosseum
- 13 Boom Battle Bar
- 14 Putt shack

Hotels

- 15 Leonardo Hotels
- 16 Holiday Inn
- 17 Premier Inn
- 18 Holiday Inn Express
- 19 The Grove

Food & Drink

- 20 O'Neill's
- 21 The Florist
- 22 Pret A Manger
- 23 Café Nero
- 24 Côte Brasserie
- 25 Las Iguanas
- 26 TGI Fridays
- 27 The Beech House
- 28 Wagamama
- 29 Pizza Express

Wellness

- 30 Fitness4Less
- 31 NRG Gym
- 32 YMCA Gym
- 33 Watford Leisure Centre
- 34 David Lloyd – Bushey
- 35 Cassiobury Park
- 36 West Herts Golf Club
- 37 Golf at the Grove
- 38 Watford FC
- 39 Top Golf






ELEVEN more business

Occupiers

- 01 PWC
- 02 KPMG
- 03 Hillier Hopkins LLP
- 04 Employment Tribunal Services
- 05 Rontec
- 06 TJX Europe
- 07 Ricoh
- 08 Wunderman Thompson
- 09 Hilton
- 10 JD Wetherspoon
- 11 Polo Ralph Lauren
- 12 ENRA Specialist Finance
- 13 Medivet
- 14 Bio Rad Laboratories

Wider Occupiers

- 15 Wickes
- 16 Majestic Wine
- 17 Asos
- 18 Skanska
- 19 Smith and Nephew
- 20 Howdens
- 21 Medtronic
- 22 British Board of Agreement
- 23 Camelot UK Lotteries

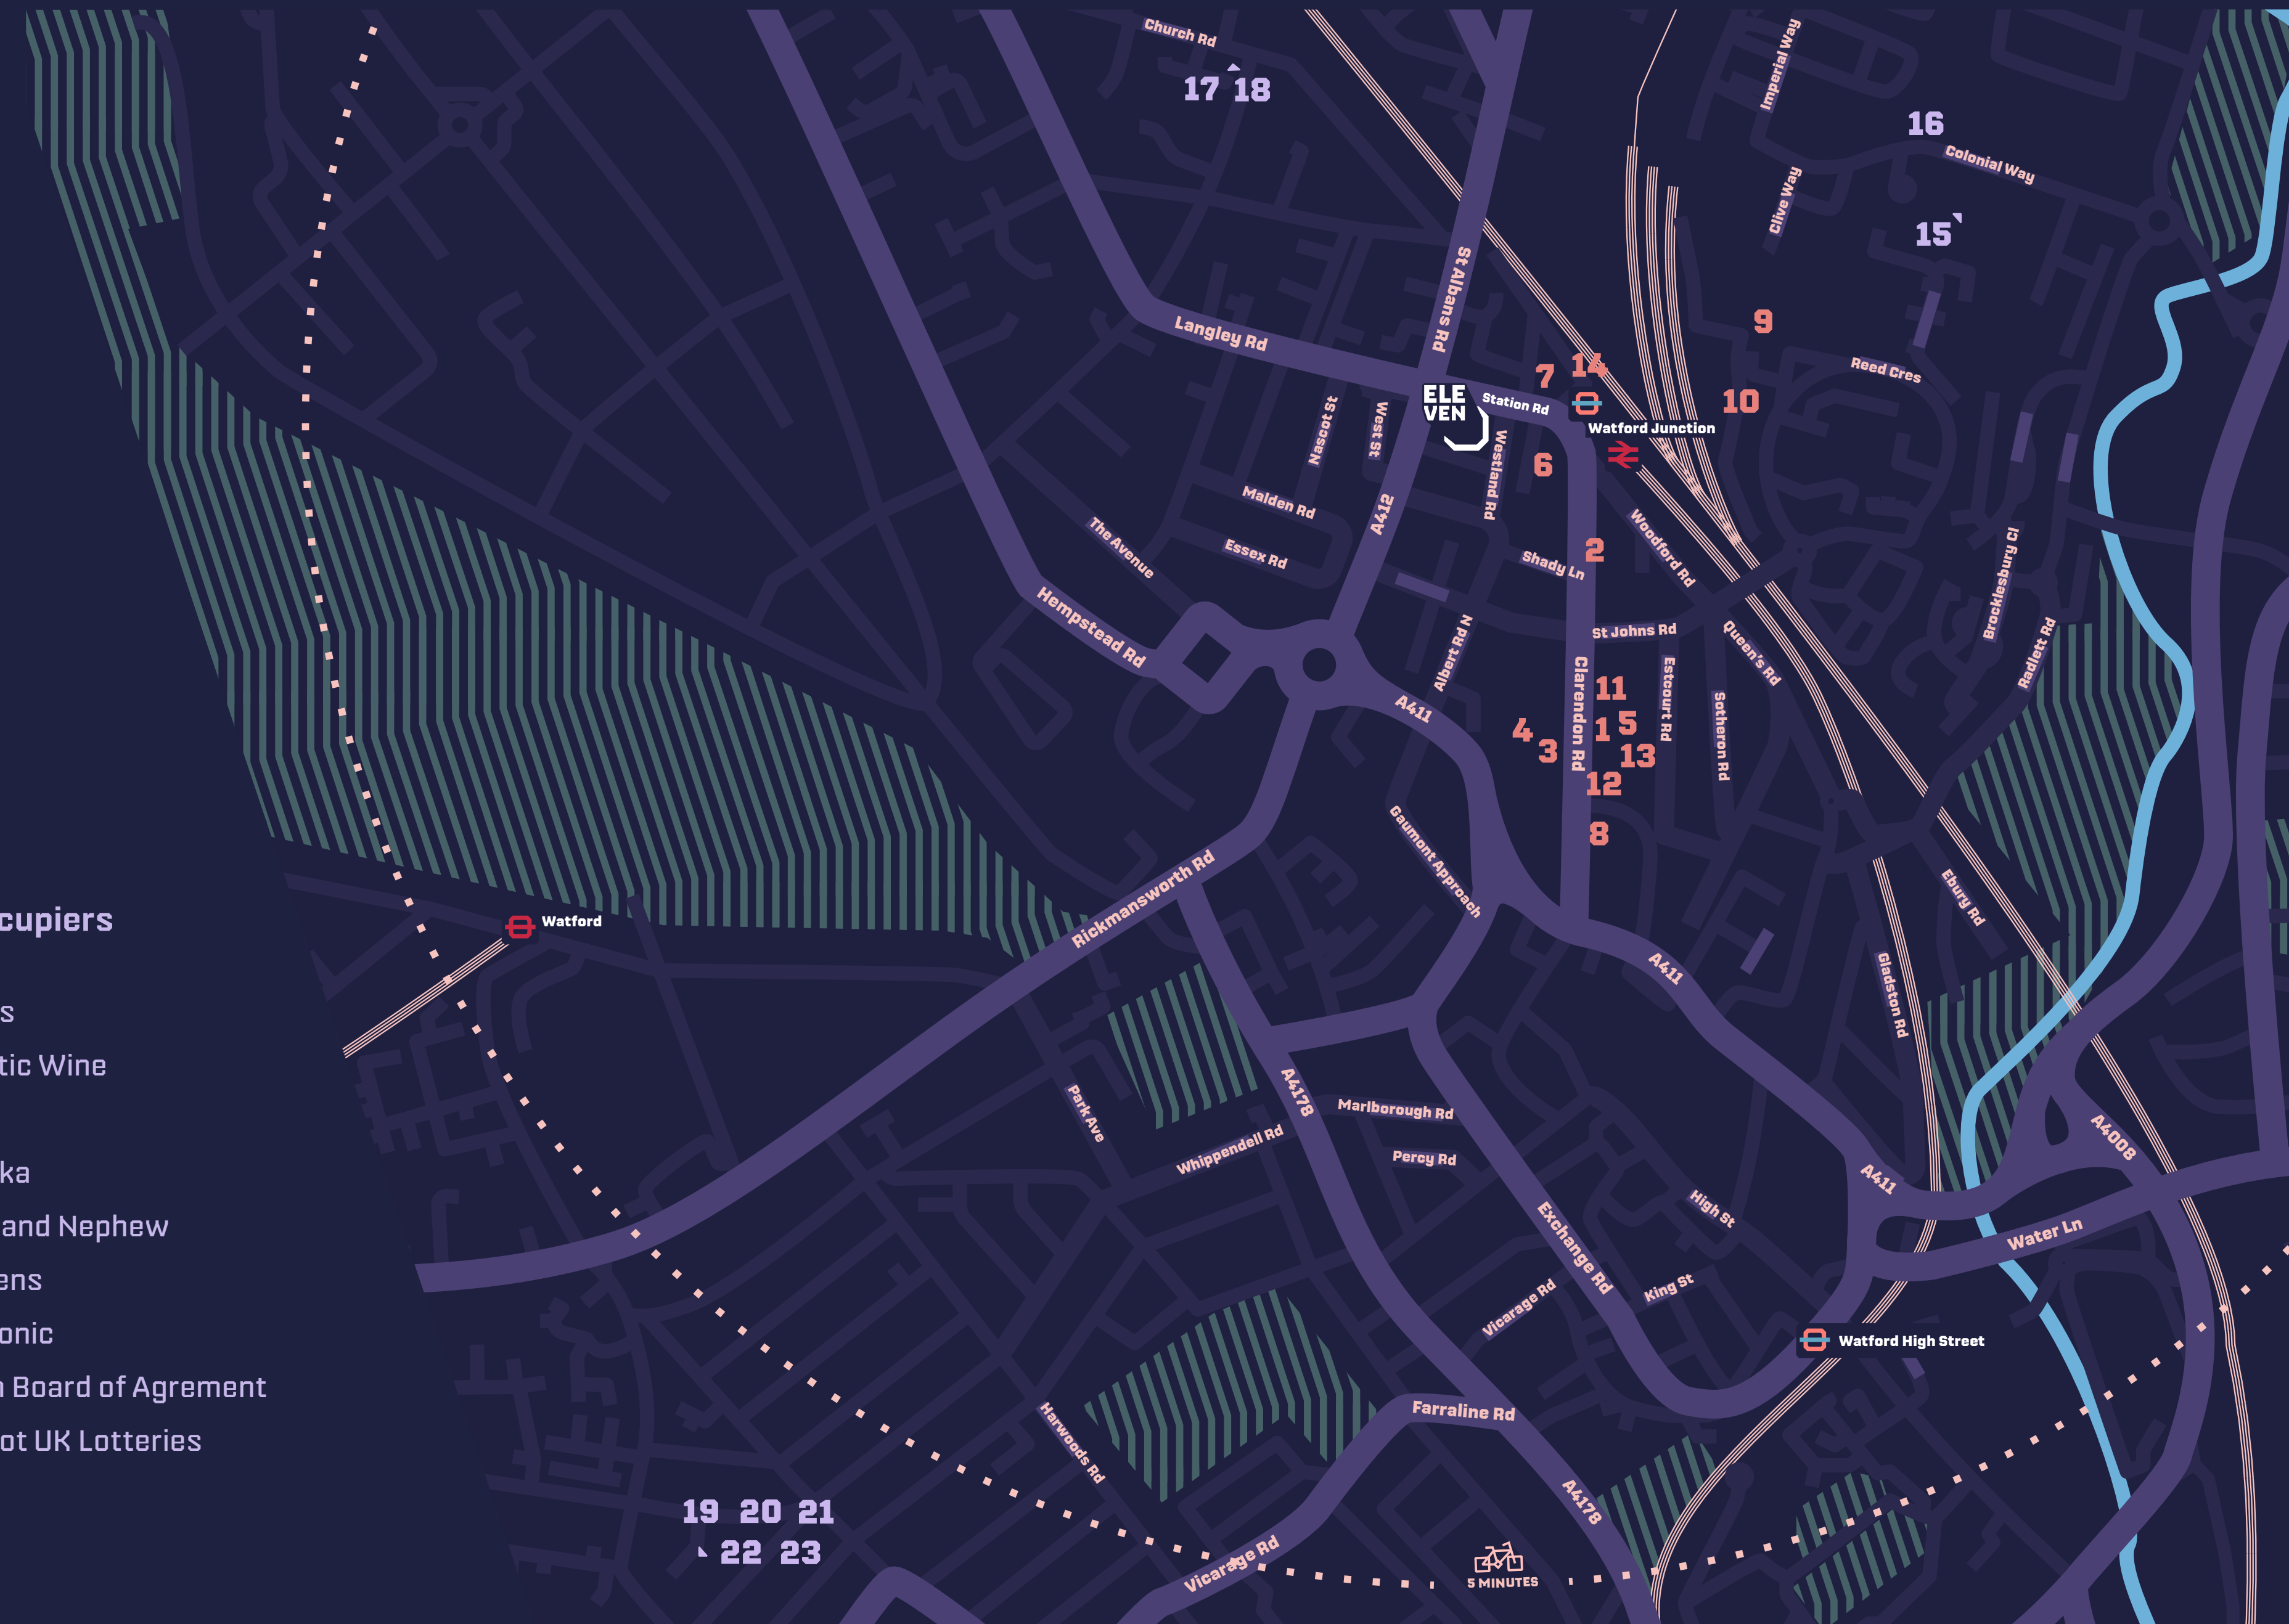

ELEVEN better offices



Station Rd

Introducing Eleven Station Rd;
an iconic Watford building being
thoughtfully transformed into a
modern office, designed to meet the
highest standards of sustainability.

Situated opposite Watford Junction
Station and in the heart of Watford's
business district, Eleven is Even
greener with Even more space and
Even quicker connections.

ELEVEN

ELEVEN






Building Specification



VRF Air Conditioning

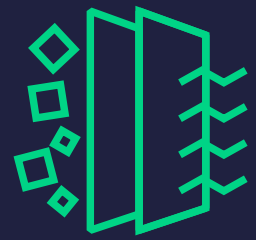


Filtered Air Ventilation System

BREEAM®

BREEAM Very Good (target)



50 Cycle Spaces

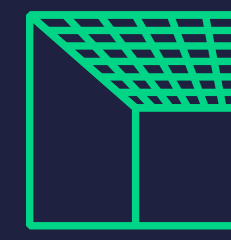


2.5 – 3.8m Floor-to-Ceiling



4 Showers



Contactless Entry System

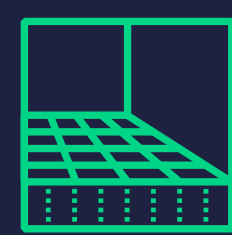

50mm Raised Floor Void



2x 8 Person Lifts



LED Lighting




EPC rating B (target)




99 Parking Spaces (1:396 sq ft)
8 EV Chargers




48 Lockers

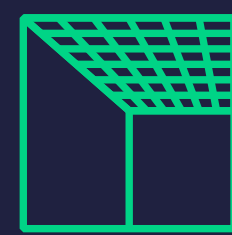

Exposed Services Ceilings

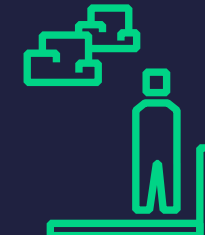


Outdoor Roof Terraces

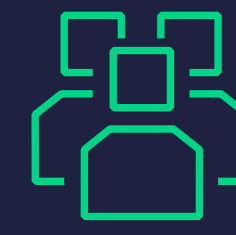

1:10 Occupancy Ratio



Concierge Reception

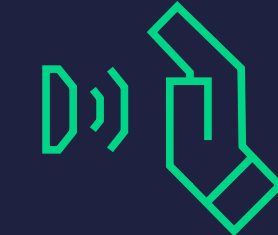

Touch Free Taps Toilets & Entrance Doors

An aerial photograph of a city at sunset. The sky is a warm, orange-red color. The city below is densely packed with buildings and houses, with some greenery interspersed. In the foreground, there is a large, open field with some trees and a road. The overall scene is bathed in the soft, golden light of the setting sun.

ELEVEN more space



The Offices at Eleven Station Road

Proposed IPMS3				
Level	Suites	SQ. M	SQ. FT	
Ground Floor	0.1	105	1,130	
	0.2	507	5,455	
Ground Total		612	6,585	
First Floor	1.1	468	5,036	
	1.2	503	5,412	
First Total		971	10,448	
Second Floor	2.1	375	4,035	
	2.2	503	5,412	
Second Total		878	9,447	
Third Floor	3.1	375	4,035	
	3.2	491	5,283	
Third Total		866	9,318	
Fourth Floor	4.1	320	3,443	
Fourth Total		320	3,443	
Building Total			3,647	39,242
Foyer Total			123	1,324
Roof Terrace Total			151	1,625



Fourth Floor


Third Floor

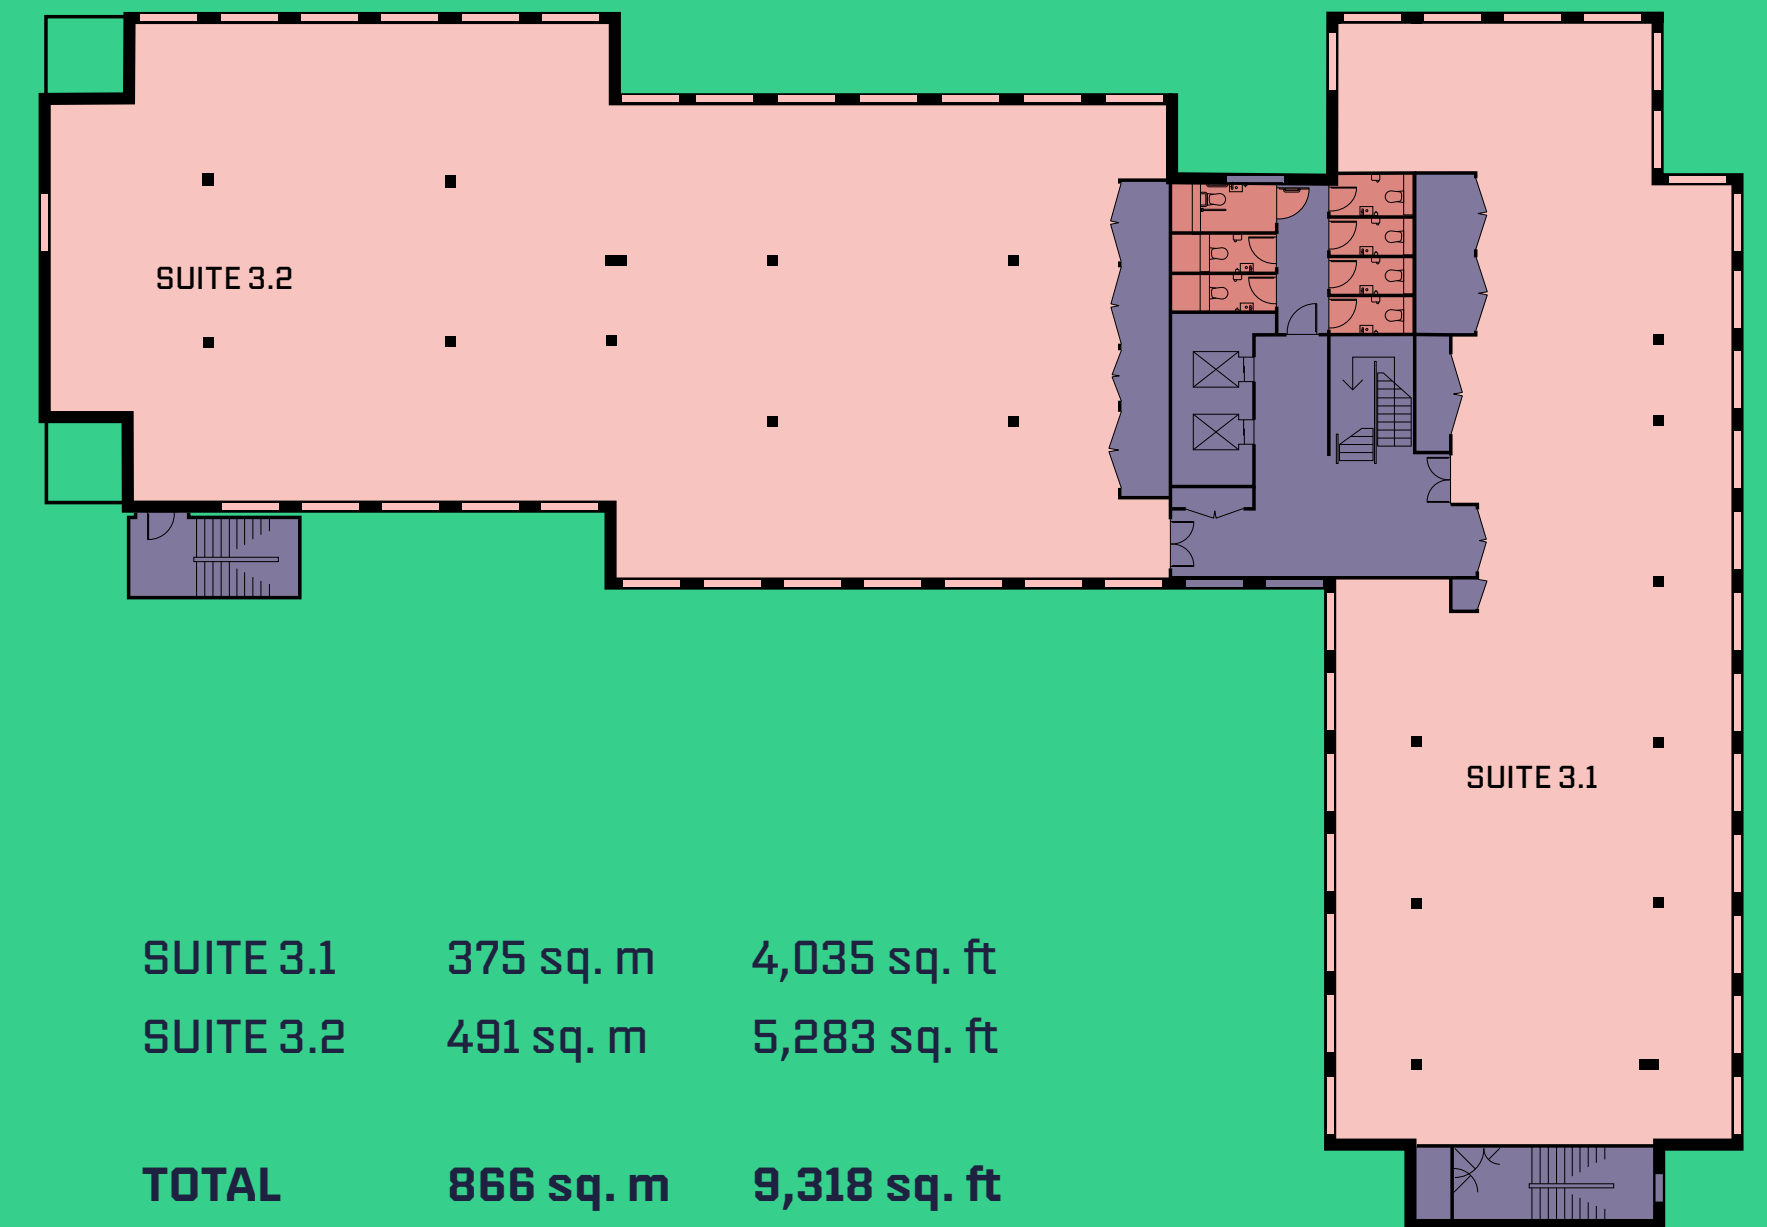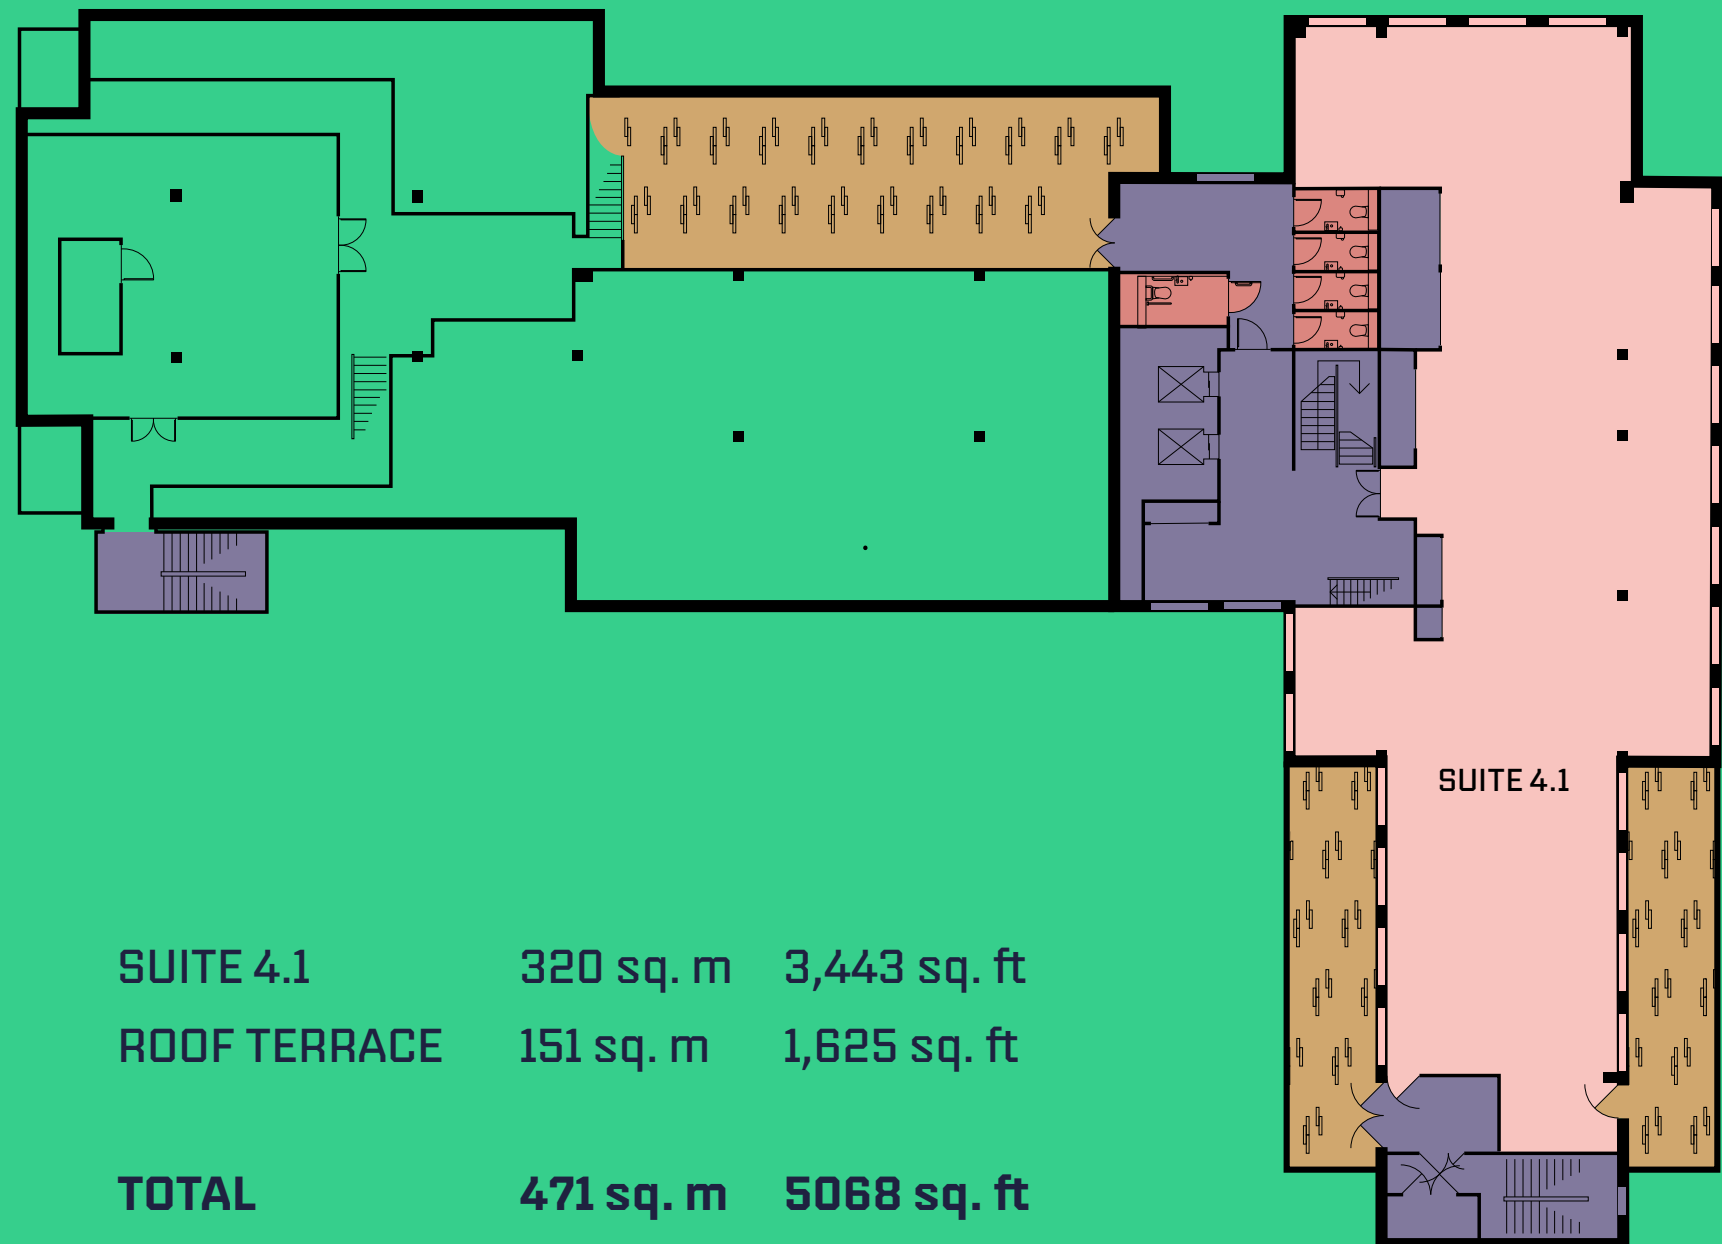


OFFICE
 Core
 WCs

Roof Terrace

Second Floor

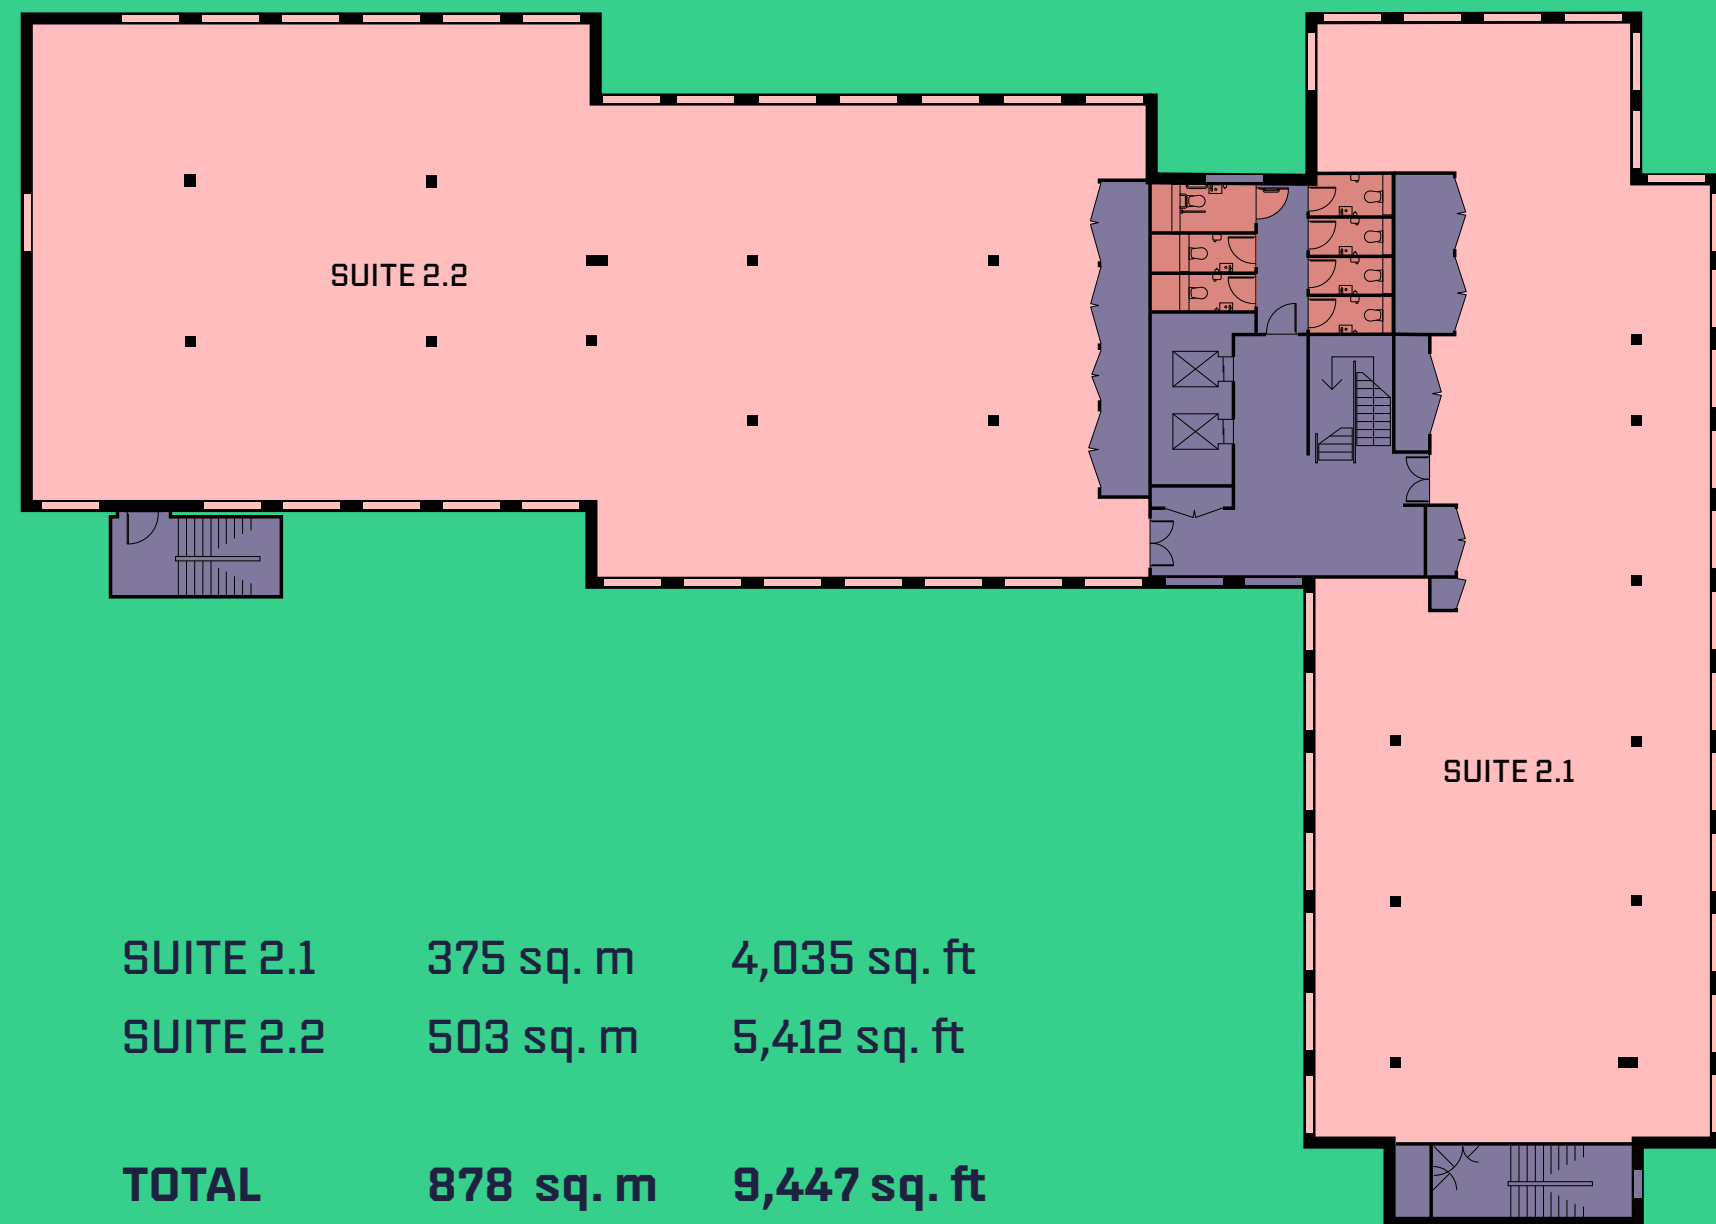

First Floor

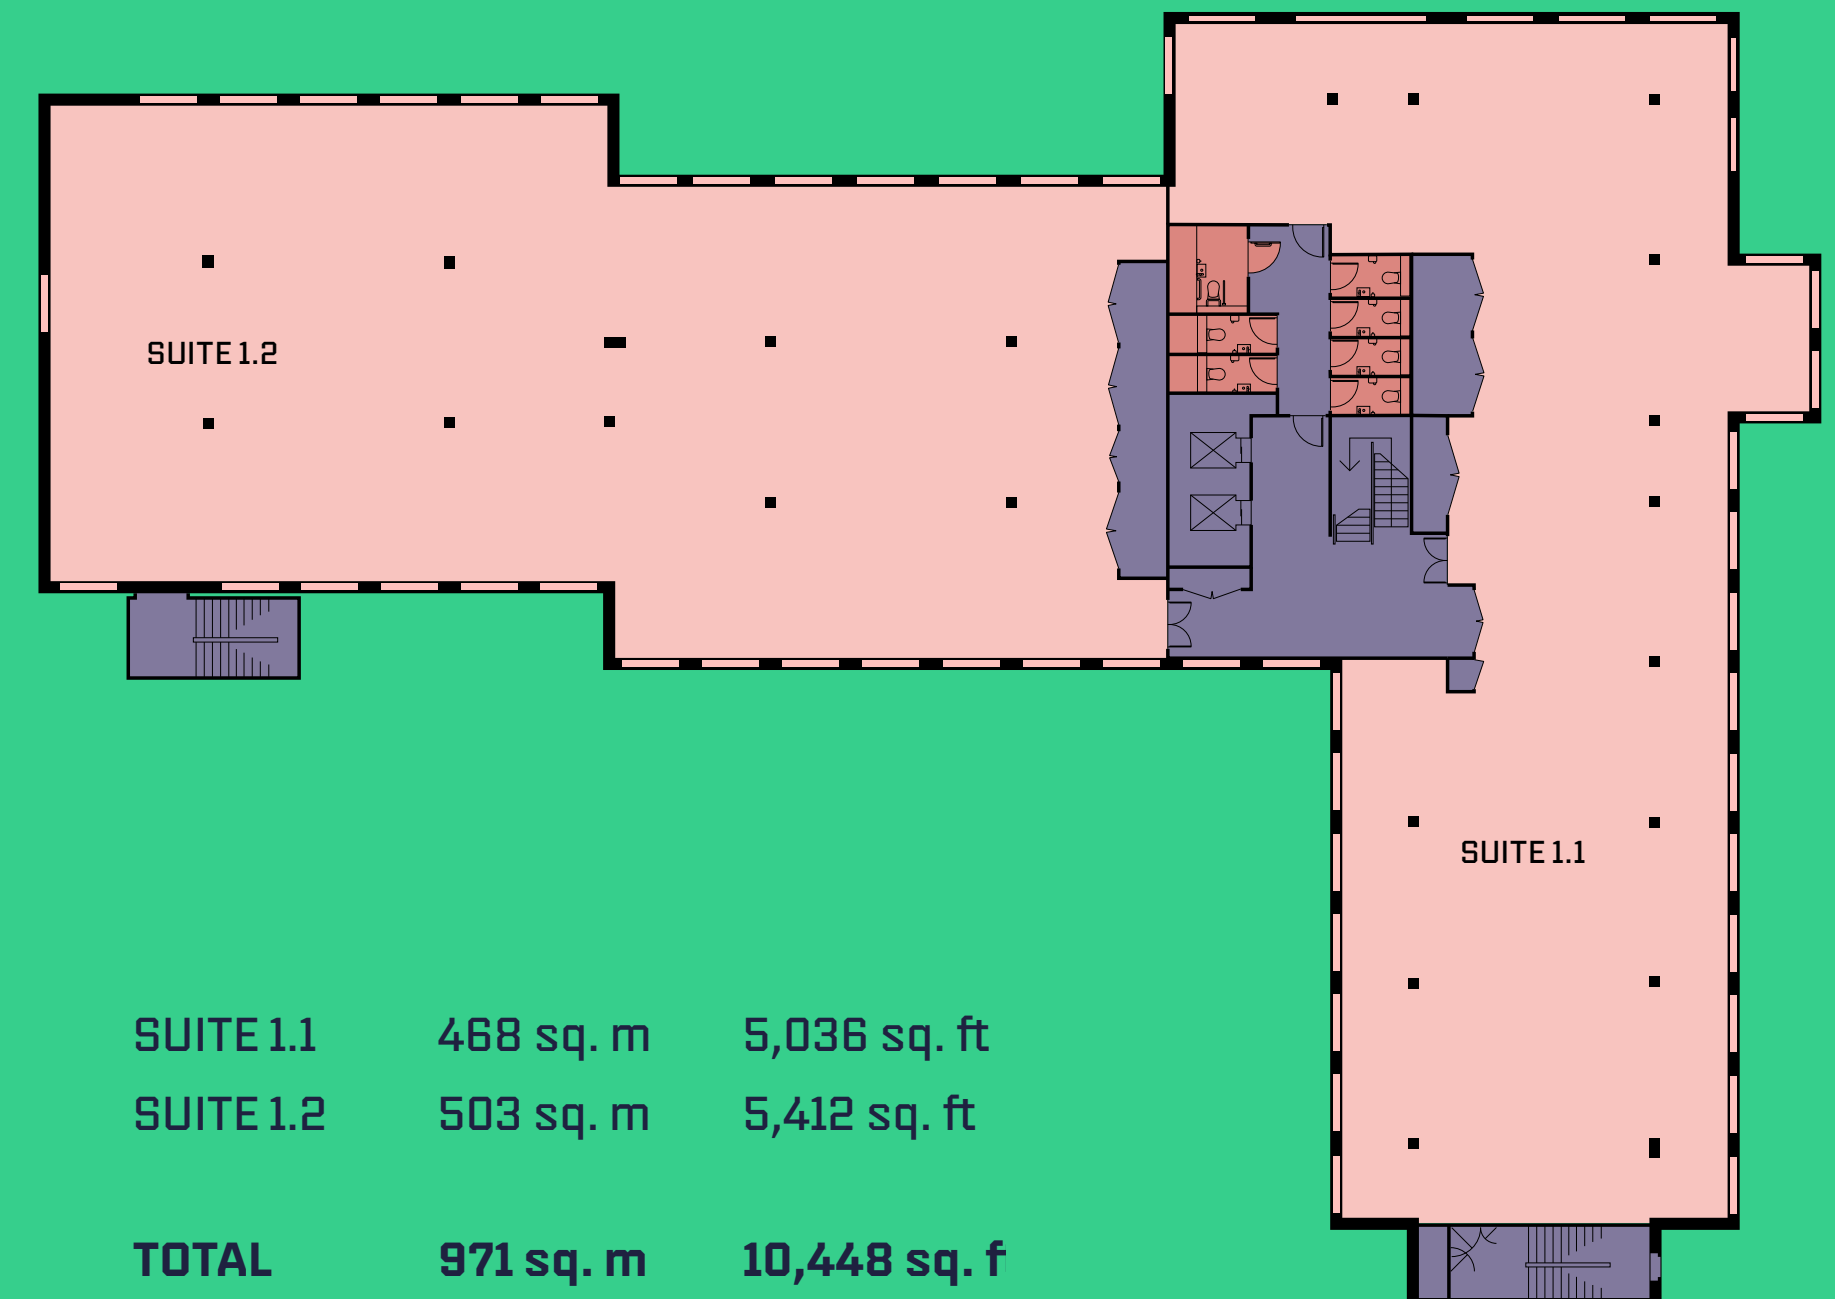


OFFICE

Core

WCs


Ground Floor

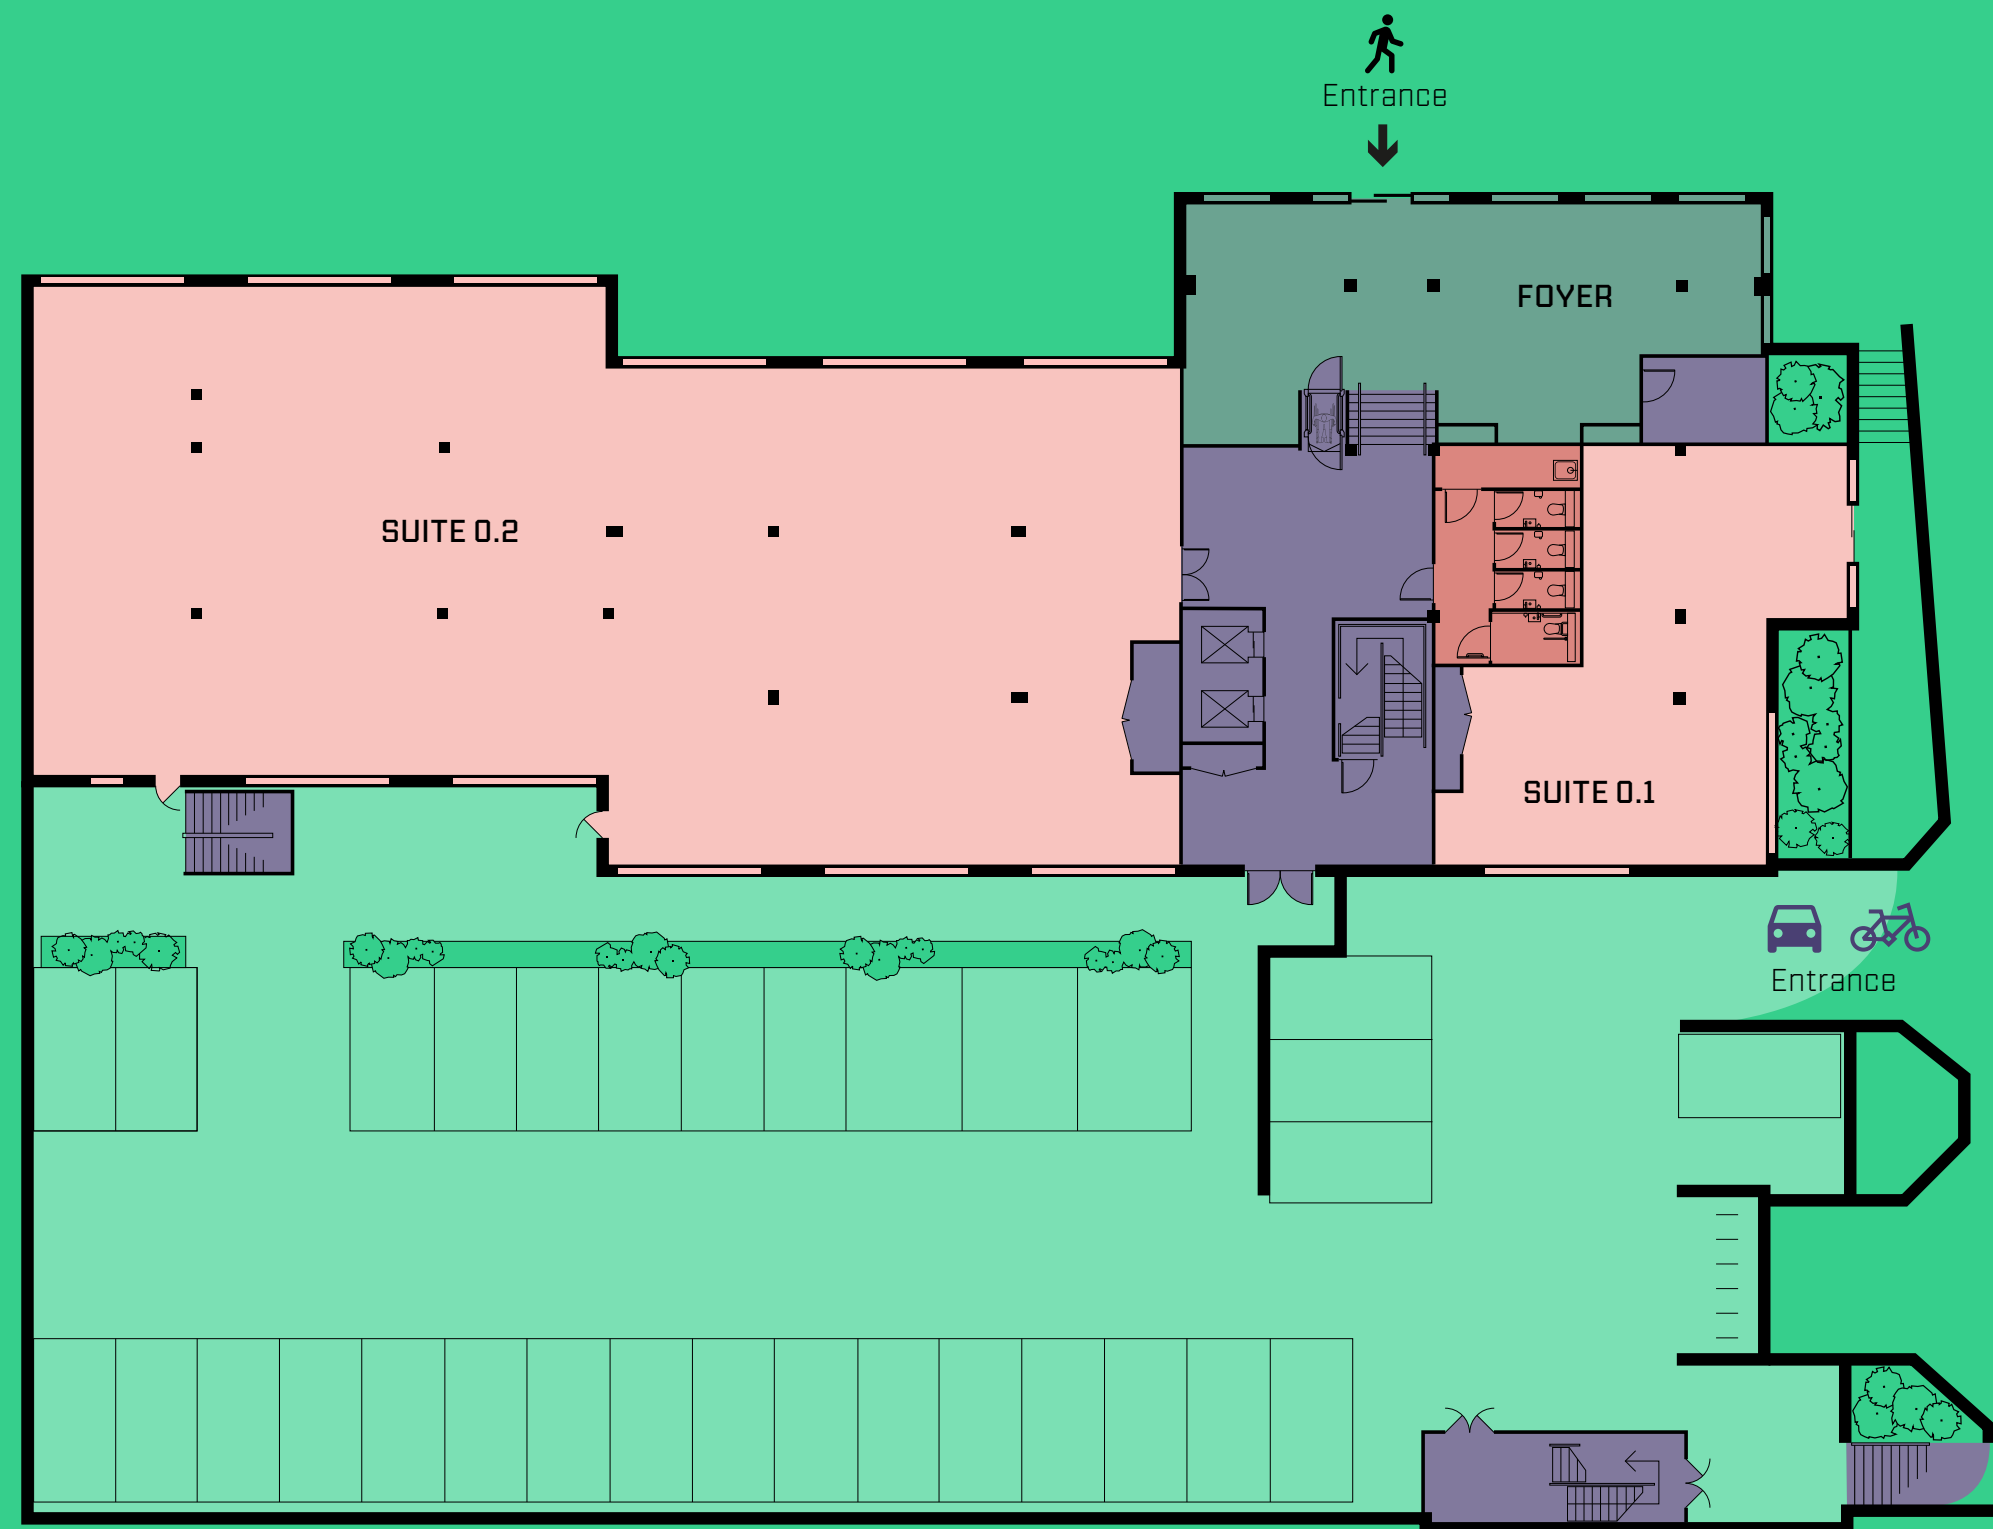

SUITE 0.1	105 sq. m	1,130 sq. ft
SUITE 0.2	507 sq. m	5,455 sq. ft
FOYER	123 sq. m	1,324 sq. ft
TOTAL	612 sq. m	6,585 sq. ft

- OFFICE
- Core
- WCs & Showers
- FOYER
- Car and Bike Parking

Basement

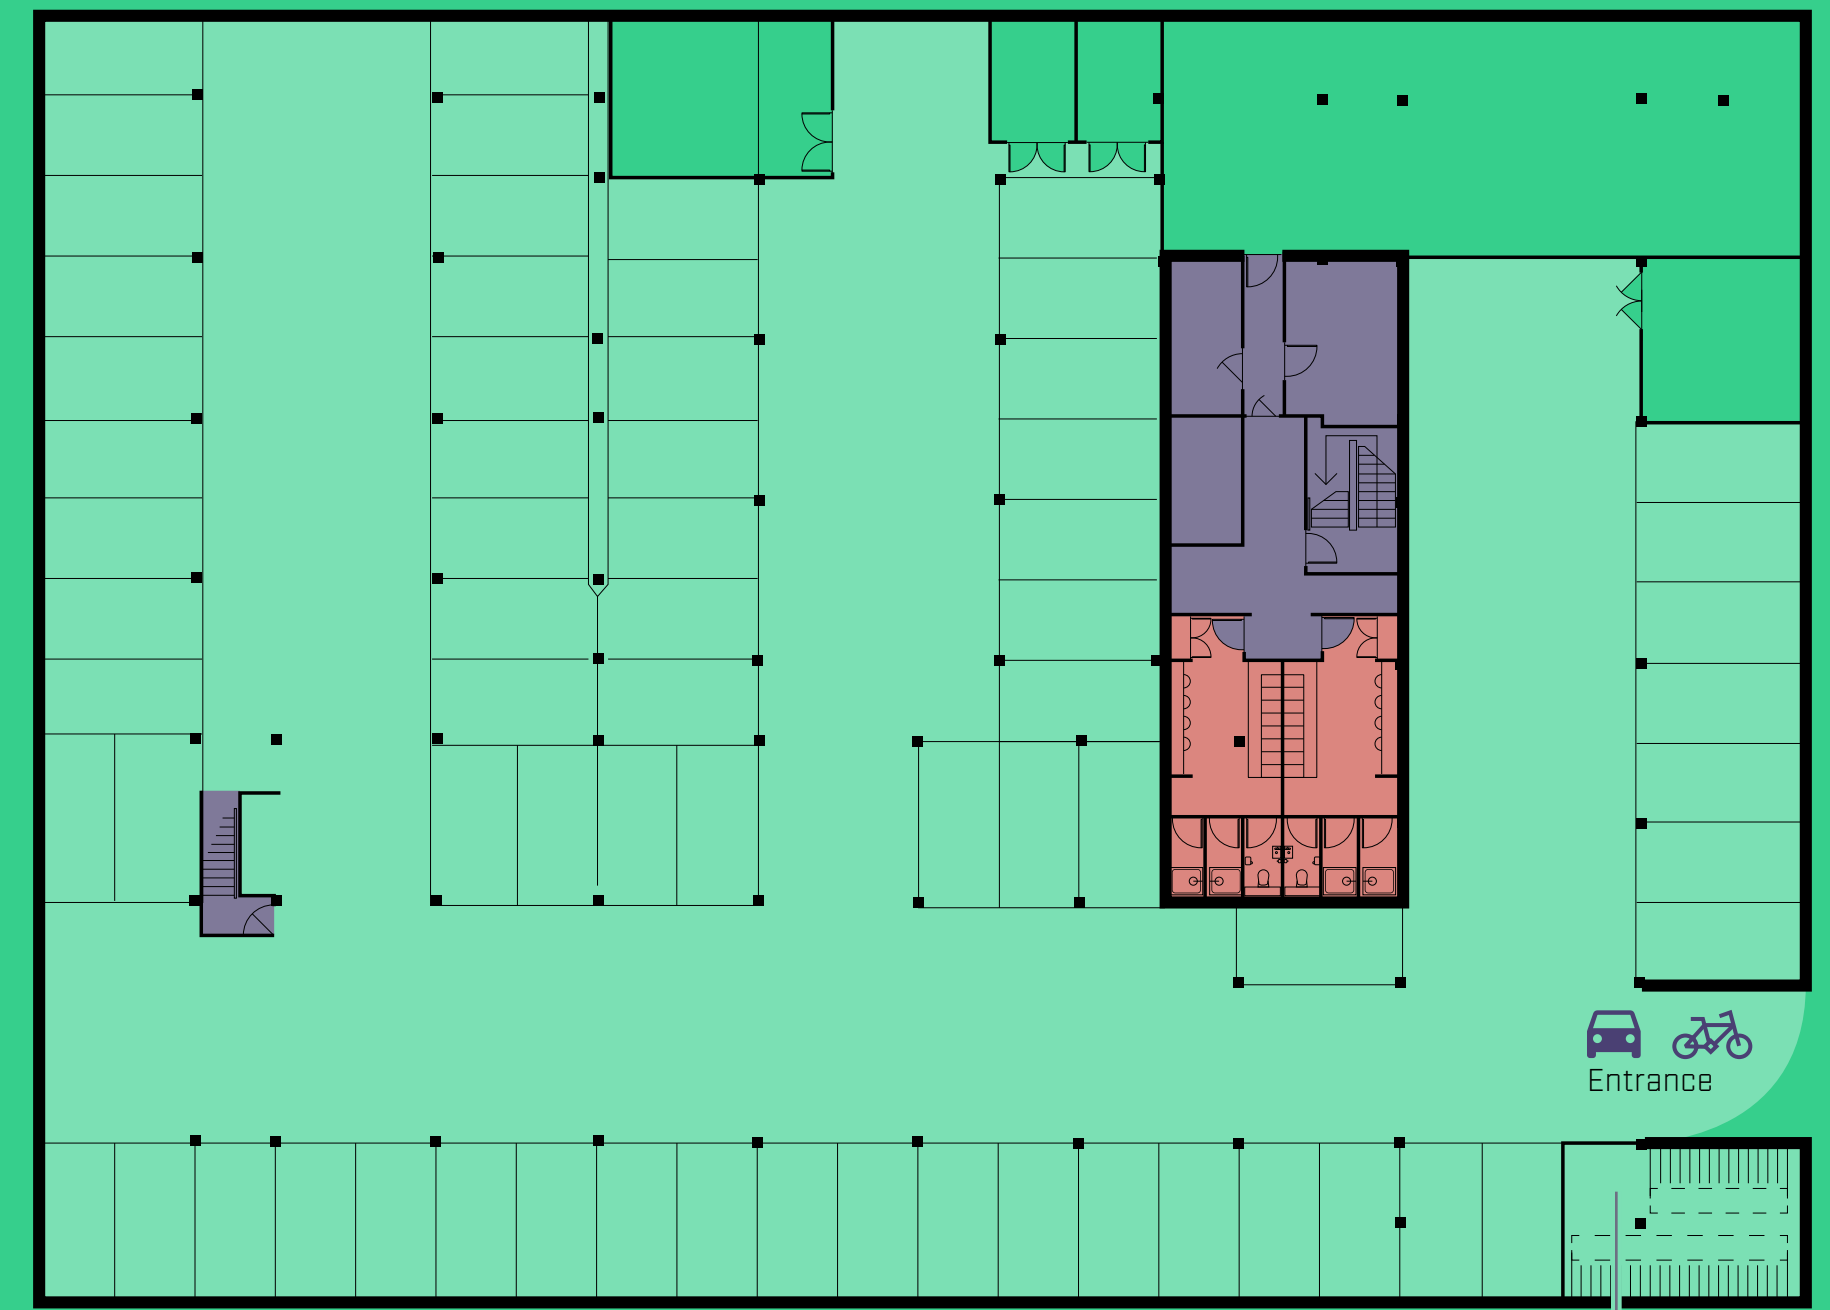

99 Parking Spaces 8 EV Spaces 50 Cycle Spaces Bicycle Parking



CONTACT

bf.

Peter Brown

07740 170458

peter.brown@brasierfreeth.com

Tim Howlings

07702 884402

tim.howlings@brasierfreeth.com

CBRE

Matt Willcock

07920 117257

matt.willcock@cbre.com

Dom Clarke

07766 721036

dom.clarke@cbre.com

A Development by:



Professional Team

Architect
Corstorphine & Wright

Structure
ICIS

Construction
OD-Group

Landscaping
Fira

Project Management
Stace

Cost Consultant
WT Partnership

ELEVENSTATIONROAD.COM

Misrepresentation act 1967: Brasier Freeth and CBRE, for themselves and for the lessor(s) of this property whose agents they are, give notice that: 1. These particulars do not constitute any part of, an offer or contract. 2. None of the statements contained in these particulars are to be relied on as statements or representations of fact. 3. Any intending lessee must satisfy himself by inspection or otherwise as the correctness of each of the statements contained in these particulars. 4. The lessor(s) do not make or give and neither Brasier Freeth nor CBRE, nor any person in their employment has any authority to make or give, any representation or warranty whatever in relation to this property. Finance Act 1989: Unless otherwise stated all prices and rents are quoted exclusive of VAT Property Misdescription Act 1991: These details are believed to be correct at the time of compilation but may be subject to subsequent amendment. October 2023. Designed by Smart Soho