


This drawing is subject to Planning and Building Regulation approvals, site survey information and further design development.

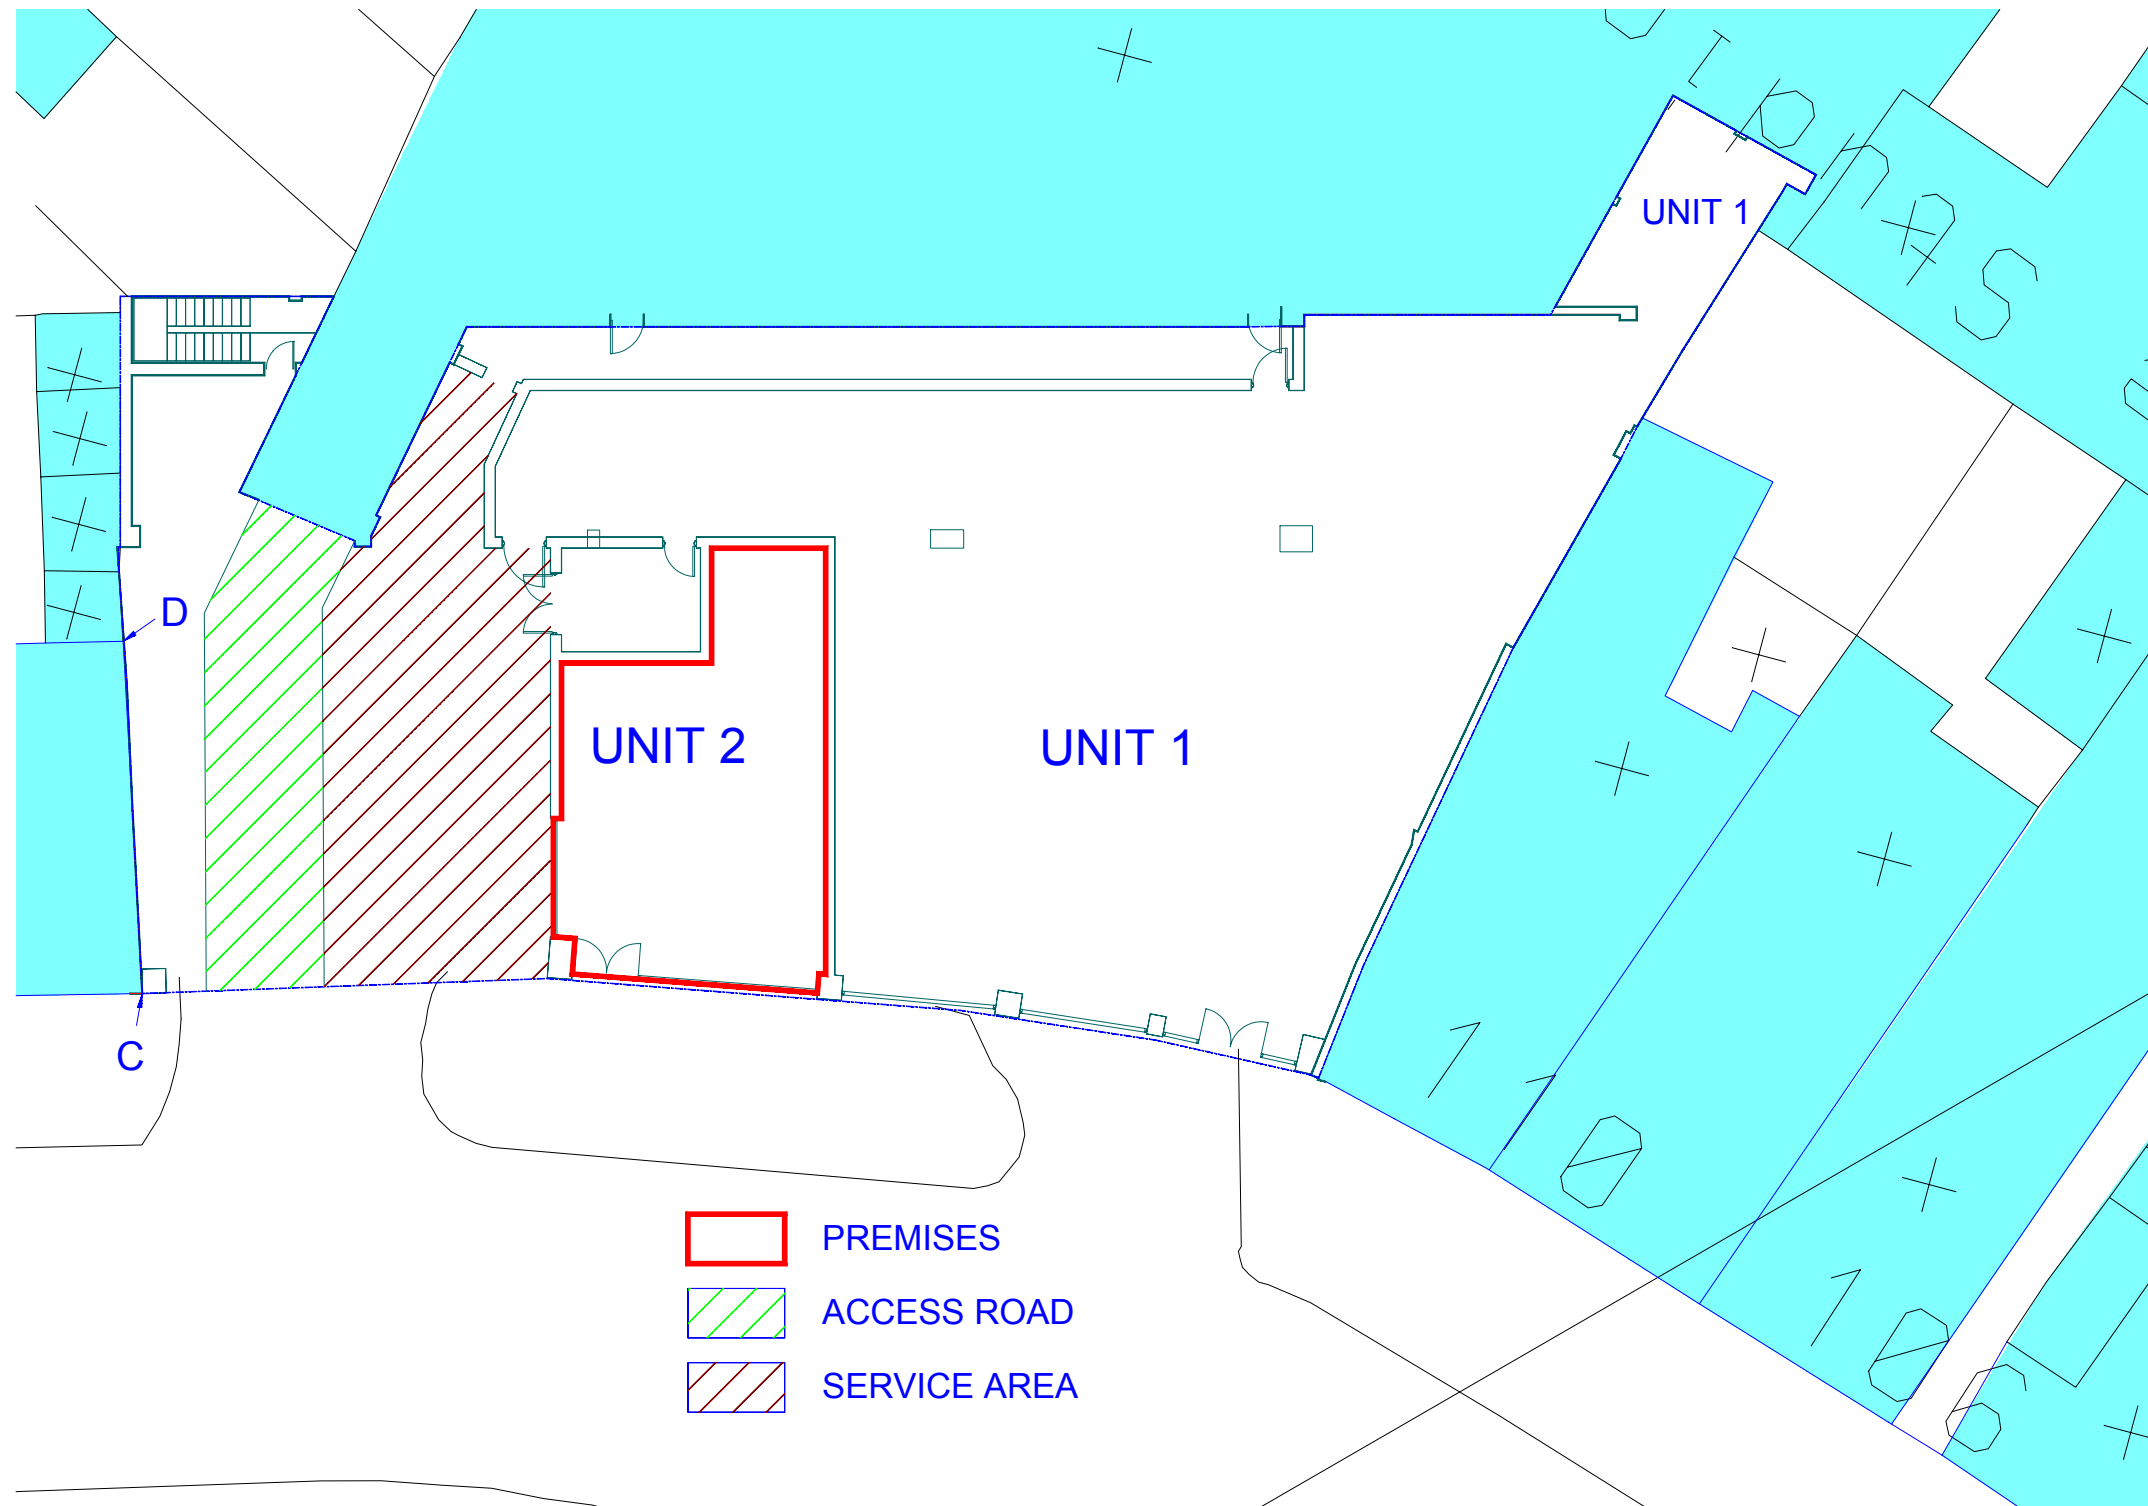

- PREMISES
- ACCESS ROAD
- SERVICE AREA

rev	date	note

nsp ARCHITECTS
 BANCROFT HOUSE
 2 PORT HILL
 HERTFORD HERTS
 SG14 1QP
 TELEPHONE 01992 535322
 FACSIMILE 01992 535315
 hsp@cix.compulink.co.uk

project
 REDEVELOPMENT
 OF SITE AT
 CONTINENTAL
 COACHWORKS

drawing
 C P W
 GROUND FLOOR
 DEMISE PLAN

drawn	scale	check
JLP	1:200 @ A3 1:100 @ A1	
date	drawing number	rev
MAY 04	2272-013	.