

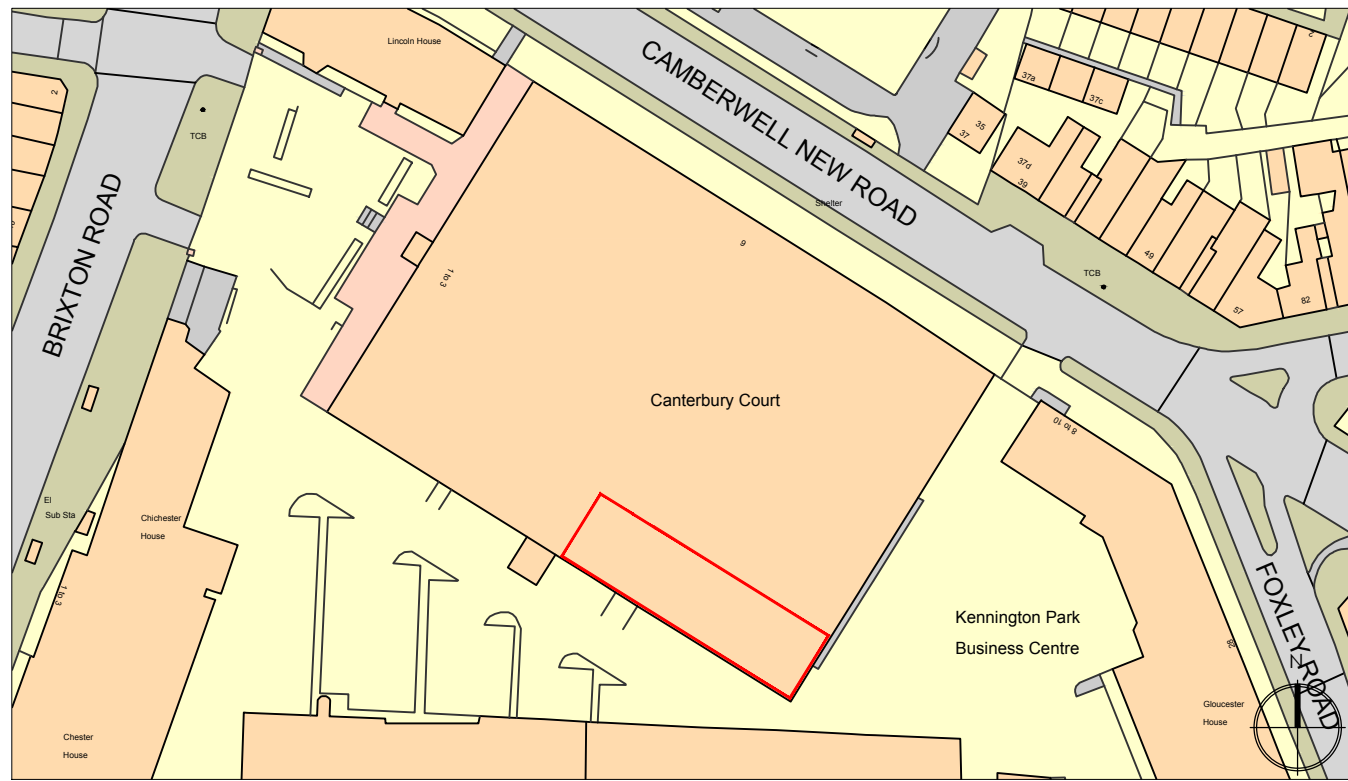


PLEASE NOTE: THIS IS AN A3 PLAN. IT SHOULD NOT BE ENLARGED OR SHRUNK TO FIT. WHEN PRINTING SET THE SCALE TO 'NONE'.

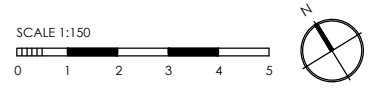

LOCATION PLAN SCALE 1:1250

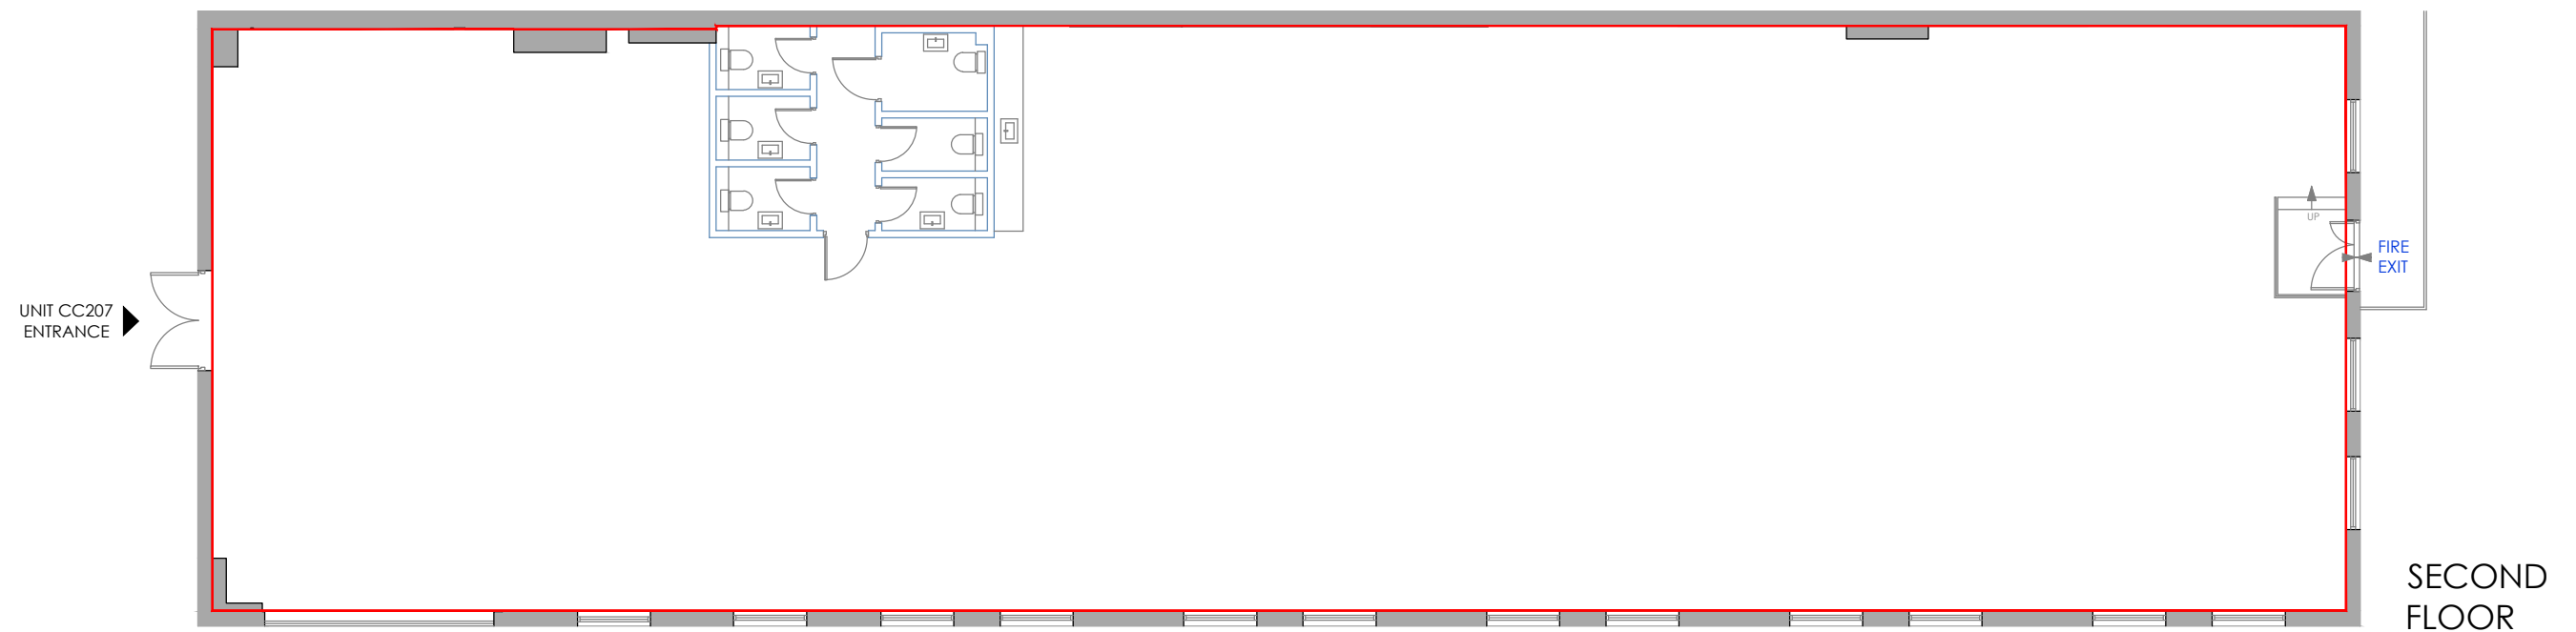

drawing address UNIT CC207, KENNINGTON PARK B.C. 1-3 BRIXTON ROAD, LONDON, SW9 6DE	location/details SECOND FLOOR LEASE PLAN	date 29/06/23	scale 1/150
		dwg. no. PP8515-03	sheet A3

