


DIMENSIONS SCALED FROM THIS DRAWING ARE TO BE CONFIRMED WITH SITE DIMENSIONS THIS DRAWING IS COPYRIGHT.

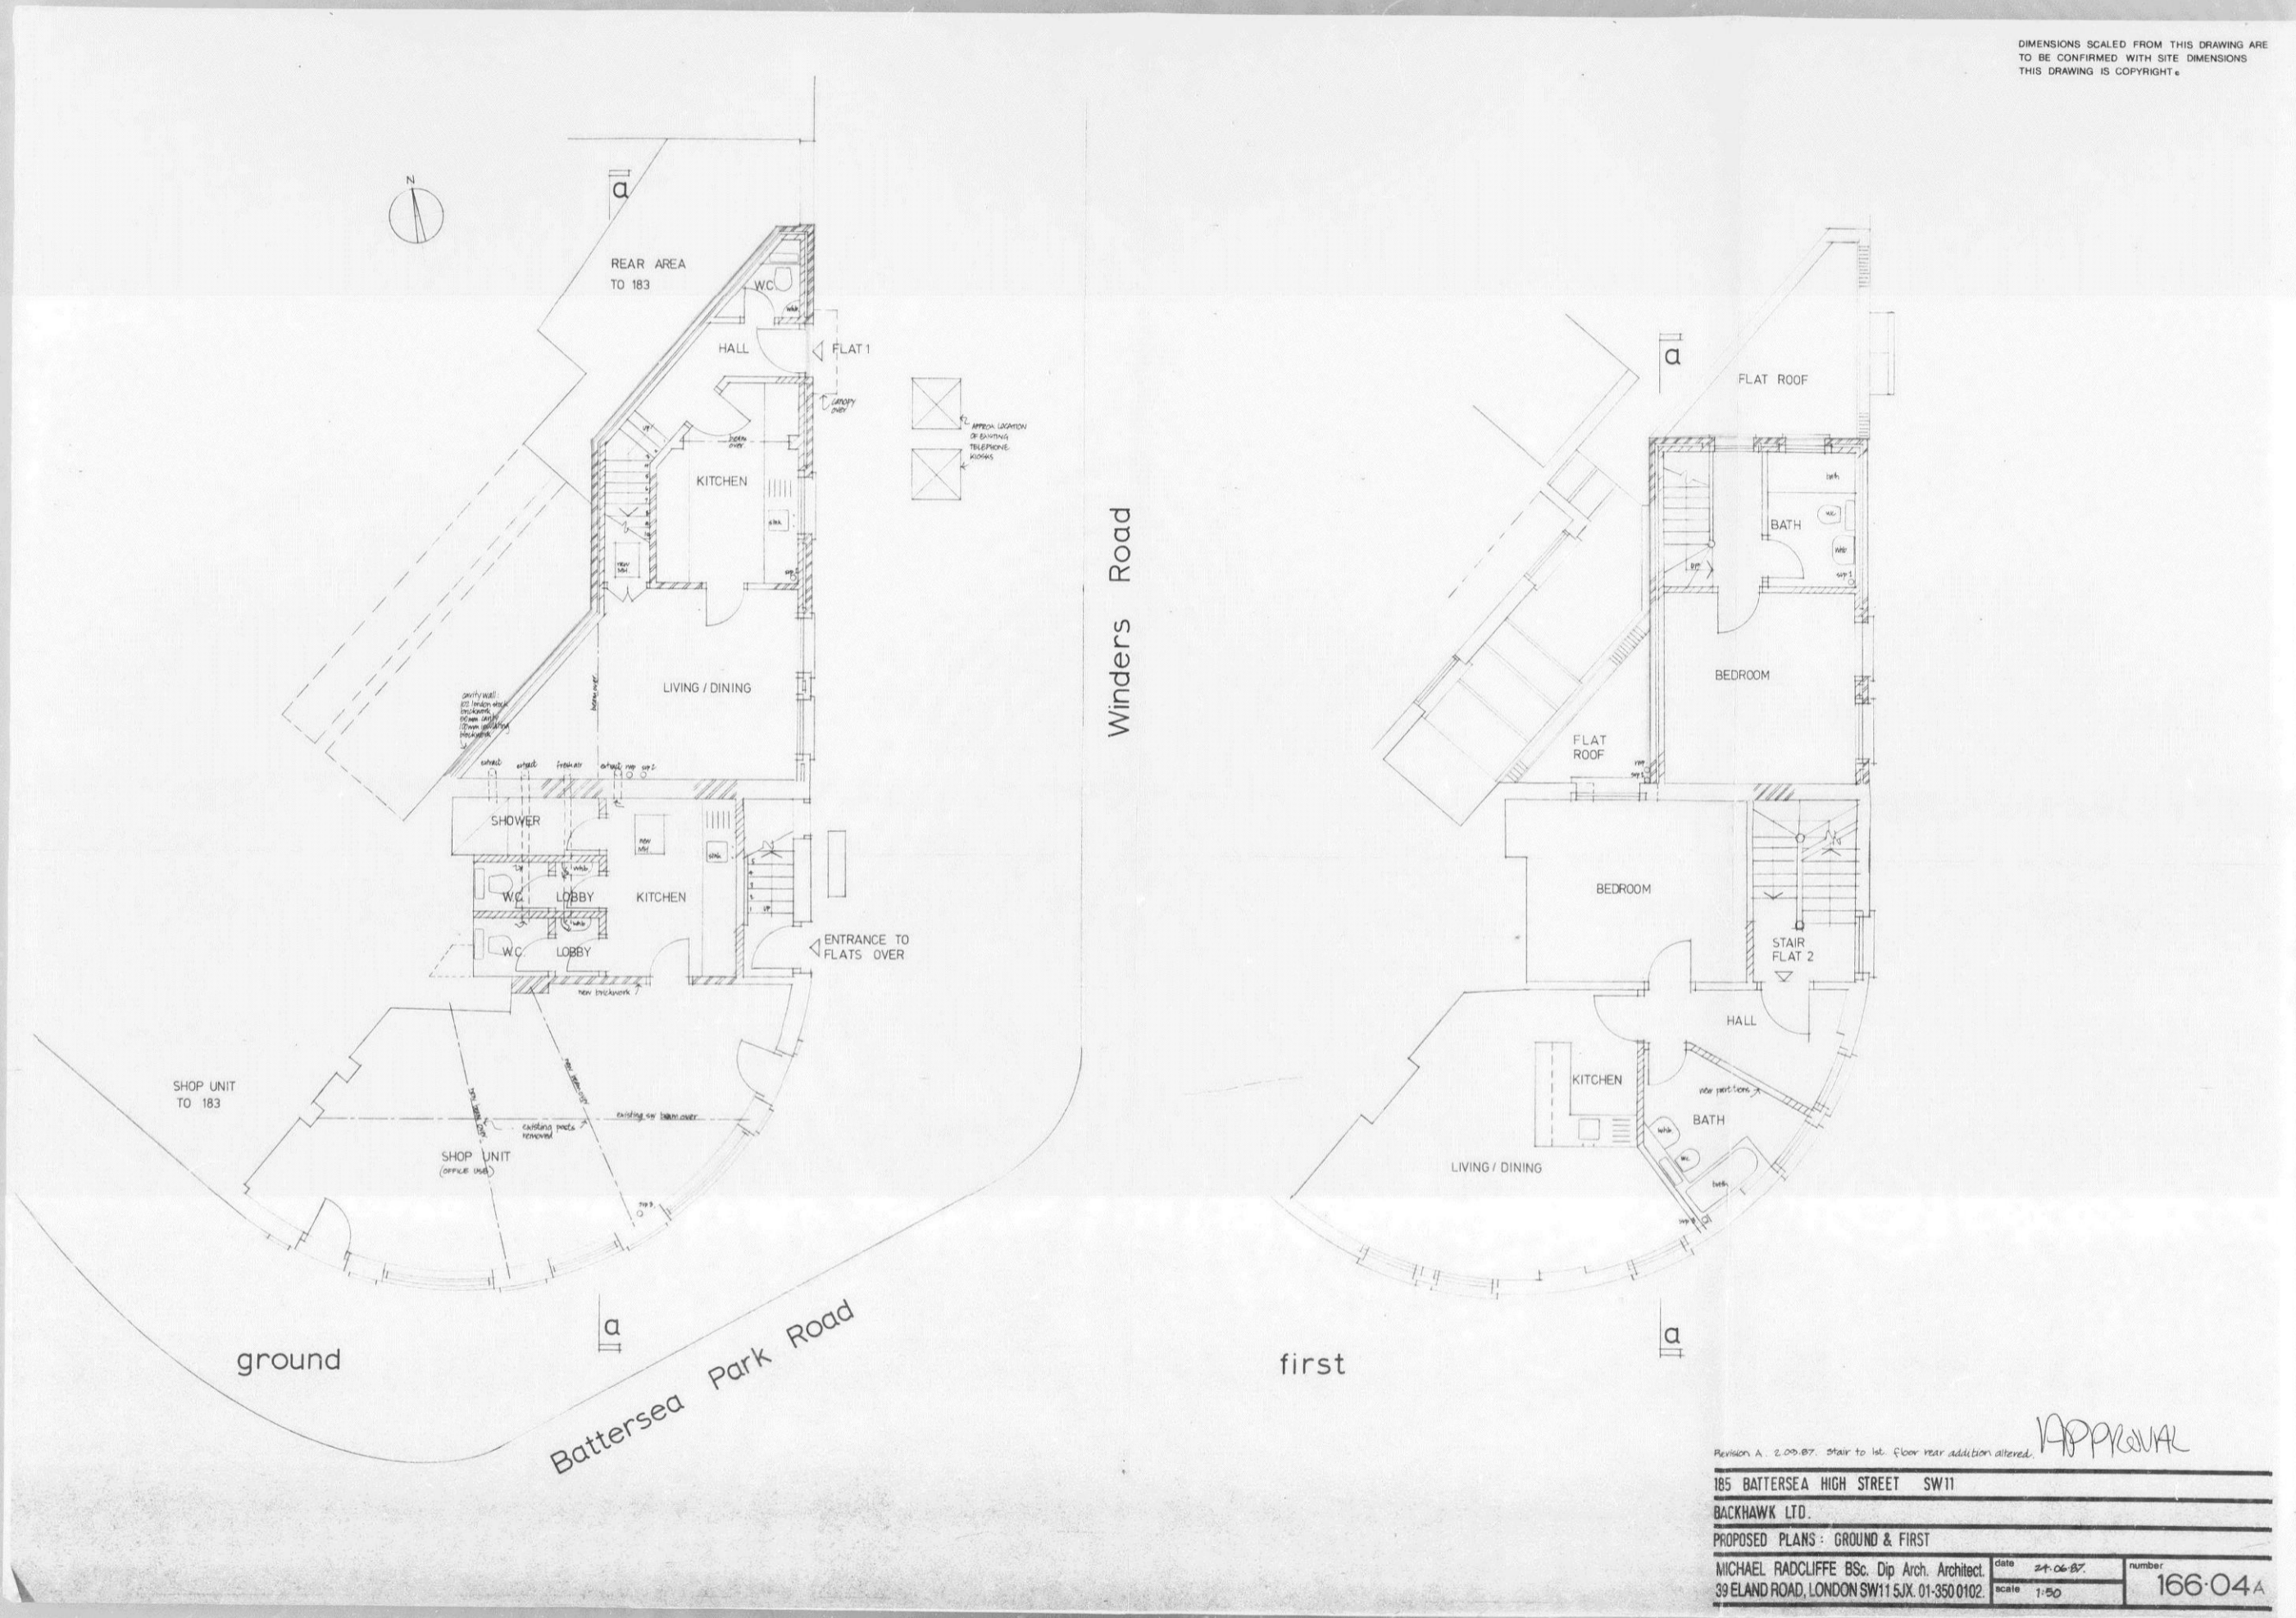

Revision A. 2.05.87. Stair to 1st floor rear addition altered.

185 BATTERSEA HIGH STREET SW11  
 BACKHAWK LTD.  
 PROPOSED PLANS - GROUND & FIRST

MICHAEL RADCLIFFE BSc. Dip Arch. Architect  
 39 ELAND ROAD, LONDON SW11 5JX. 01-350 0102

date 24.06.87  
 scale 1:50  
 number 166.04A

*APPROVAL*

Scale	1:50	1:100	1:200	1:500	1:1000
1:50	0.2m	0.4m	0.8m	2.0m	4.0m
1:100	0.4m	0.8m	1.6m	4.0m	8.0m
1:200	0.8m	1.6m	3.2m	8.0m	16.0m
1:500	1.6m	3.2m	6.4m	16.0m	32.0m
1:1000	3.2m	6.4m	12.8m	32.0m	64.0m
1:2000	6.4m	12.8m	25.6m	64.0m	128.0m
1:5000	12.8m	25.6m	51.2m	128.0m	256.0m
1:10000	25.6m	51.2m	102.4m	256.0m	512.0m
1:20000	51.2m	102.4m	204.8m	512.0m	1024.0m
1:50000	102.4m	204.8m	409.6m	1024.0m	2048.0m
1:100000	204.8m	409.6m	819.2m	2048.0m	4096.0m
1:200000	409.6m	819.2m	1638.4m	4096.0m	8192.0m
1:500000	819.2m	1638.4m	3276.8m	8192.0m	16384.0m
1:1000000	1638.4m	3276.8m	6553.6m	16384.0m	32768.0m

