


NB Responsibility is not accepted for errors made by others scaling from this drawing. All construction information should be taken from figured dimensions only

A3

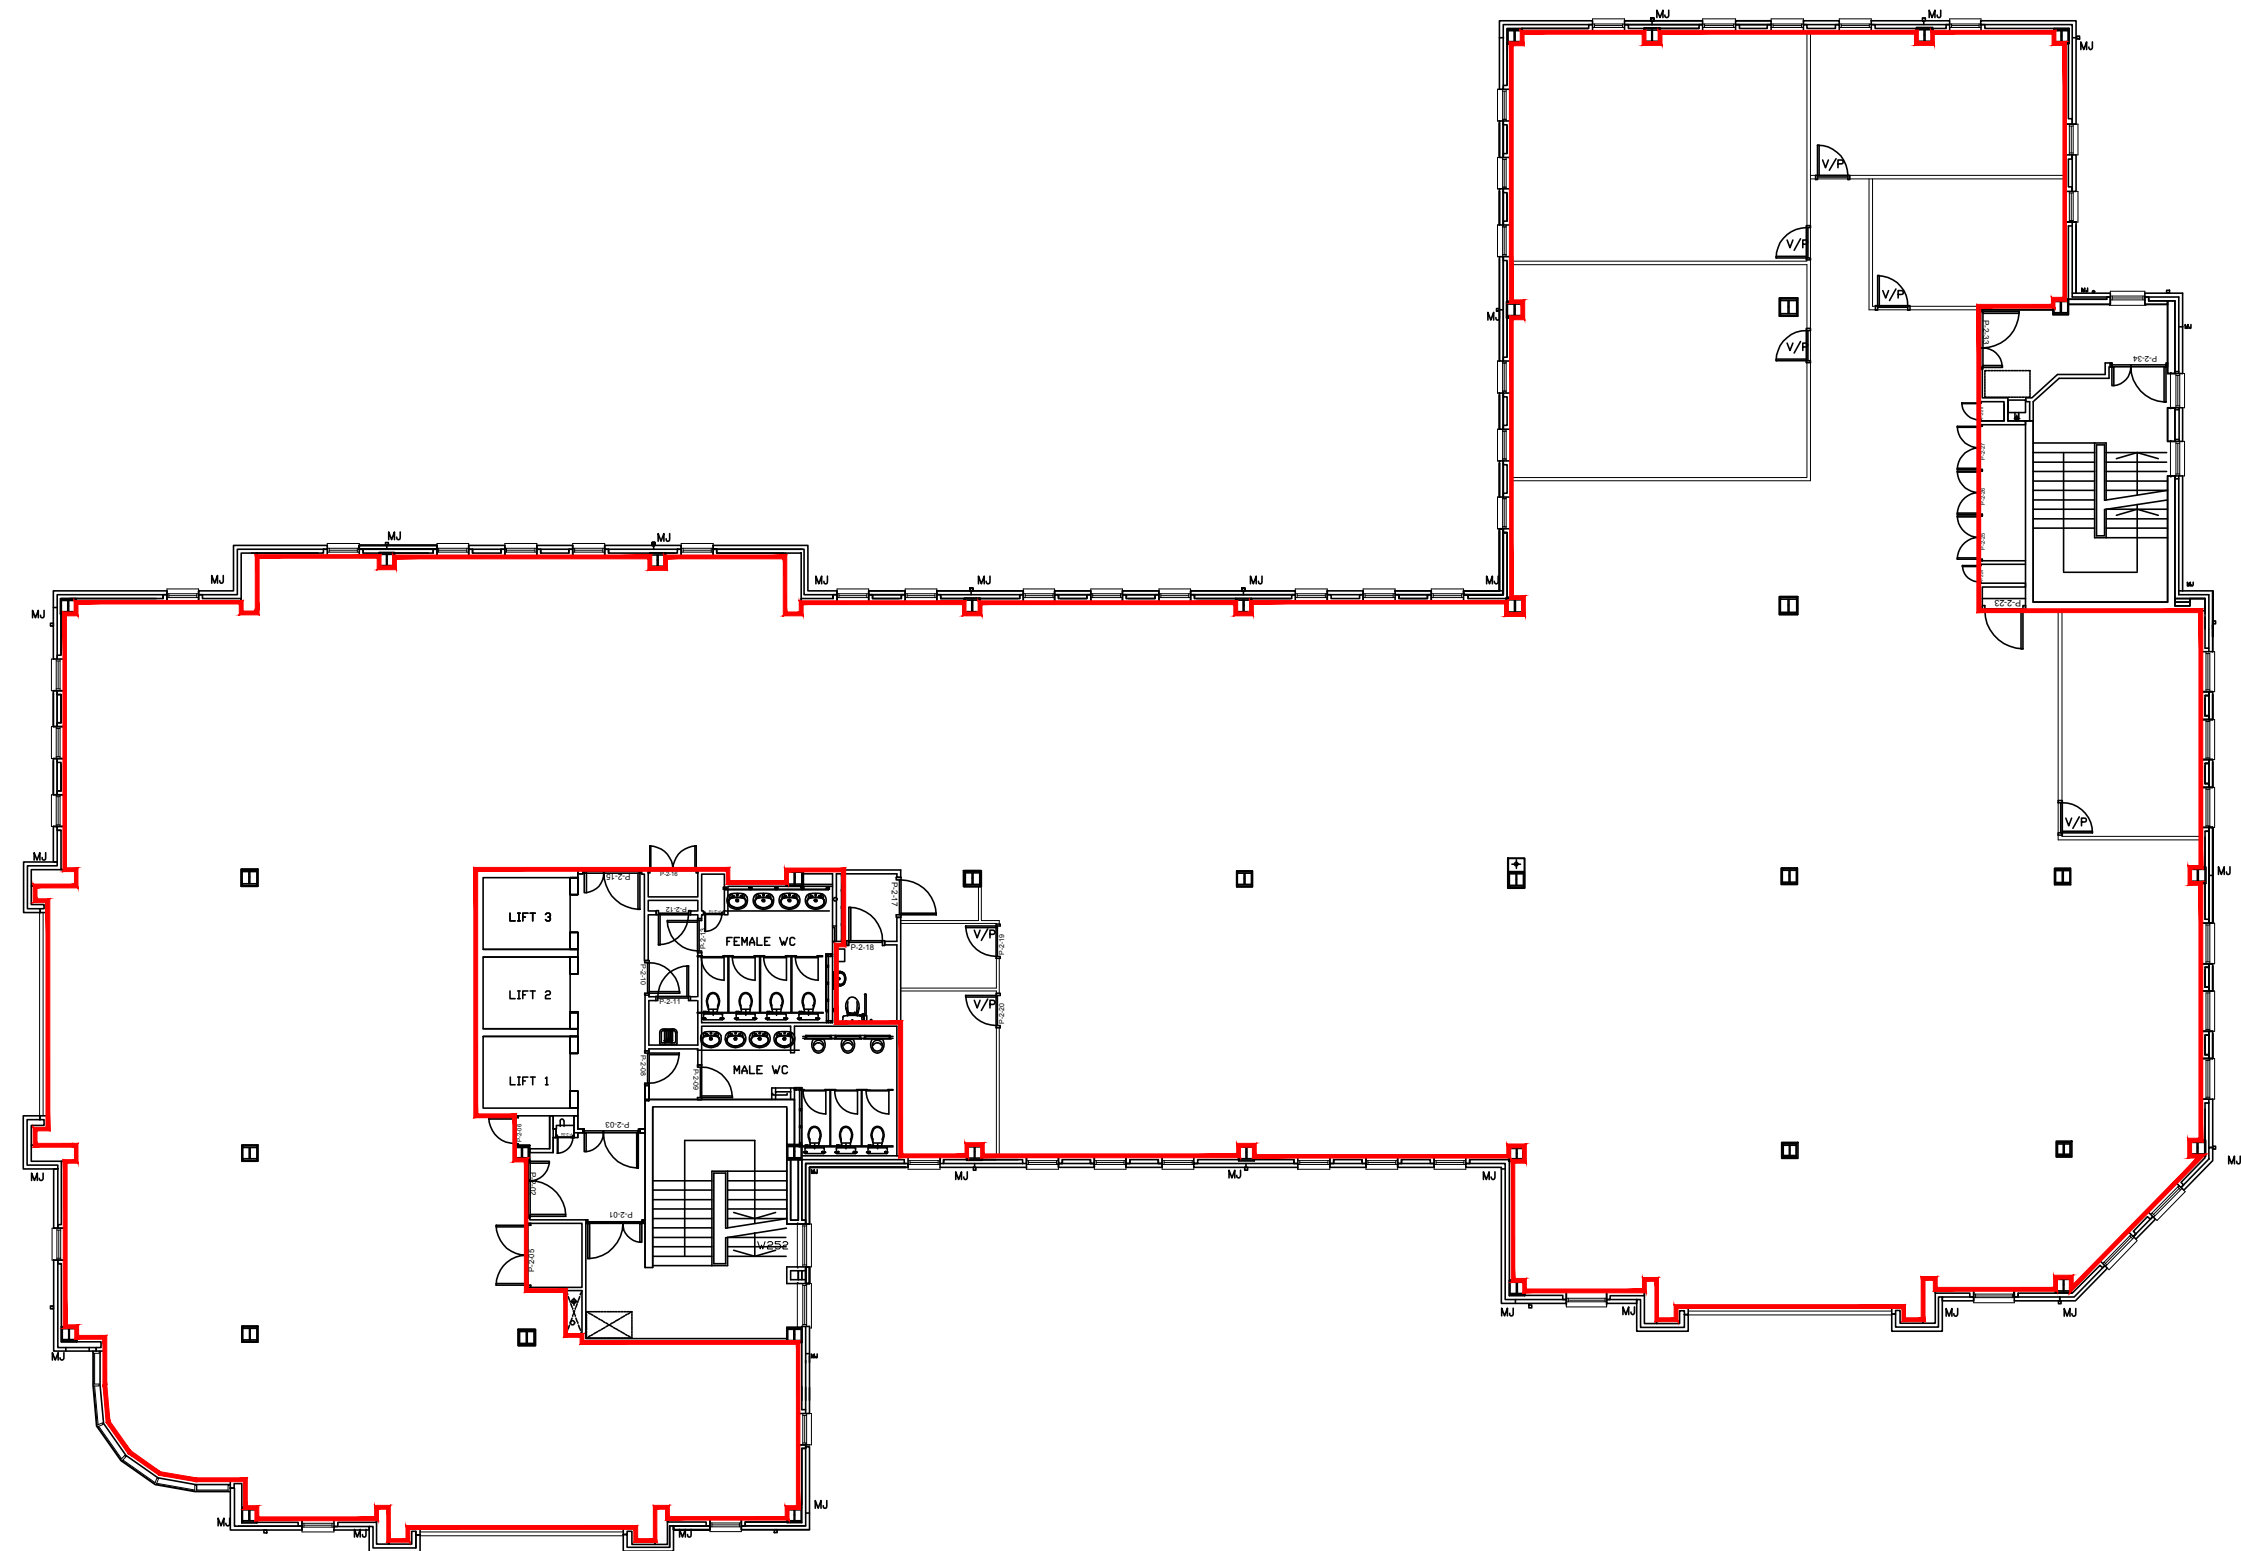

DRAFT

Rev	Description	By	Date



Project
 SKANDIA POINT, 69-81 COMMERCIAL ROAD, SOUTHAMPTON

Client
 HSBC BANK PLC AS
 TRUSTEE FOR THE HPUT

Title
 SECOND FLOOR
 LEASE

Drawn by ACD	Surveyor CW	Date OCTOBER 2016
-----------------	----------------	----------------------

Scale
 1:200

Drawing Number S151700-A09-03	Revision
----------------------------------	----------

