


NB Responsibility is not accepted for errors made by others scaling from this drawing. All construction information should be taken from figured dimensions only

A3

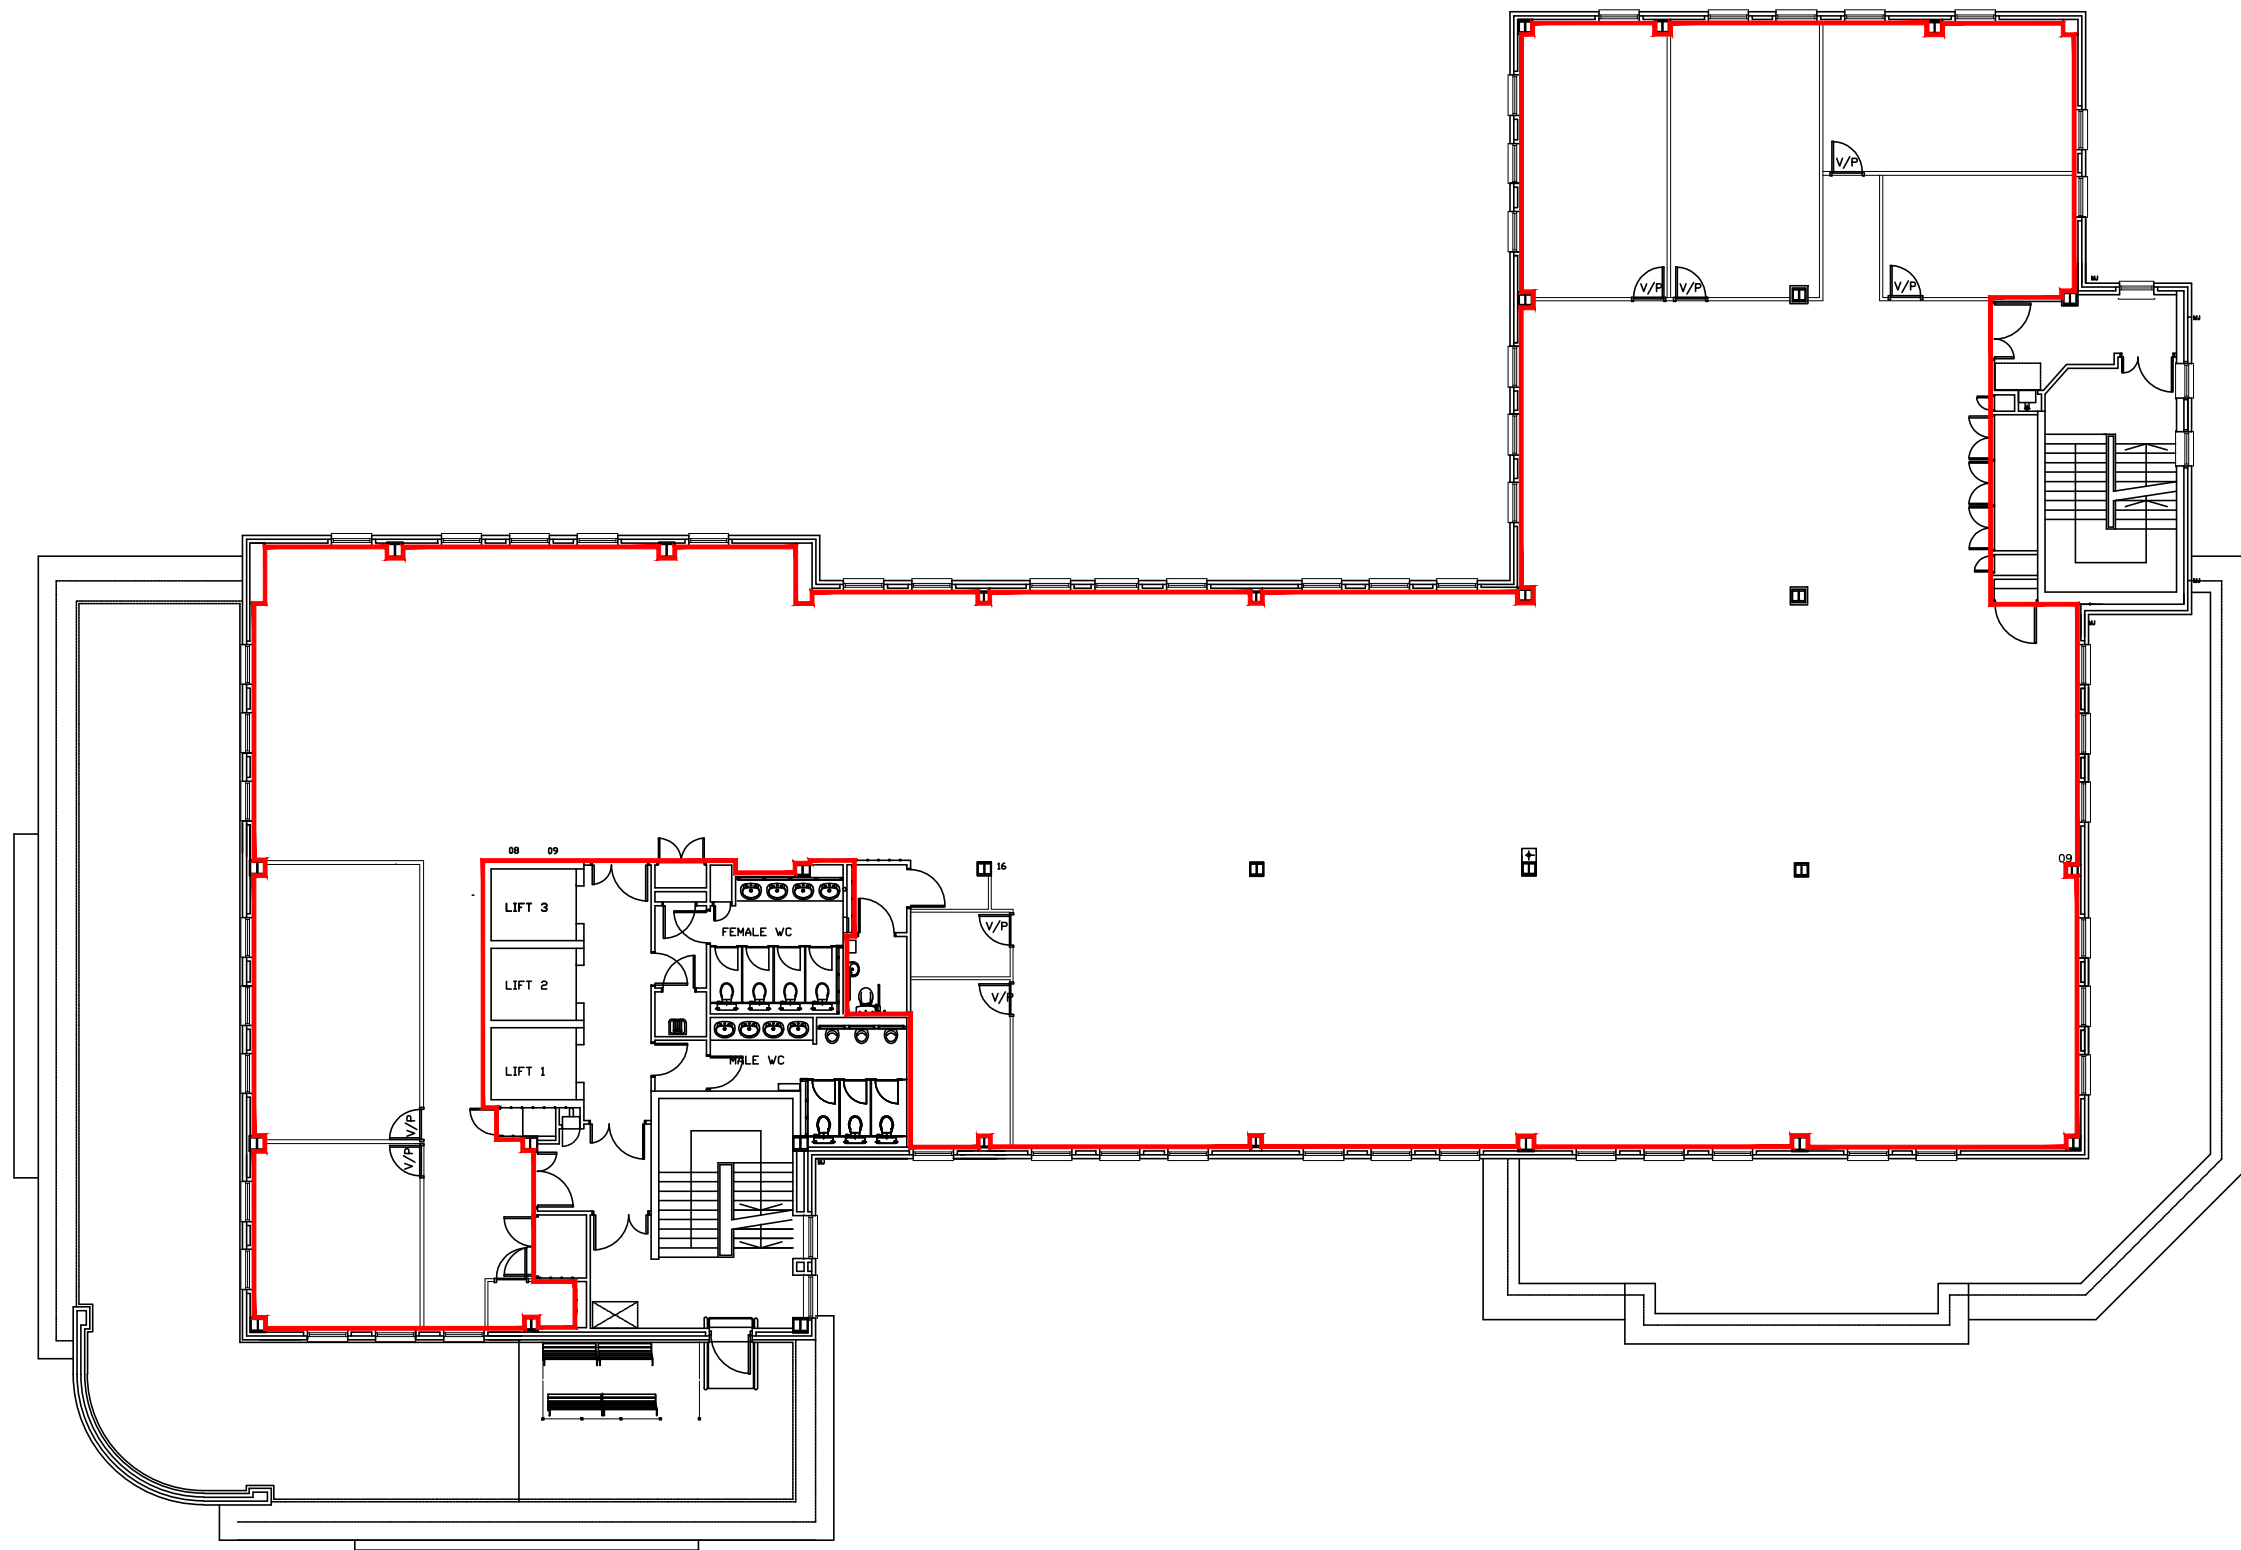

**DRAFT**

Rev	Description	By	Date



Project  
SKANDIA POINT, 69-81 COMMERCIAL ROAD, SOUTHAMPTON

Client  
HSBC BANK PLC AS  
TRUSTEE FOR THE HPUT

Title  
FOURTH FLOOR  
LEASE

Drawn by	Surveyor	Date
ACD	CW	OCTOBER 2016

Scale  
1:200

Drawing Number	Revision
S151700-A09-05	