



LOCATION PLAN
1:250

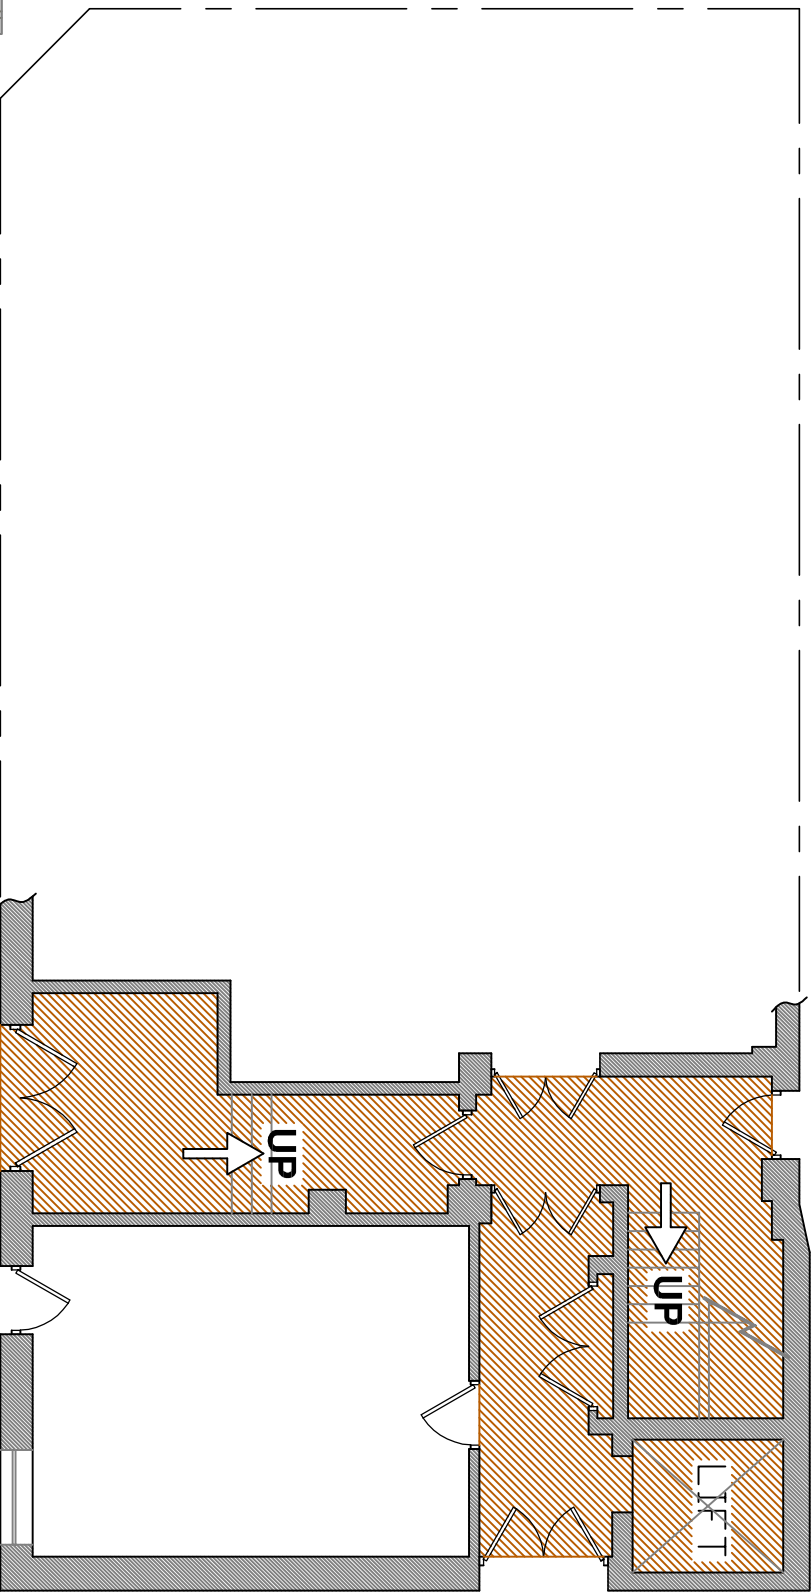

GROUND FLOOR

SEE SHEET 2 FOR 1st FLOOR

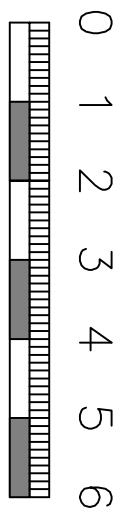

STERLING ENERGY SURVEYS LTD
7 GRAHAM AVENUE, BROOKHURST, HERTS EN10 7DN
TEL 01992 460925 info@sterling-es.co.uk
www.sterling-es.co.uk
REGISTERED IN ENGLAND NO. 6391356

LEASE PLAN
UNIT 6 SUNA HOUSE
65 RIVINGTON ST
EC2A 3QQ

ORIGINAL PAPER SIZE	DATE:	DRAWN BY:
A4	31-1-2015	GV
SCALE: 1:100	DRAWING NUMBER	SHEET No. REV
	11276	1 OF 2