




MEZZANINE AREA (GREEN) - all other areas double height up to existing concrete soffit
 Area Approx. 408m² / 4390 ft²

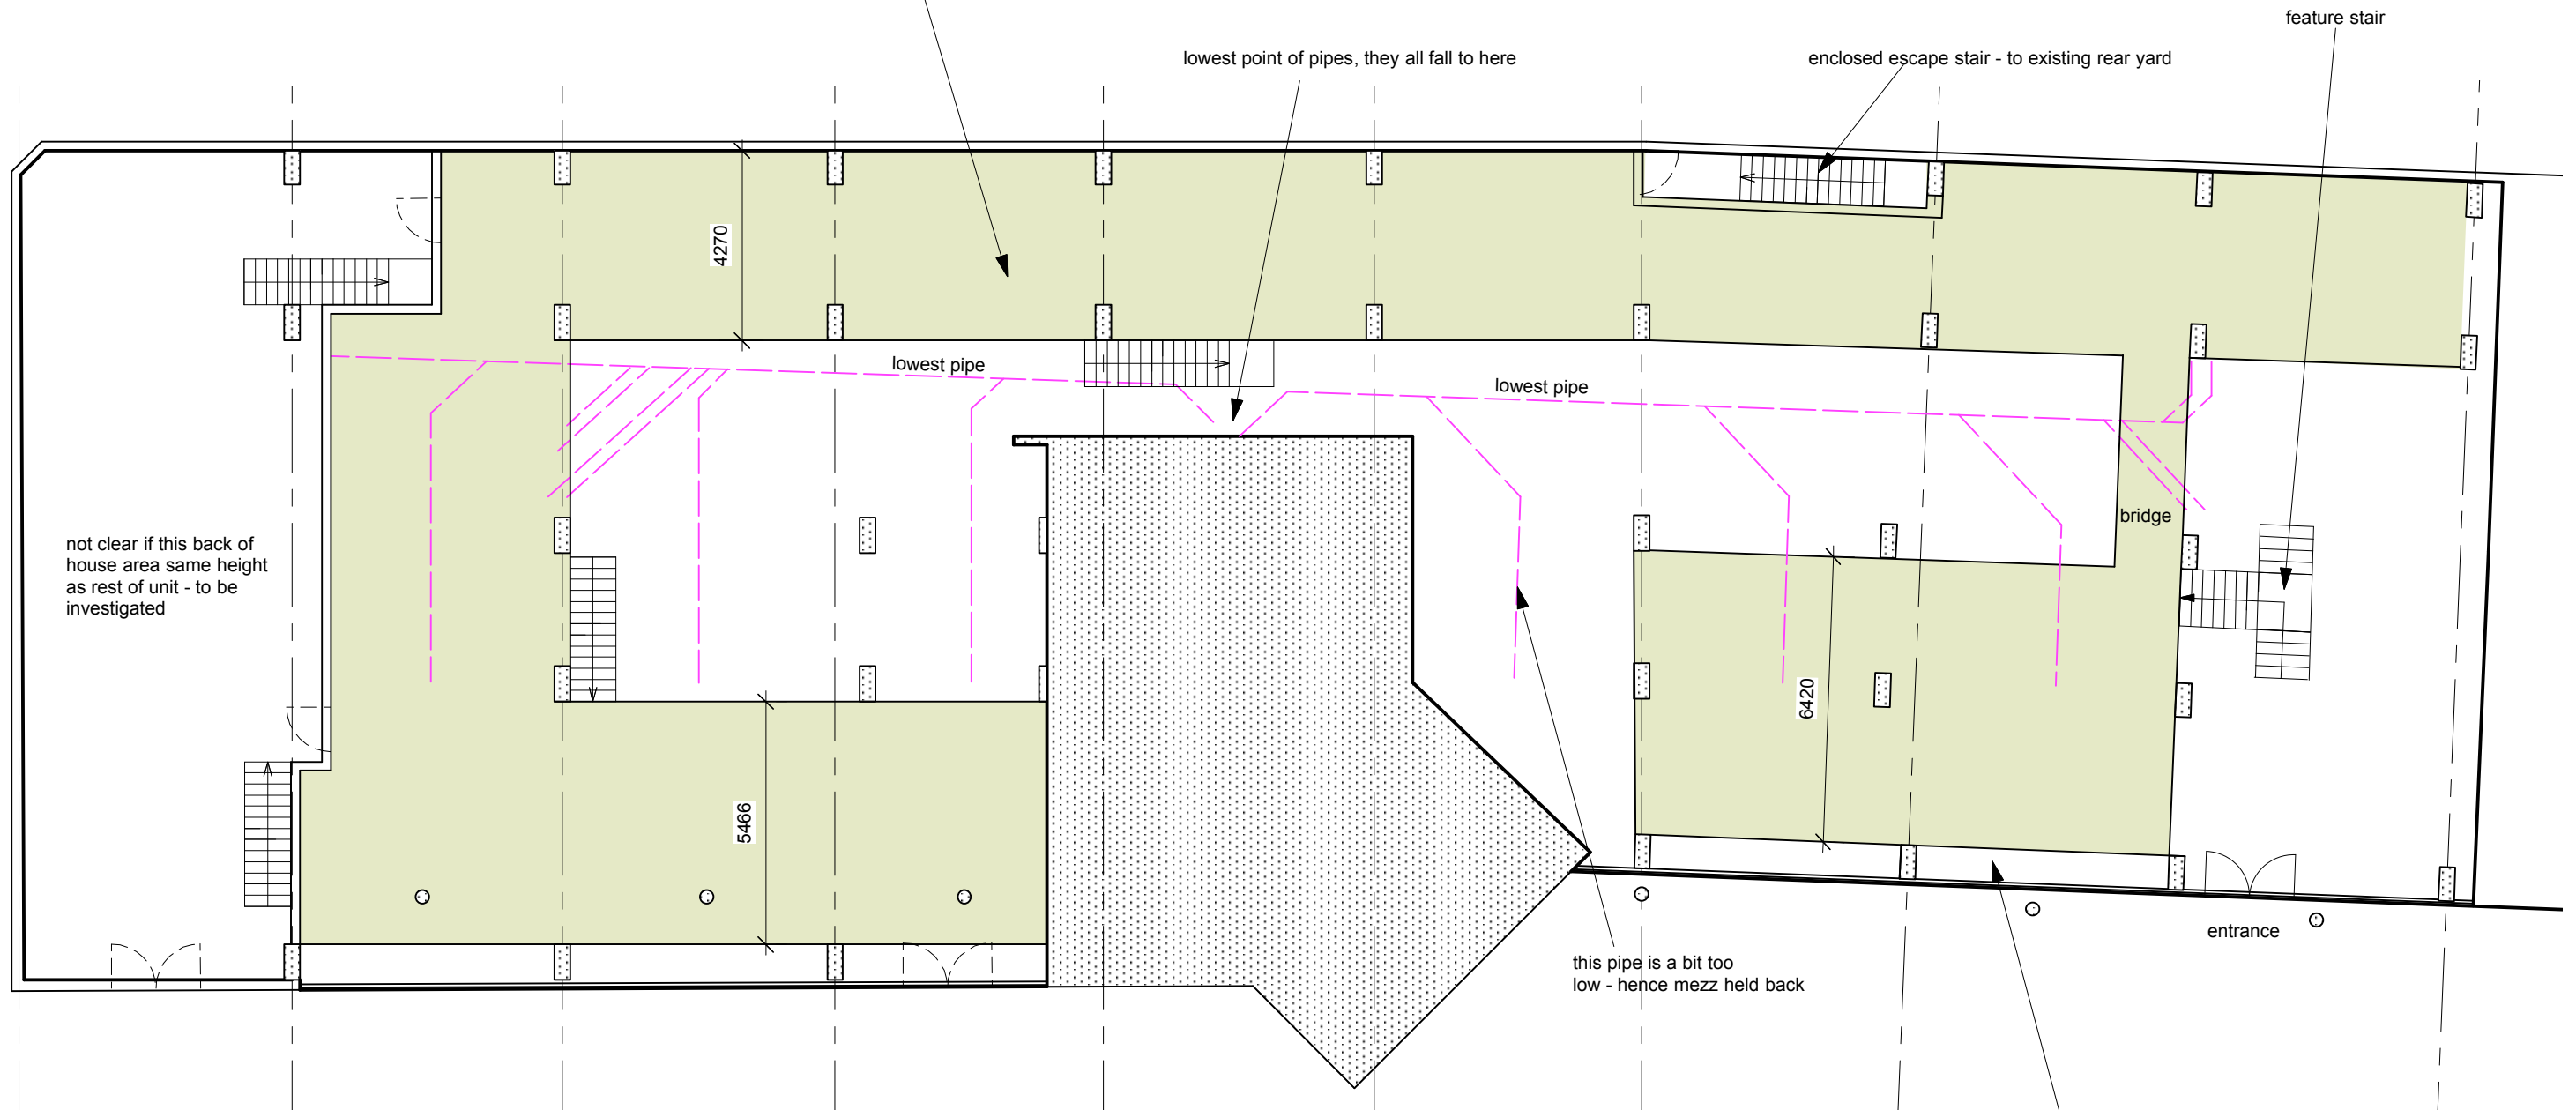

mezz. held back from line of shopfront

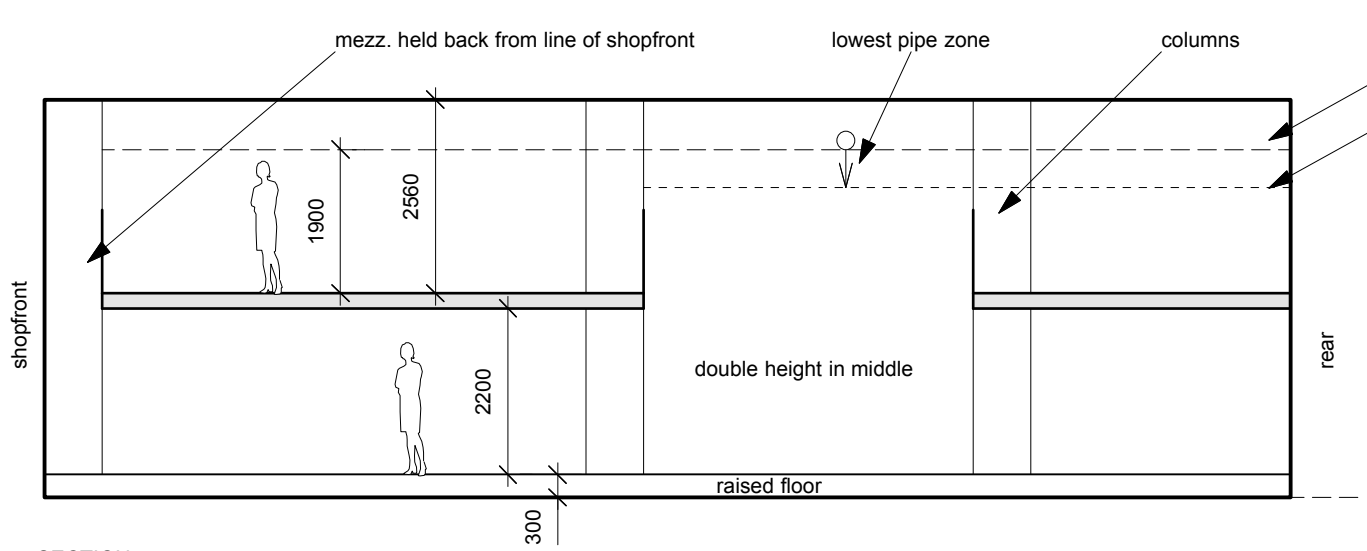

SECTION

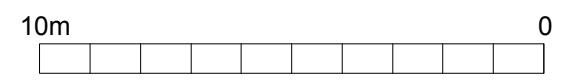

status	info
revisions	
X	XXXXX

Notes:
 1. Do not scale from this drawing.
 2. All dimensions to be checked on site by contractor and such dimensions to be his responsibility.
 3. Report all drawing errors and omissions to the architect.

ARCHITECTS

25 Links Yard, Spelman St. London E1 5LX
 tel 020 7539 3686
 fax 020 7539 3687
 mail@featherstoneyoung.com
 www.featherstoneyoung.com


FeatherstoneYoung

job **Refurbishment**

address **7 Hornsey St**

dwg title **Mezz Plan BG 4-6**

scale **1:150/A3** date **MONTH YEAR**

EGE **SK220411** -
 job reference drawing number revision