


LOCATION PLAN ~ 1:1250

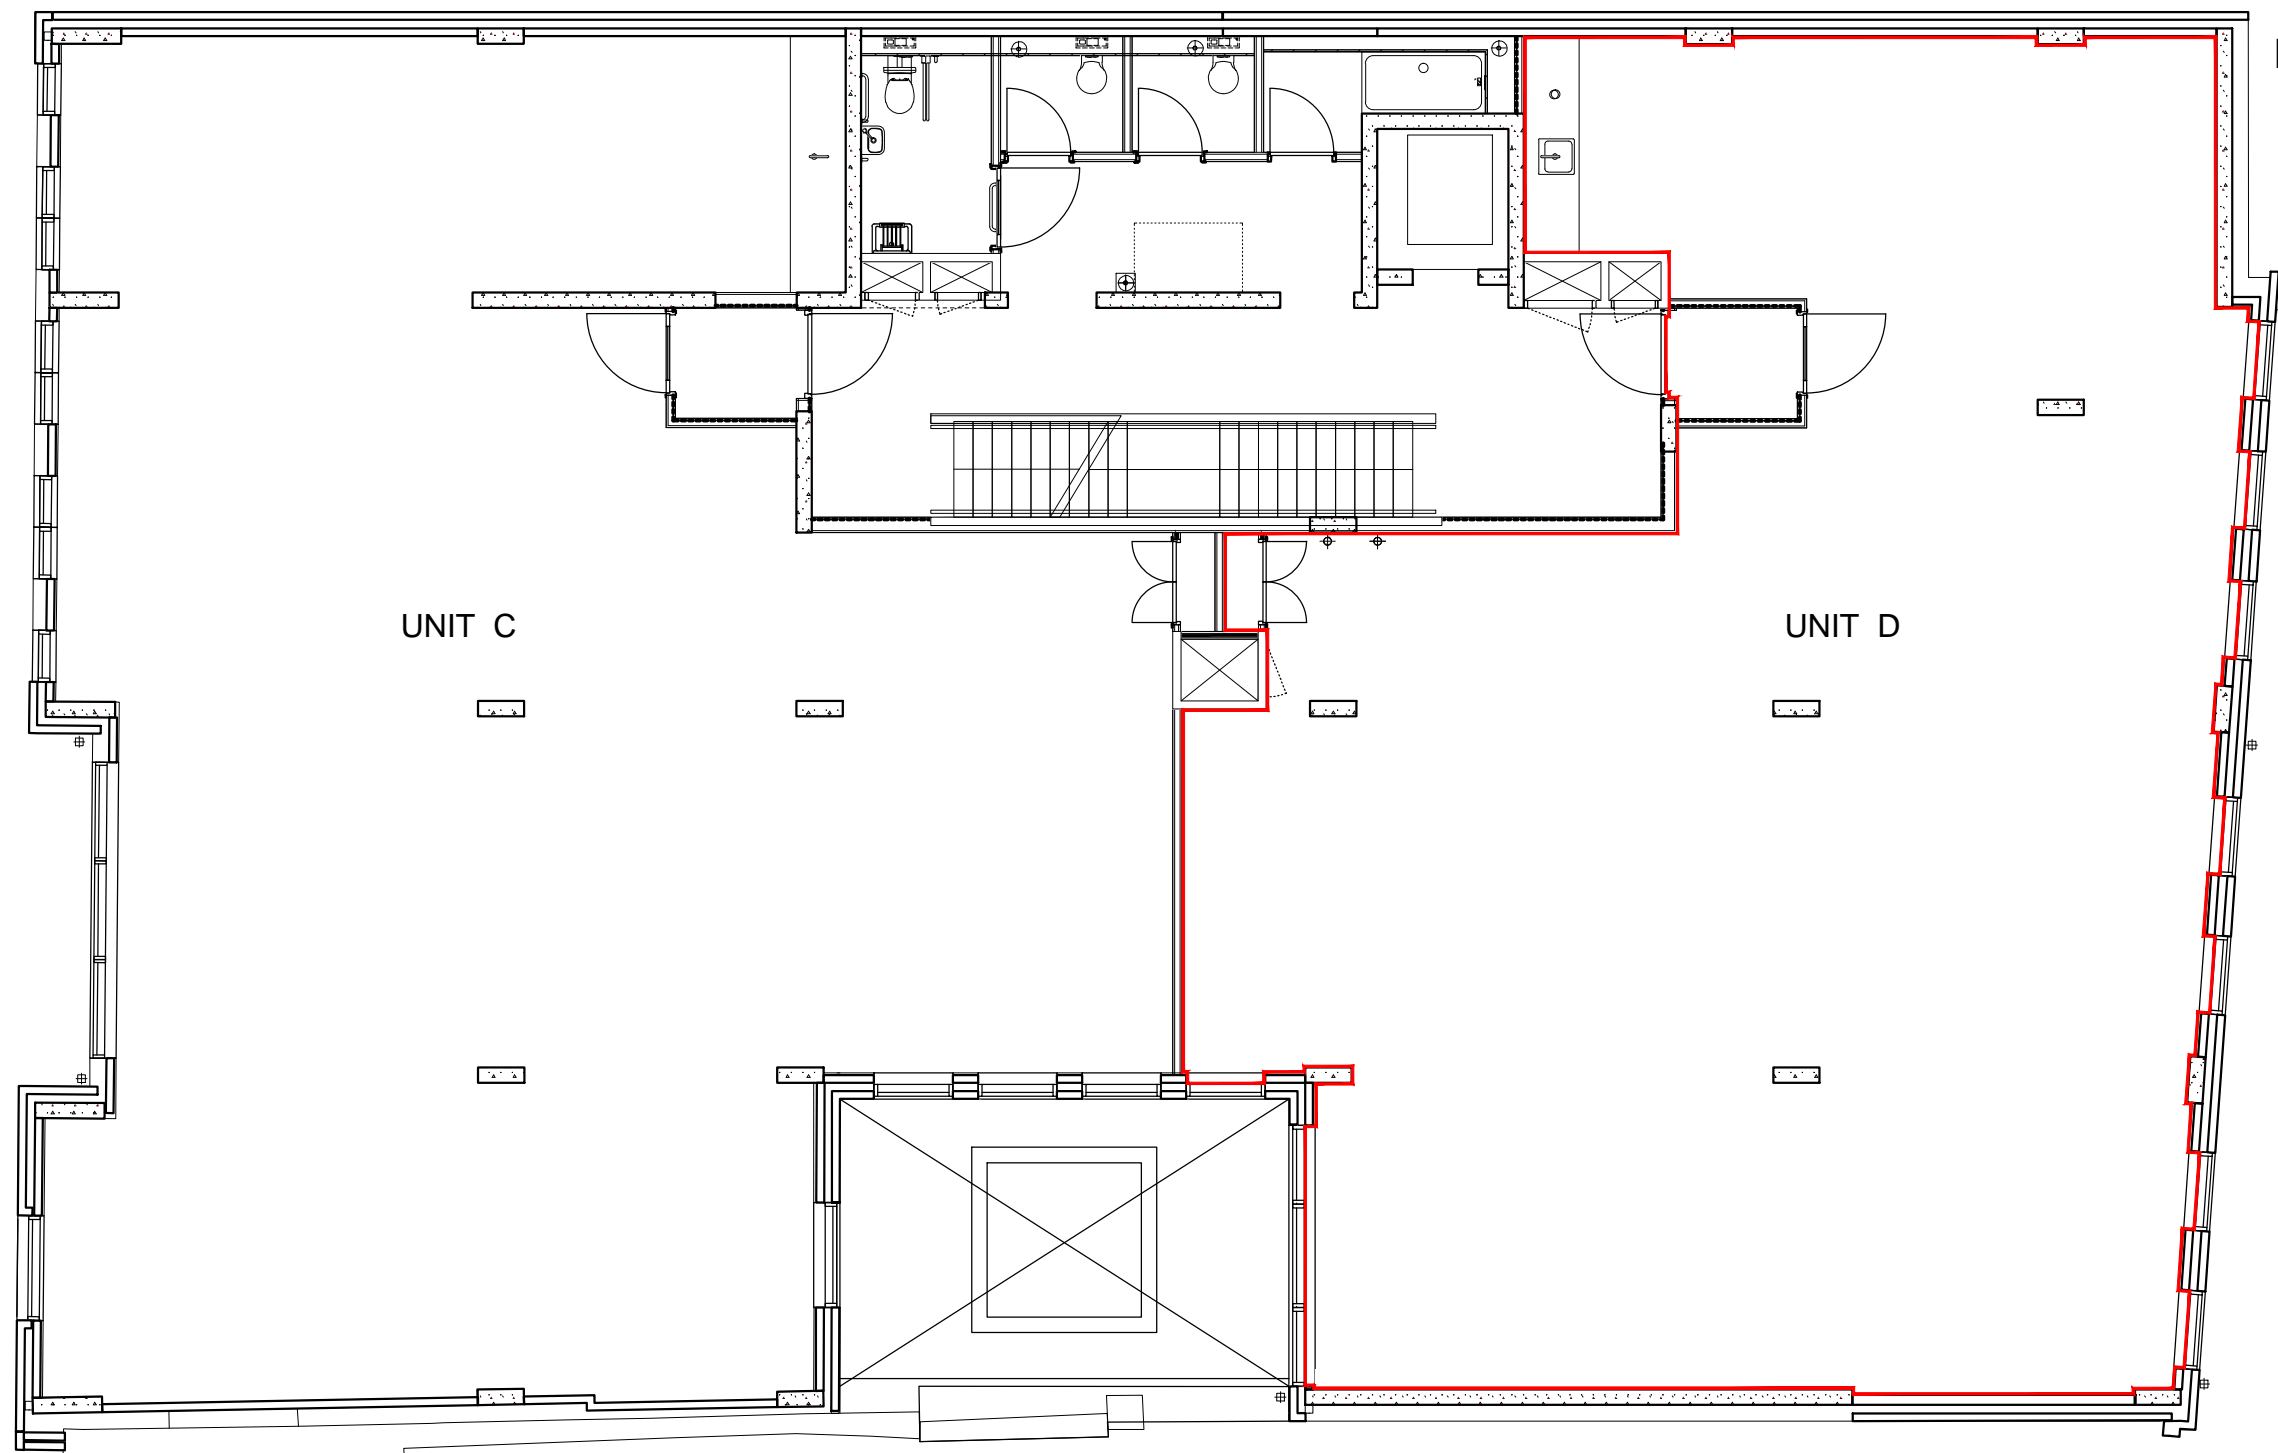

UNIT D SECOND FLOOR DEMISE PLAN

No.	Date	Revision

Project :  
UNIT D 27 DOWNHAM ROAD  
LONDON  
N1 5AA

Client :  
W. CUMBER & SON (THEALE) LIMITED

Title :  
UNIT D SECOND FLOOR DEMISE PLAN

Scale : 1:100 @ A3 and 1:1250 @ A3

Date : 25.04.2018

Drawing No : 0/6441/17 - 06

CAD Ref : 6441/17-unitDsecondfloordemiseplandwg

Drawn : FSG

  
**Lewis Berkeley**

92 BANNER STREET  
LONDON EC1Y 8JU

Tel: 020 7491 3198 Fax: 020 7491 4488  
email: admin@lewisberkeley.co.uk