


**Notes**

Do not scale from this drawing all dimensions to be checked on site and Designer / architect notified of any discrepancies copyright reserved.

Studio So Ltd. owns the copyright of this drawing, which must not be reproduced in whole or part without the written permission of Studio So.

All dimensions are in millimeters unless indicated. Contractor to check all dimensions prior to commencing work onsite & adopt responsibility for dimensional accuracy prior to works.

Drawing to be read in conjunction with all relevant information. Any discrepancies found between information on this drawing, given elsewhere or recorded onsite shall be reported to Studio So immediately.

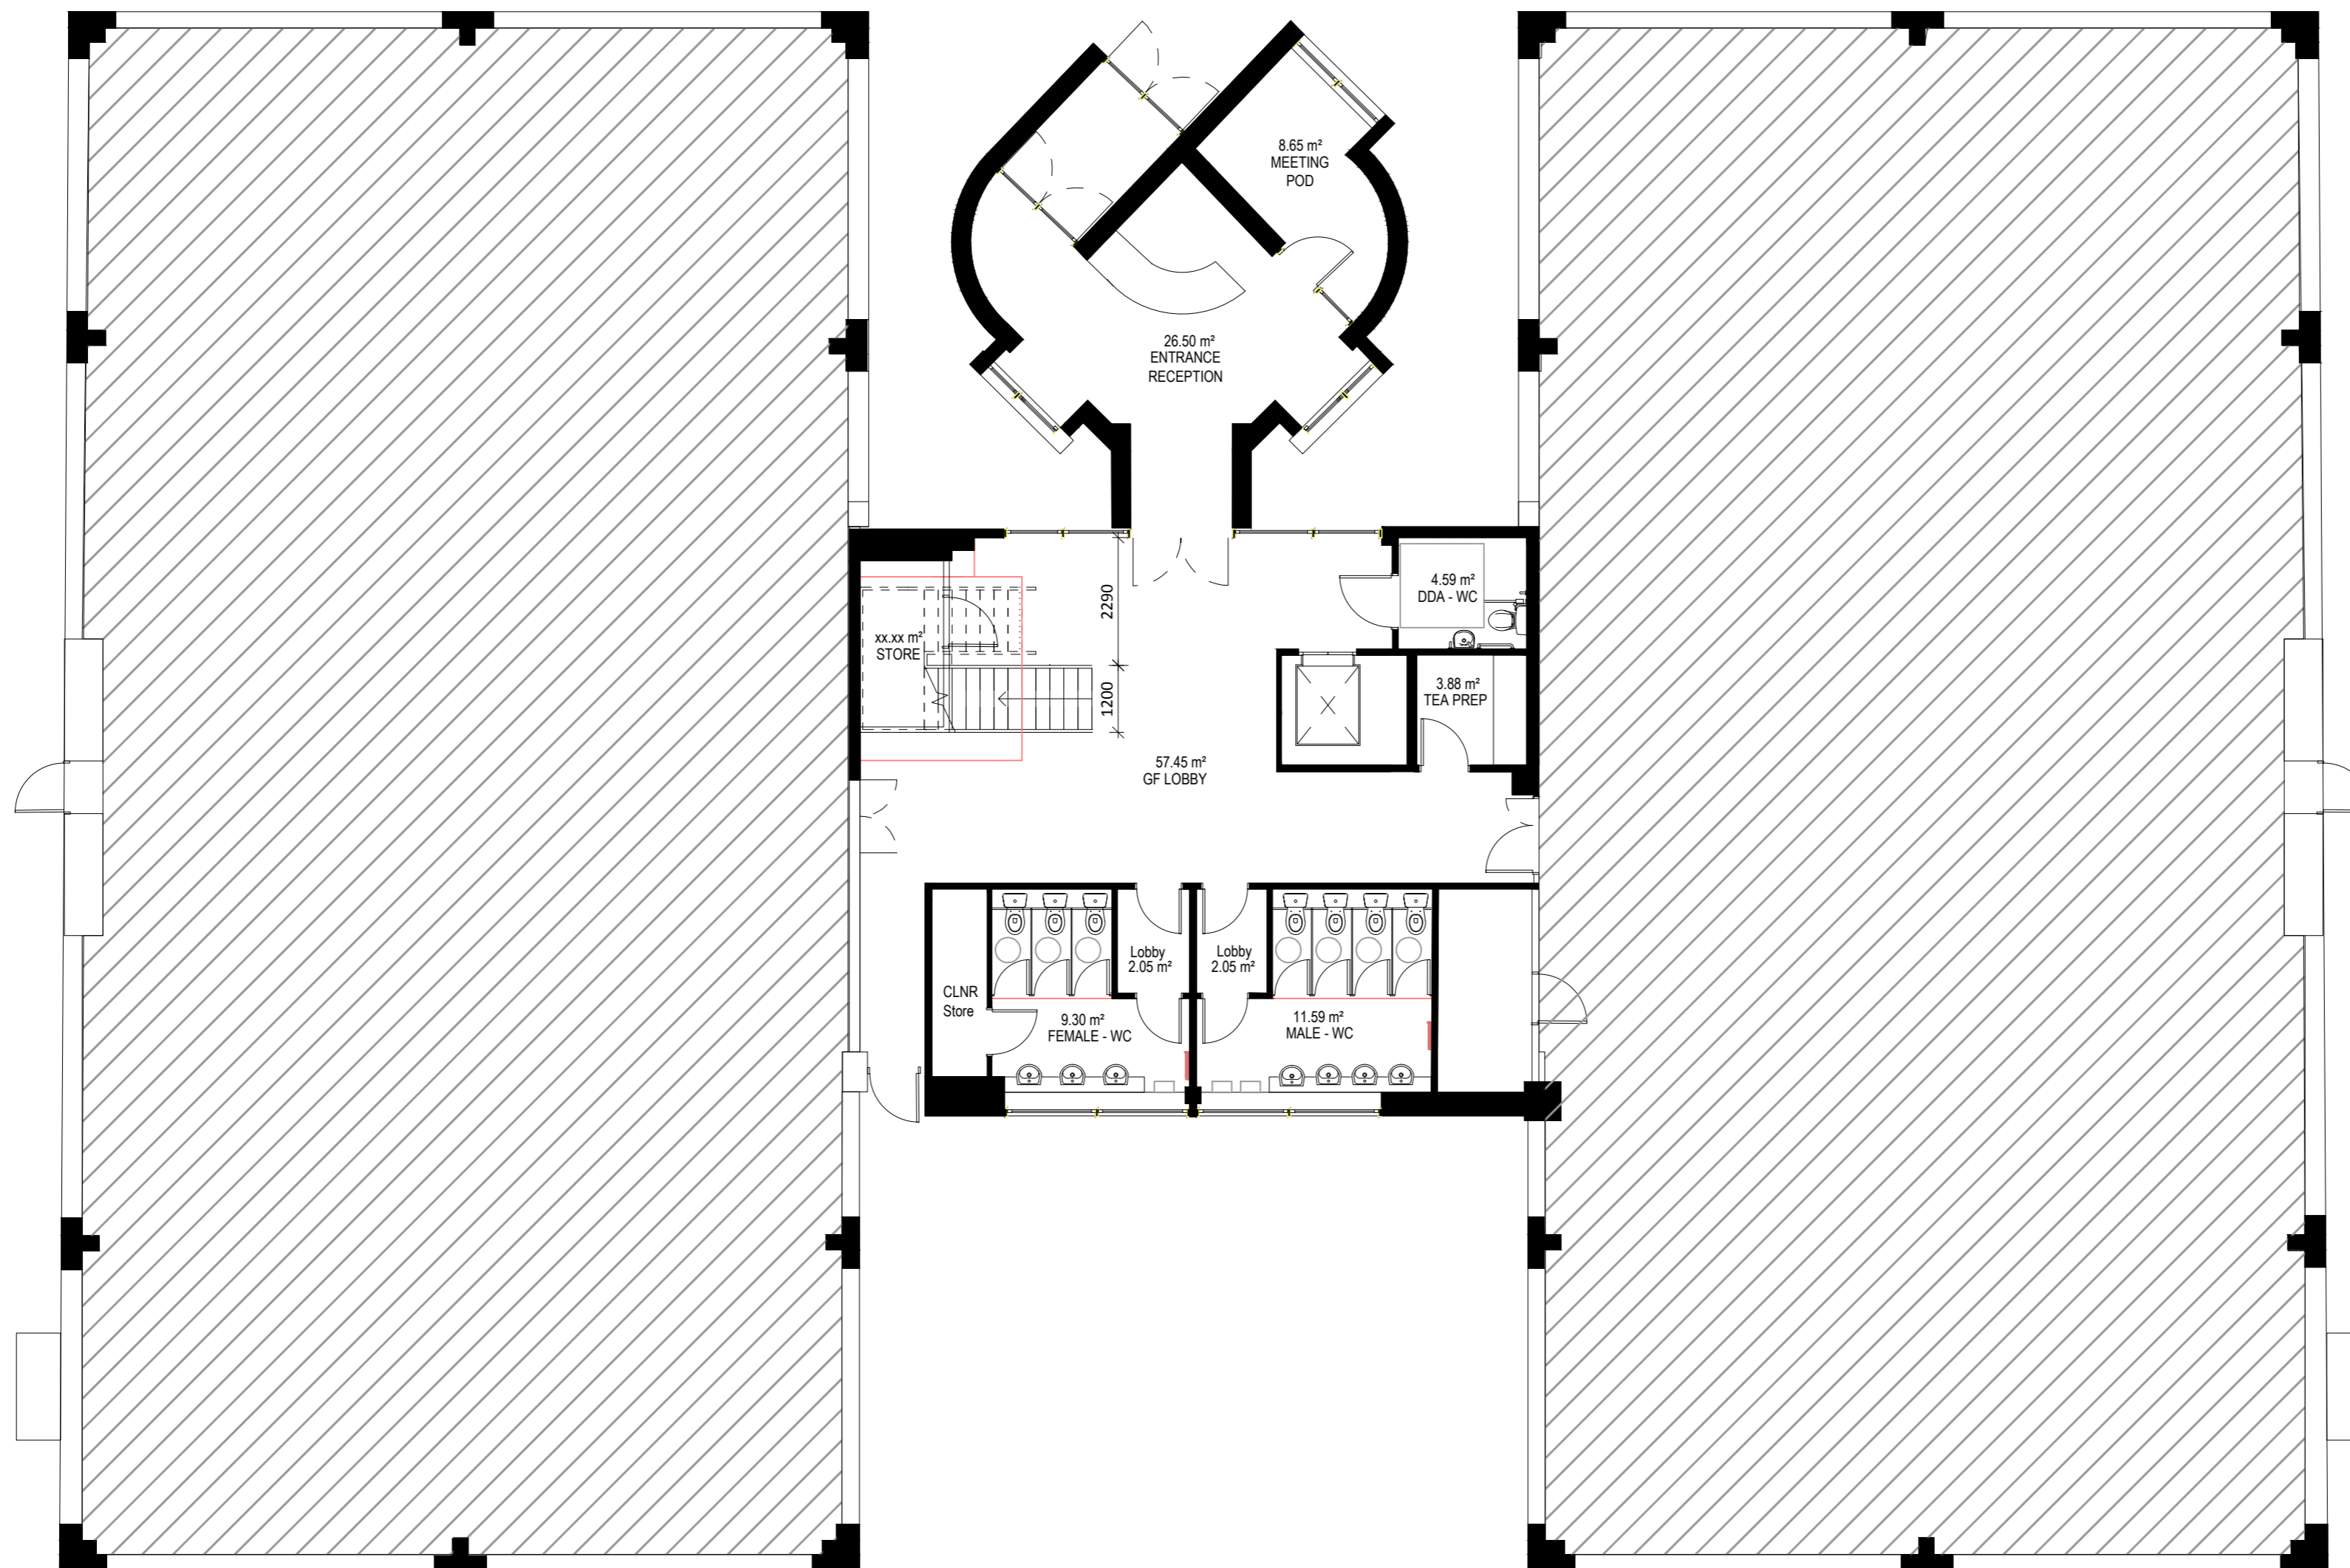

rev:	date:	description:	dm:	chk:	apd:

client: M7 Real Estate  
Office Refurb

project: Scottish Enterprise Technology Park  
Napier Building  
Glasgow

**INFORMATION** stage: 0

title: Existing Ground Floor GA  
Survey

scale:	first issue:	drawn:	checked:	approved:
1:100	A2 30.11.21			
project no:	drawing no:			rev:
2083	AL(00)001			----

**STUDIO SO.**

STUDIO SO. INTERIORS. BRANDING. Studio So Design Ltd  
Suite 2, 39 Commercial Street  
Leith, Edinburgh  
EH6 6JD  
www.studio-so.co.uk