


Notes

Do not scale from this drawing all dimensions to be checked on site and Designer / architect notified of any discrepancies copyright reserved.

Studio So Ltd. owns the copyright of this drawing, which must not be reproduced in whole or part without the written permission of Studio So.

All dimensions are in millimeters unless indicated. Contractor to check all dimensions prior to commencing work onsite & adopt responsibility for dimensional accuracy prior to works.

Drawing to be read in conjunction with all relevant information. Any discrepancies found between information on this drawing, given elsewhere or recorded onsite shall be reported to Studio So immediately.

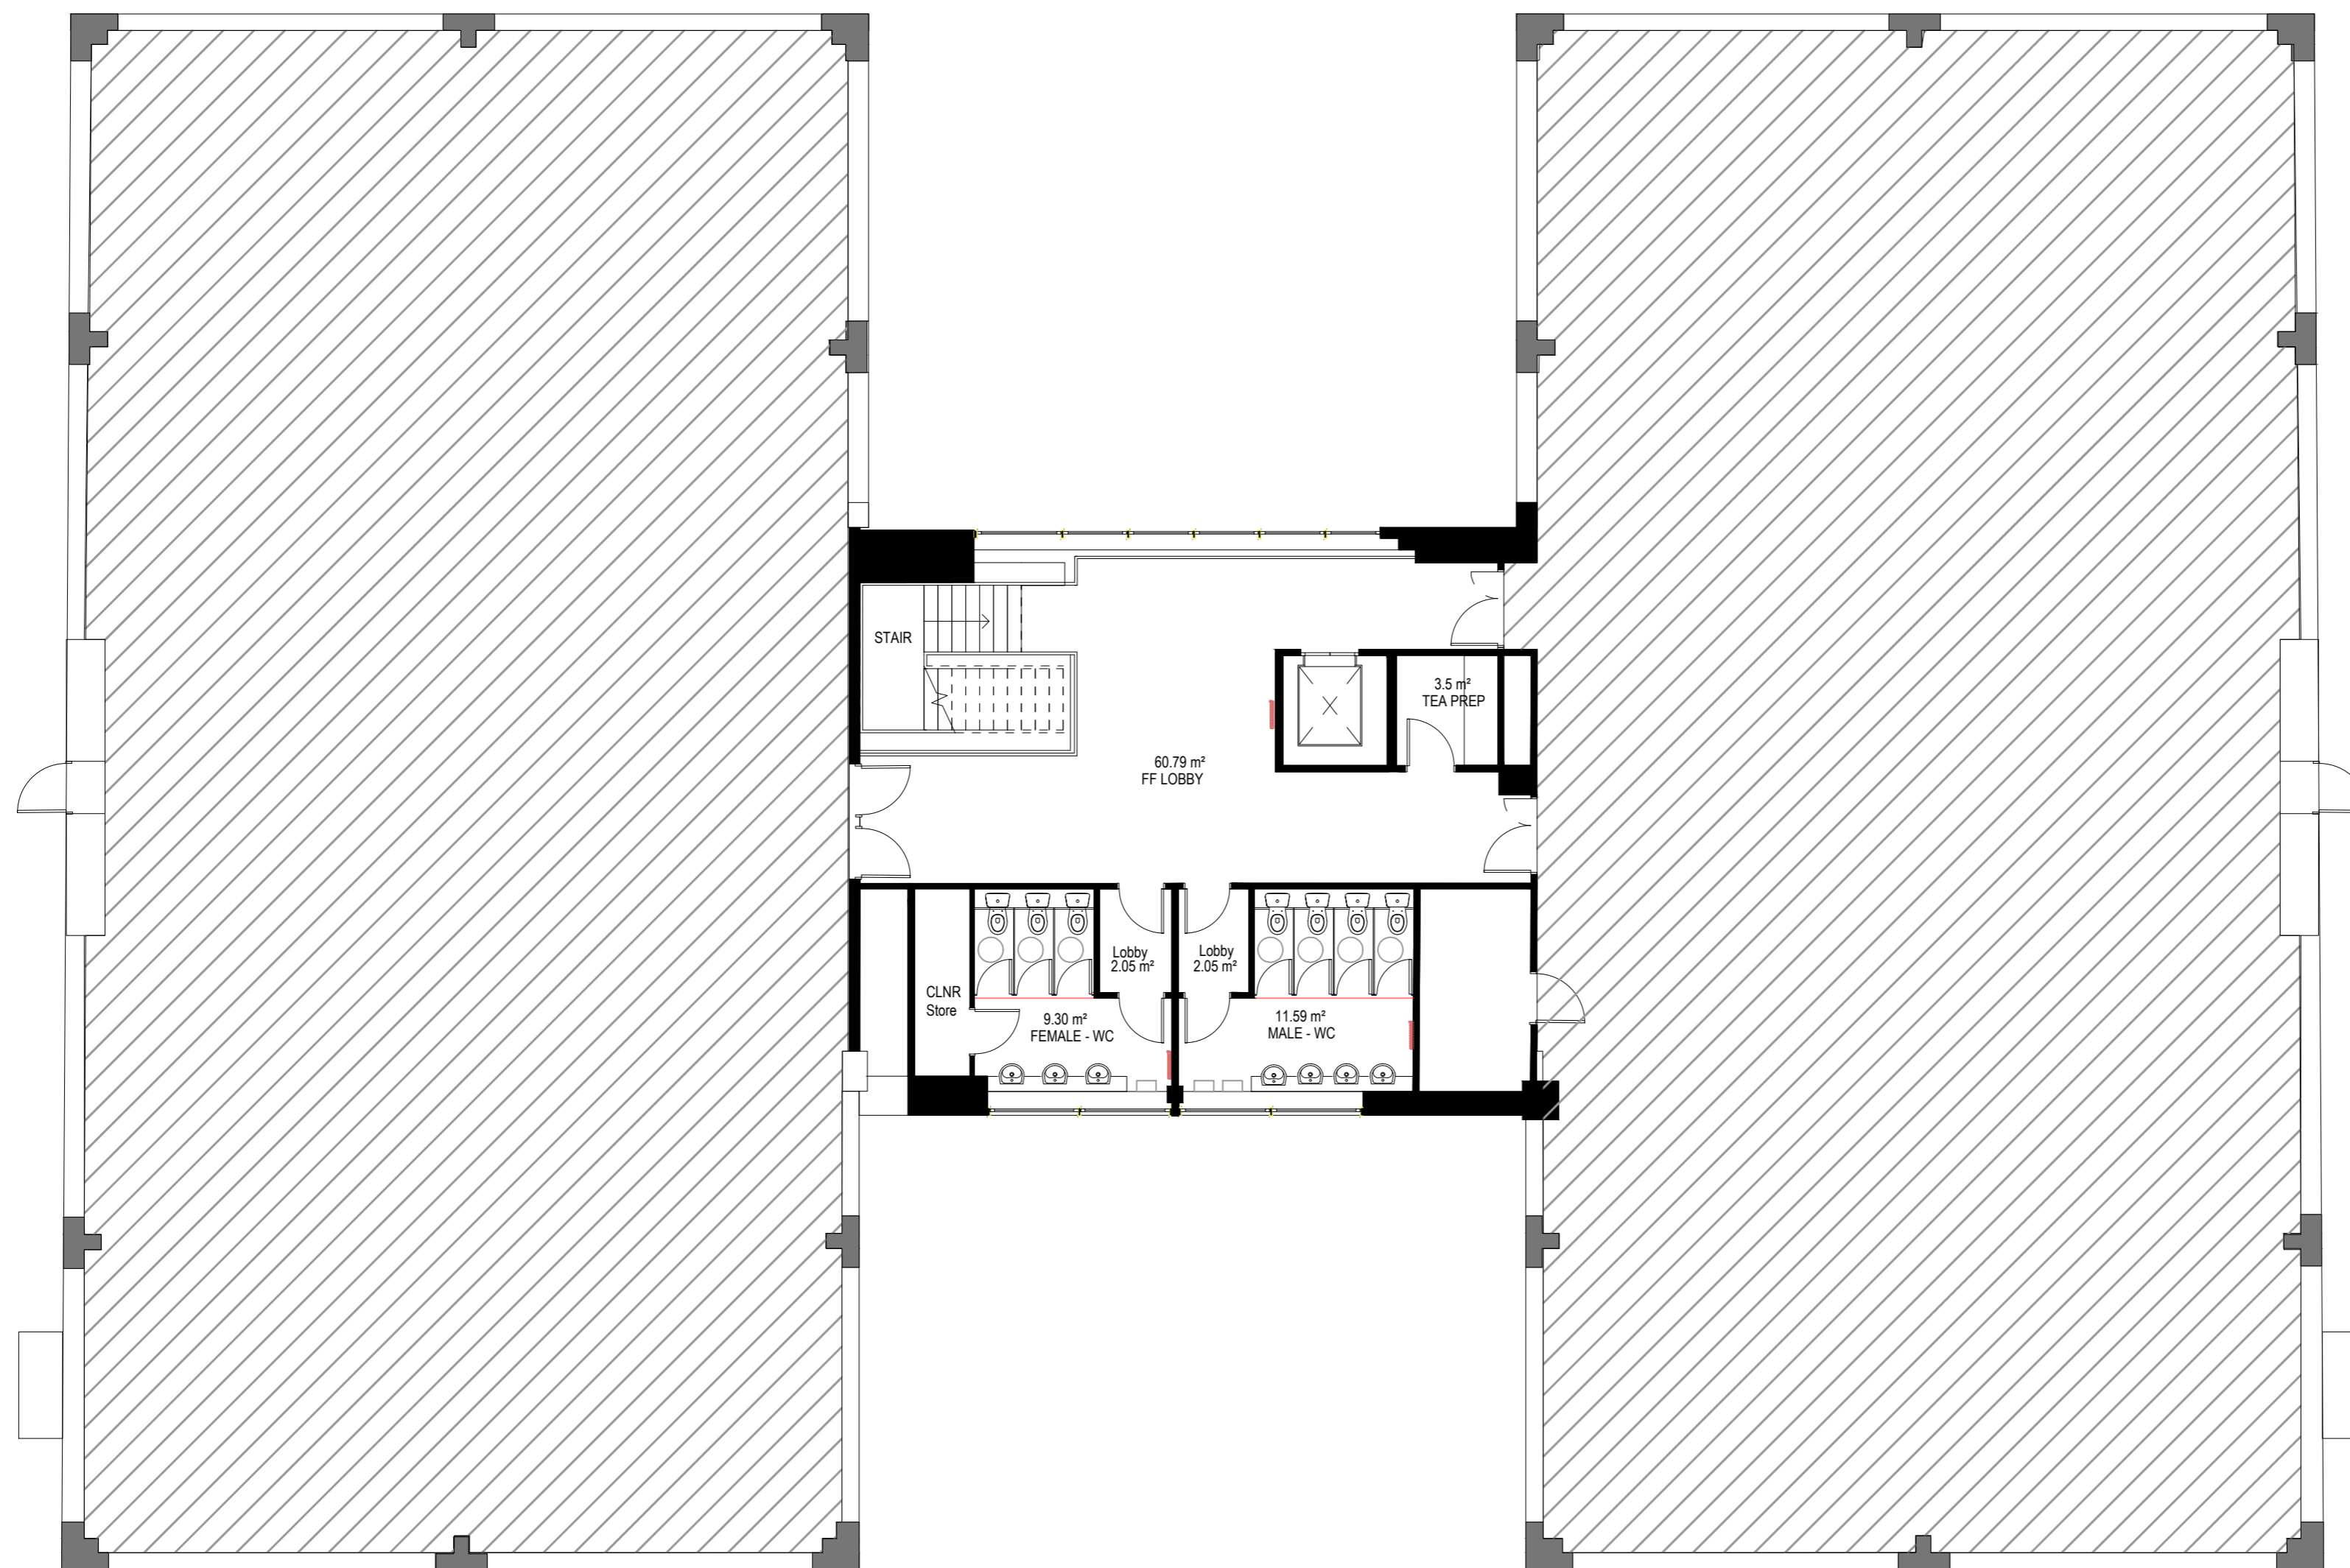

rev:	date:	description:	dm:	chk:	apd:

client: M7 Real Estate
Office Refurb

project: Scottish Enterprise Technology Park
Napier Building
Glasgow

INFORMATION stage: 0

title: Existing First Floor GA
Survey

scale: 1:100	A2	first issue: 30.11.21	drawn:	checked:	approved:
project no: 2083	drawing no: AL(00)002				

STUDIO SO.

INTERIORS. BRANDING. Studio So Design Ltd
Suite 2, 39 Commercial Street
Leith, Edinburgh
EH6 6JD
www.studio-so.co.uk