 

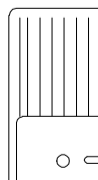
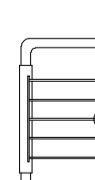




DRAWING NOTES

This drawing (and associated documentation) is the copyright of UKBS LTD. The drawing (or any part thereof) may not be copied, transmitted or disclosed to any third party without the prior written consent of the UKBS Building Surveys.

Under no circumstances should dimensions be scaled from this drawing. All dimensions and/or levels are to be checked on-site prior to the commencement of any work. Any discrepancies to be reported to the UKBS Offices or representative thereof immediately. 'IF IN DOUBT ASK.'

LEGEND


-  - Windows
-  - Toilet
-  - Kitchen Sink
-  - Sluice
-  - Hand Basin
-  - Ceiling Height

Rev	Description	Drawn	Date	CHK'd	App'd
AMENDMENTS					

UK Building Surveys
 15 Broughton Chase
 Grappenhall Heys
 Warrington
 Cheshire WA4 3DR
 Telephone 0793 533 427
 Email: enquiries@ukbsurveys.co.uk

Site	
Building 1	
Croxley Business Park Hatters Lane Watford WD18 8YR	
Title	
Building 1 Croxley Business Park Hatters Lane Watford WD18 8YR	

Surveyed By	MAS	Checked By	HJH	Status	Original
Designed By		Approved By	MAS		
Scale	1:100	CAD File	UJBS-9039	Date	03/01/2022
Drawing No	UKBS-9039				

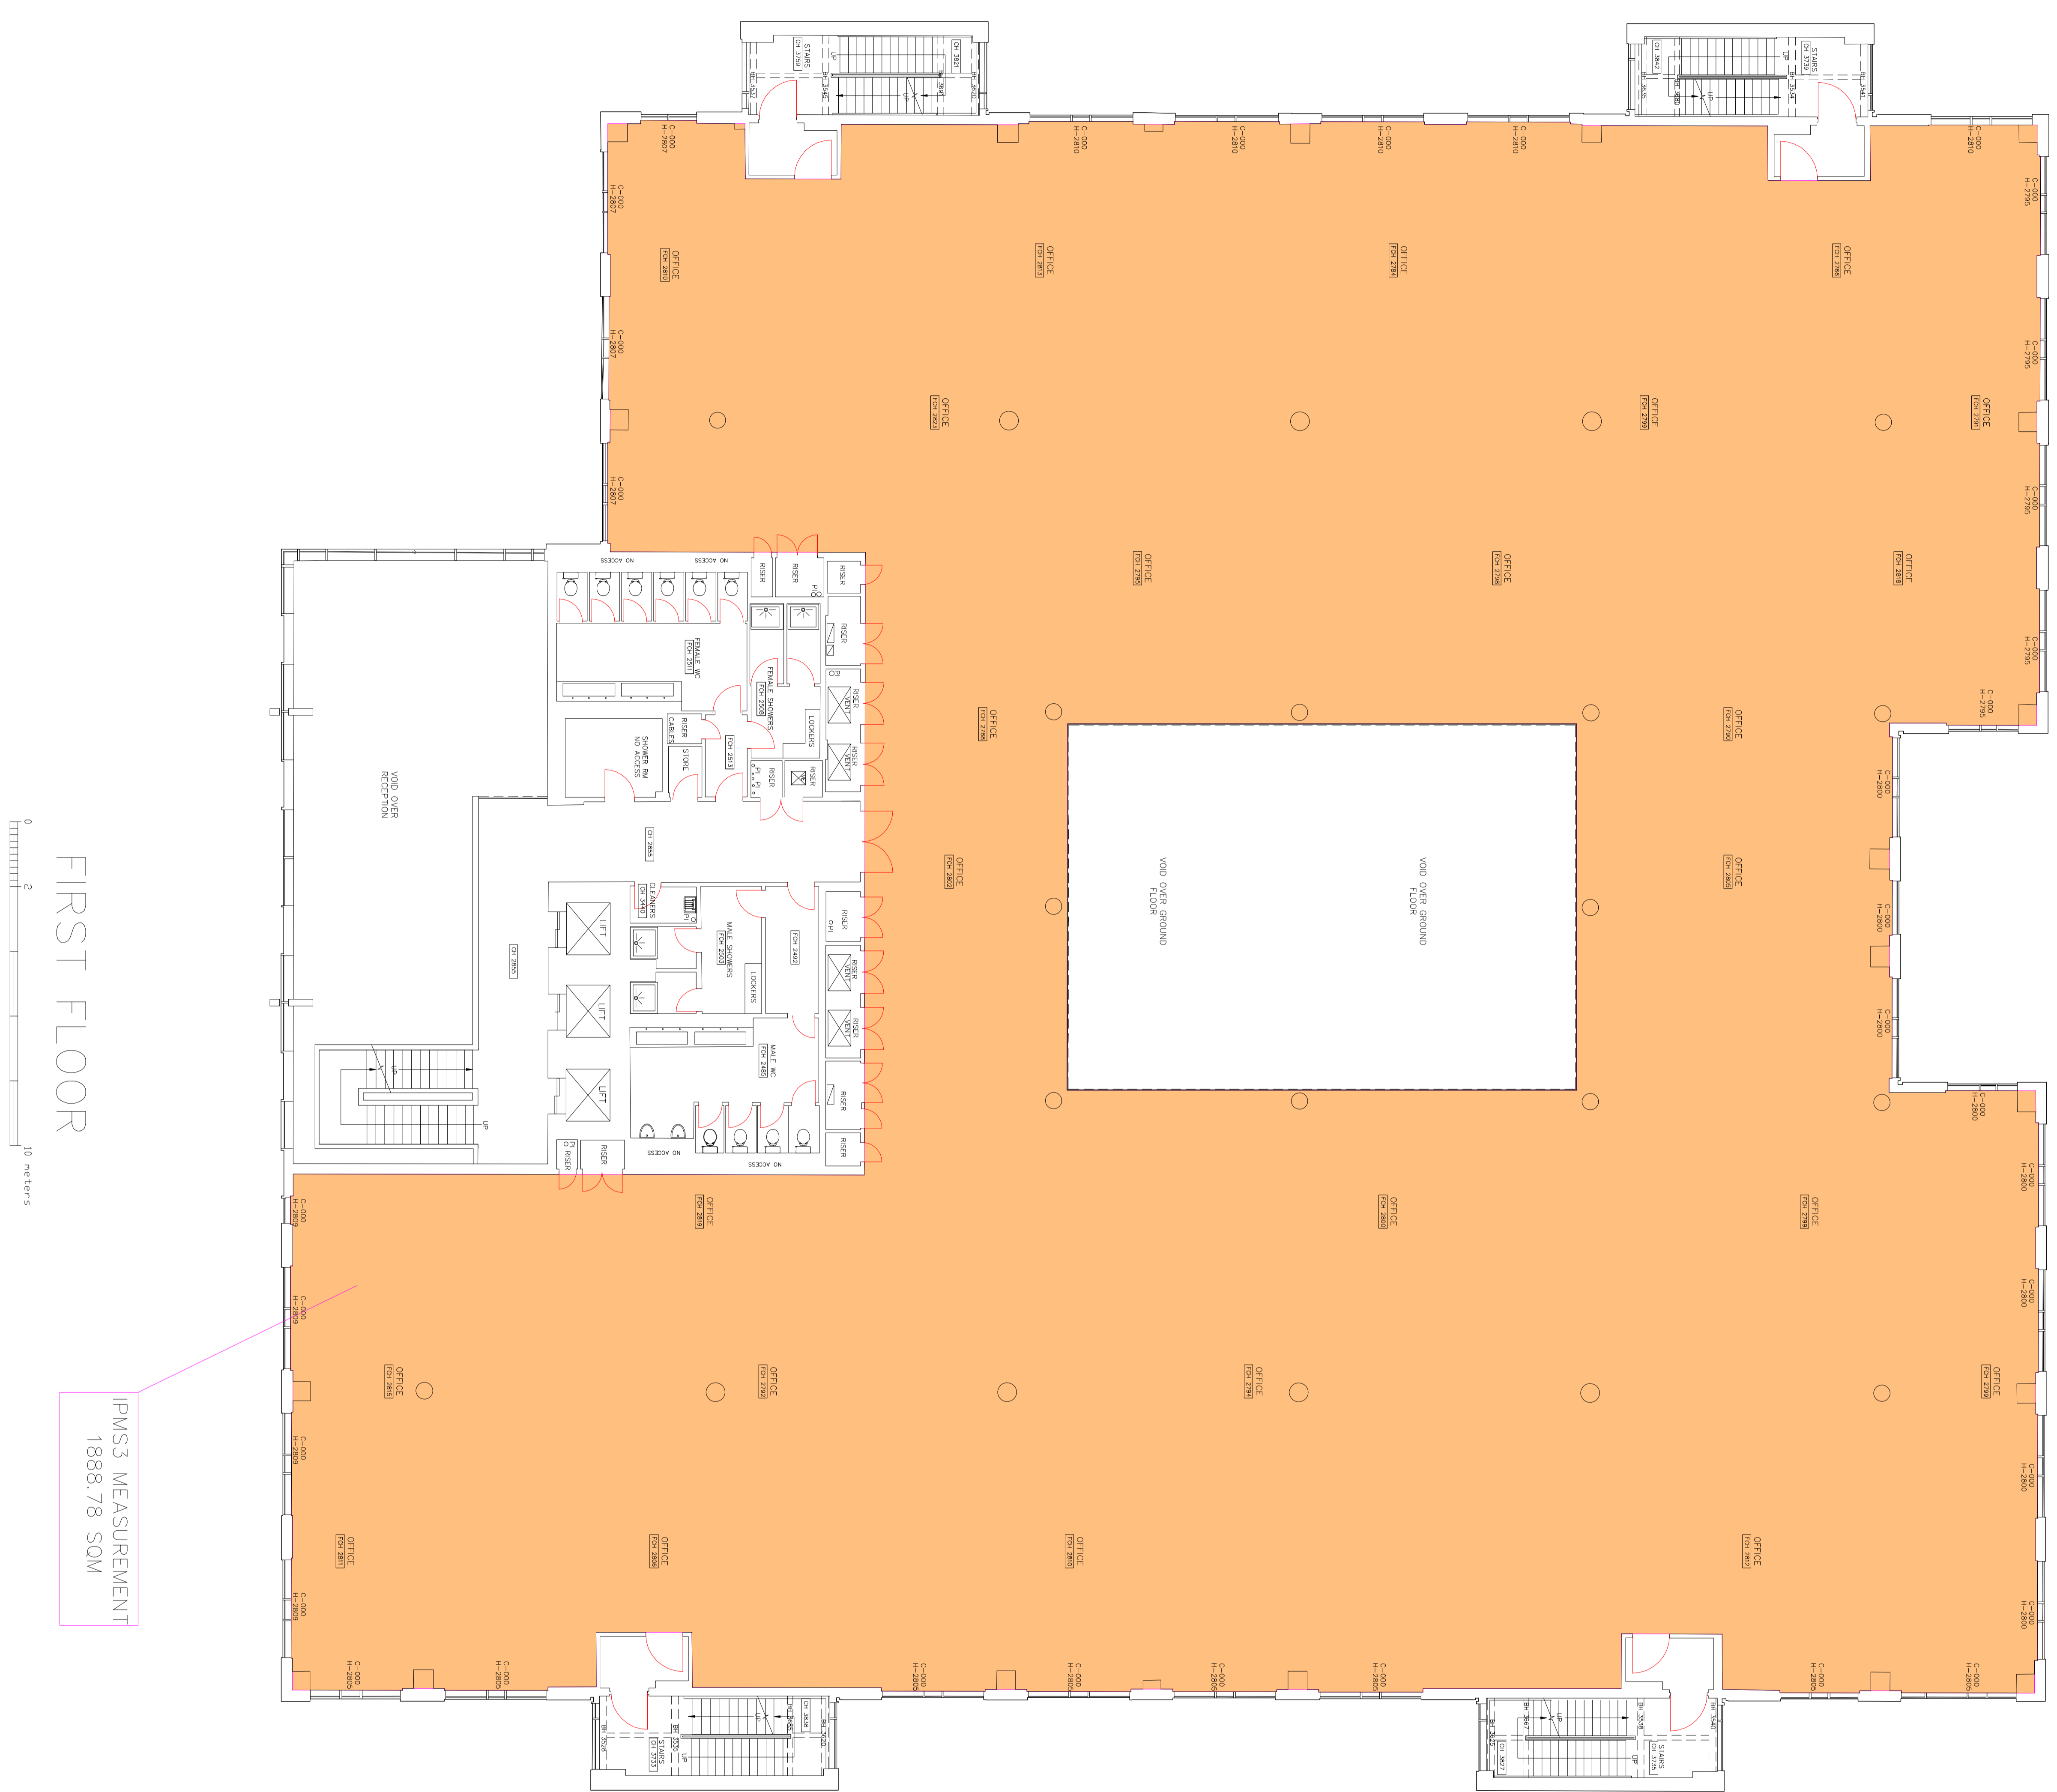

FIRST FLOOR

0 2 10 METRES

IPMS3 MEASUREMENT
1888.78 SQM