











LEGEND


-  AREA OF NO WORKS
-  SCOPE OF WORKS
-  KINGSPAN - MEDIUM GRADE RAISED ACCESS FLOOR SYSTEM
-  DESSO ESSENCE CARPET TILE
-  SCREED/VINYL - TBC
-  DULUX TRADE DIAMOND MATT PURE WHITE - RAL 9010
-  DULUX TRADE WEATHERSHIELD BRILLIANT WHITE - RAL 9010
-  CAVITY FIRE BARRIER - MAX 20M CENTRES - SIDERISE RF-CB 30




1 Suite 5 Proposed Plan
1:100

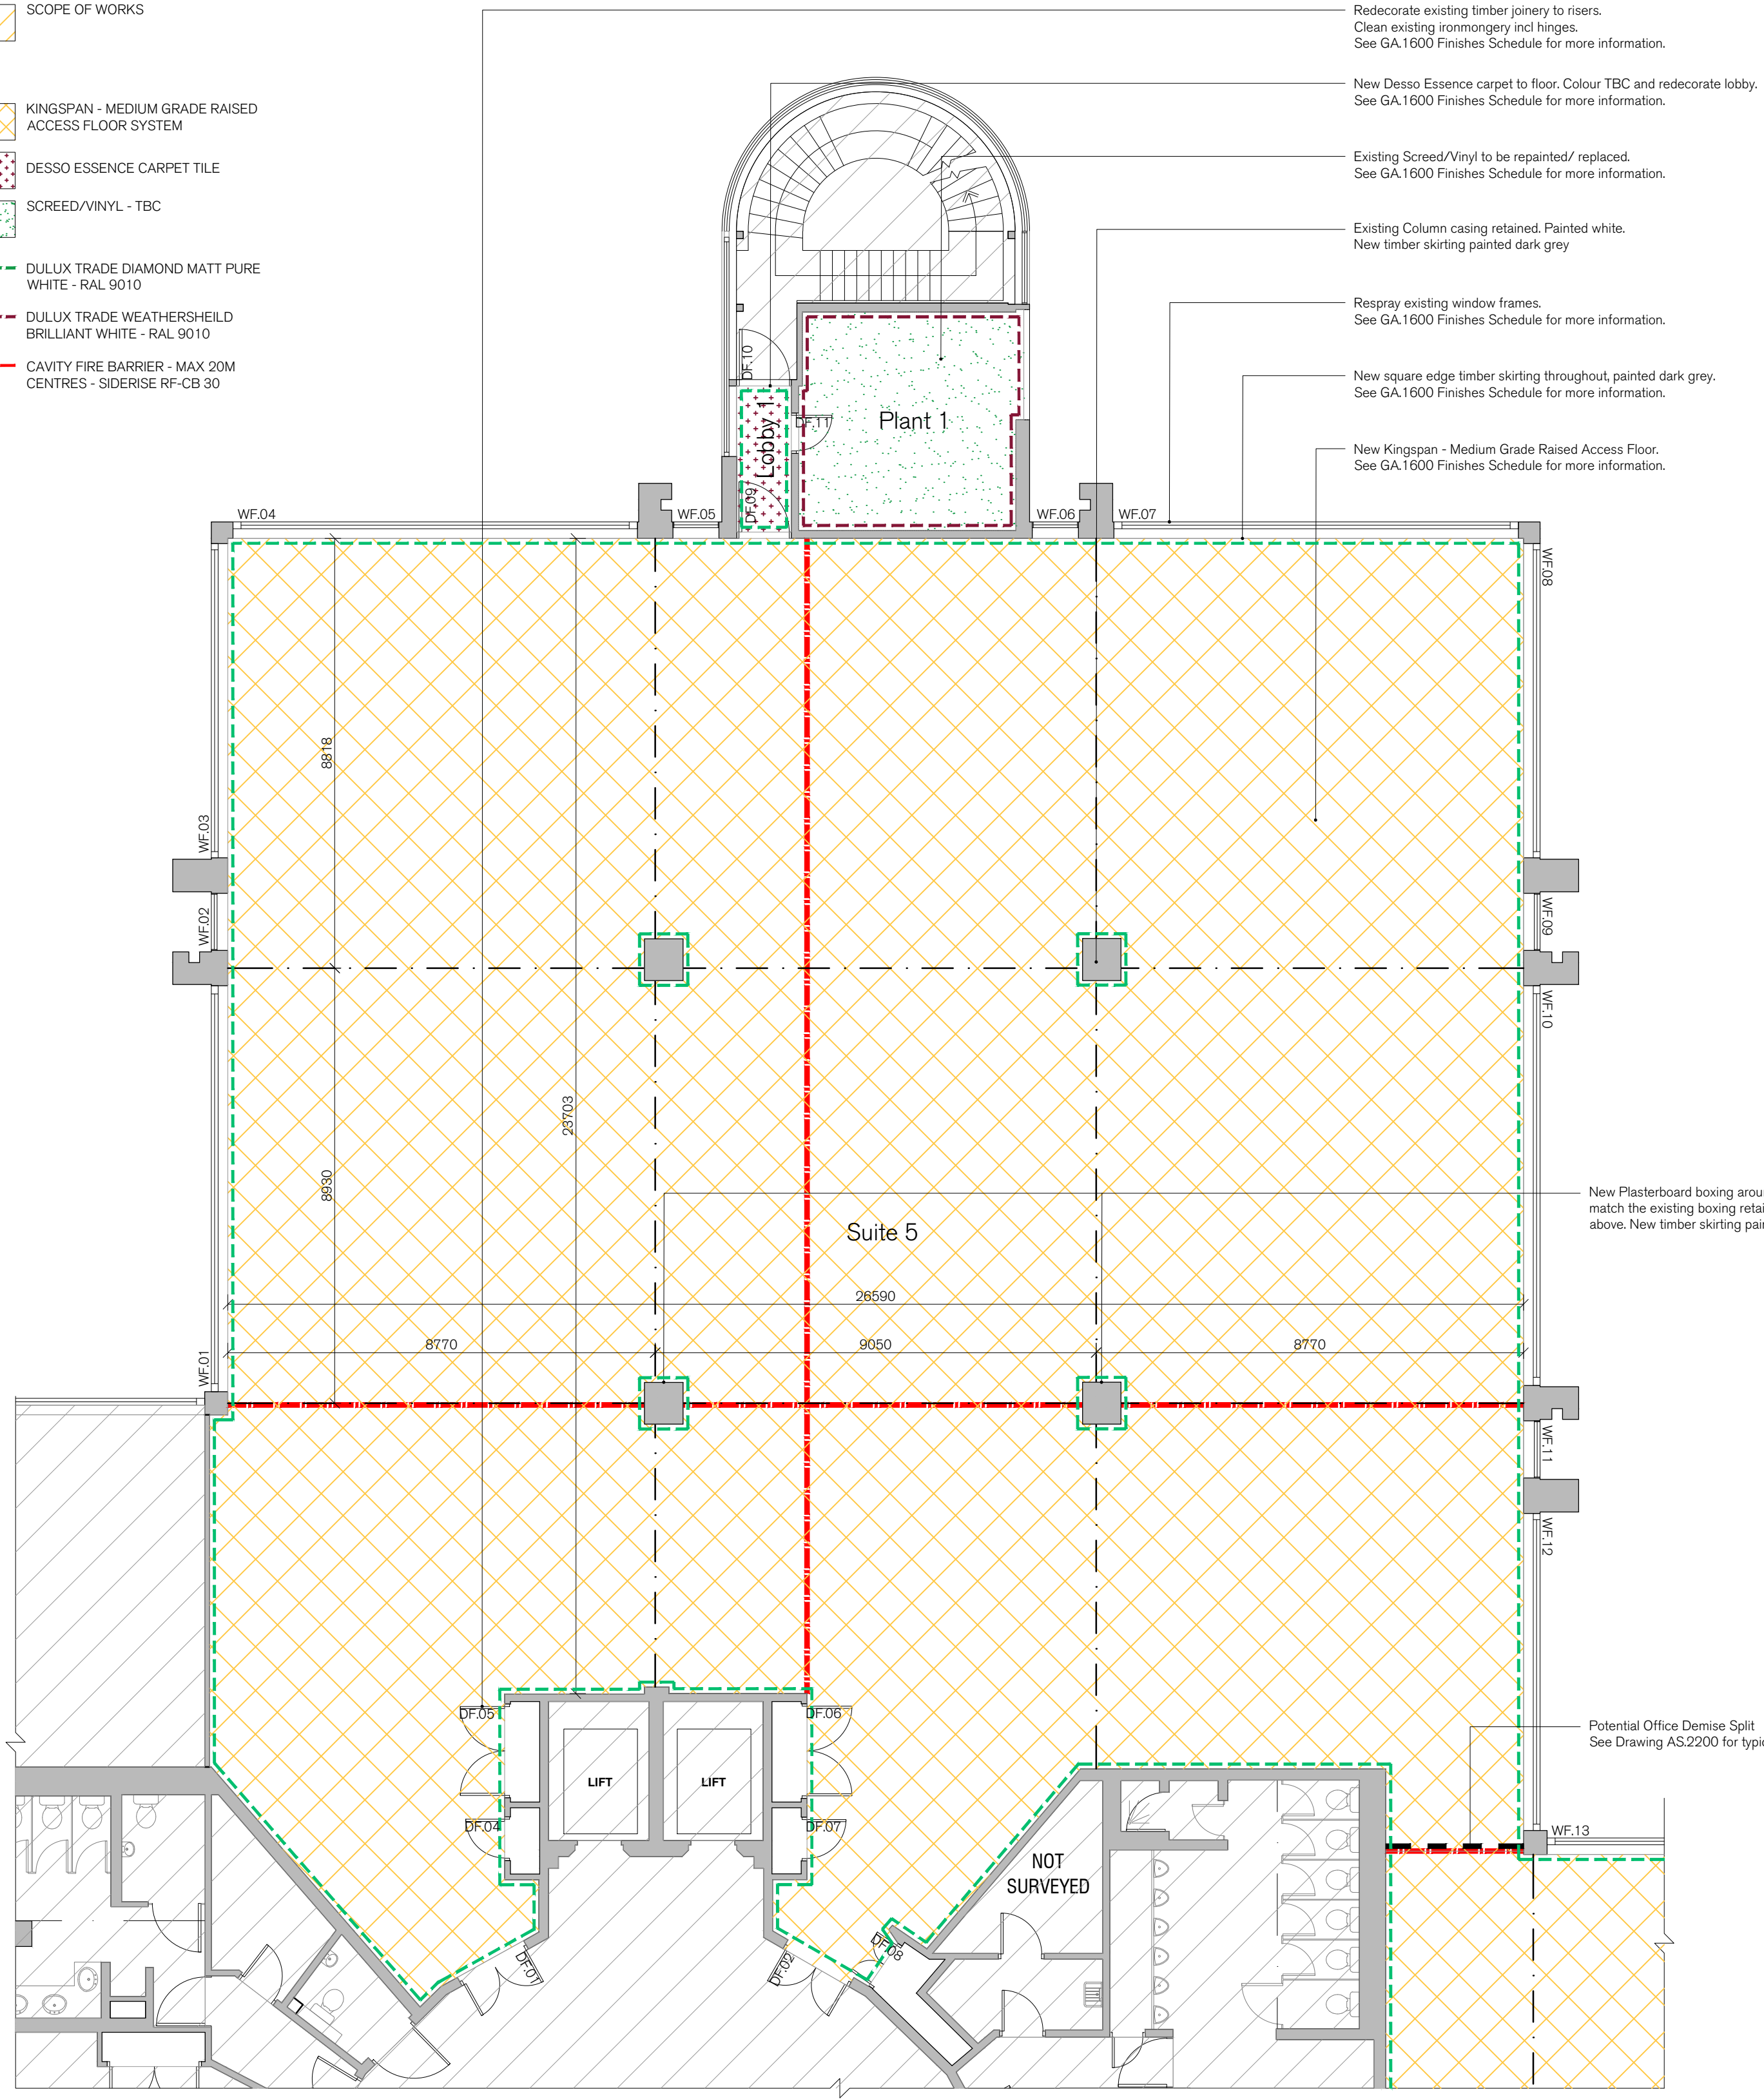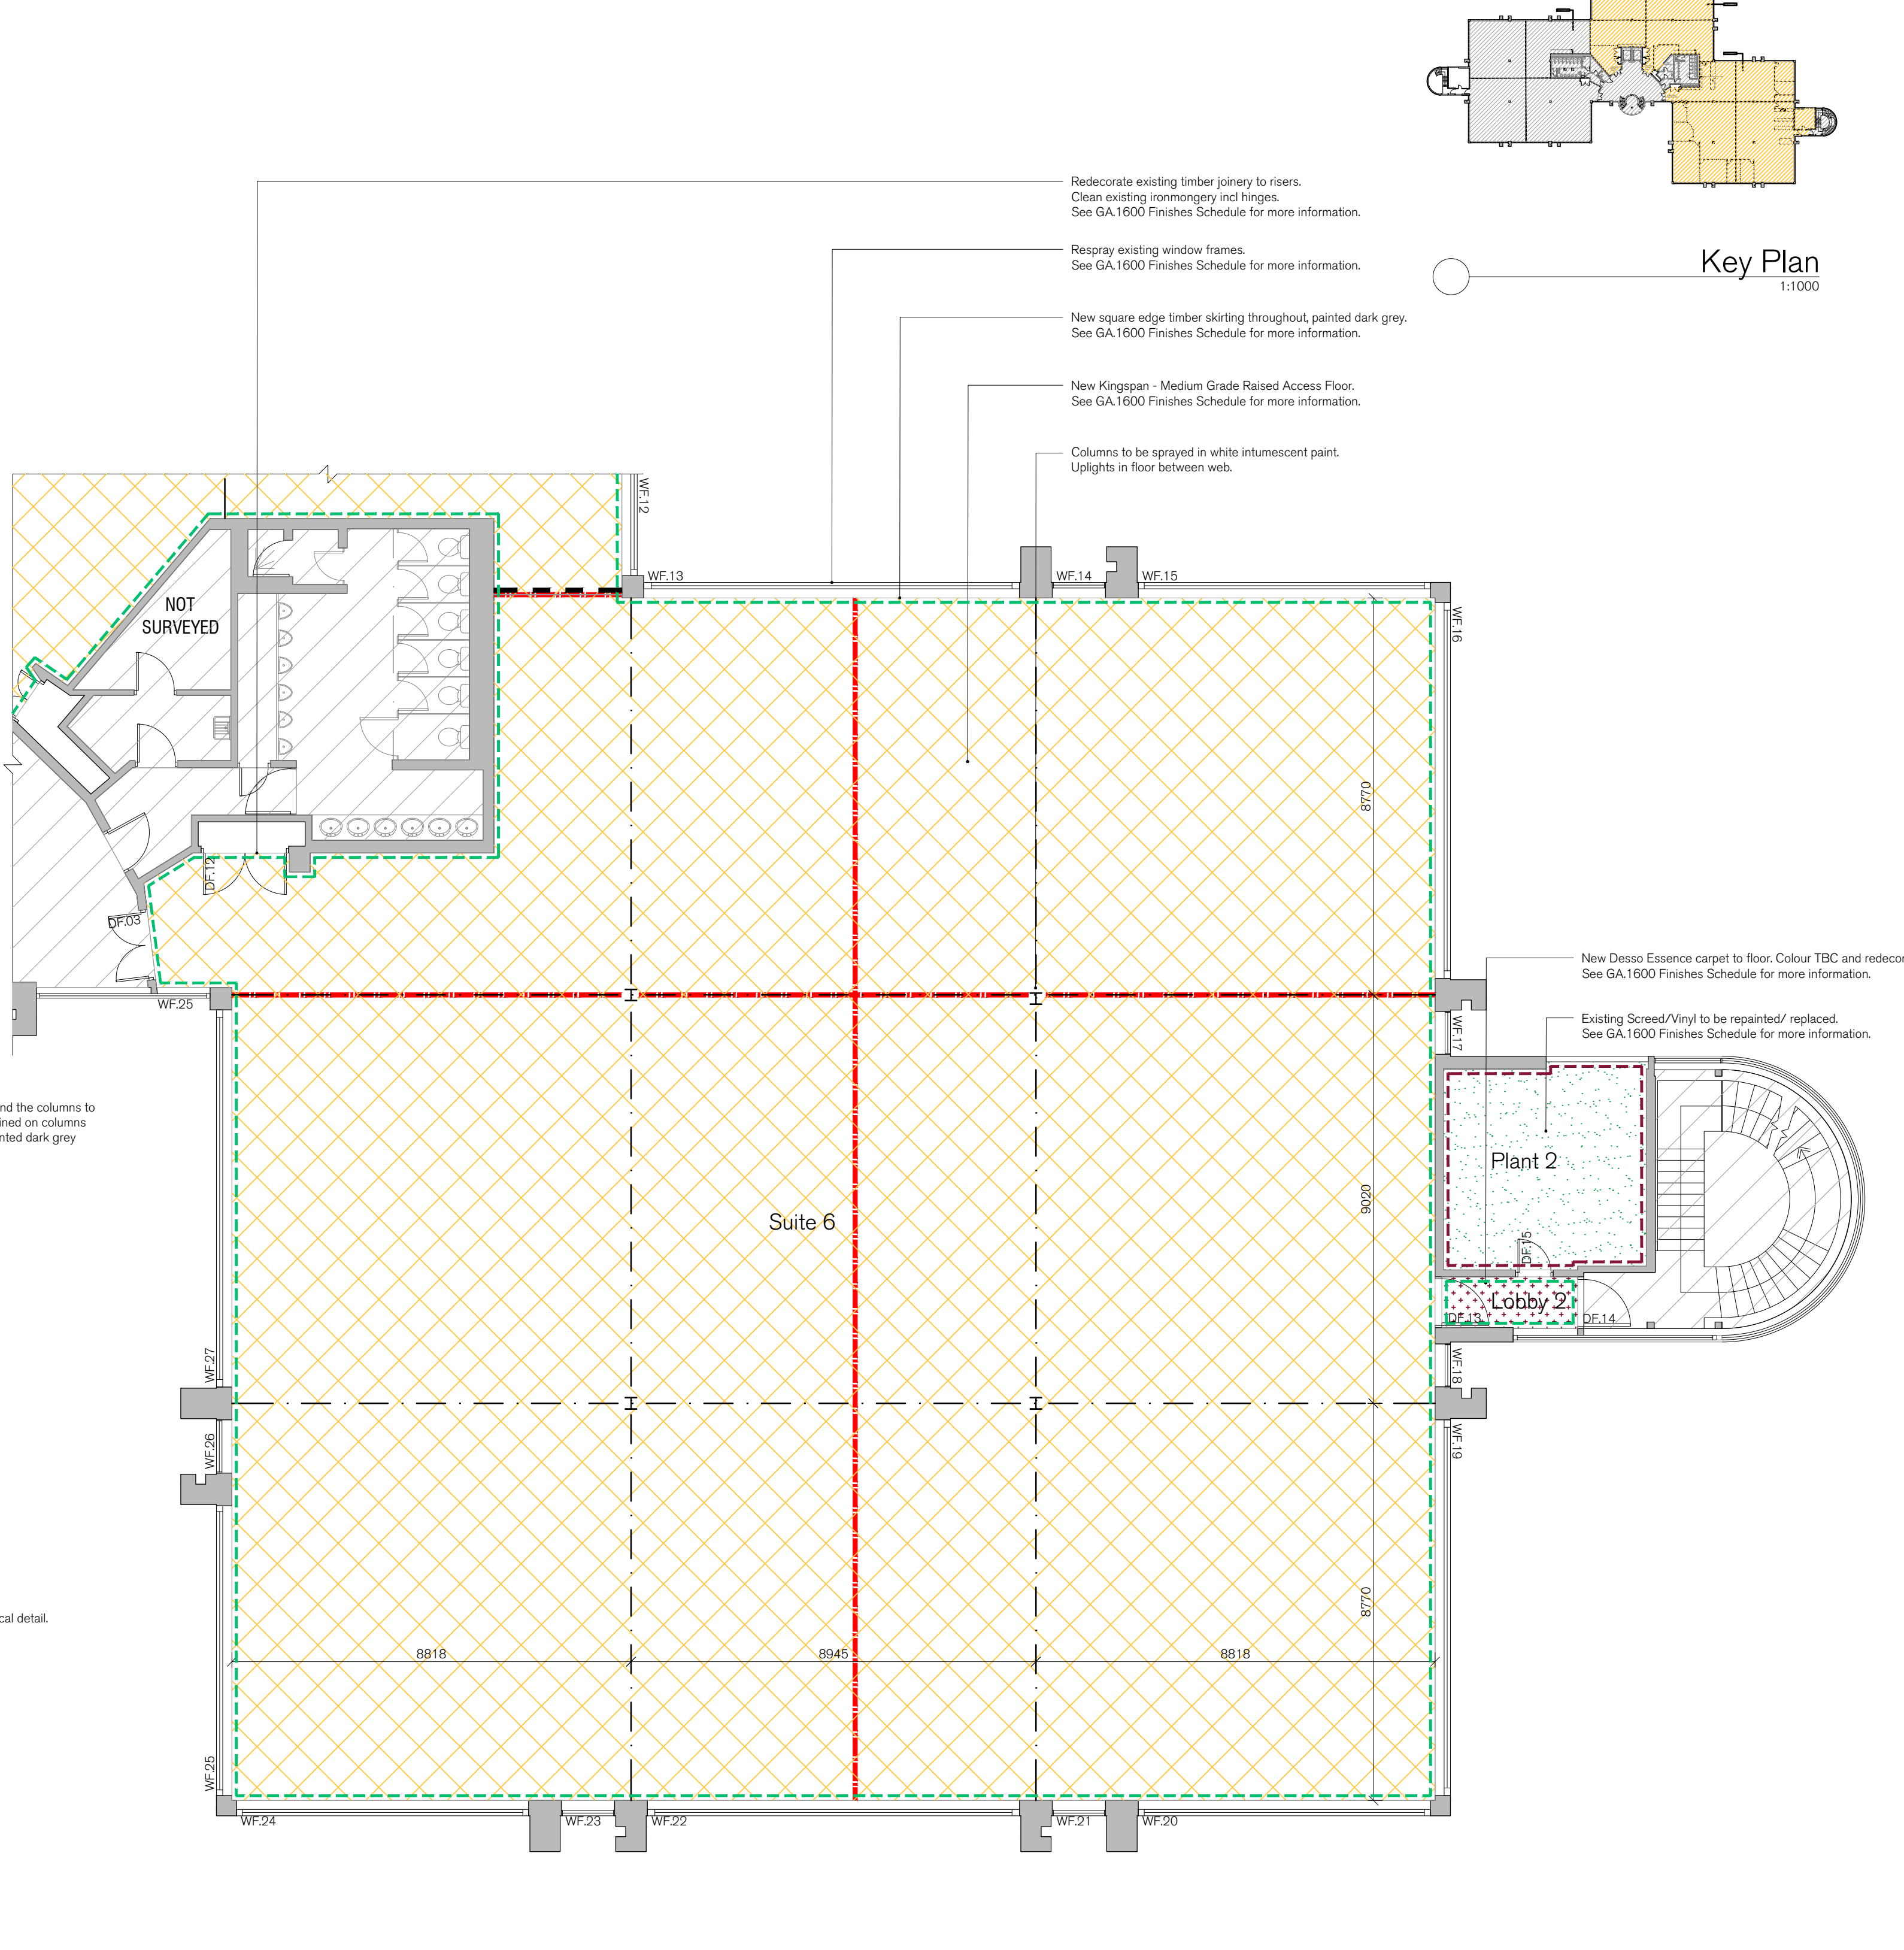

2 Suite 6 Proposed Plan
1:100

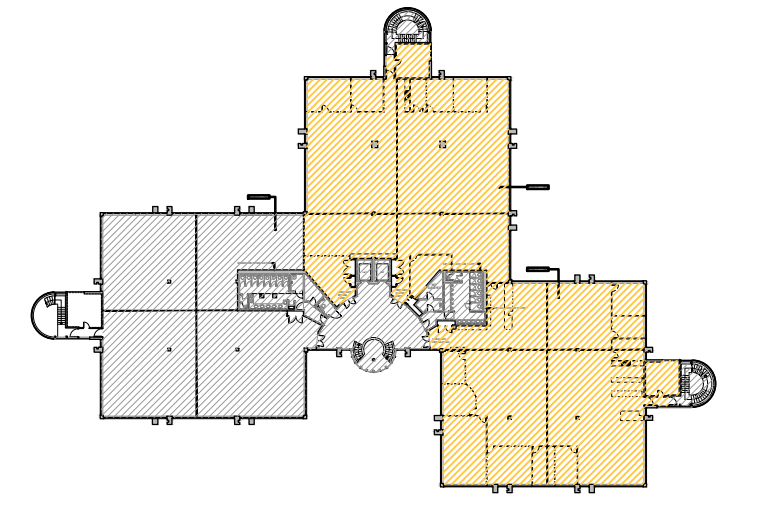

Key Plan
1:1000

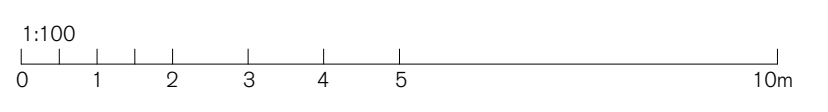

SPRATLEY & PARTNERS
7 CENTENARY BUSINESS PARK, STATION ROAD, HENLEY-ON-THAMES, OXFORDSHIRE RG9 1DS, 01491 411277
ISSUED ONLY FOR THE PURPOSES INDICATED. THIS DRAWING TO BE READ IN CONJUNCTION WITH ALL CONSULTANTS INFORMATION. ALL DIMENSIONS TO BE CHECKED ON SITE. DO NOT SCALE. THIS DRAWING IS COPYRIGHT.

REV.	ISSUED	DESCRIPTION	DRAWN	CHECKED
-	-	-	-	-
-	-	-	-	-
-	-	-	-	-

PROJECT	Suite 5 & 6, Building 4 Croxley Park	DESCRIPTION	Proposed Plan First Floor
CLIENT	Watford Borough Council	DATE	Jan 2021
		SCALE AT A1	1:100
		STATUS	Information

JOB NO.	21.859
DRAWING NO.	GA.1302
DRAWN	HW
CHECKED	SG
REV.	-

