


Layout Sign Off

Client Approved :
Date :

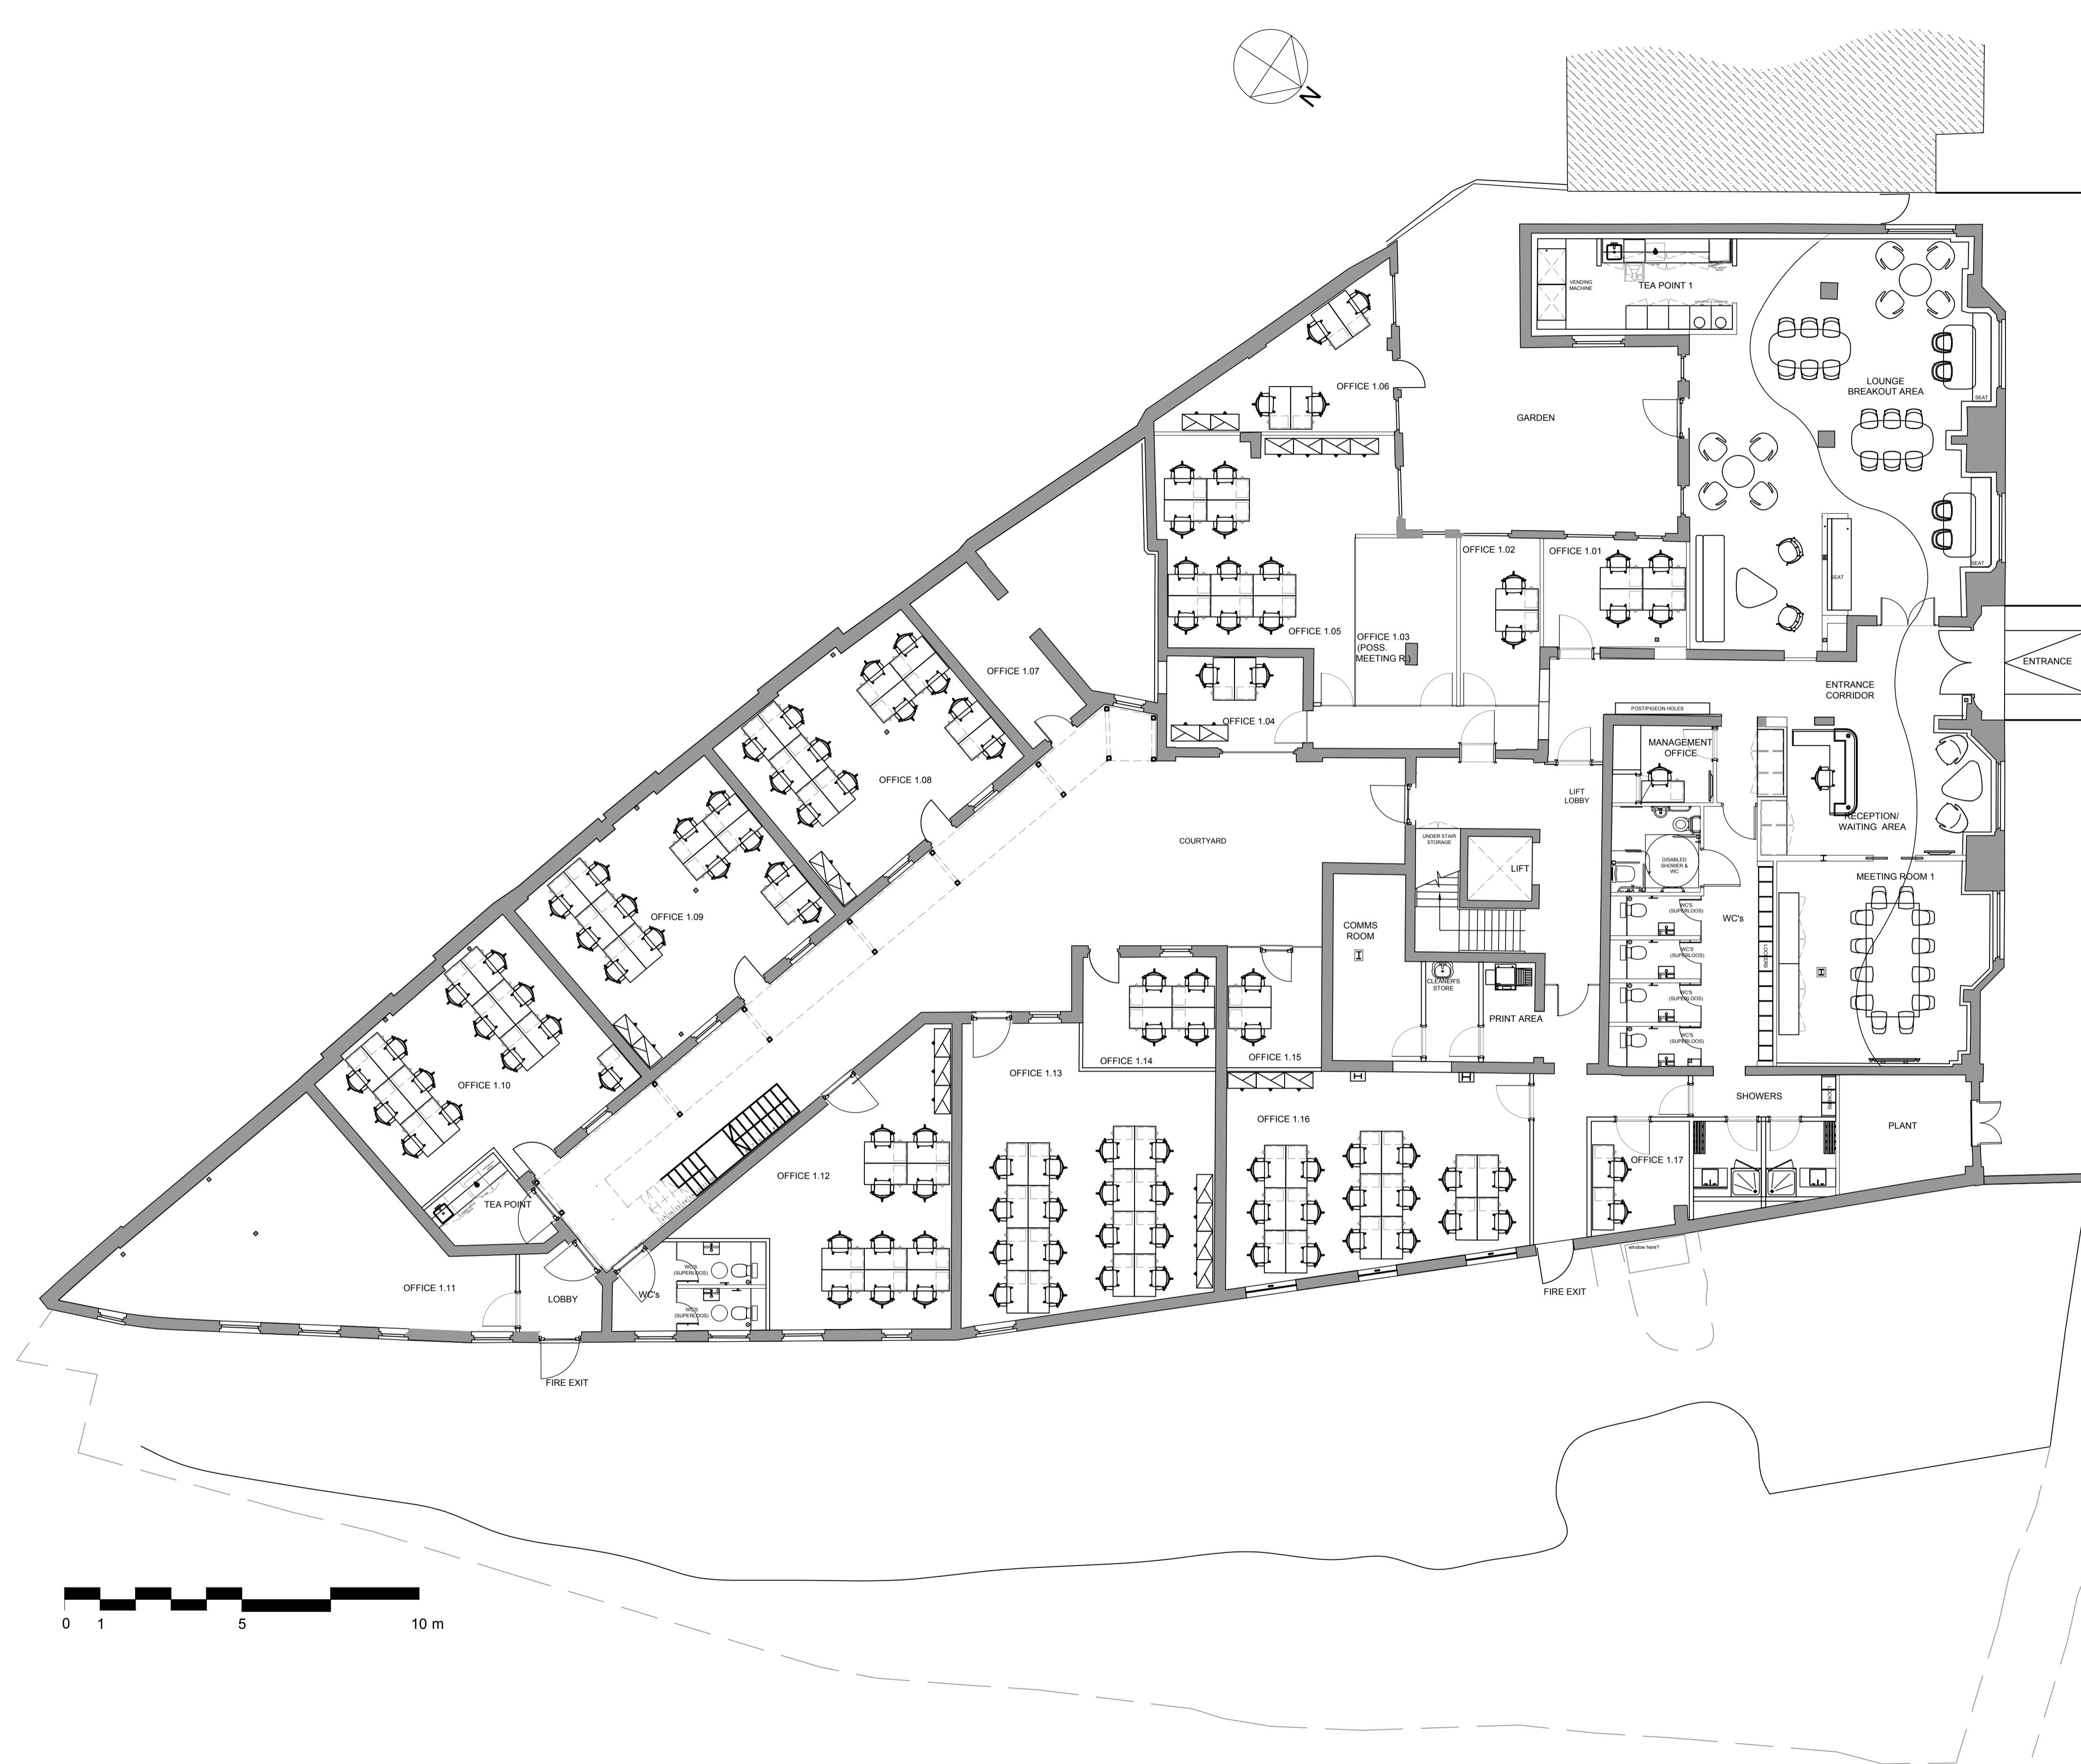

C3	Office numbers revised	SA	26.05.21	RS
C2	For construction	SA	14.10.20	RS
C1	For construction	SA	23.09.20	RS
H	For Approval	SA	10.09.20	RS
G	For Approval	SA	07.09.20	RS
F	For Approval	SA	04.09.20	RS
E	For Approval	SA	02.09.20	RS
D	For Approval	SA	27.08.20	RS
C	For Approval	SA	11.08.20	RS
B	For Approval	SA	09.08.20	RS
A	For Approval	SA	06.08.20	RS
Mark	Revision	Drawn	Date	Checked



Client's name
Oxford Road Investments Ltd

Job title
Oxford House
London

Drawing title
General Arrangement Plan
Ground Floor

Scale
1:100@A1

Drawn: SA, Checked: RS, Date: 06.08.20

Job No: 1093, Drawing No: GA_10_000, Rev: C3

Status
For Construction